



CORTE 1

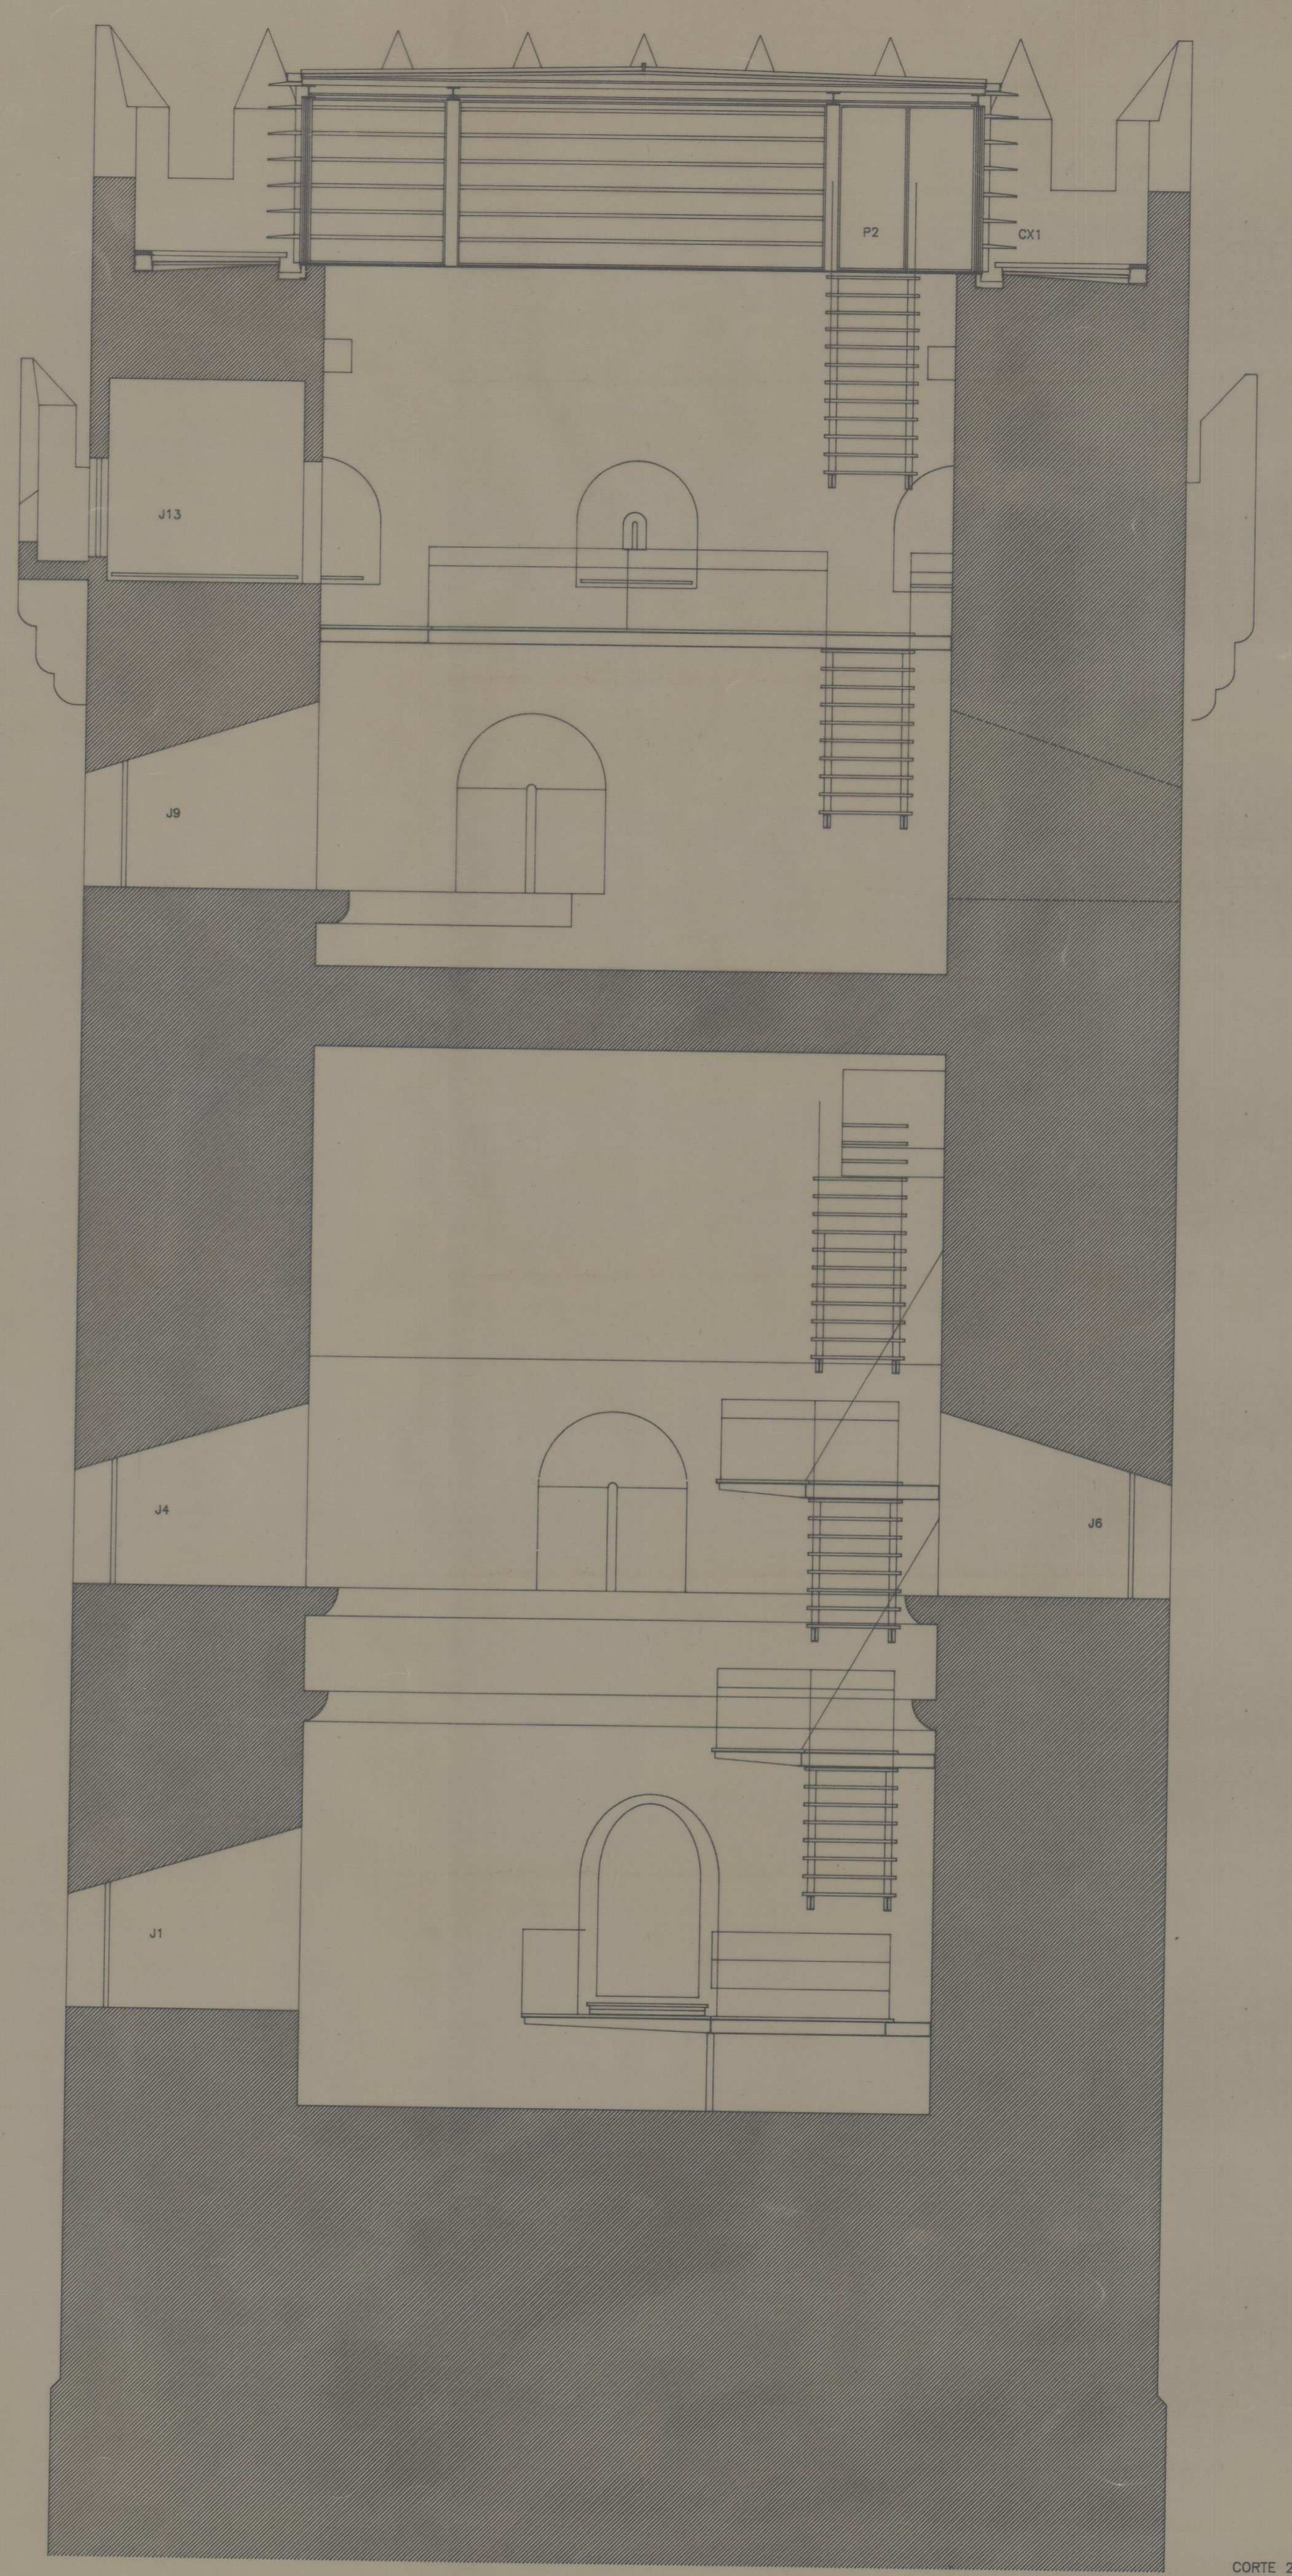

CORTE 2

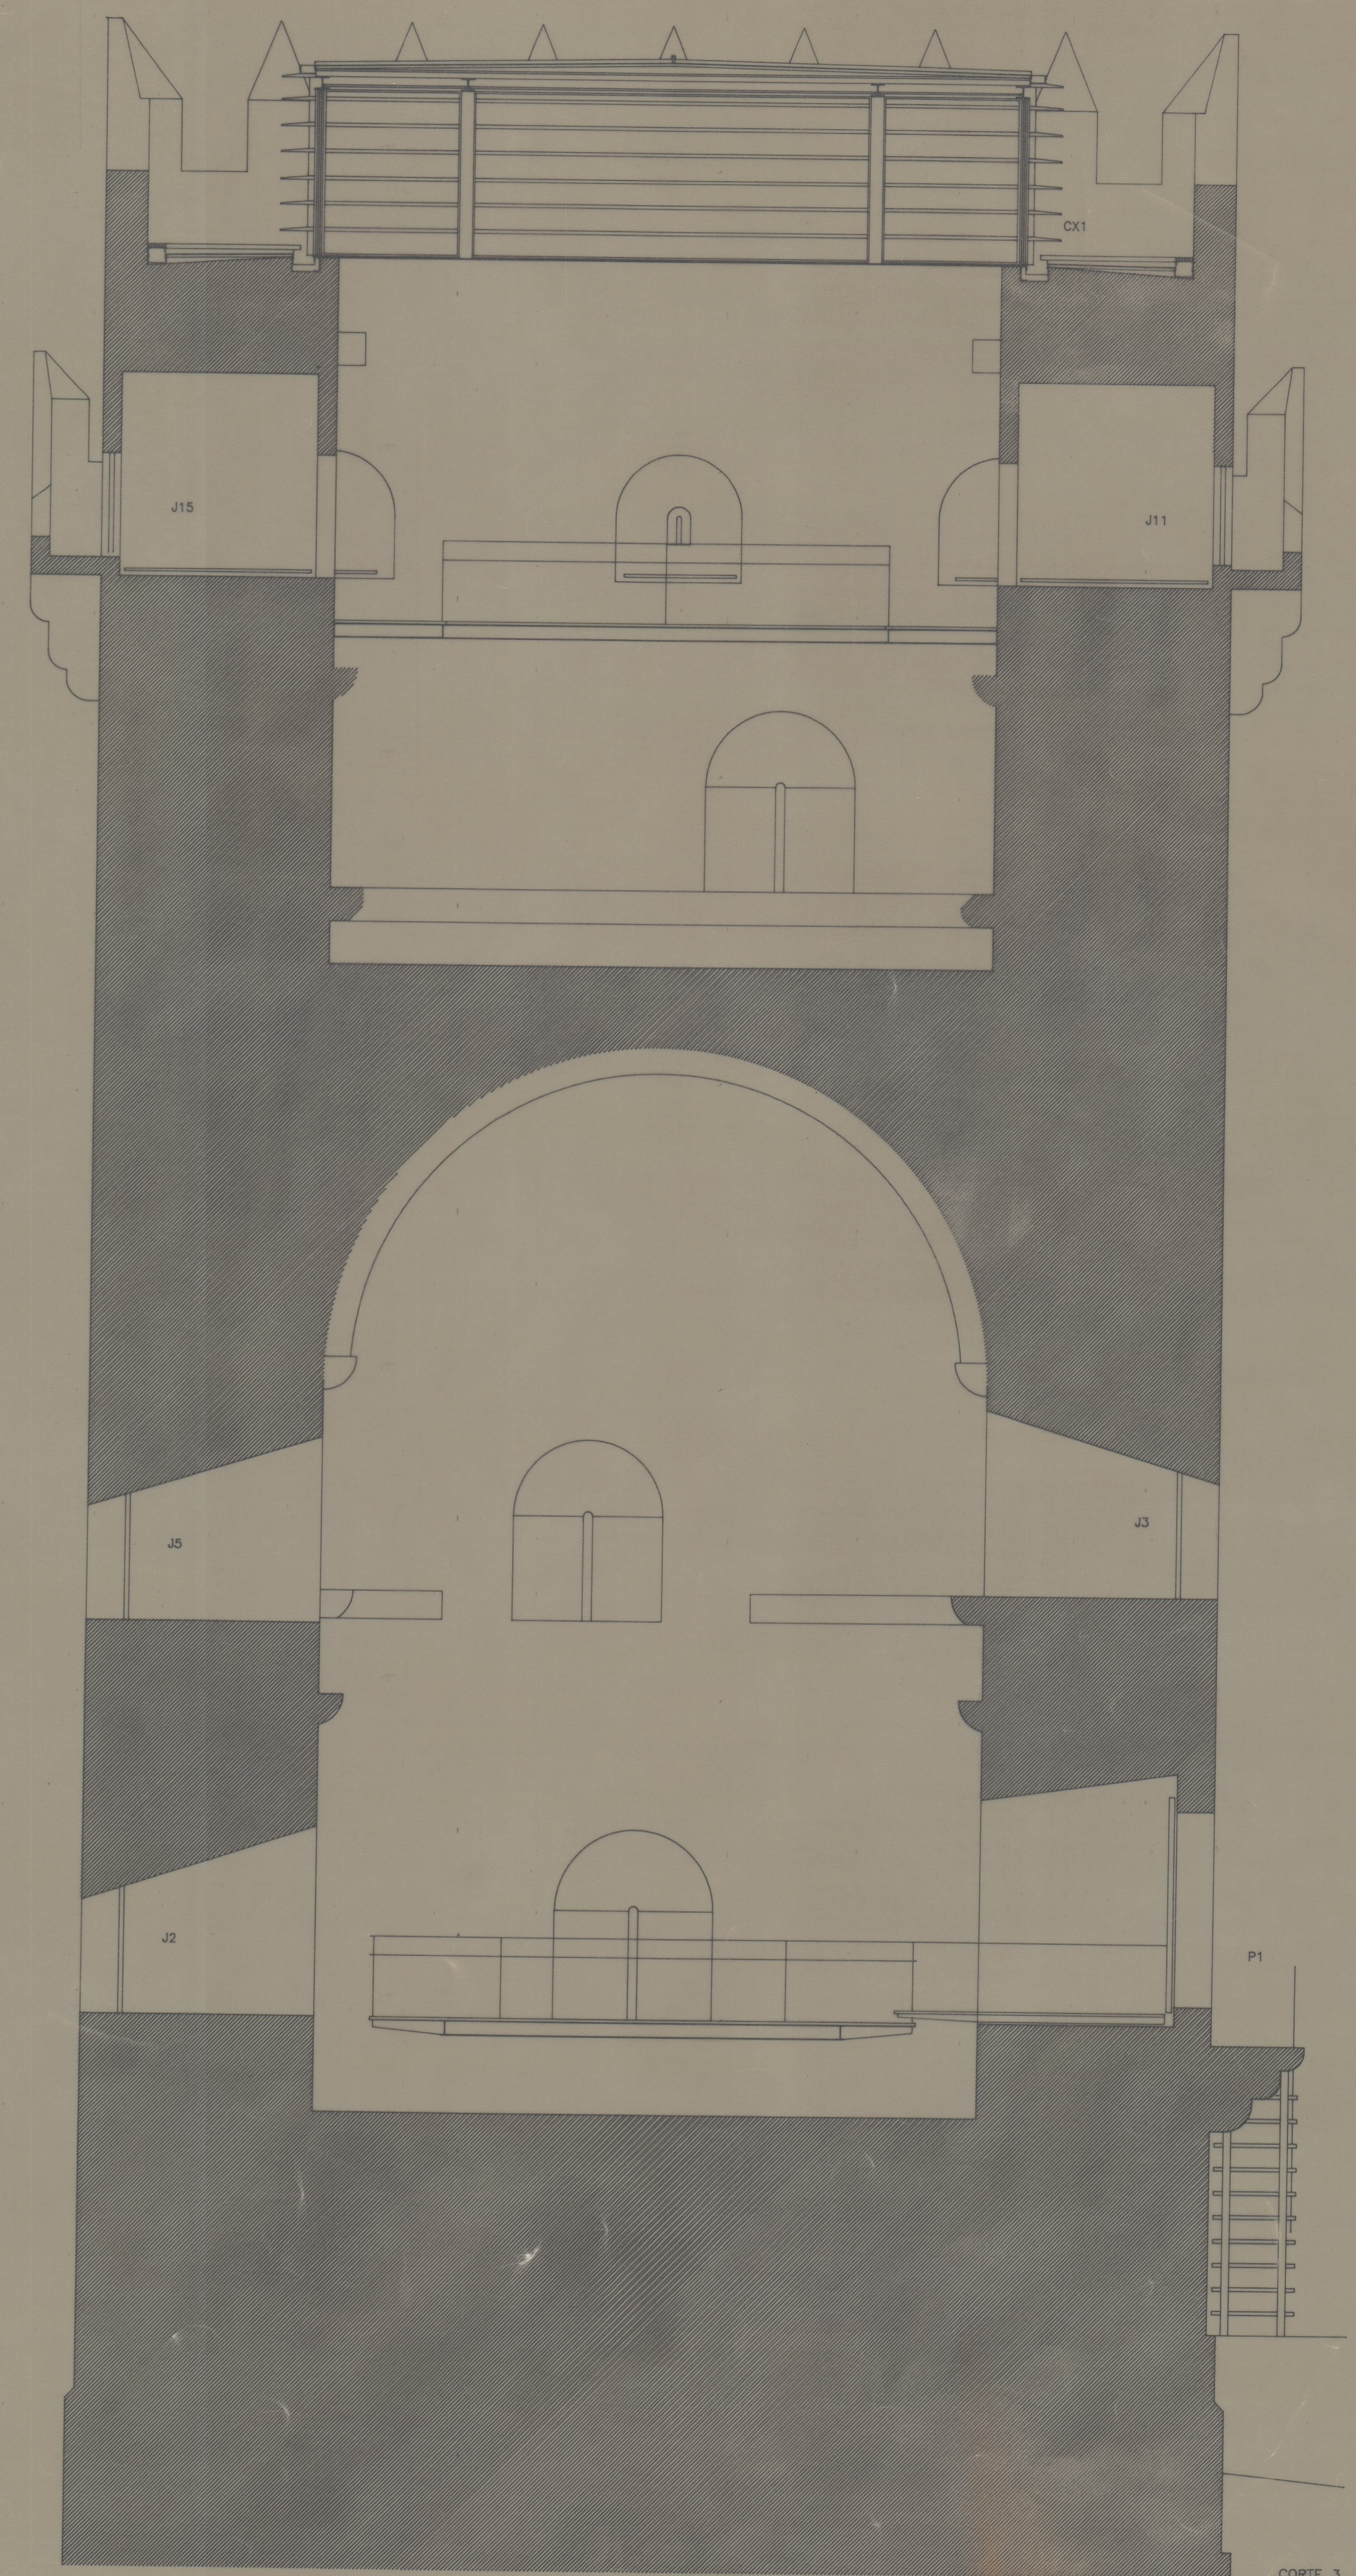

CORTE 3

41-3-83
 Cot. = 1:50
 e. s. 477550