


MONTALEGRE

ZONA DO CASTELO

1	3
2	4
5	

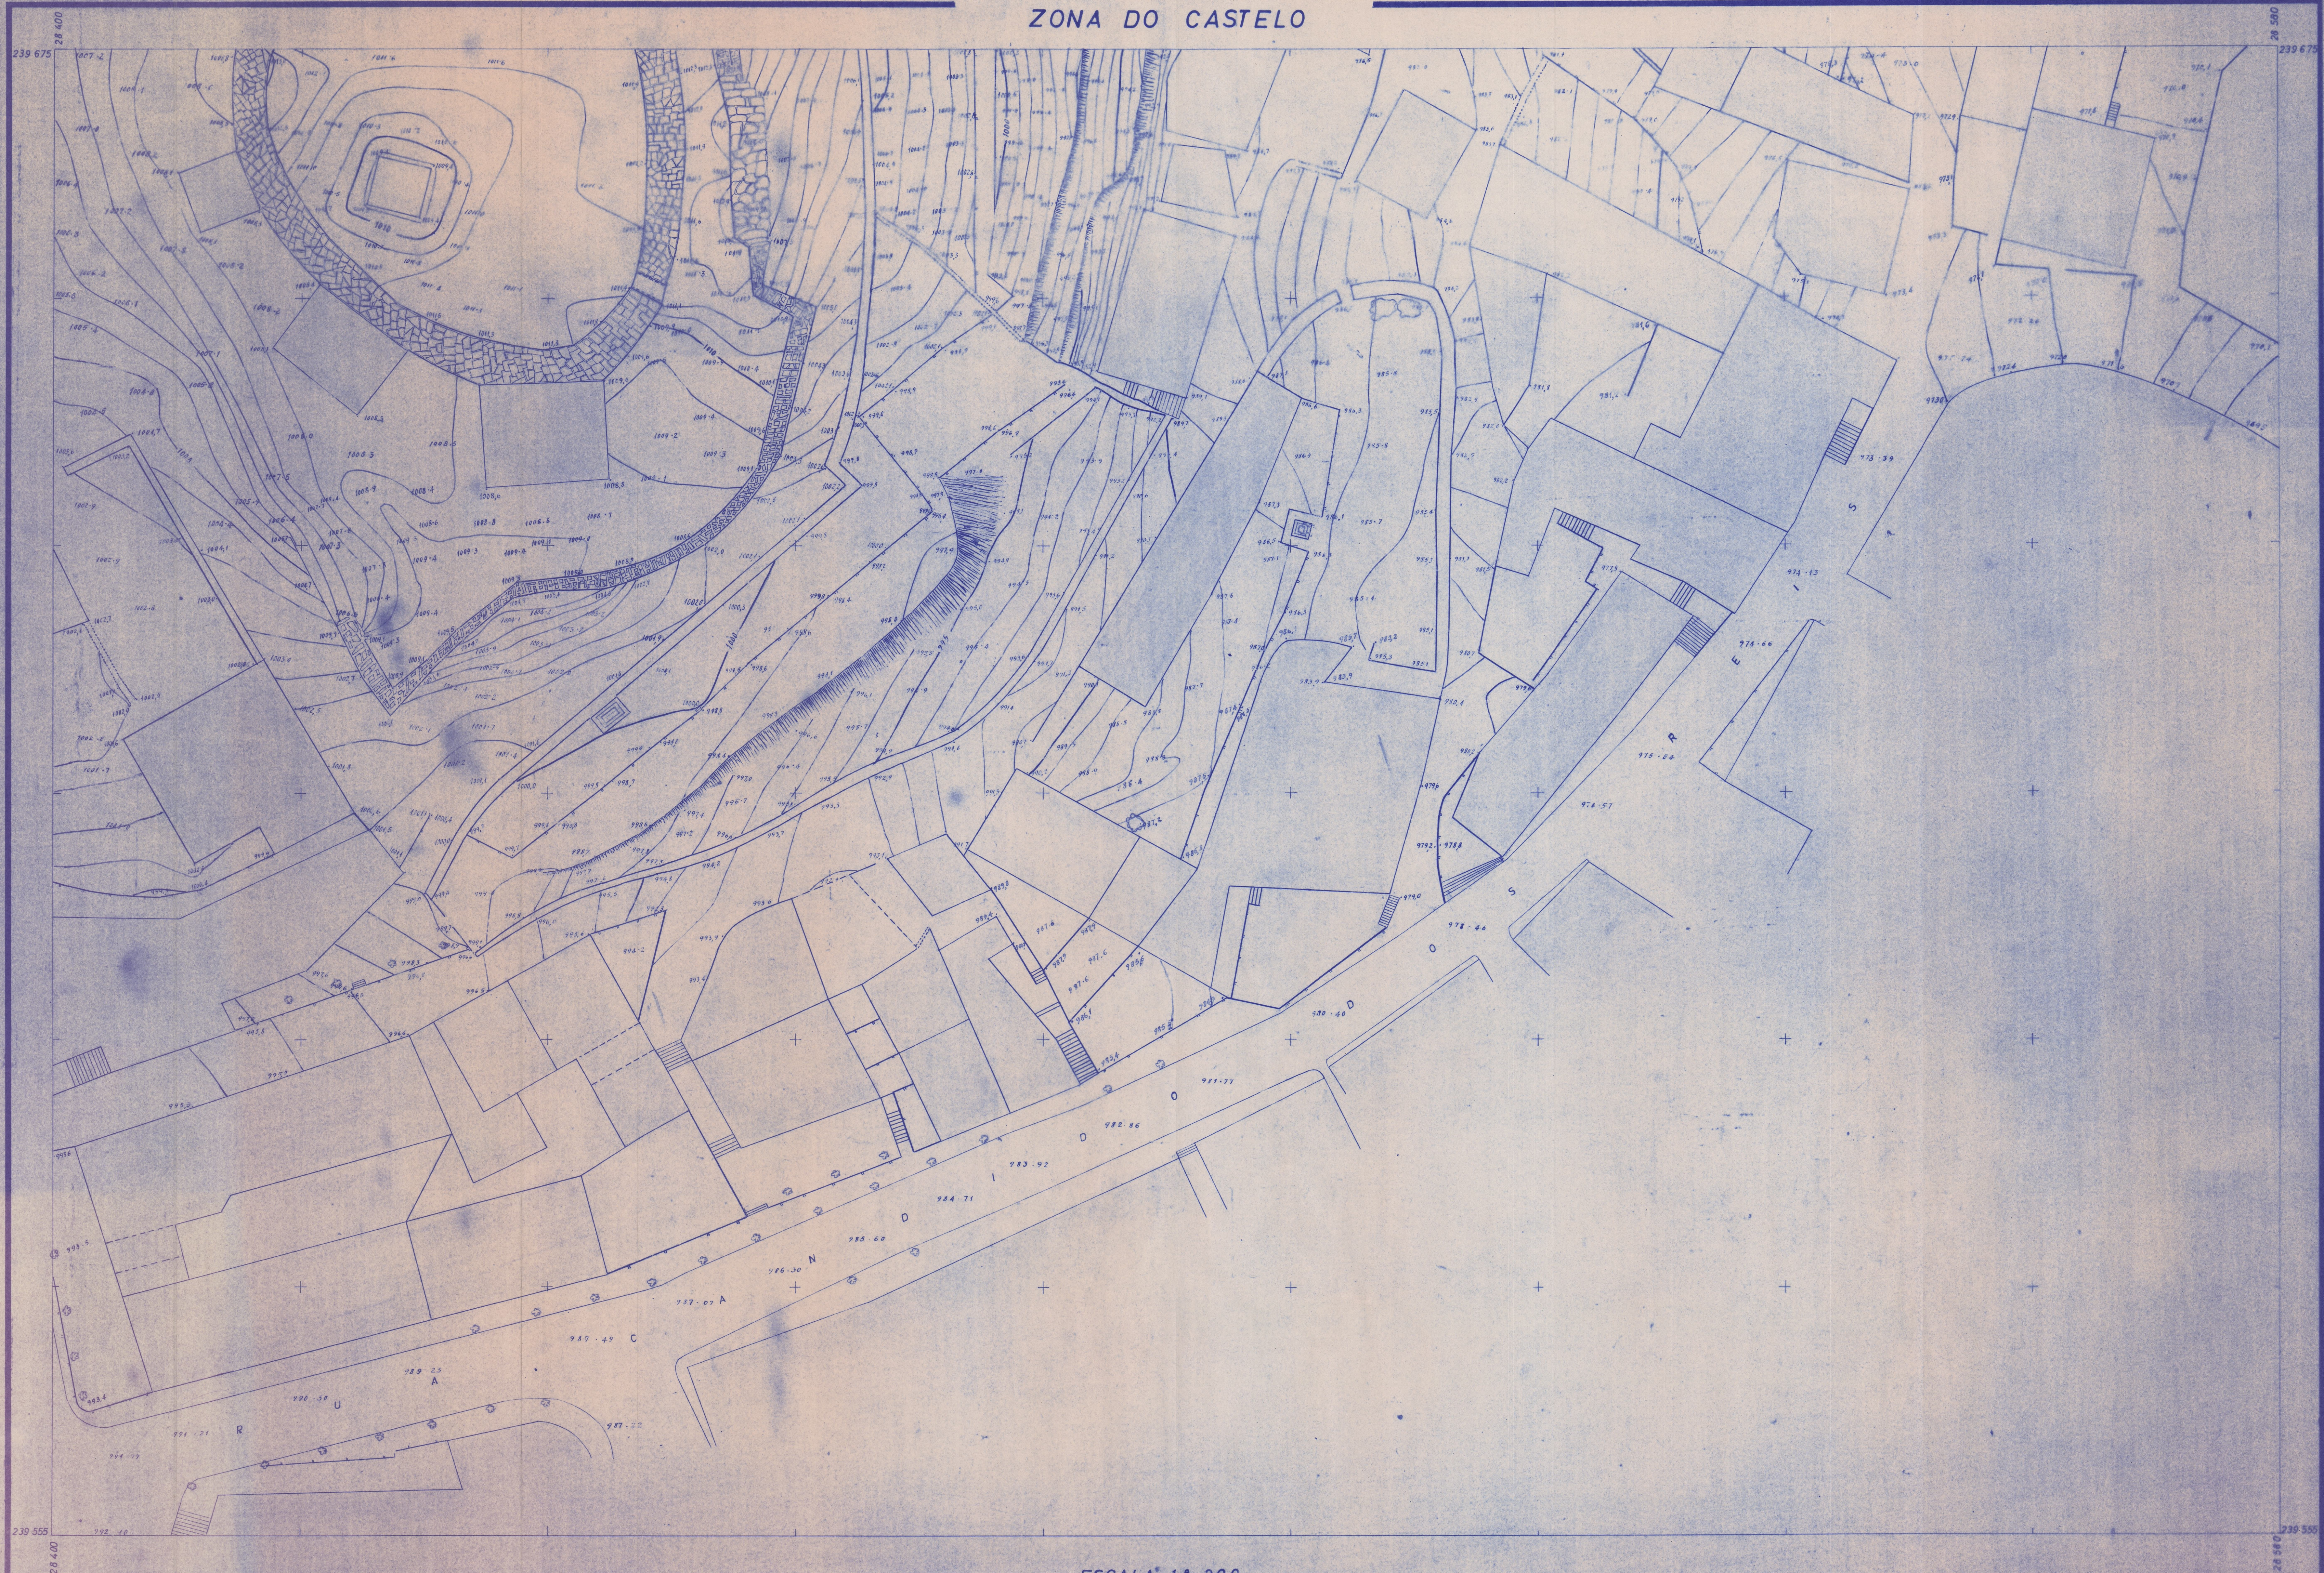

ESCALA 1:200

Es. 456772
Fol. 744
41-4163