




CORTE 22

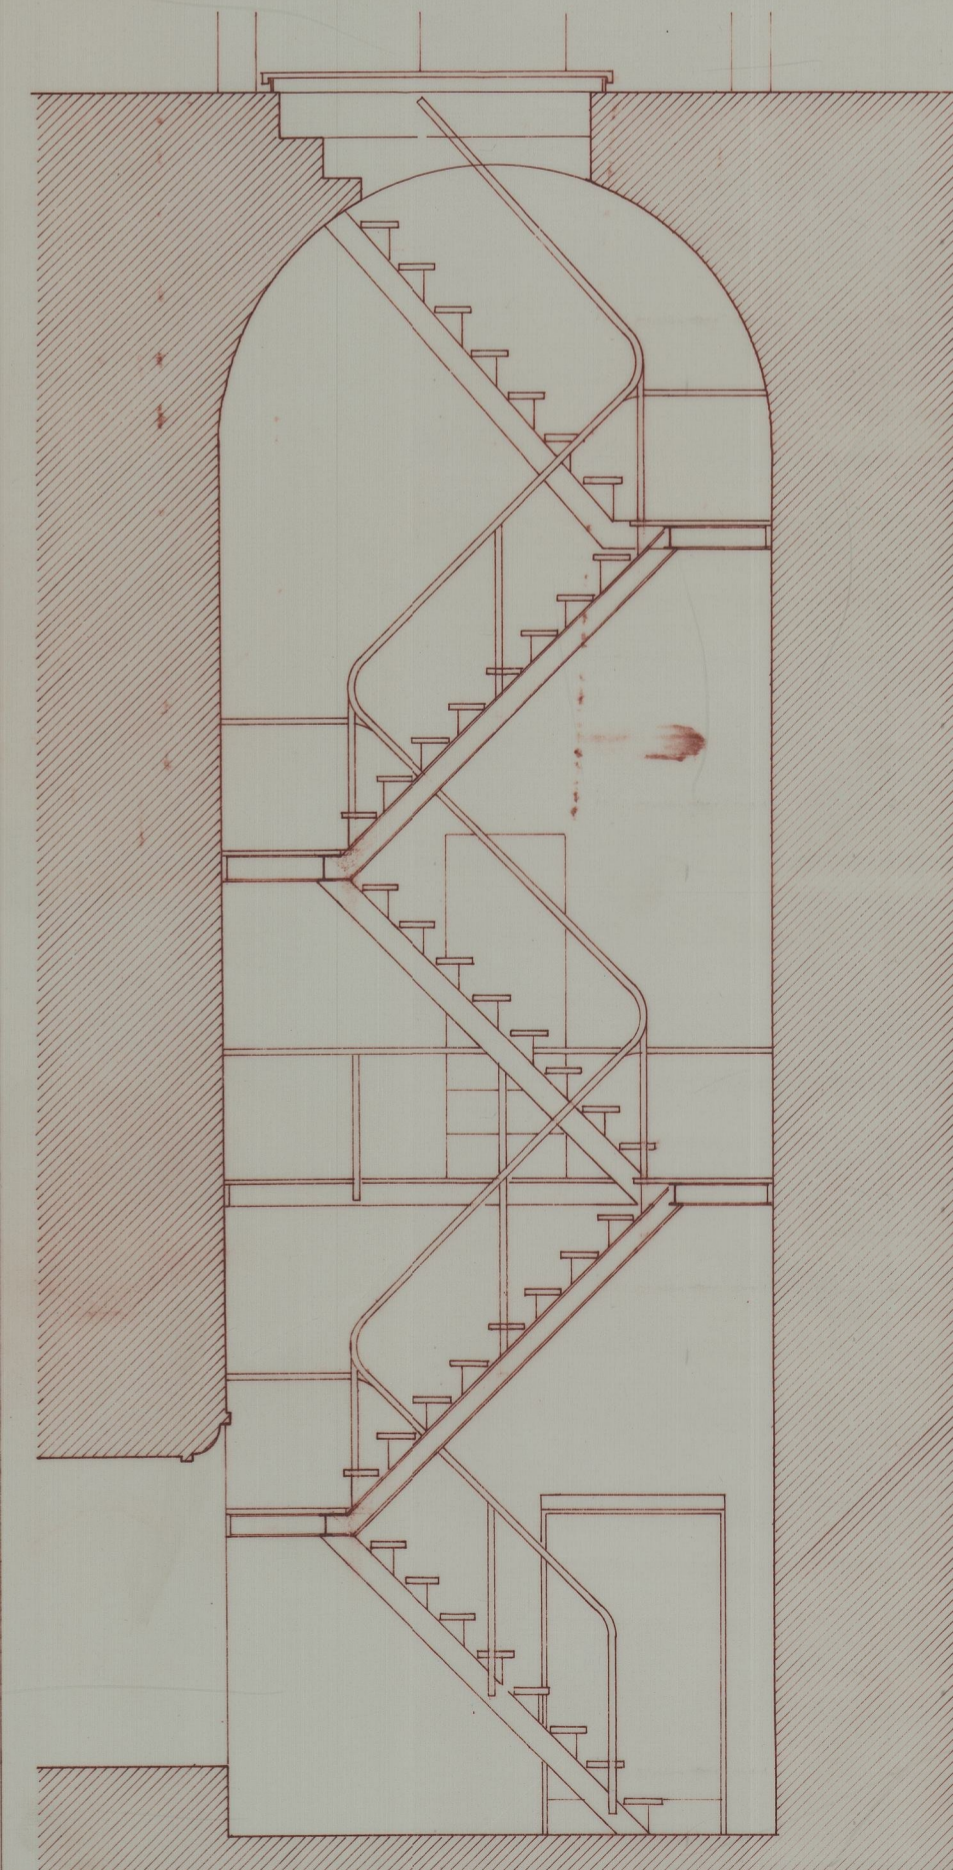


CORTE 11

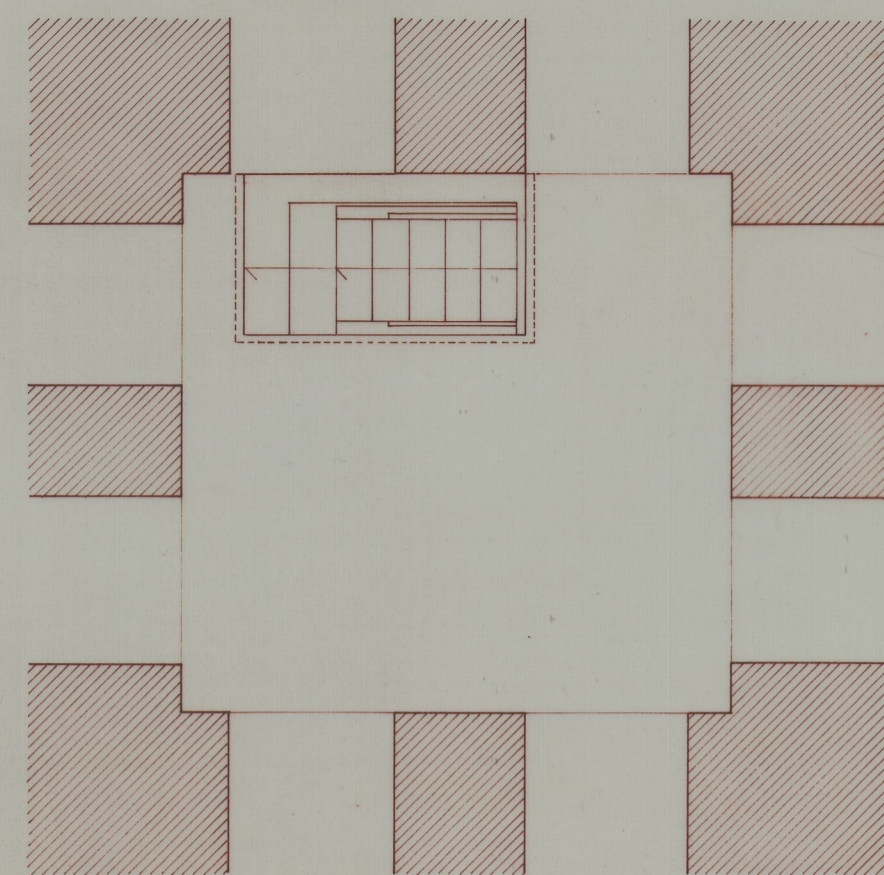


PLANTA cota 11,42

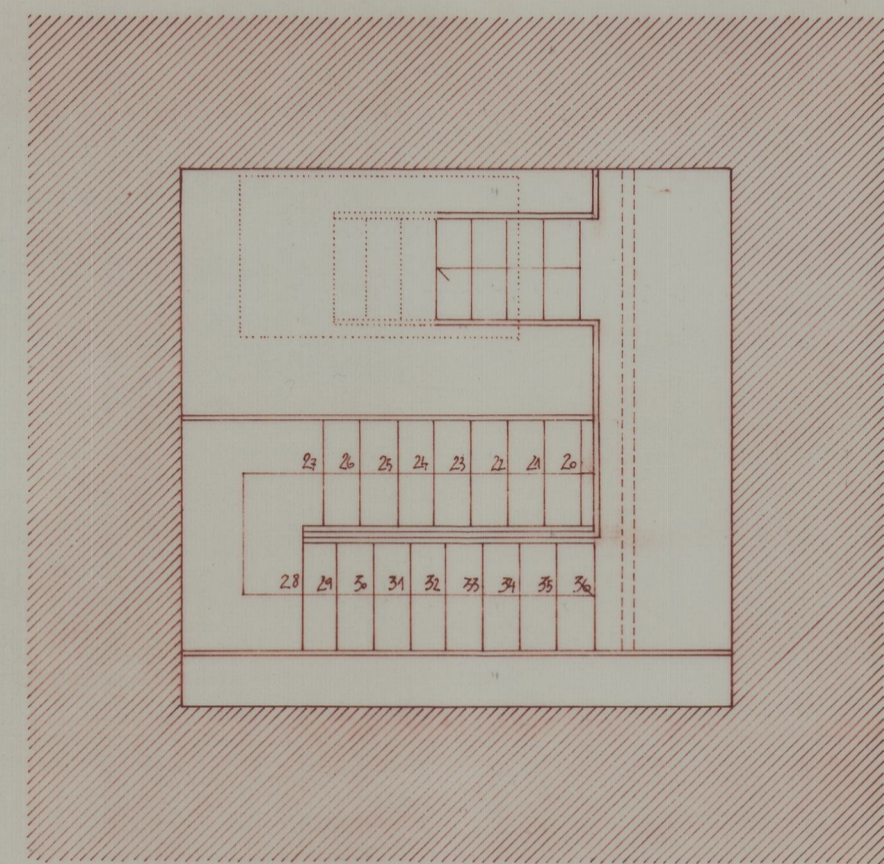


PLANTA cota 8,64

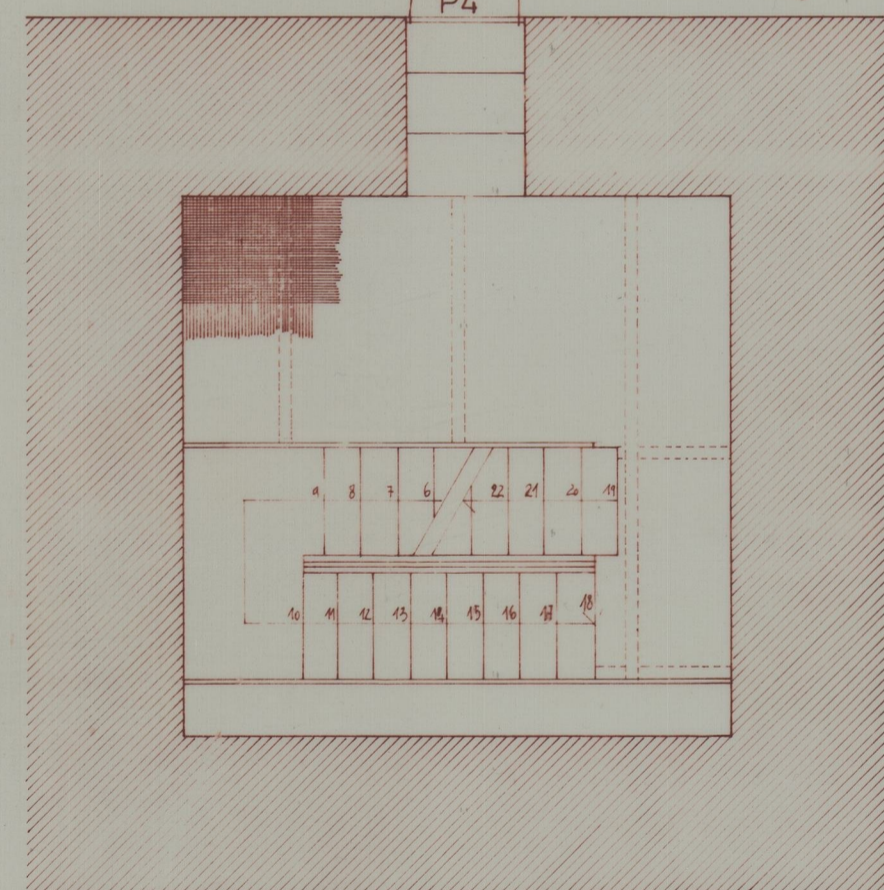


PLANTA cota 4,32

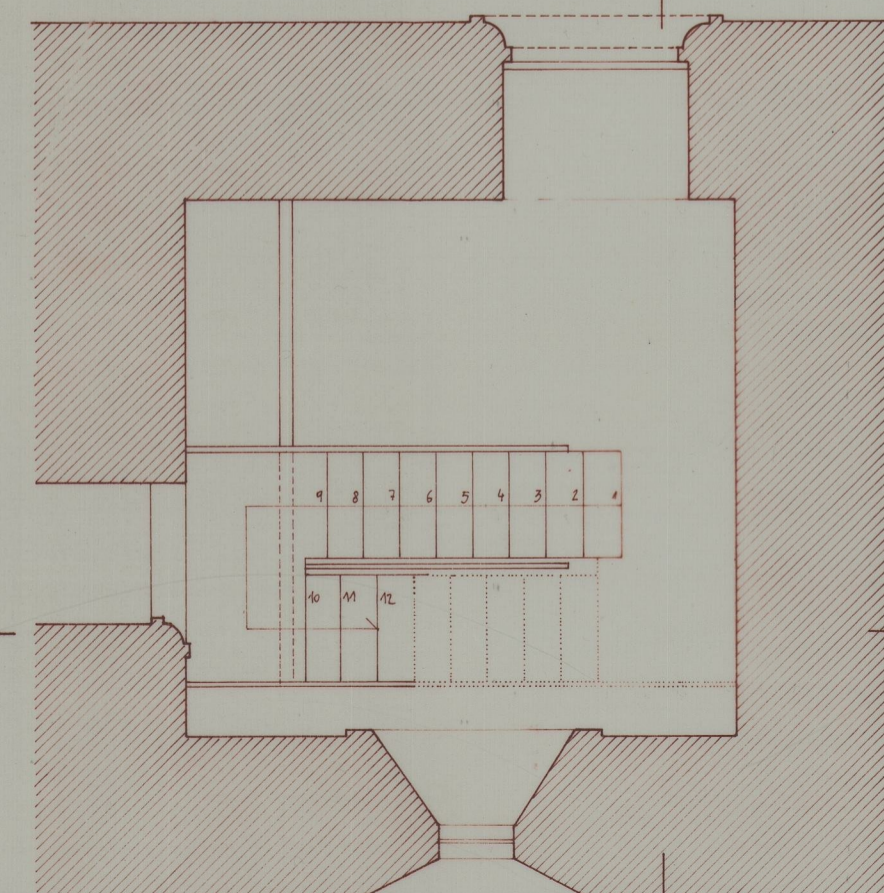


PLANTA cota 0,00

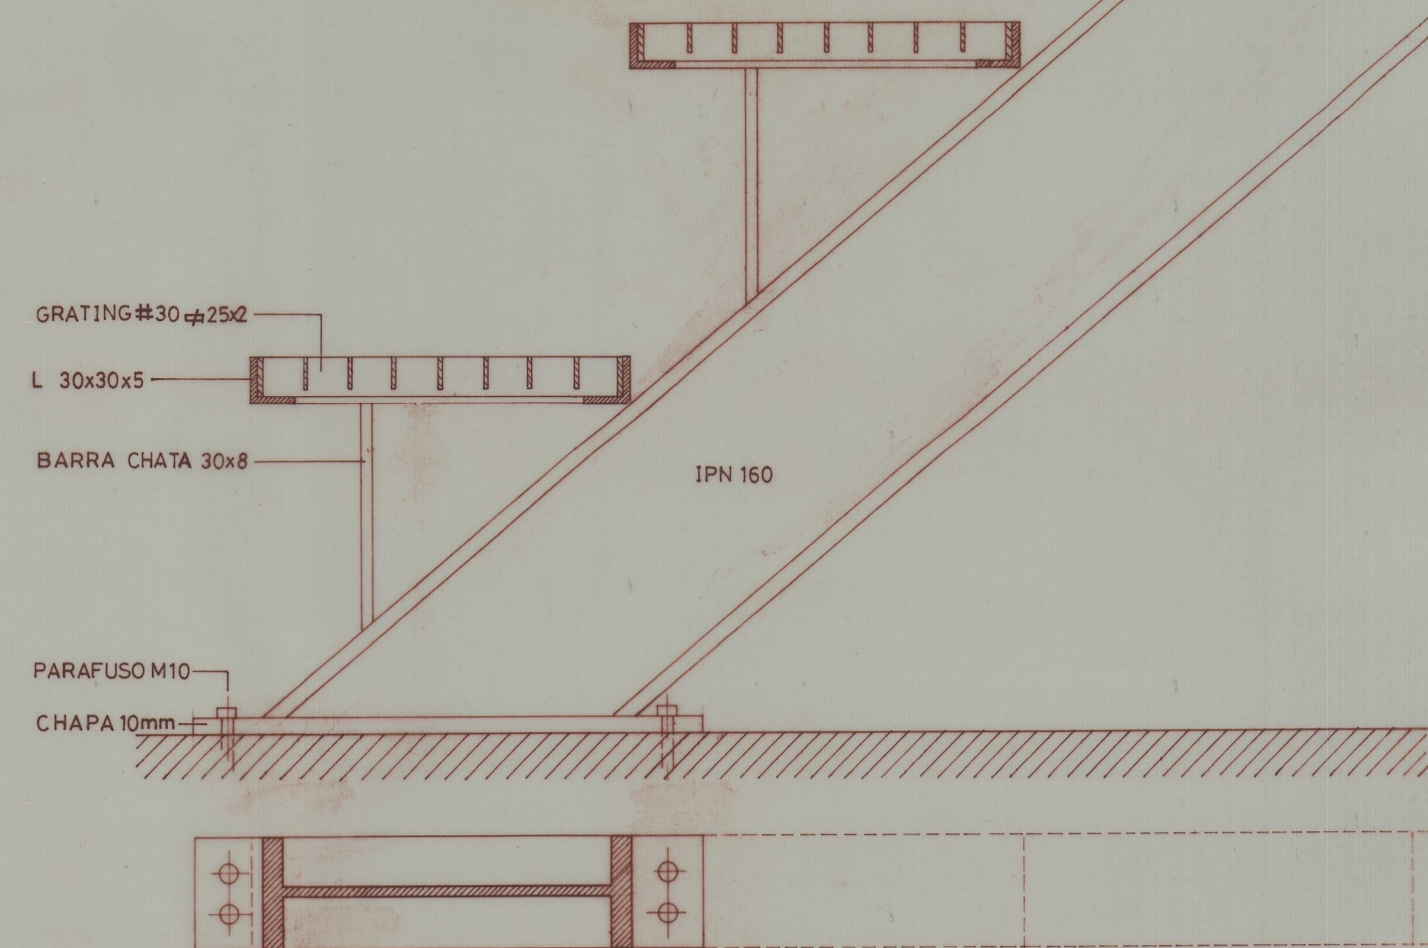


PORM. ESCADA METÁLICA esc. 1:2

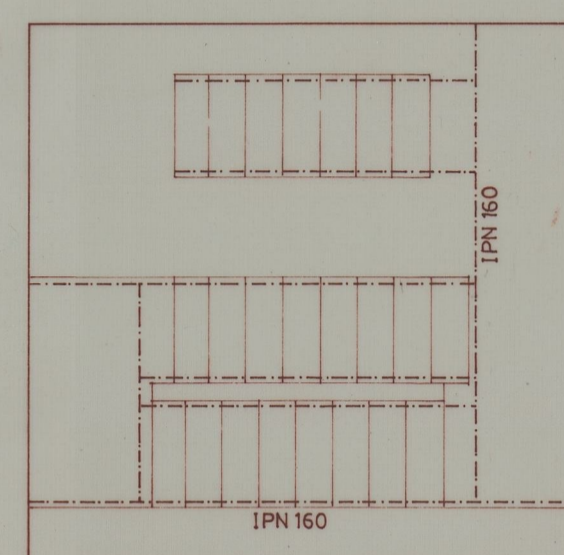


ESQUEMA ESTRUTURAL cota 8,64

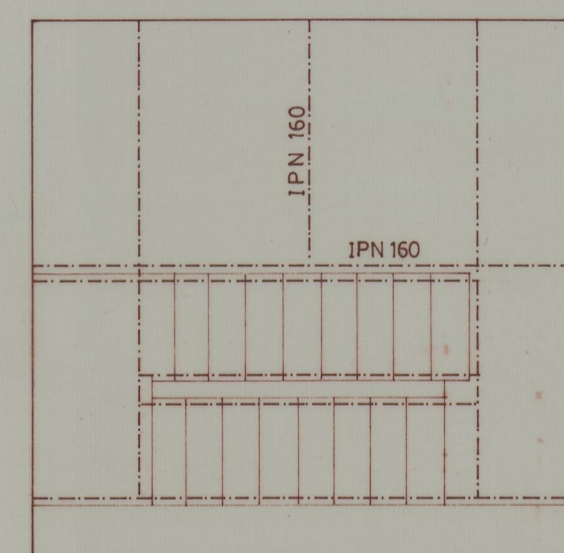


ESQUEMA ESTRUTURAL cota 4,32

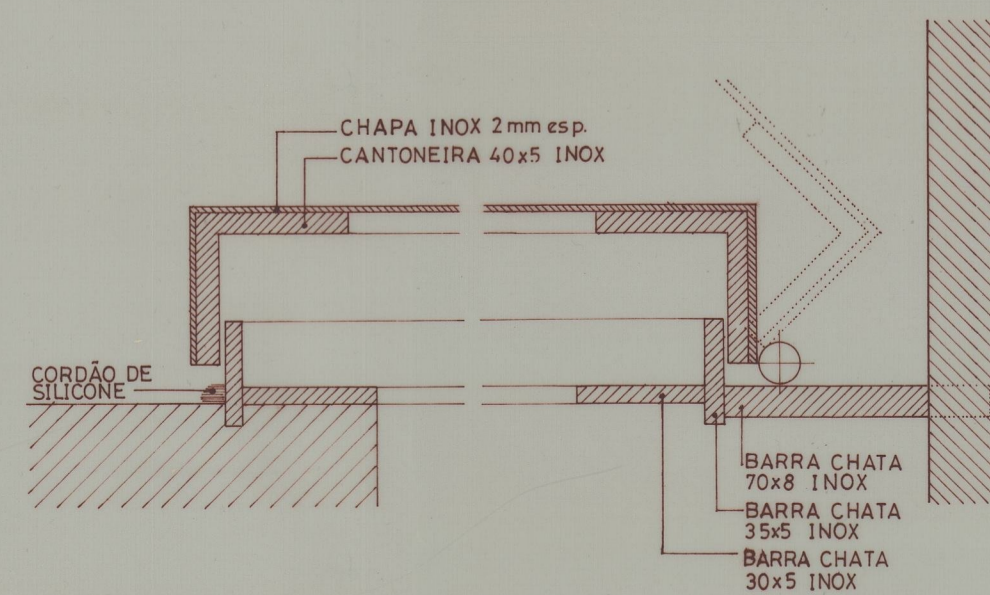

PORM.1 esc. 1:2

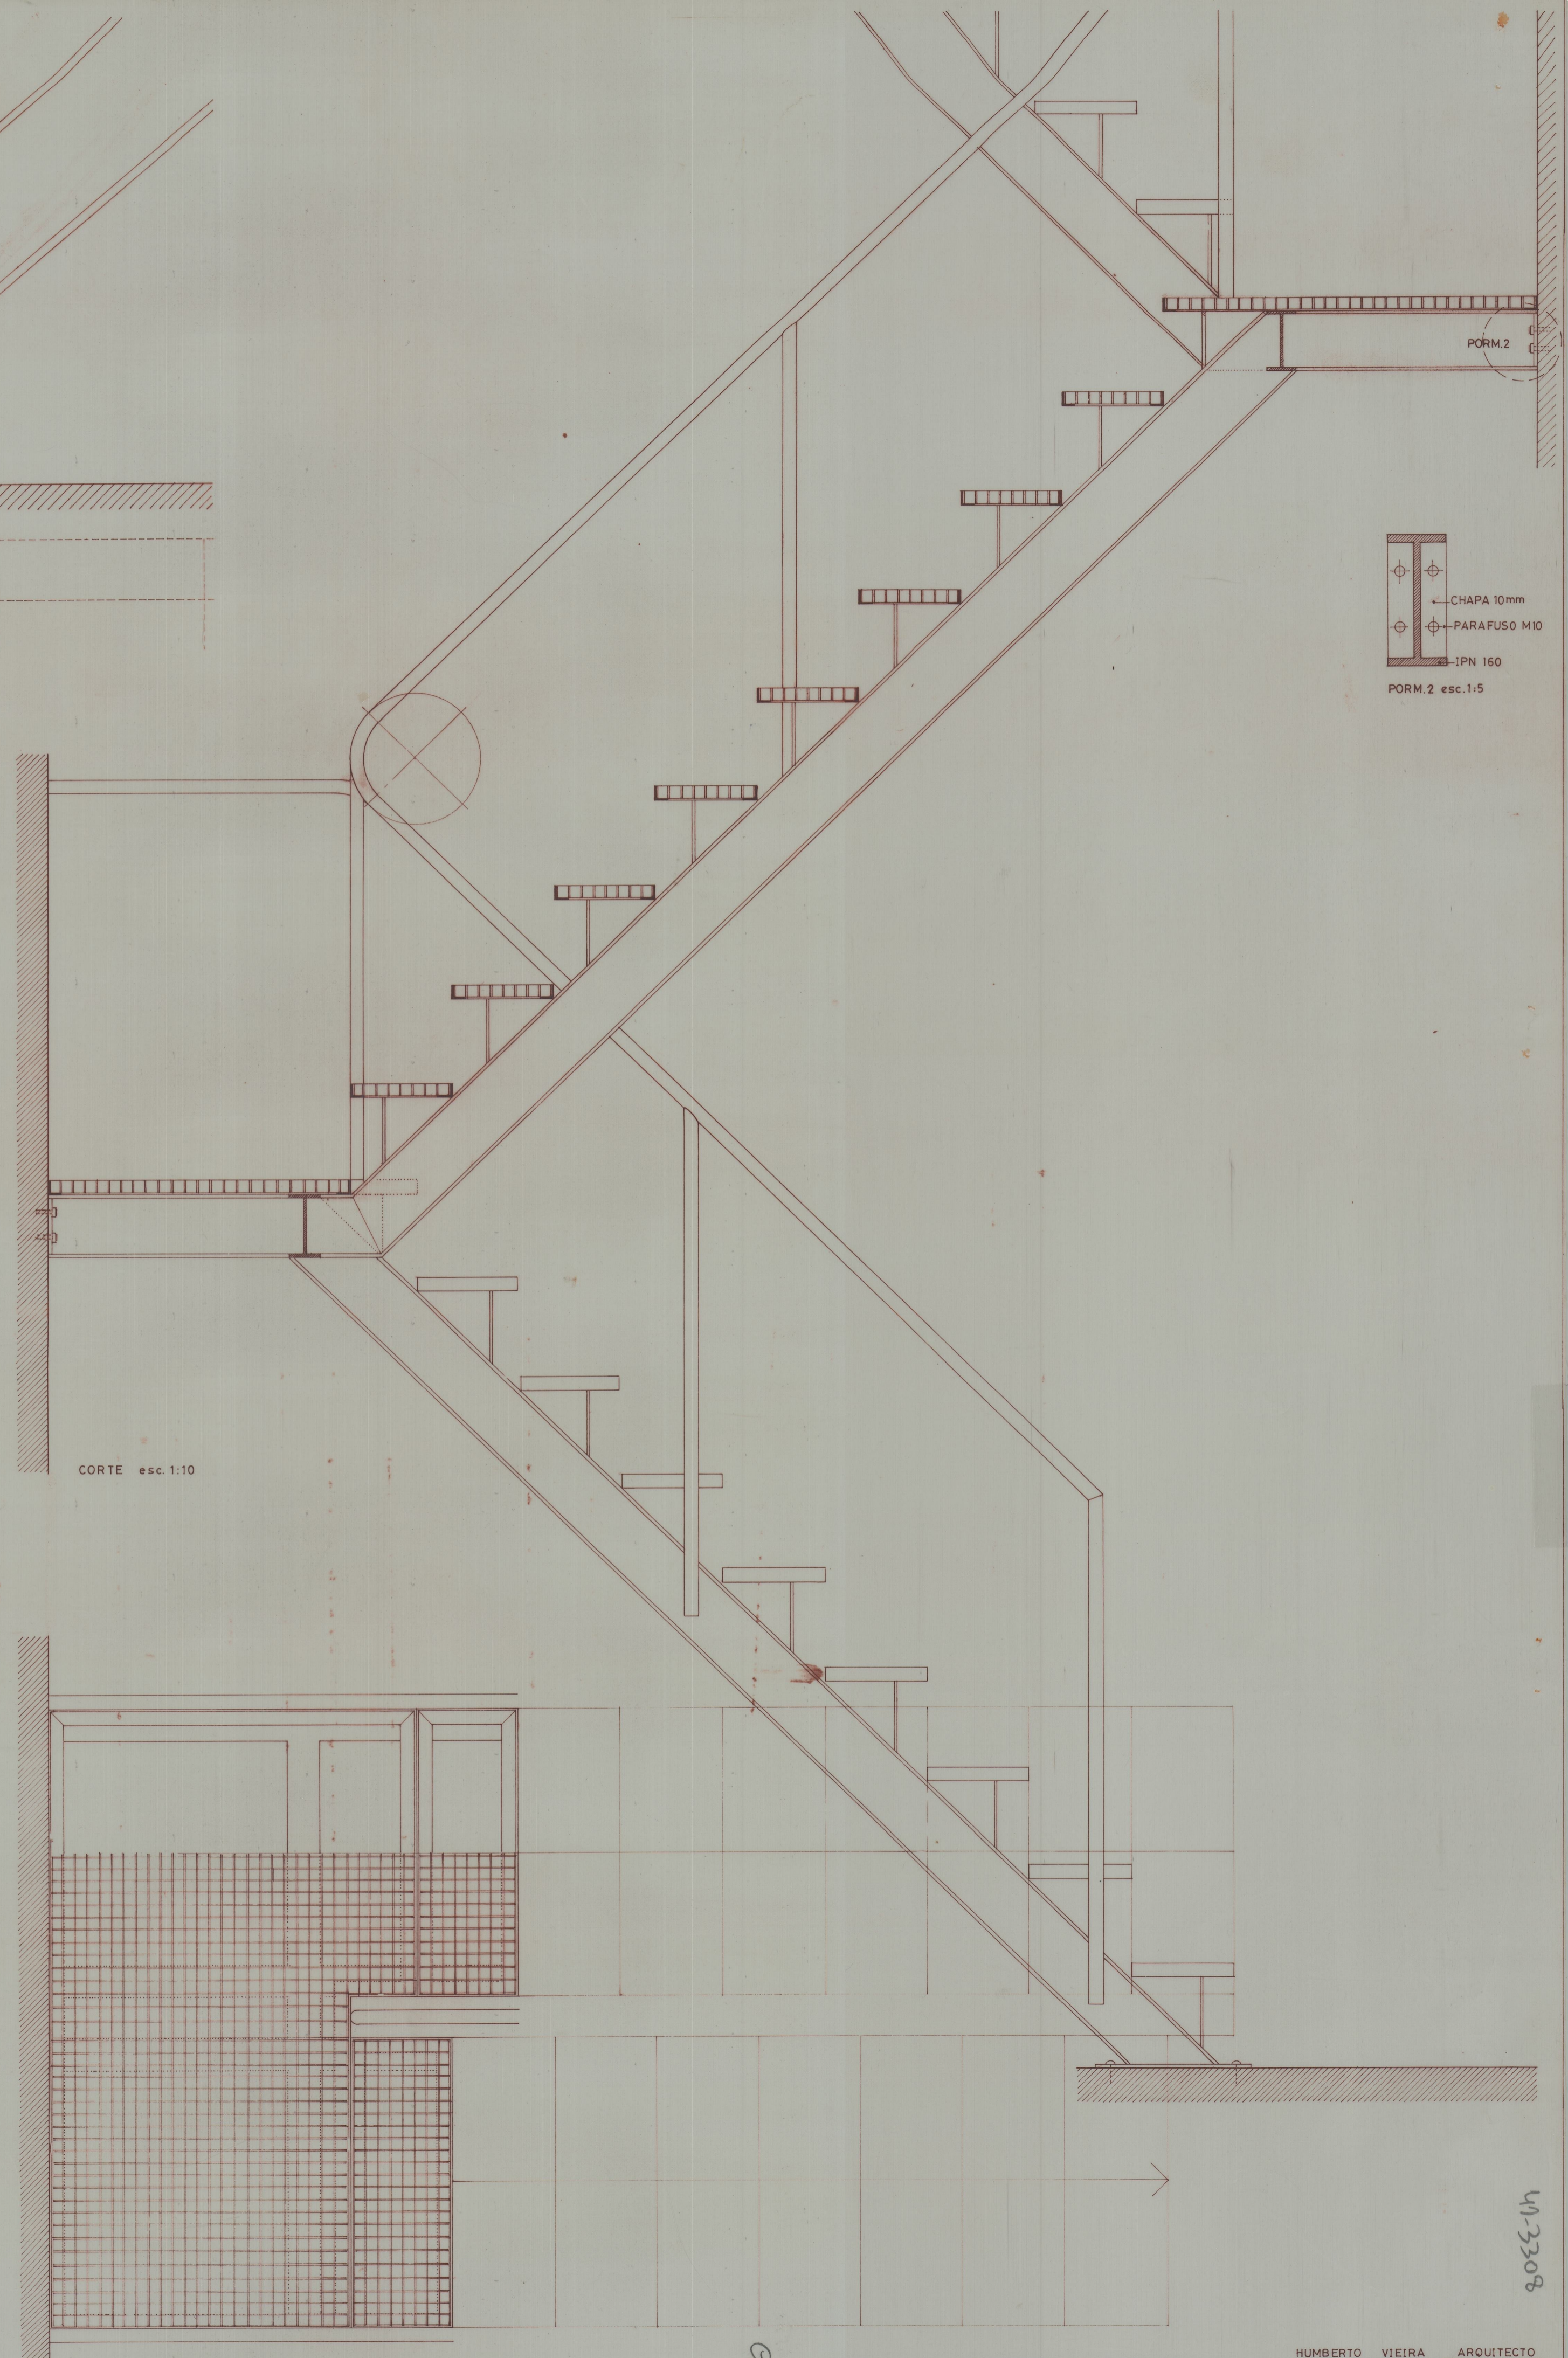

PLANTA esc. 1:10

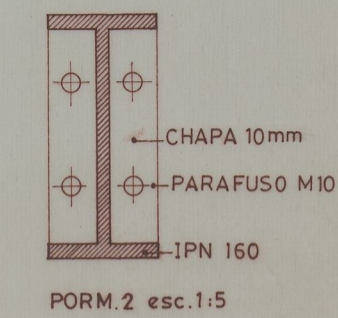

PORM.2 esc. 1:5

Cota 0,00

HUMBERTO VIEIRA ARQUITECTO

I.P.P.A.R.
RECUPERAÇÃO E REMODELAÇÃO DO MOSTEIRO DE POMBEIRO - FELGUEIRAS
ESCADA METÁLICA DA TORRE SUL
PLANTAS, CORTES E PORMENORES

AGOSTO 1994
ESC. 1:50, 1:10, 1:5, 1:2

142308