






41-5444

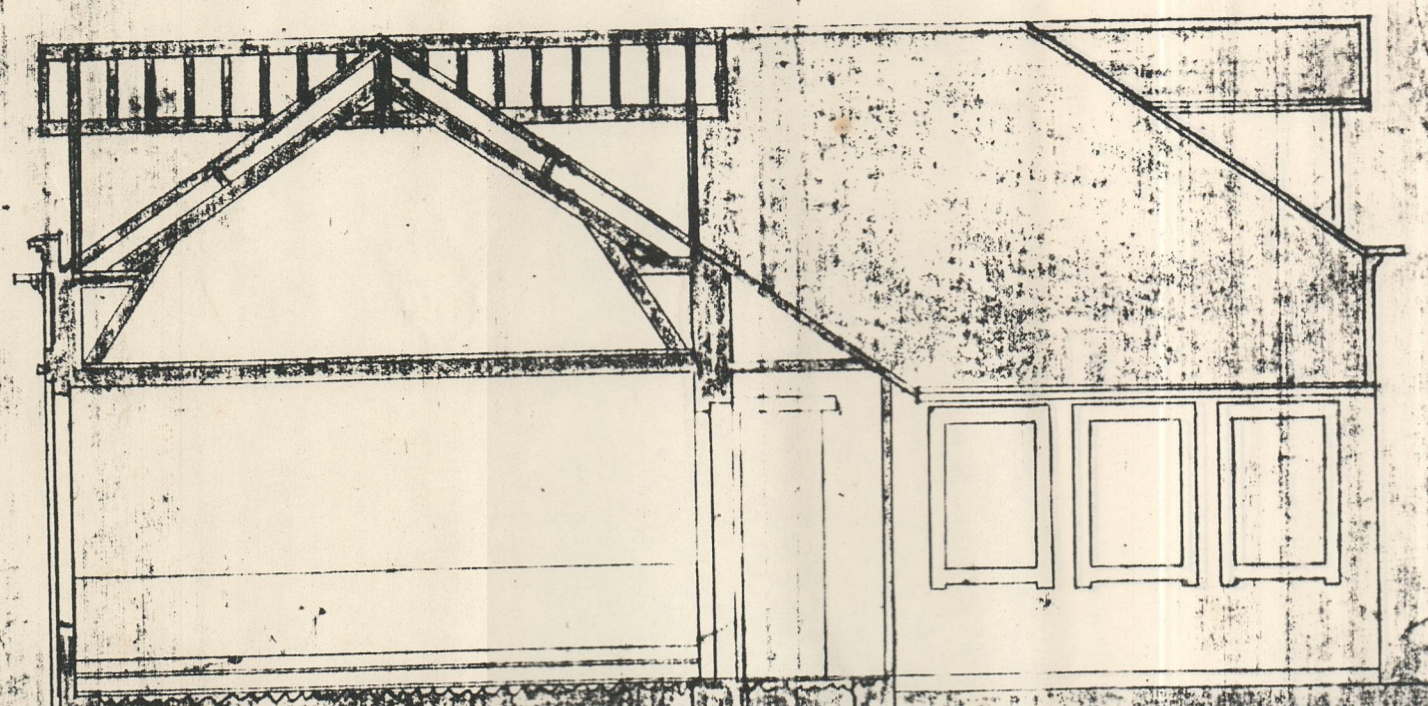


Corte

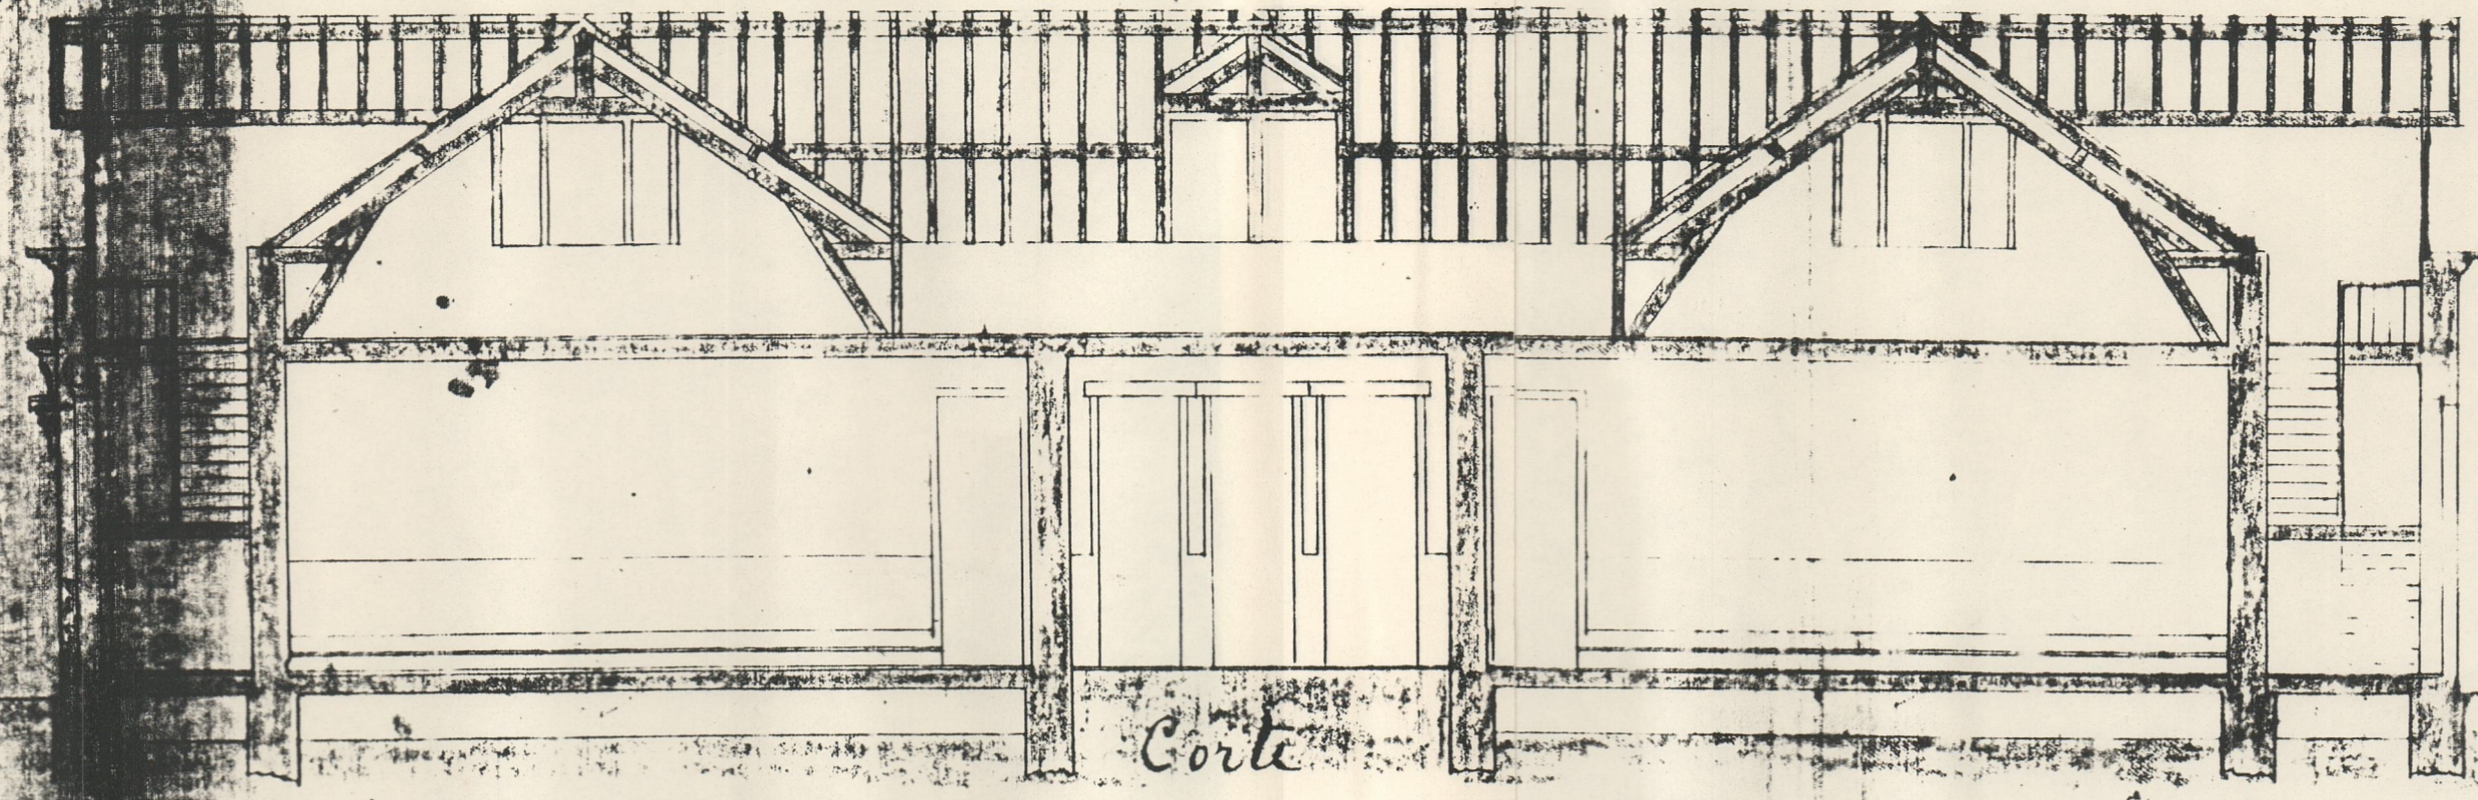


Corte

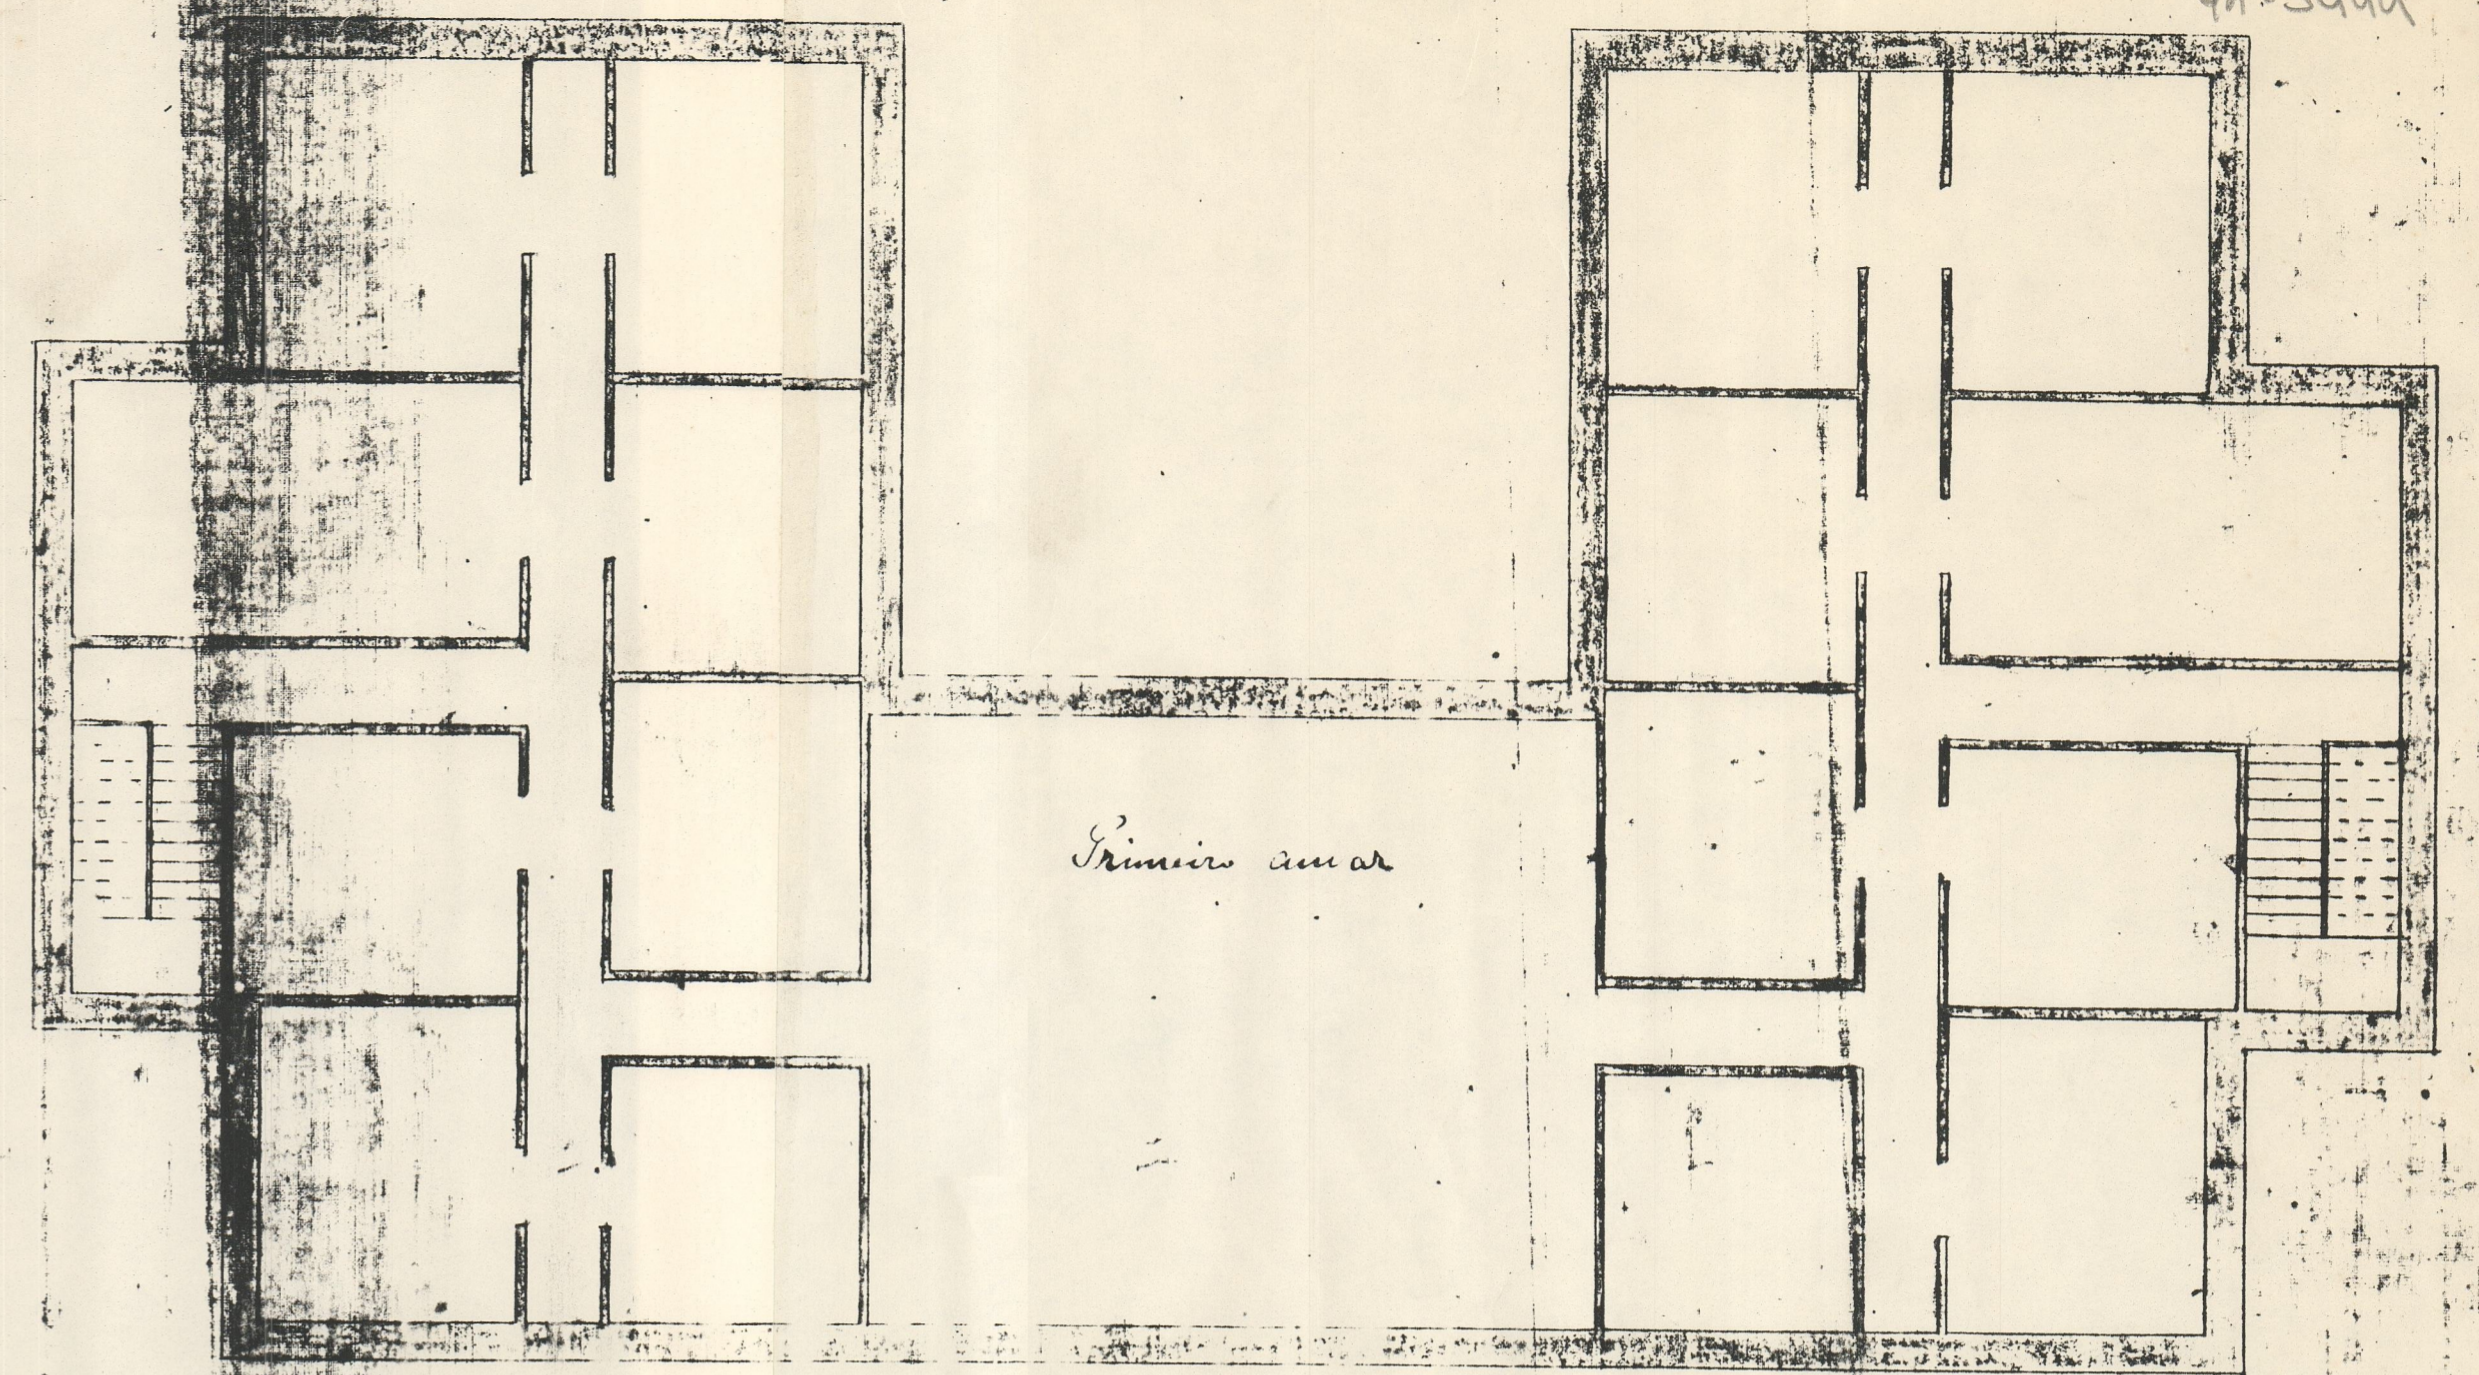


Primeiro andar

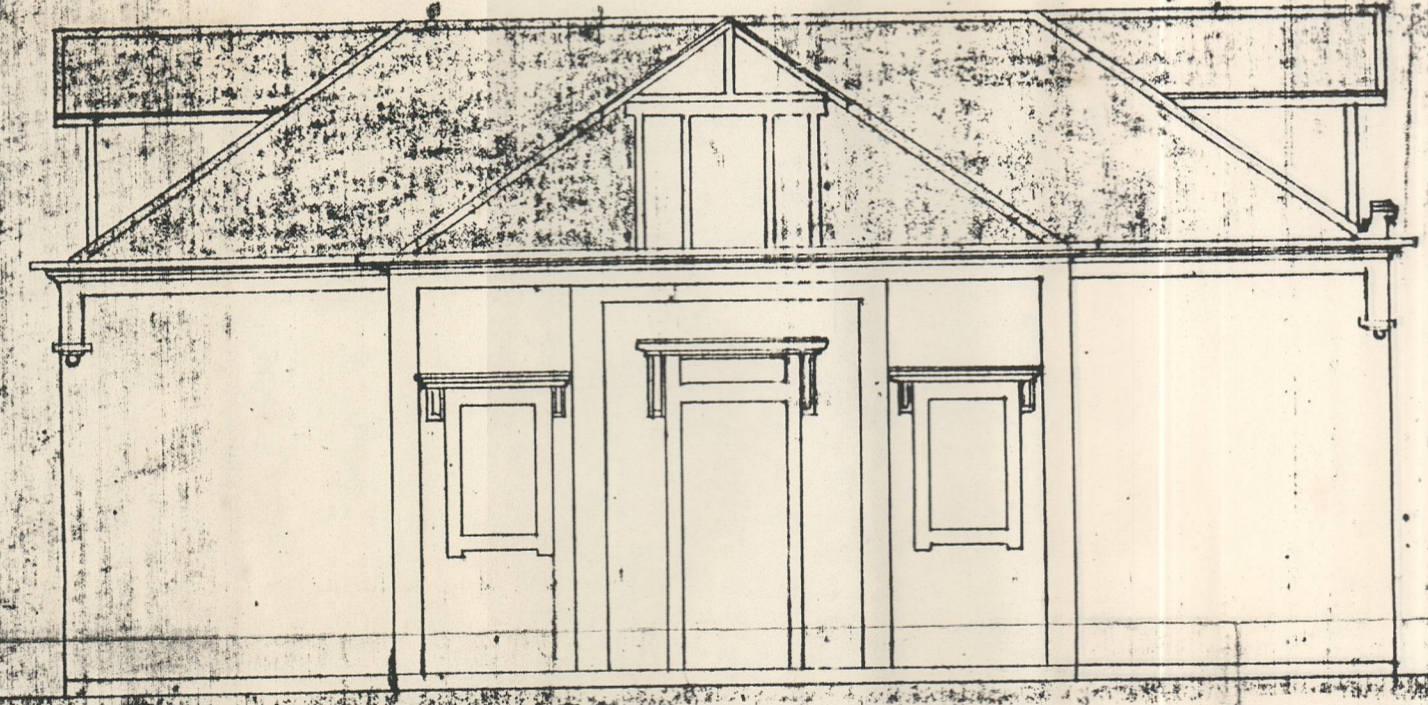


Fachada Poente

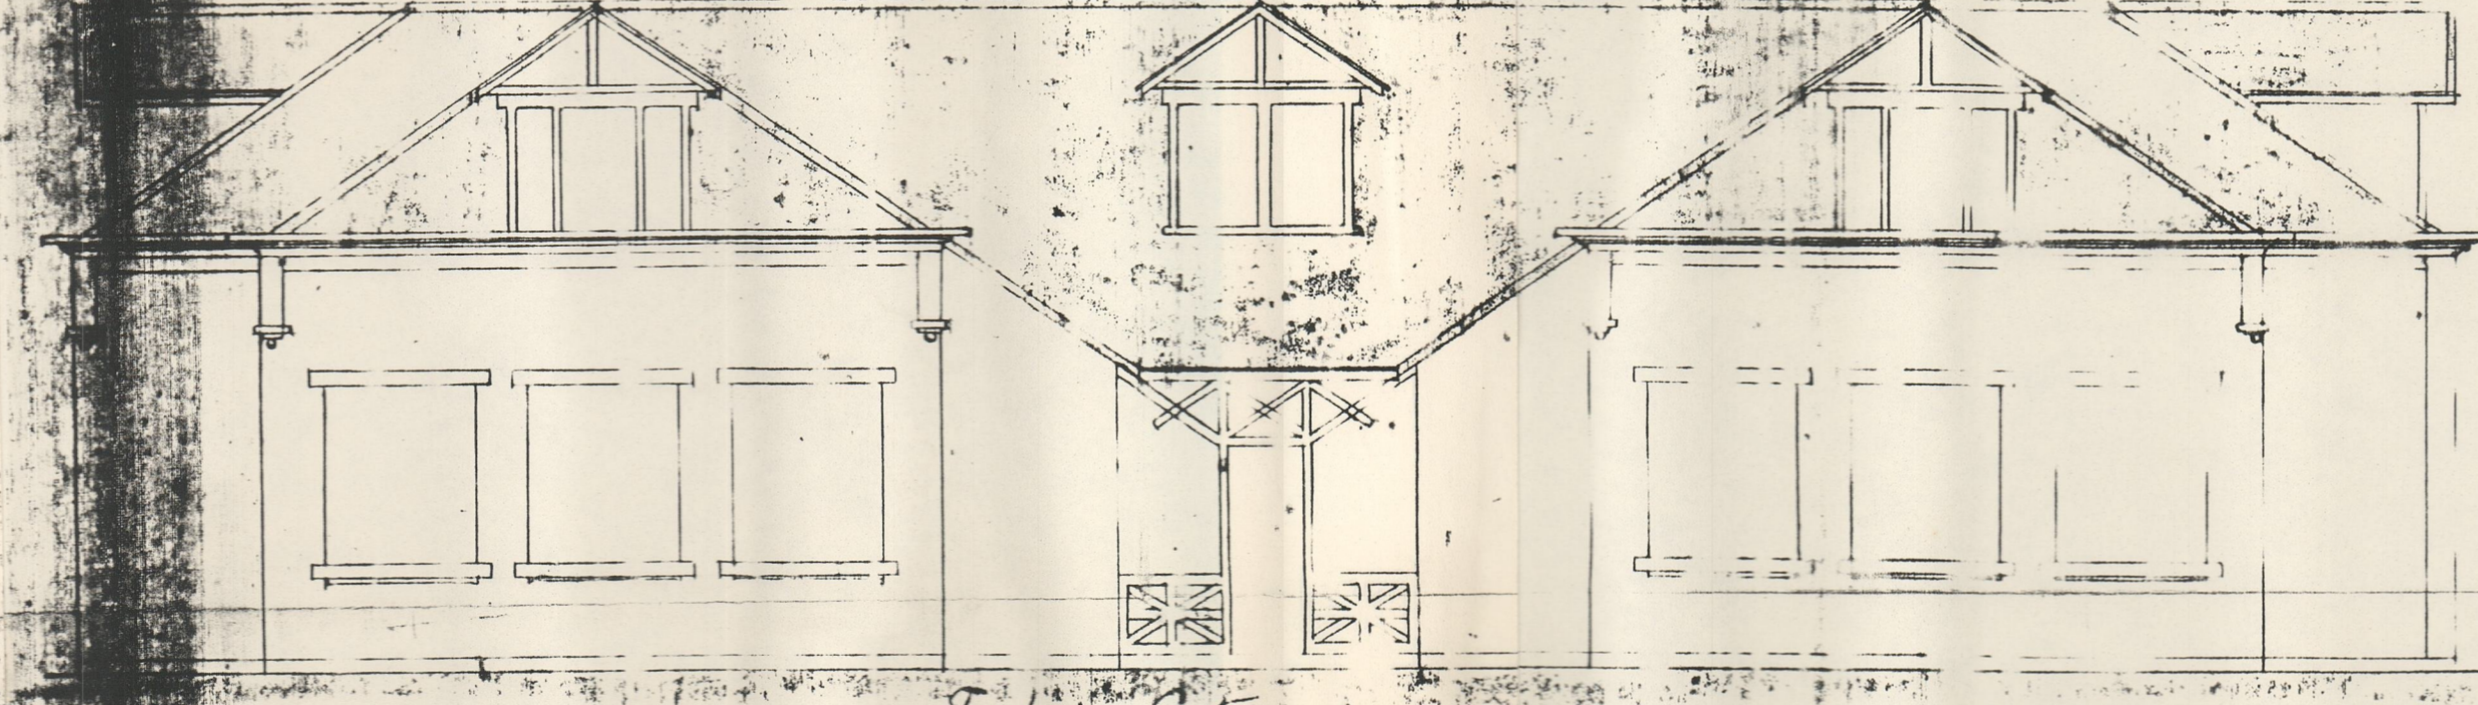


Fachada Sueste

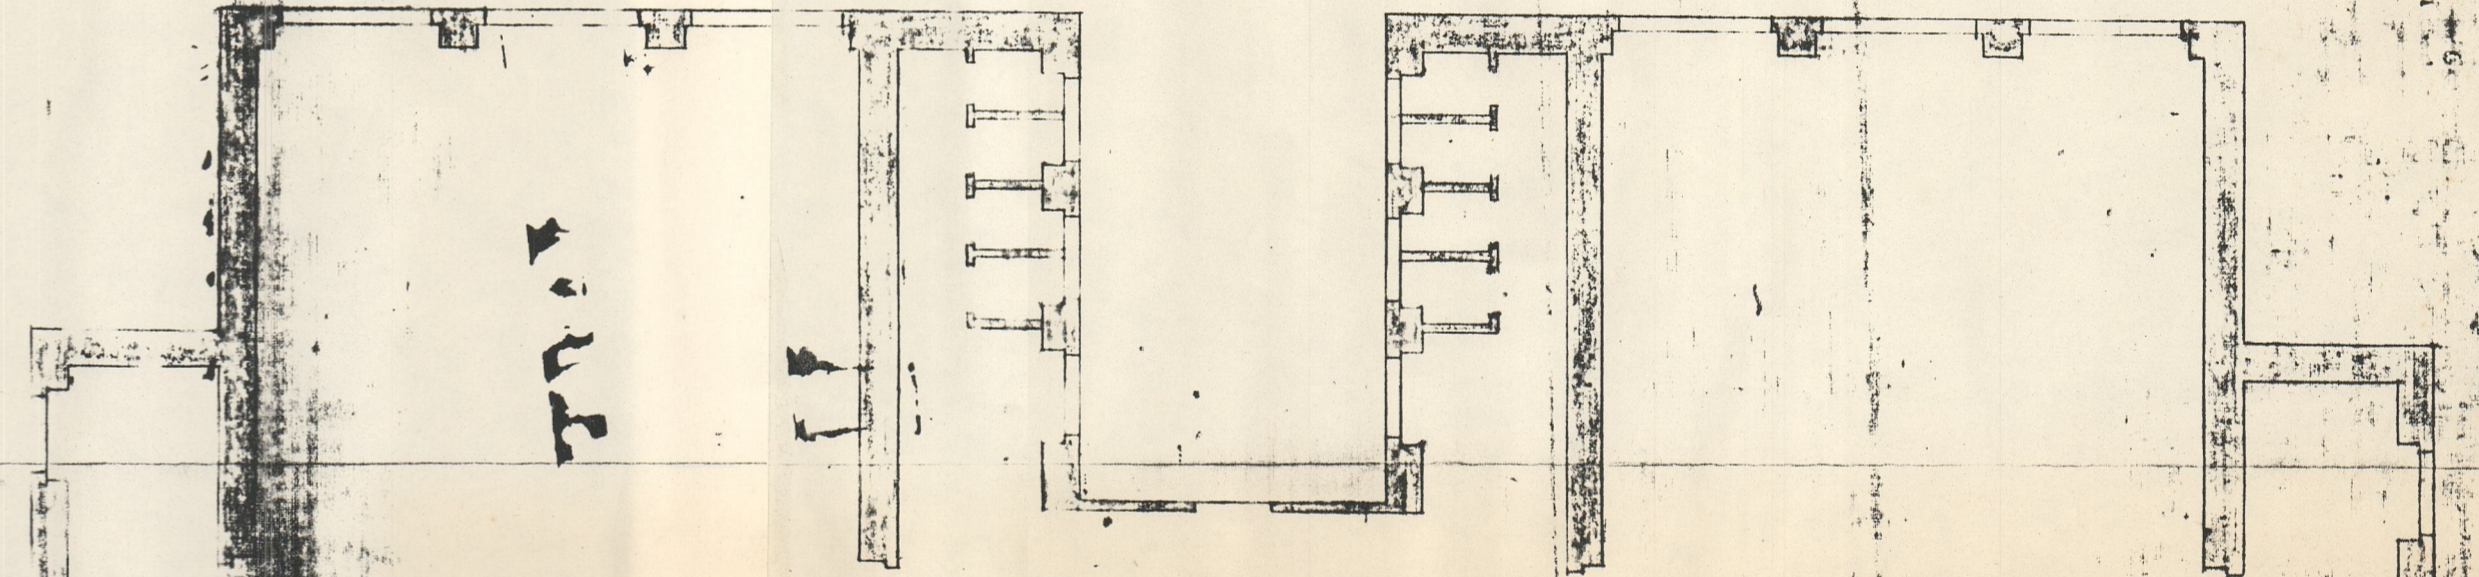


Piso de chão

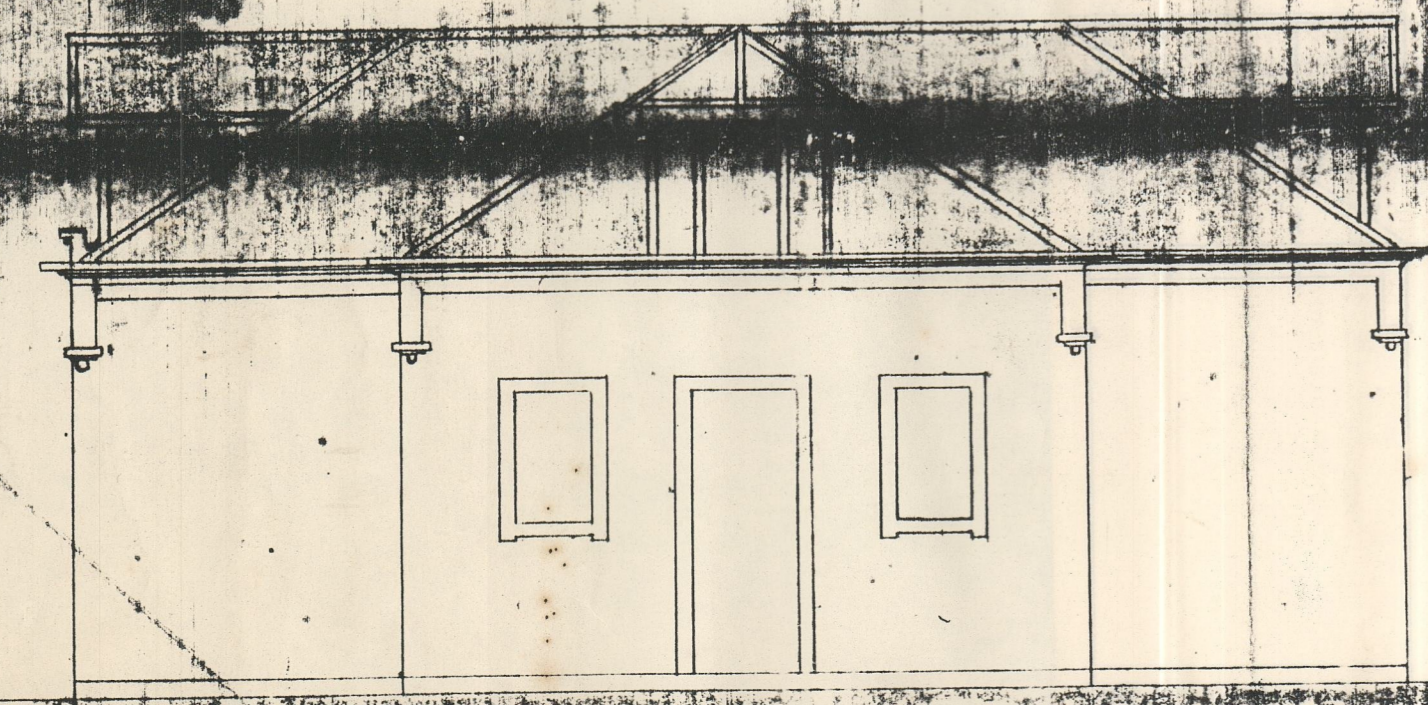

Fachada Noroeste

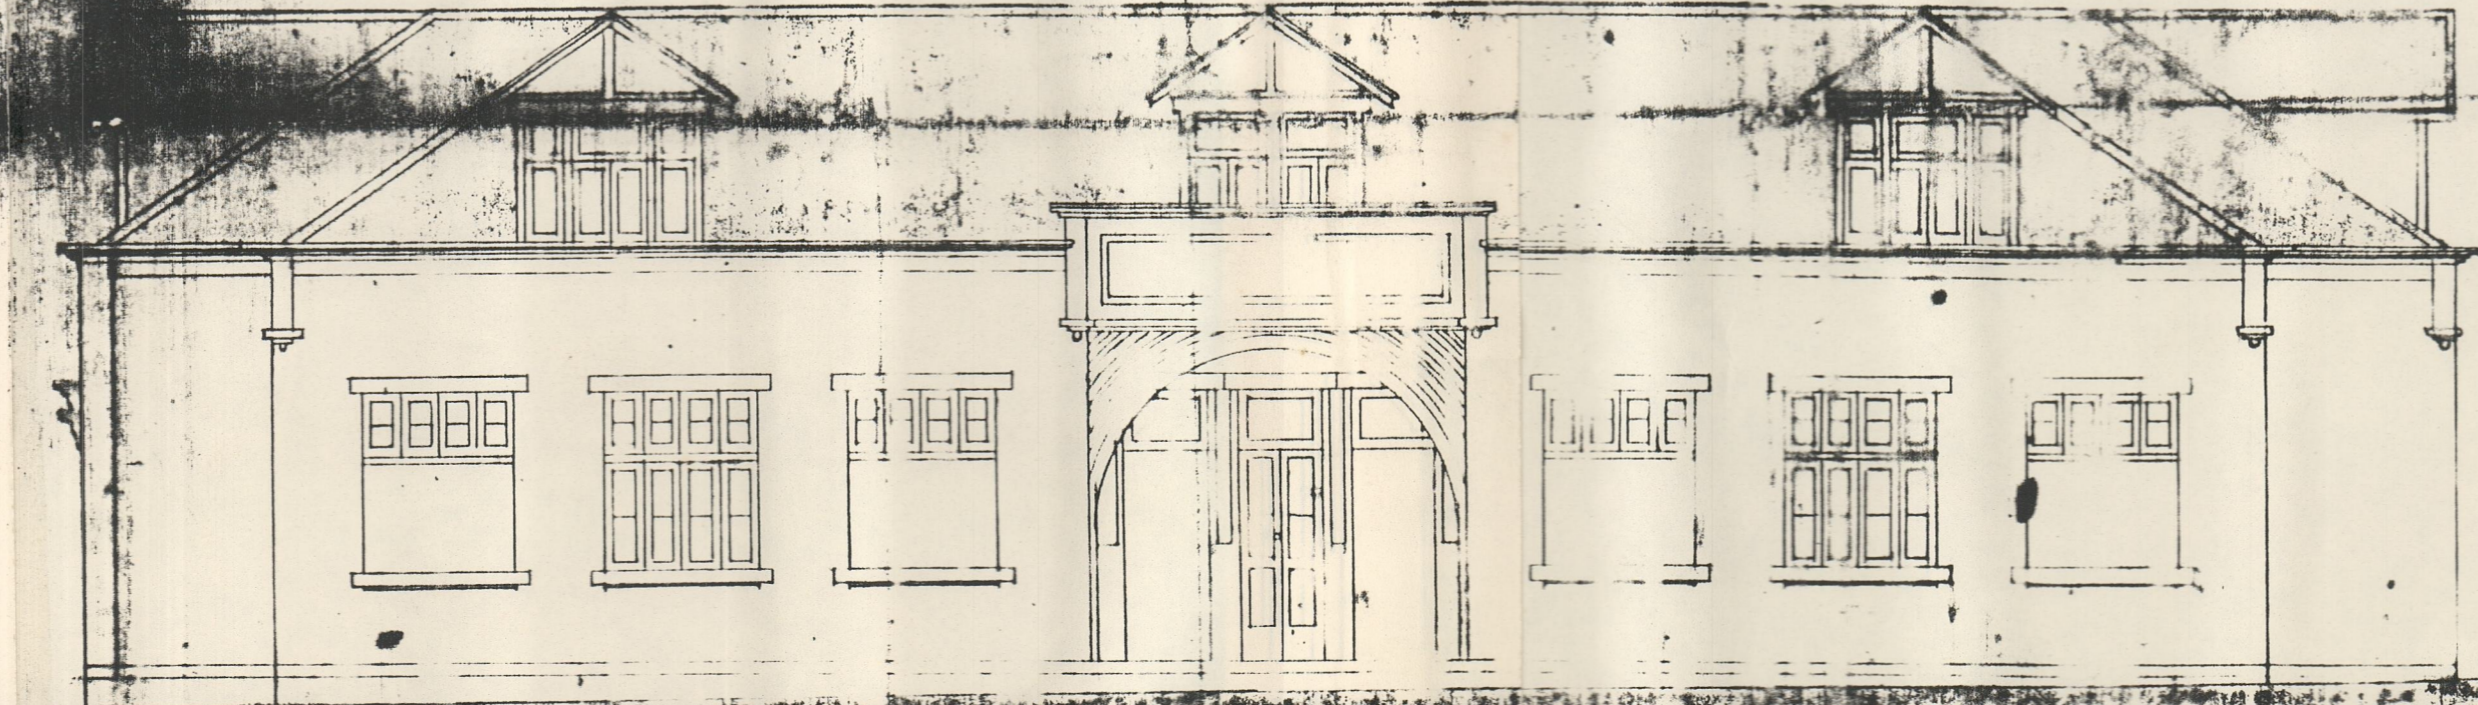

Fachada Principal

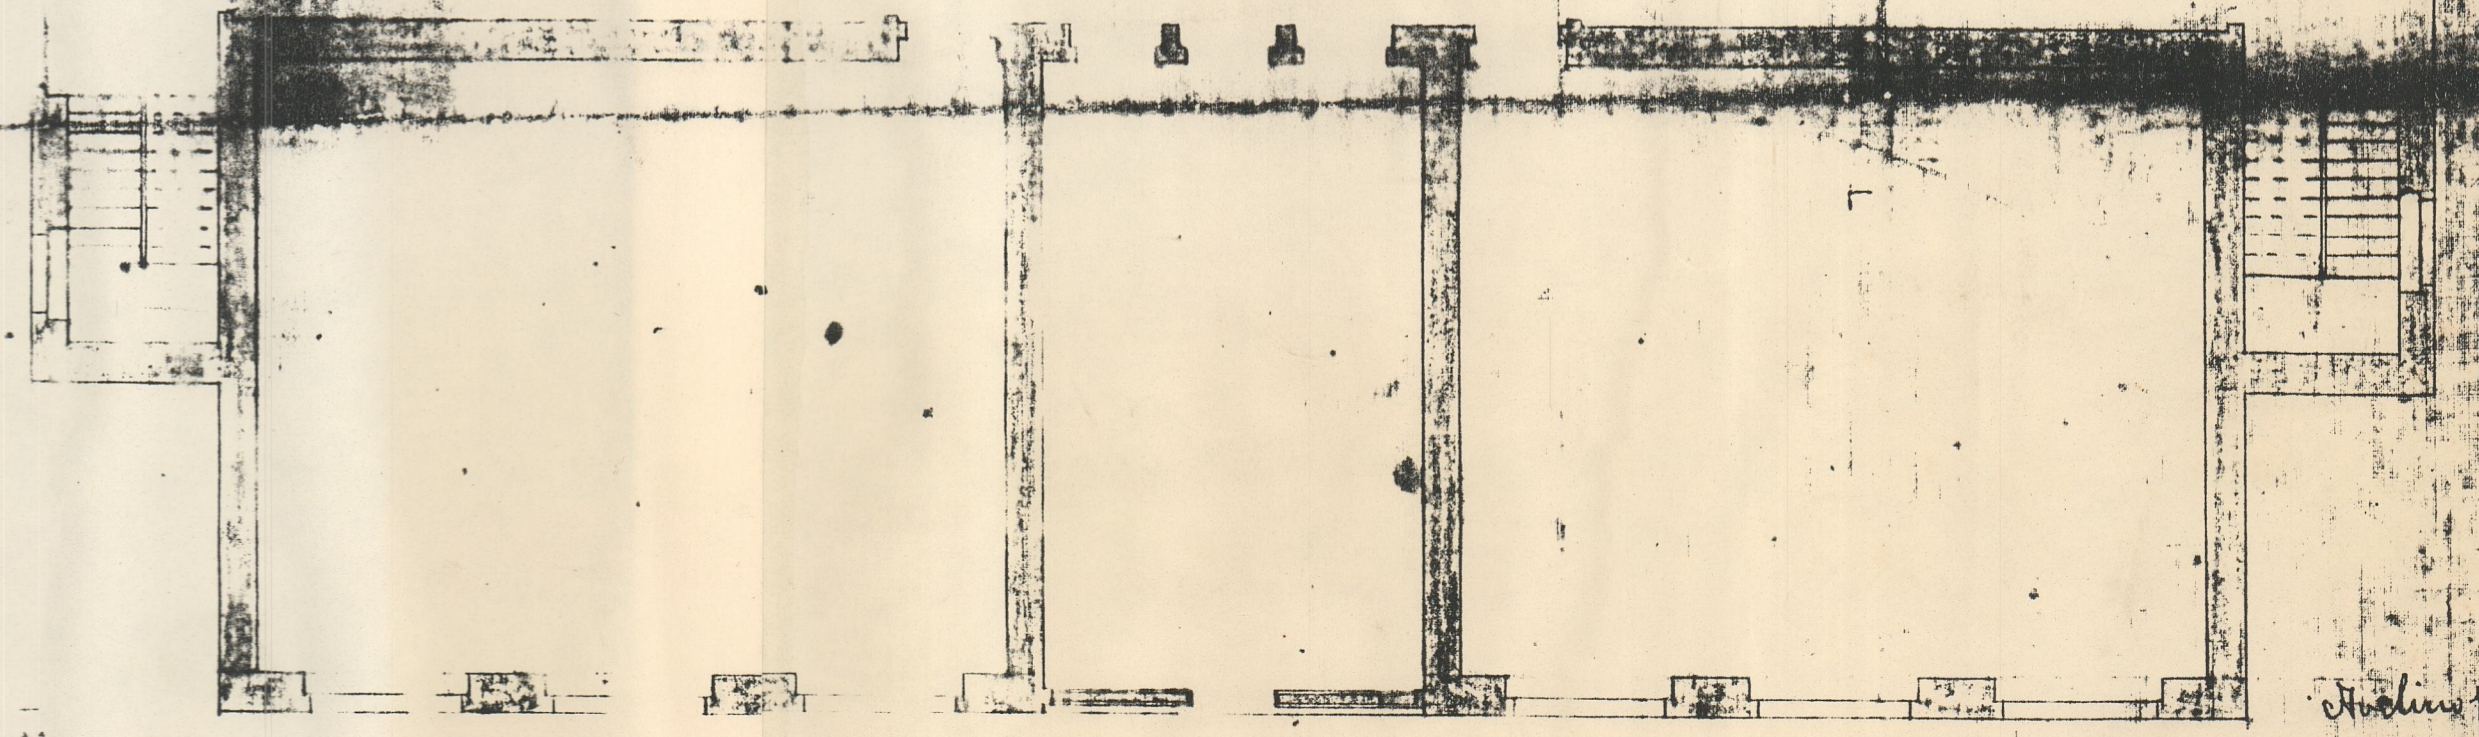

Escala 1=100

