
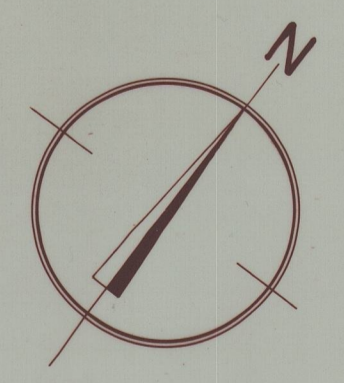


41-3769  
Cota 2450

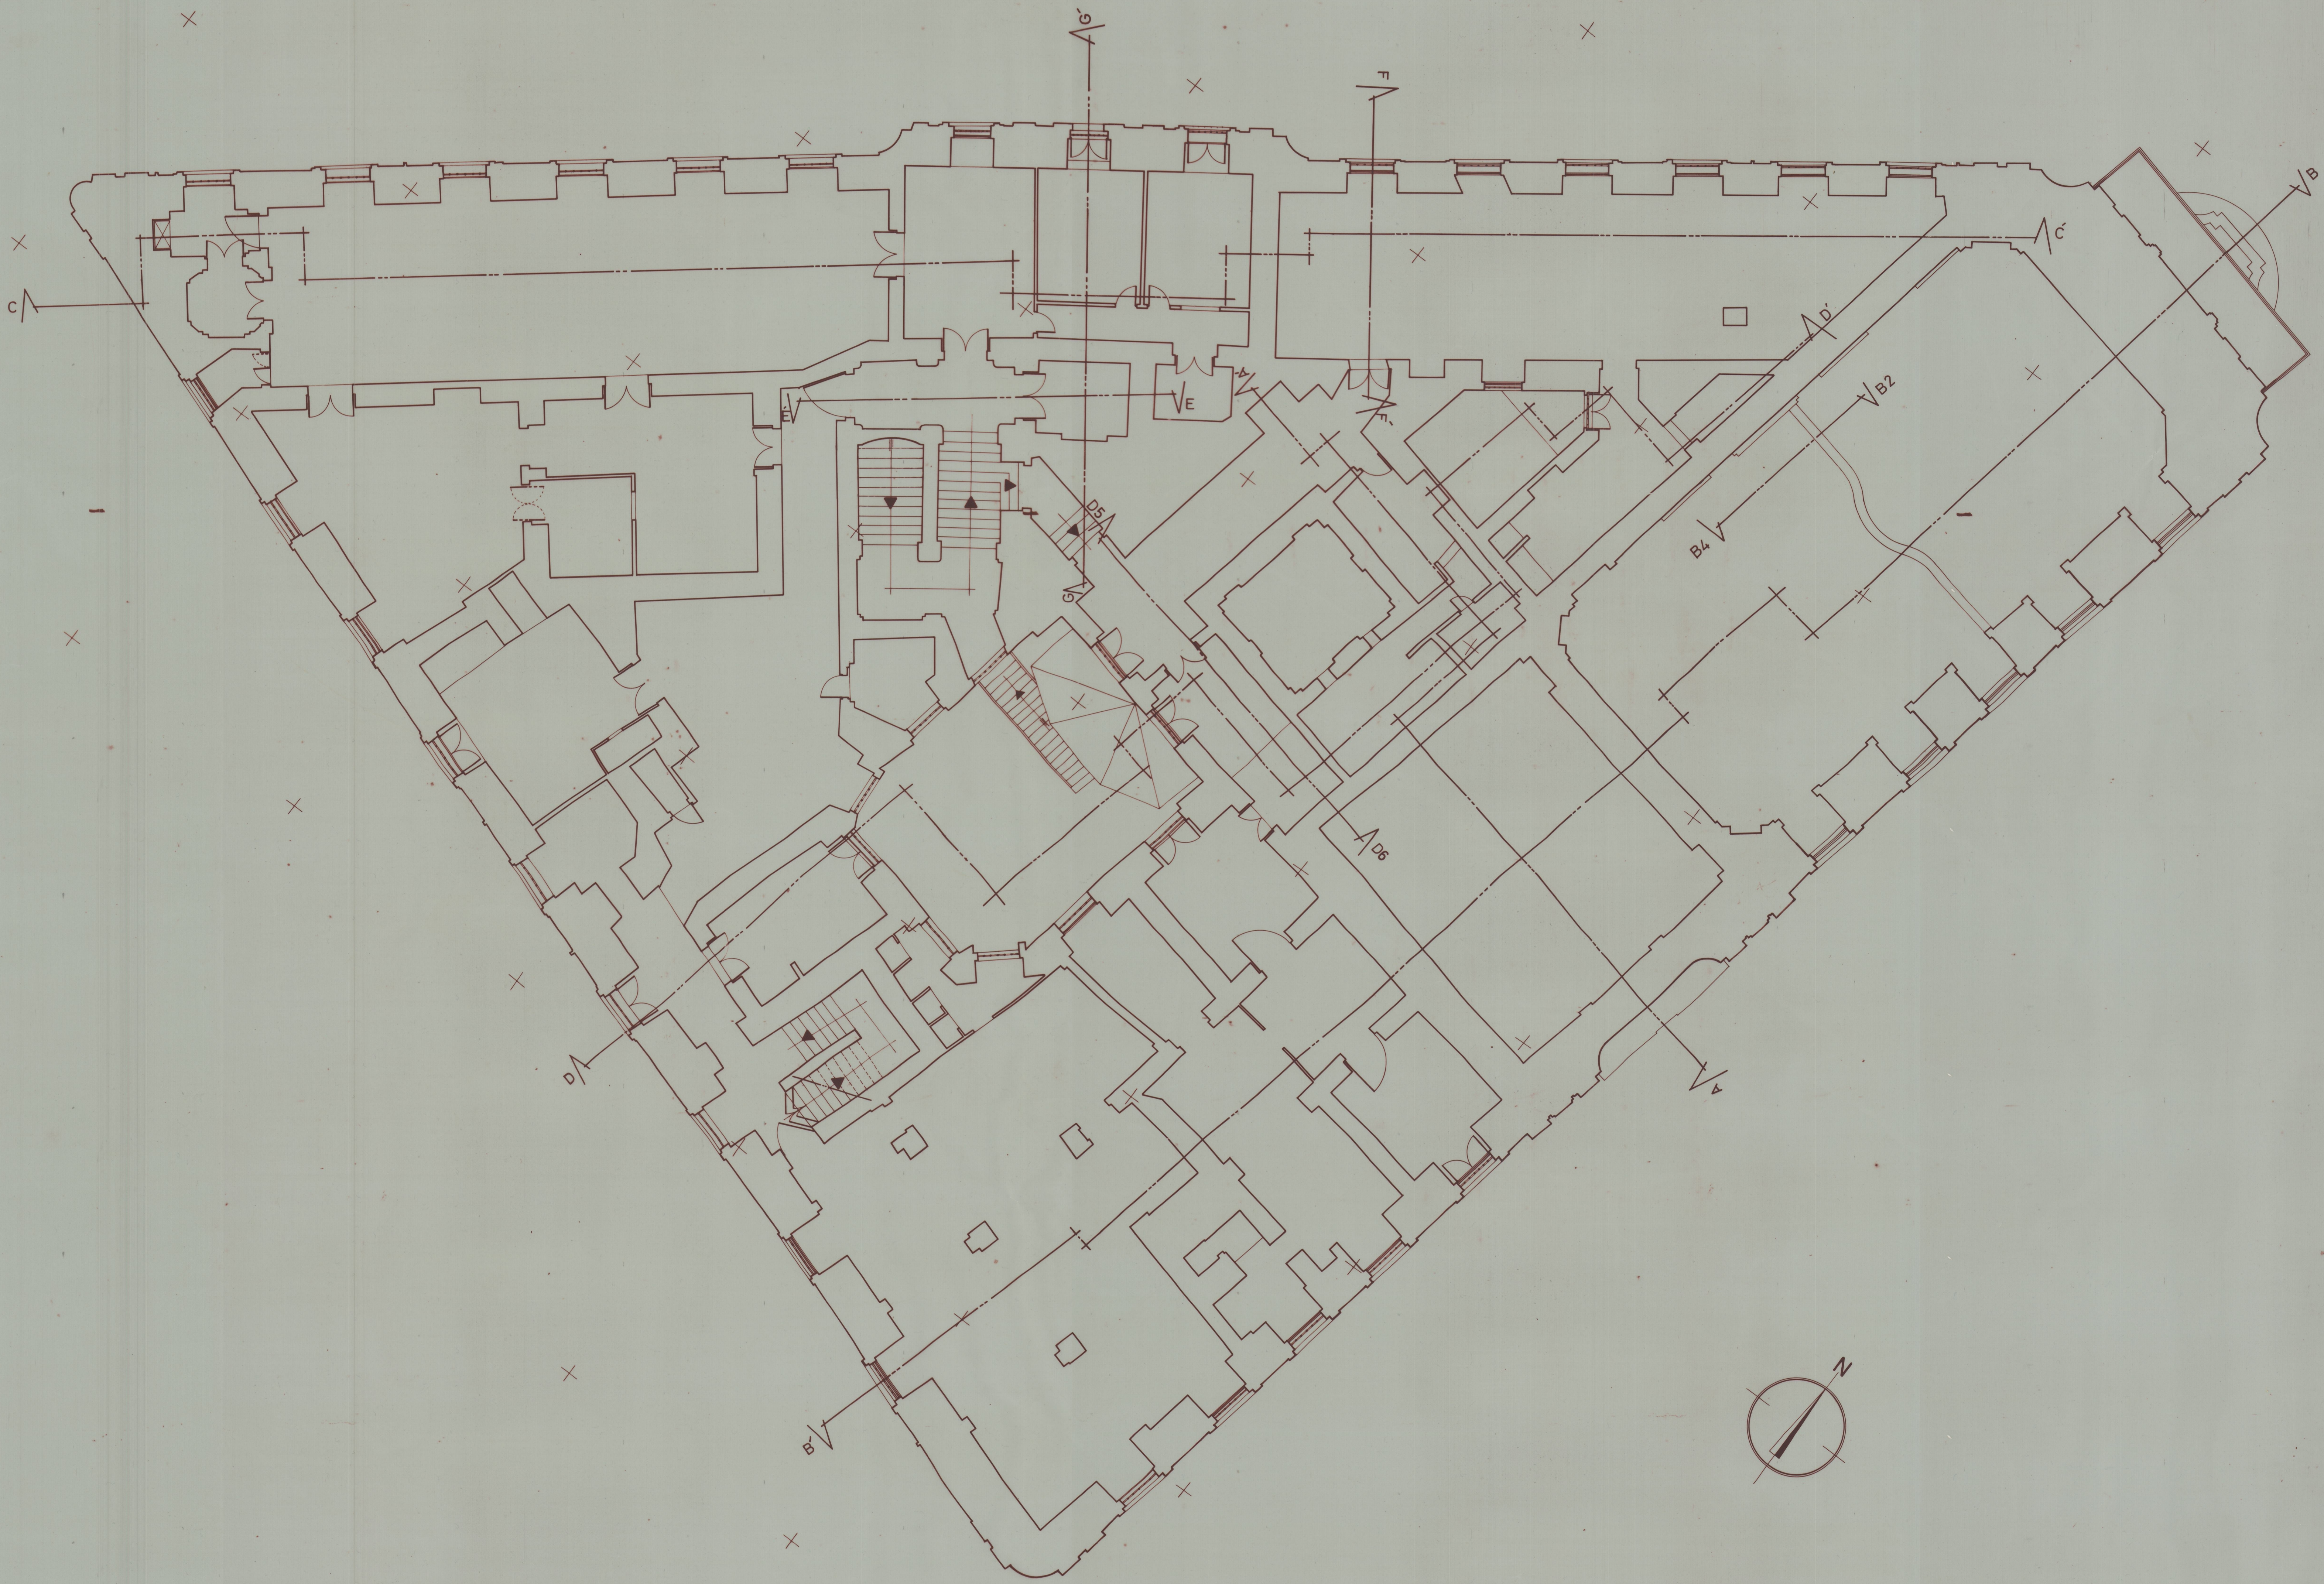

PLANTA DO 3º PAVIMENTO