



PORMENOR CORTE 17


PORMENOR CORTE 18

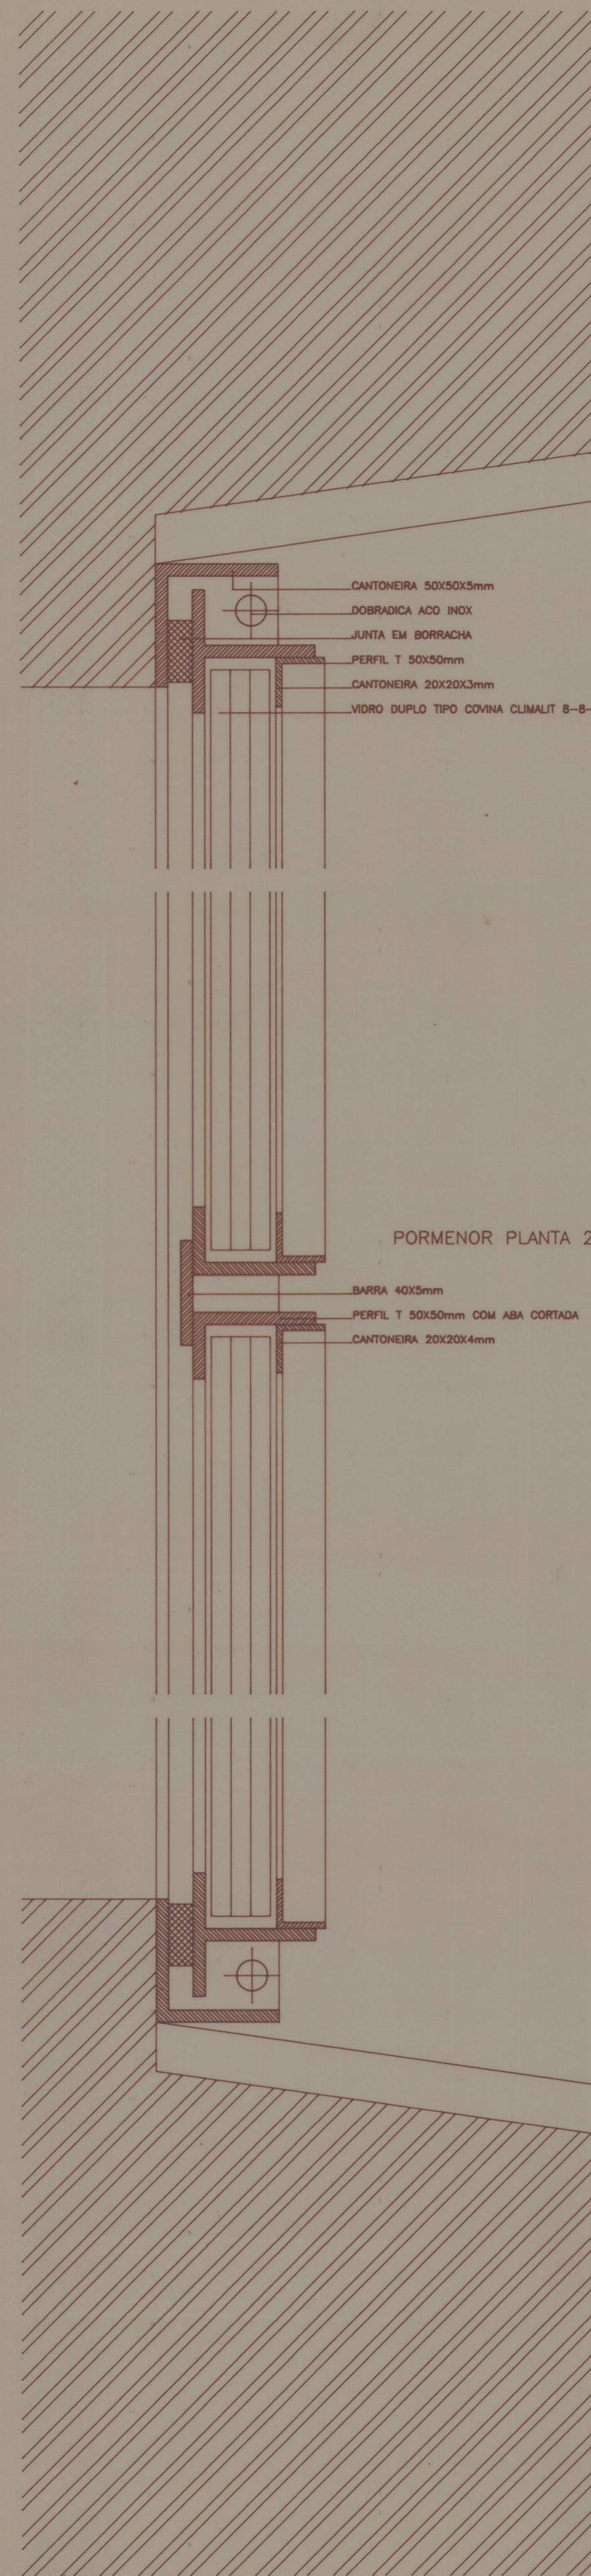


PORMENOR PLANTA 22

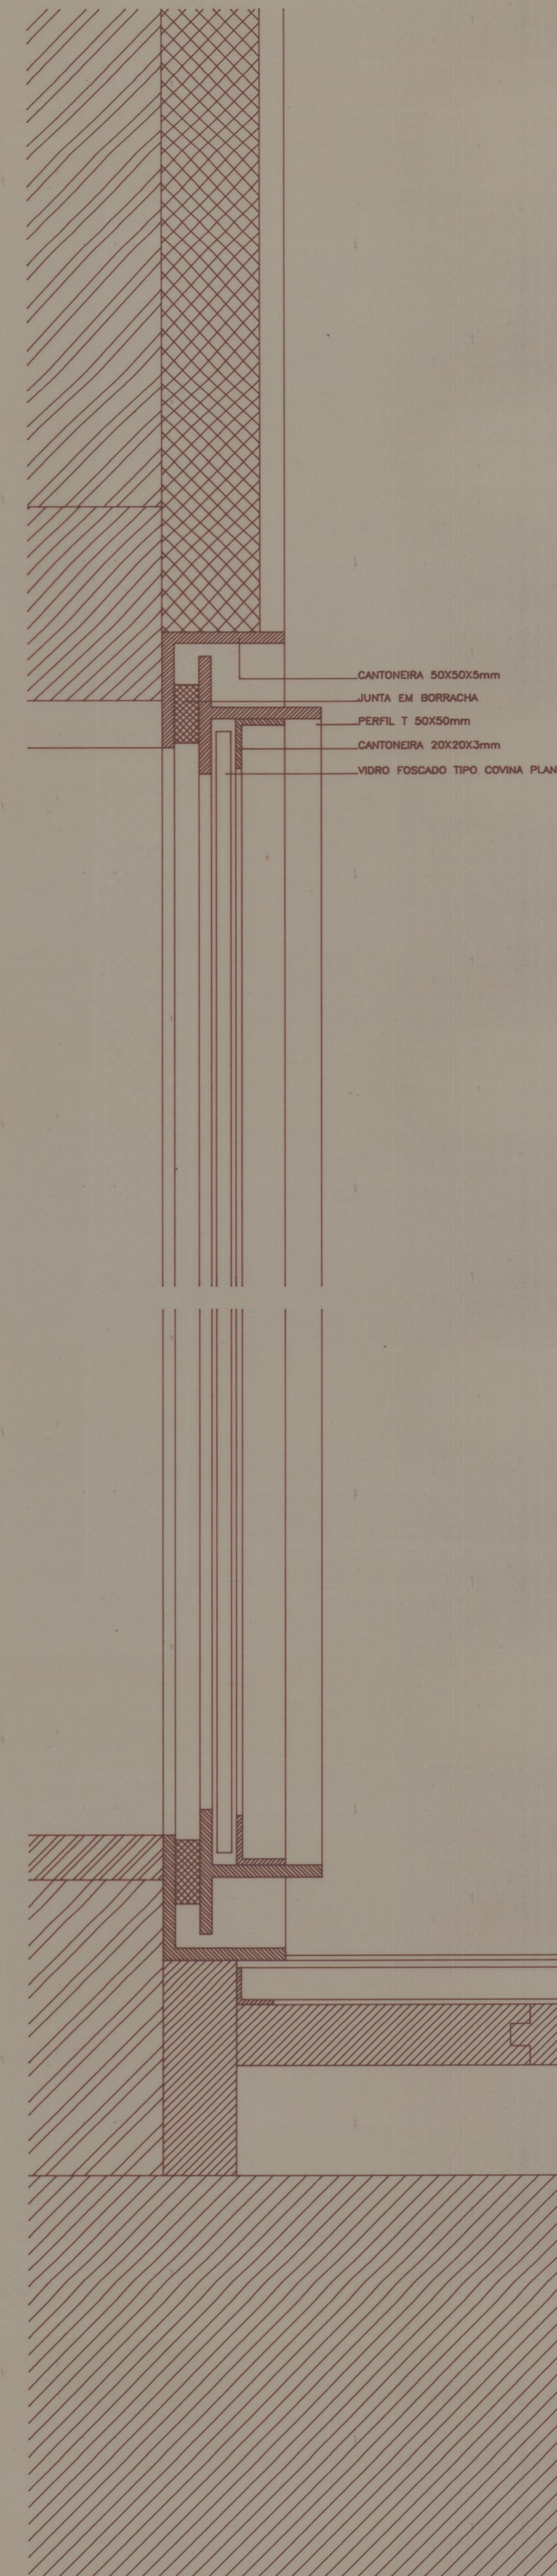


PORMENOR CORTE 24

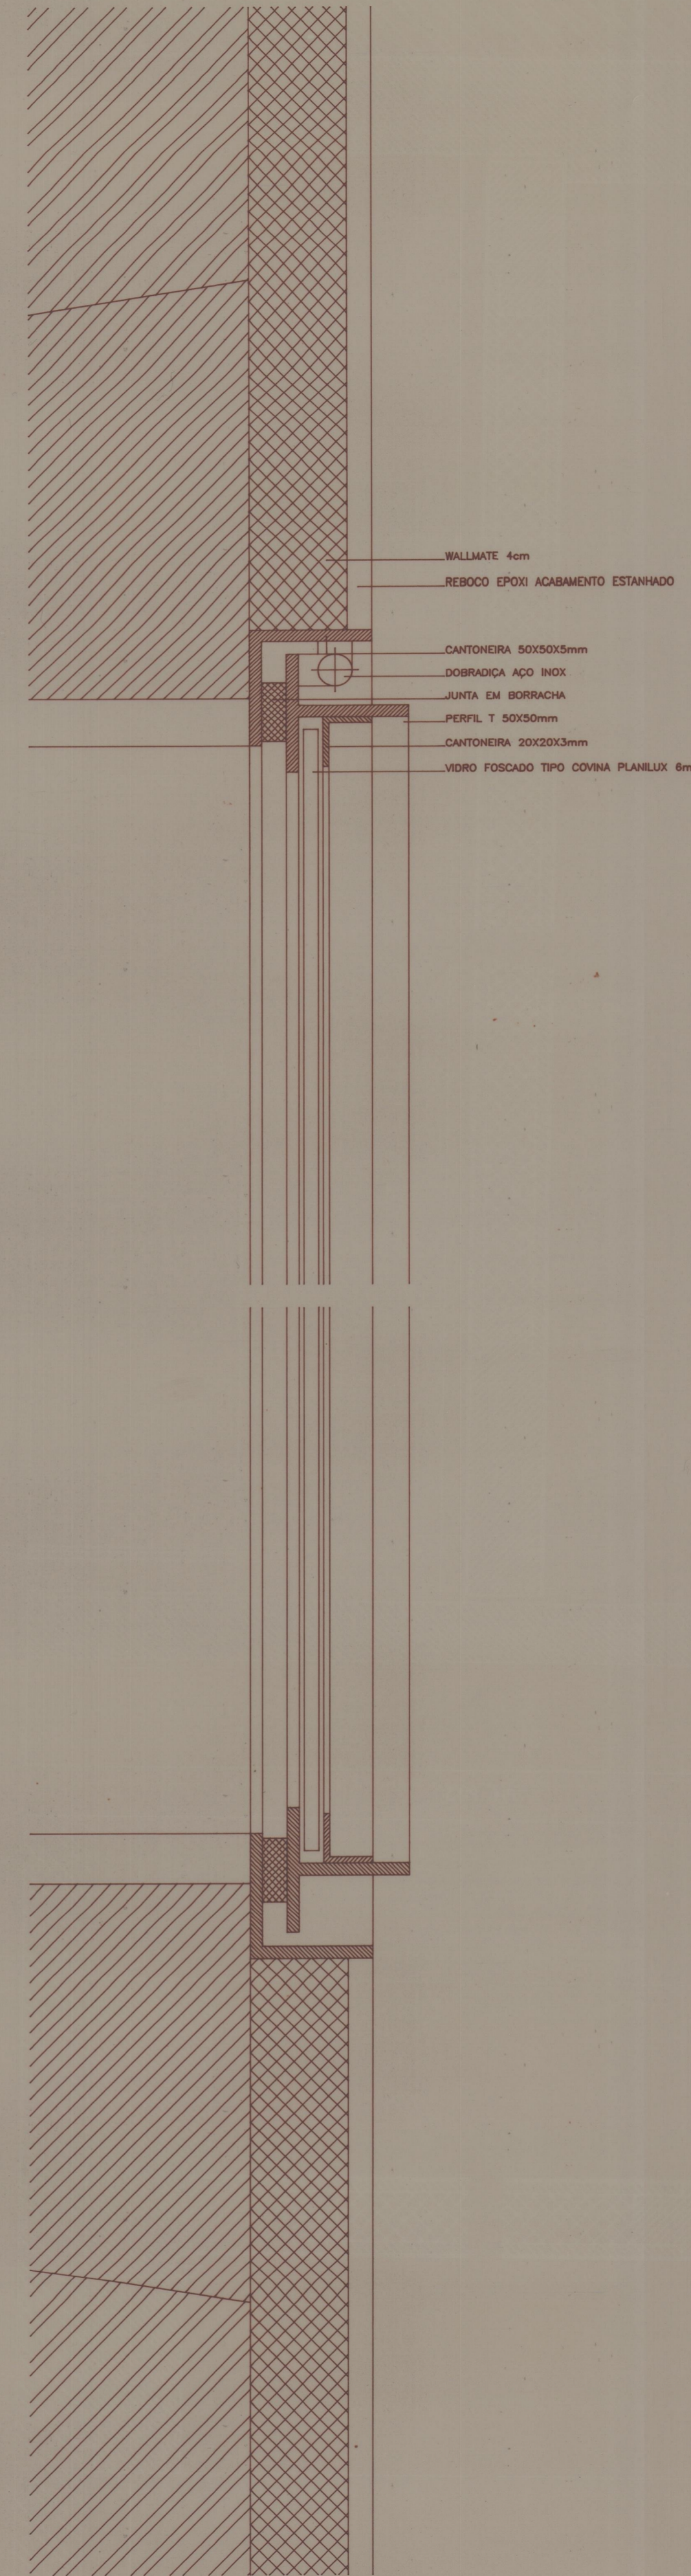

PORMENOR PLANTA 26

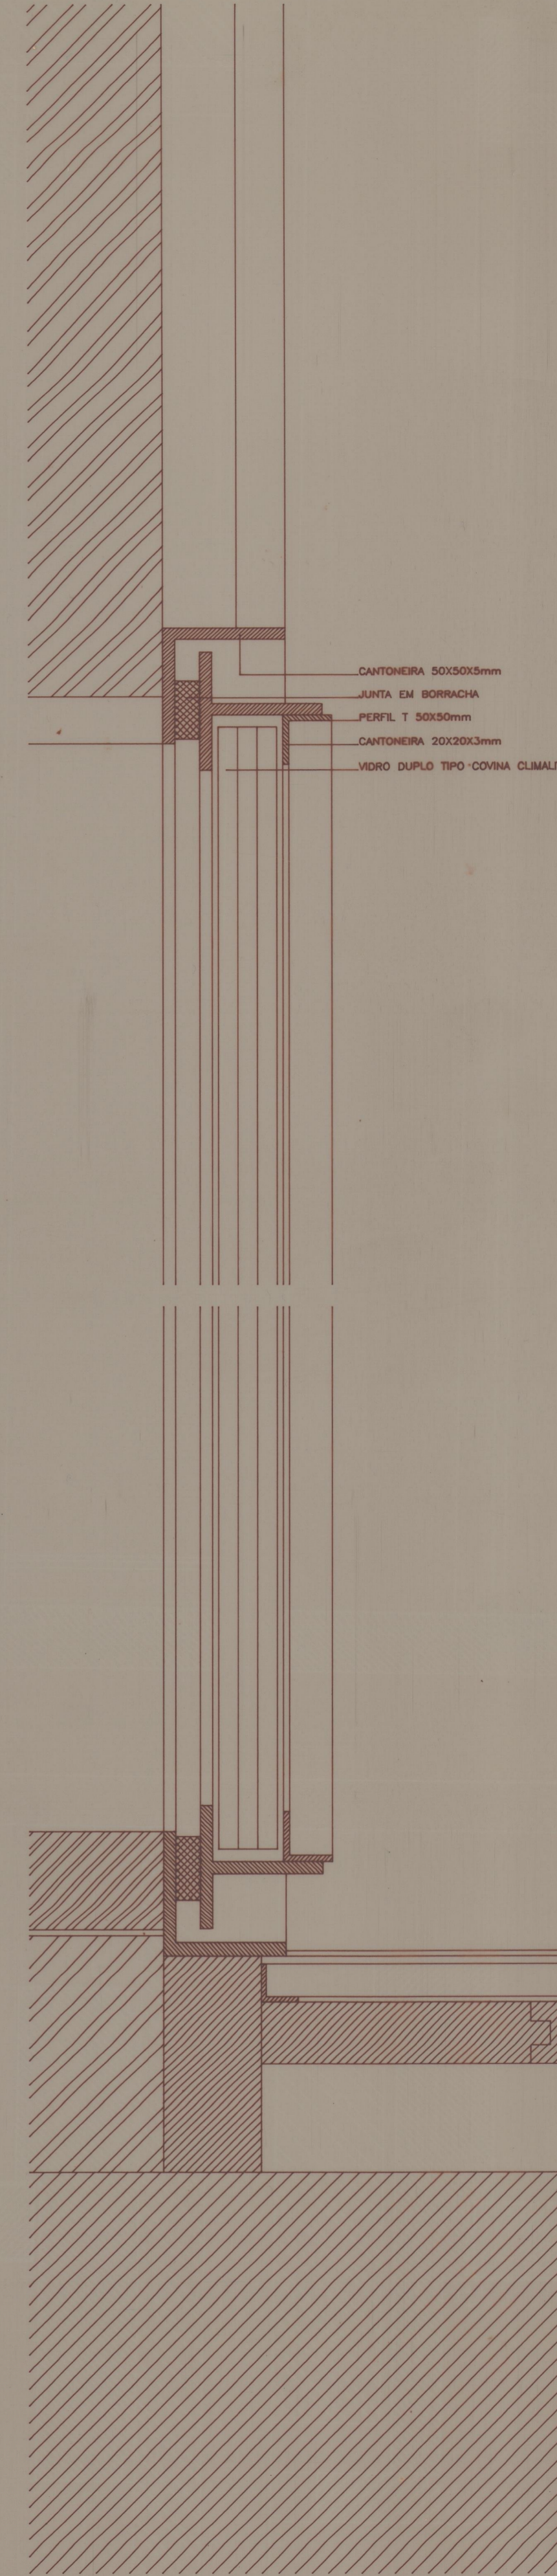

PORMENOR CORTE 28

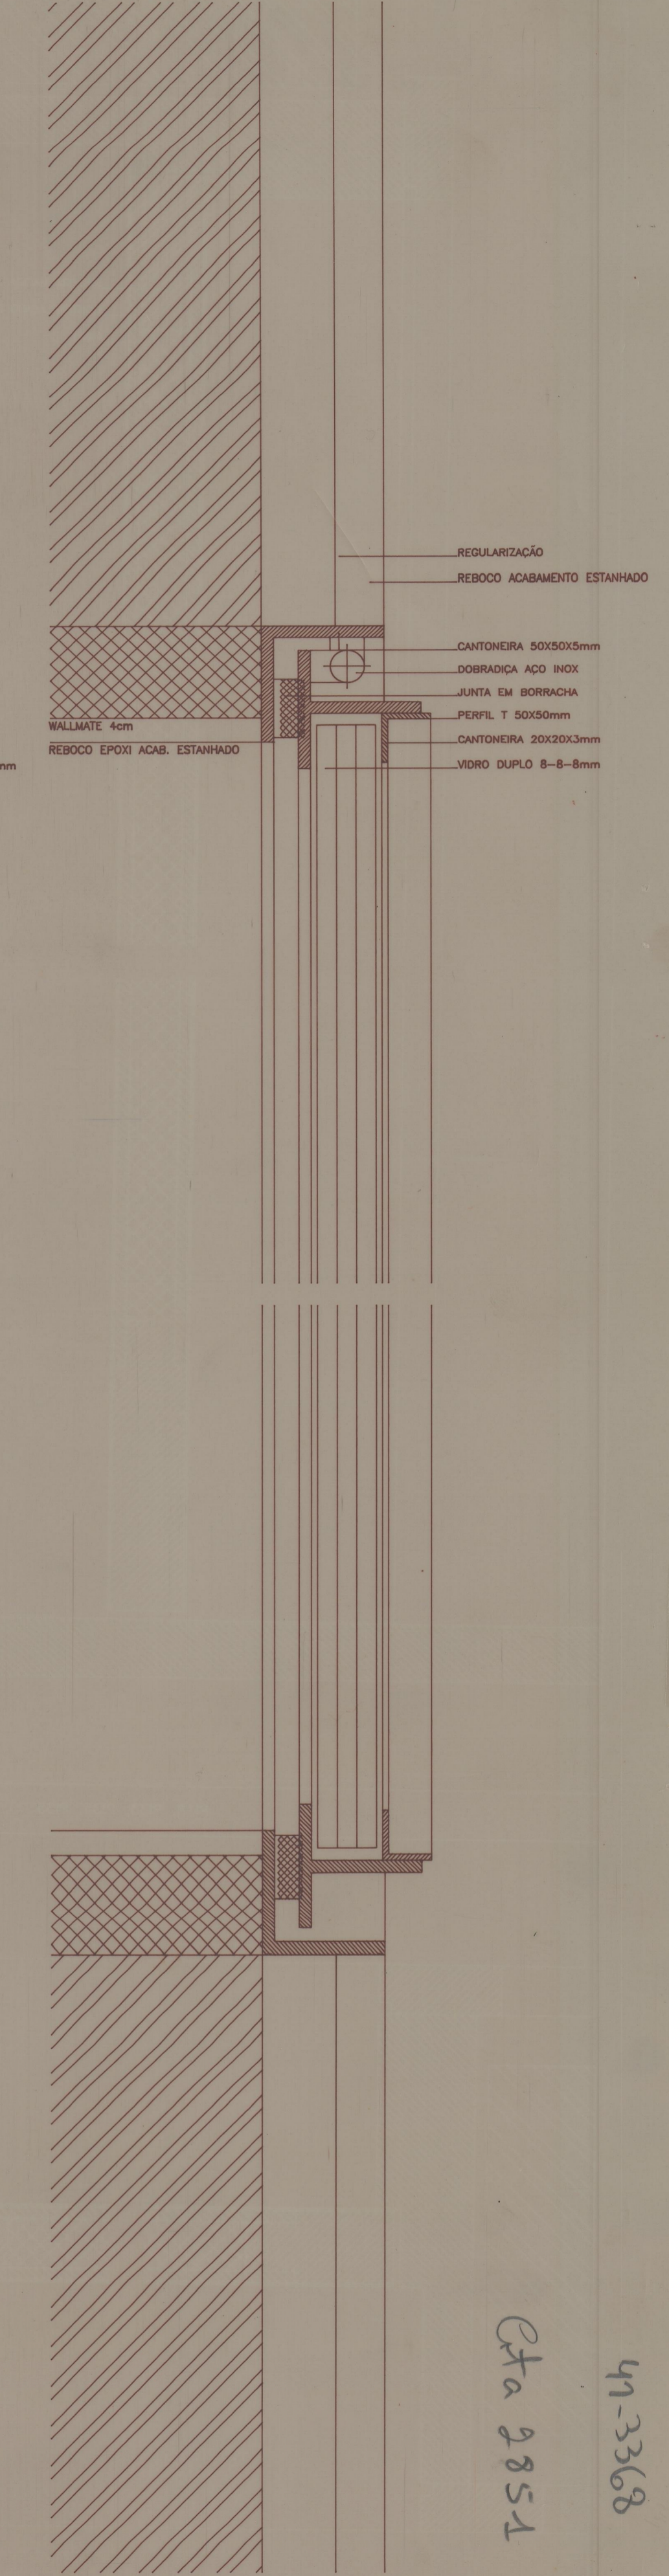

PORMENOR PLANTA 30

41-3368
Pta 2851