




CORTE 4

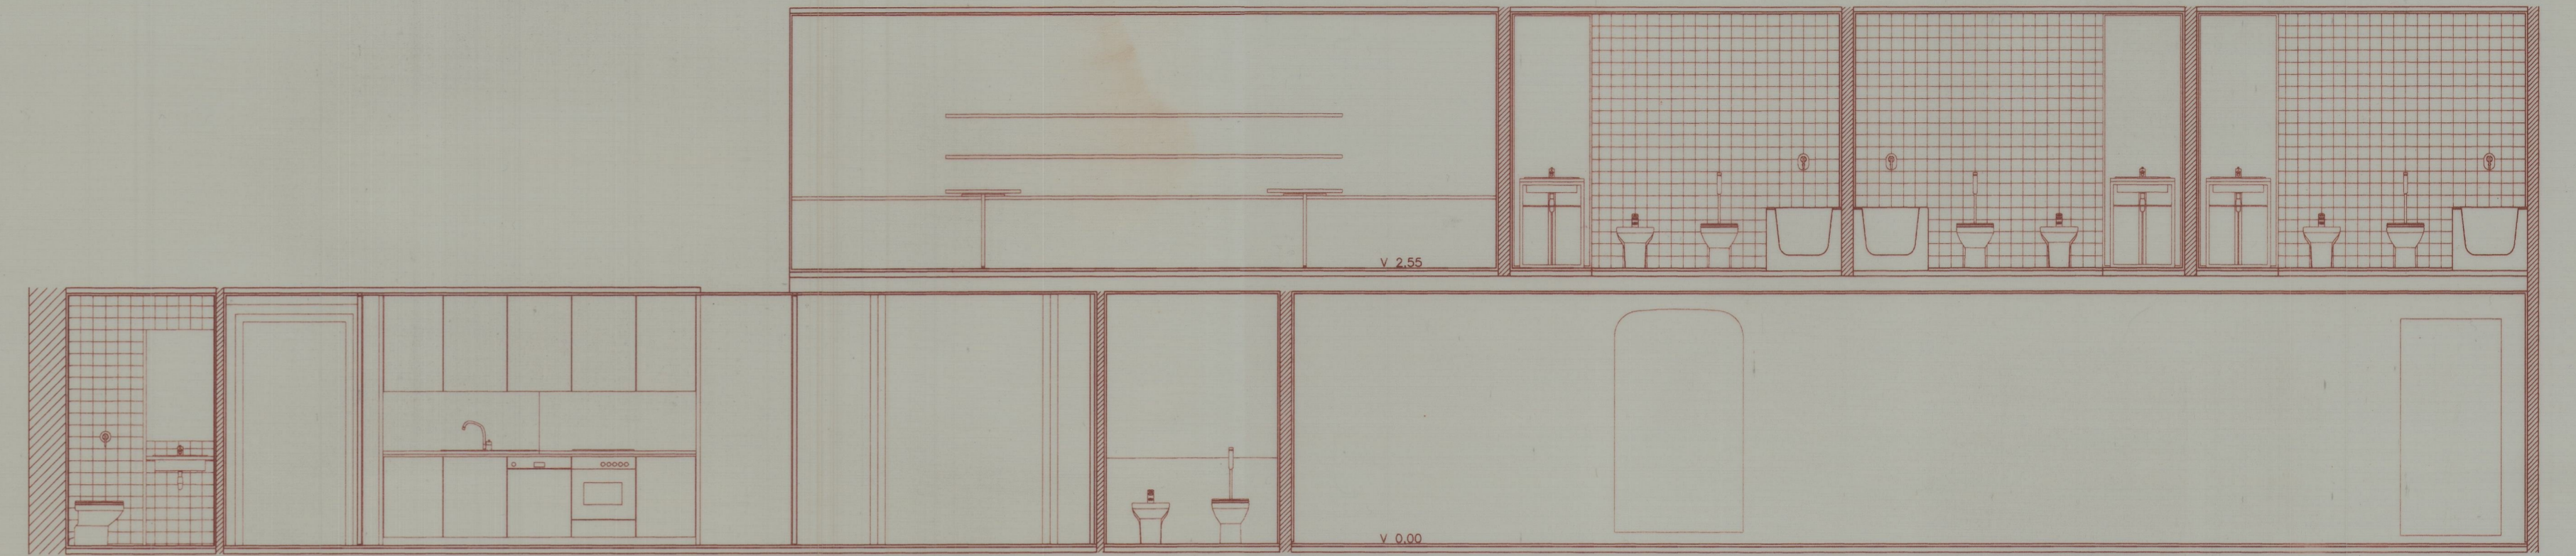

CORTE 2

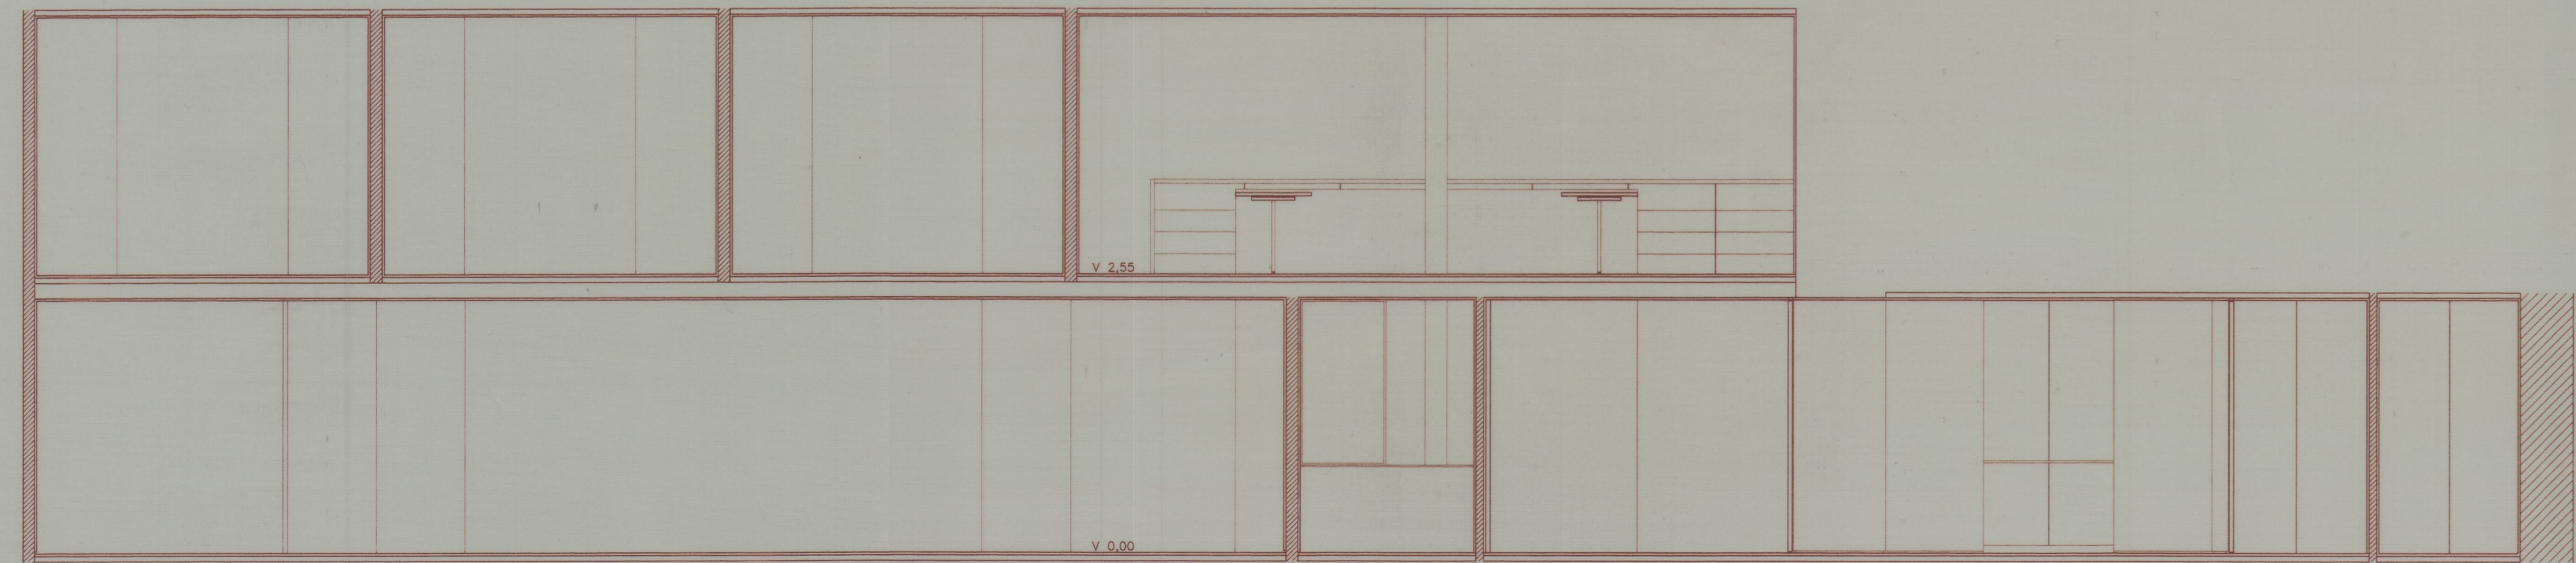

CORTE 3

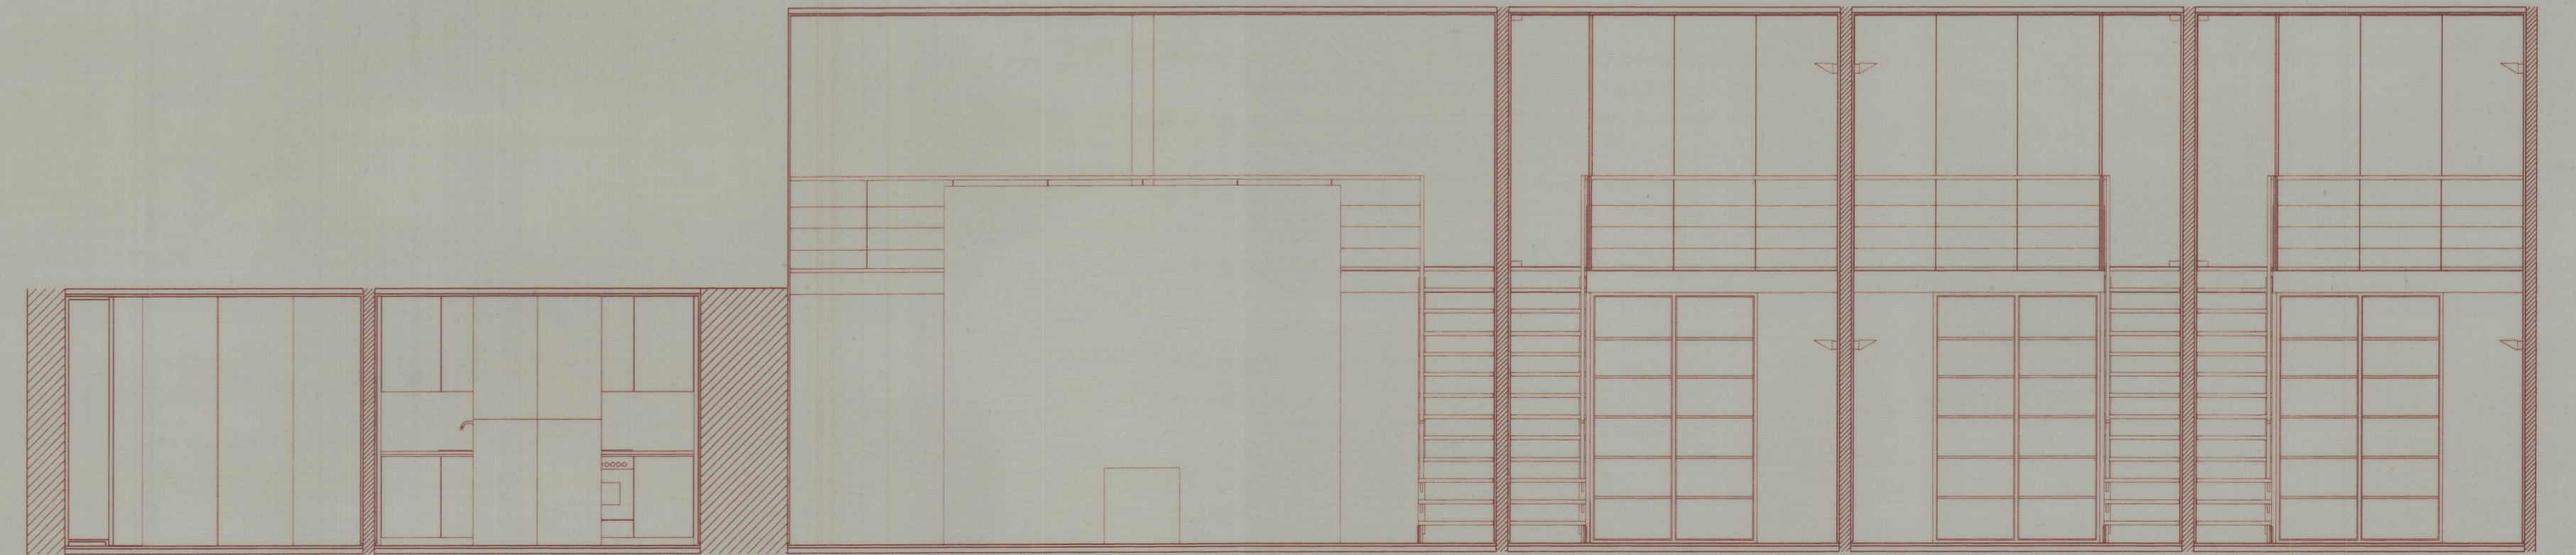

CORTE 1

41-3010
eta 327