



PLANTA TERREA



FACHADA POENTE

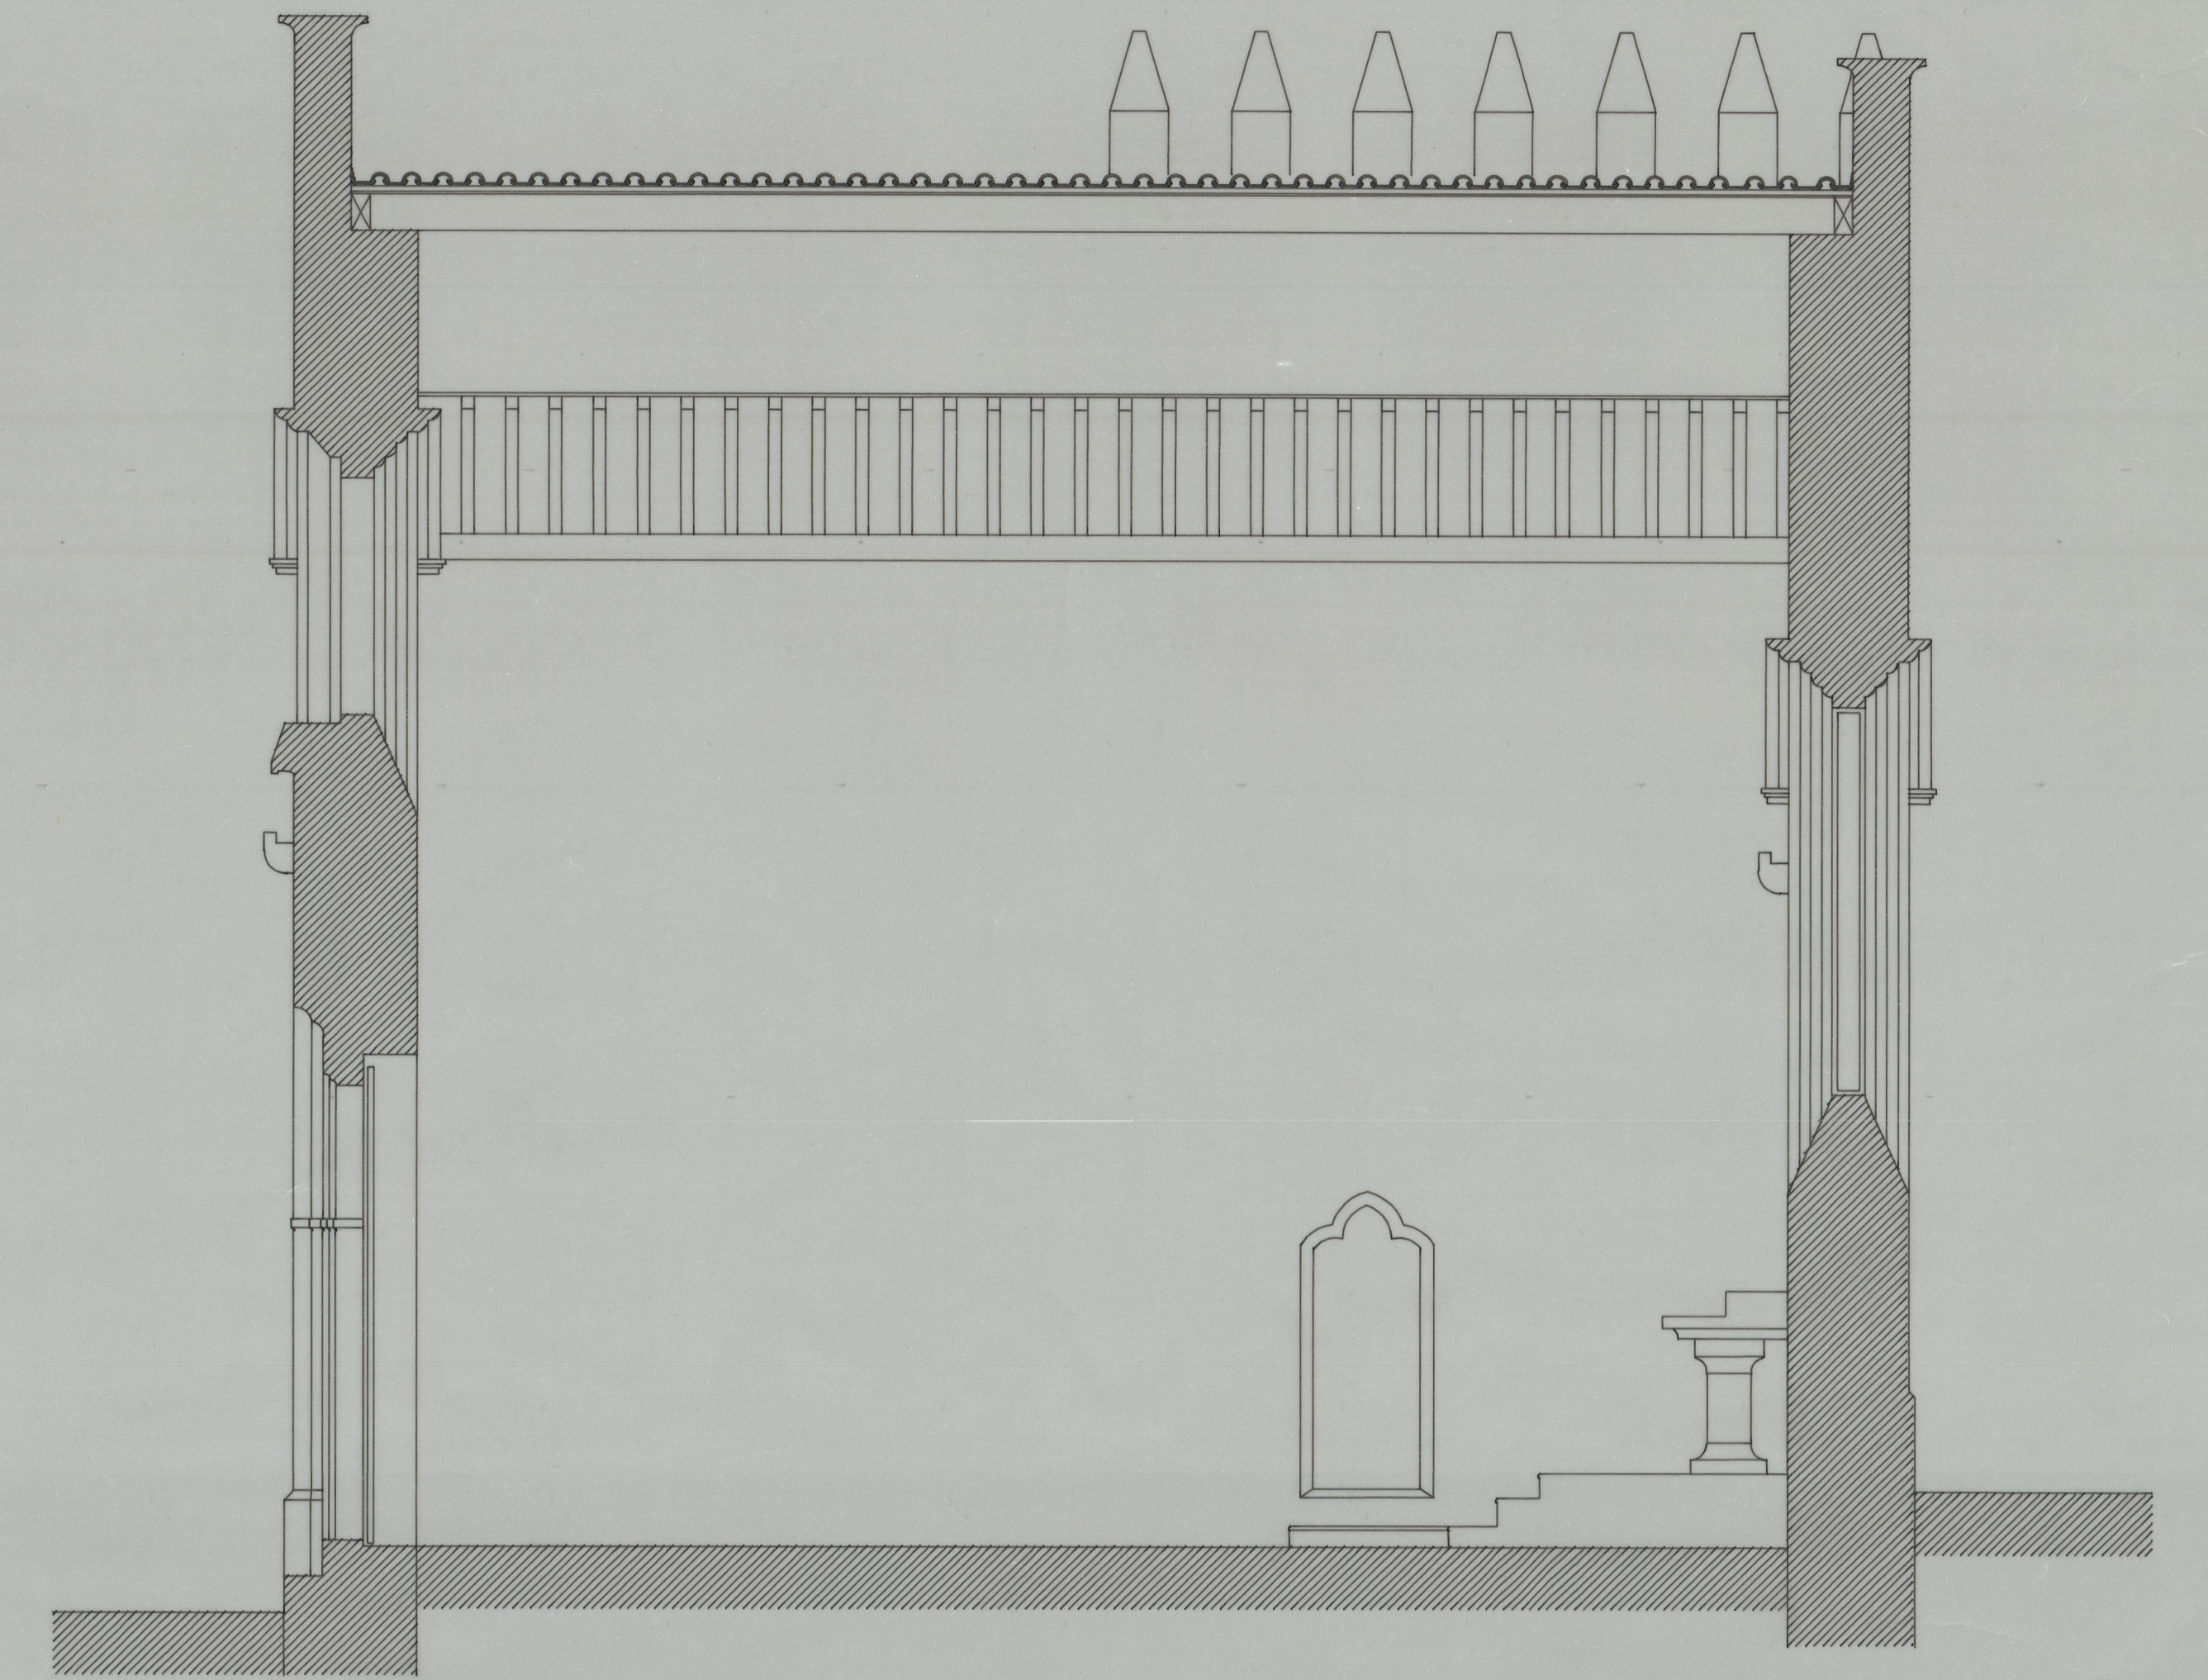

CORTE 2.2

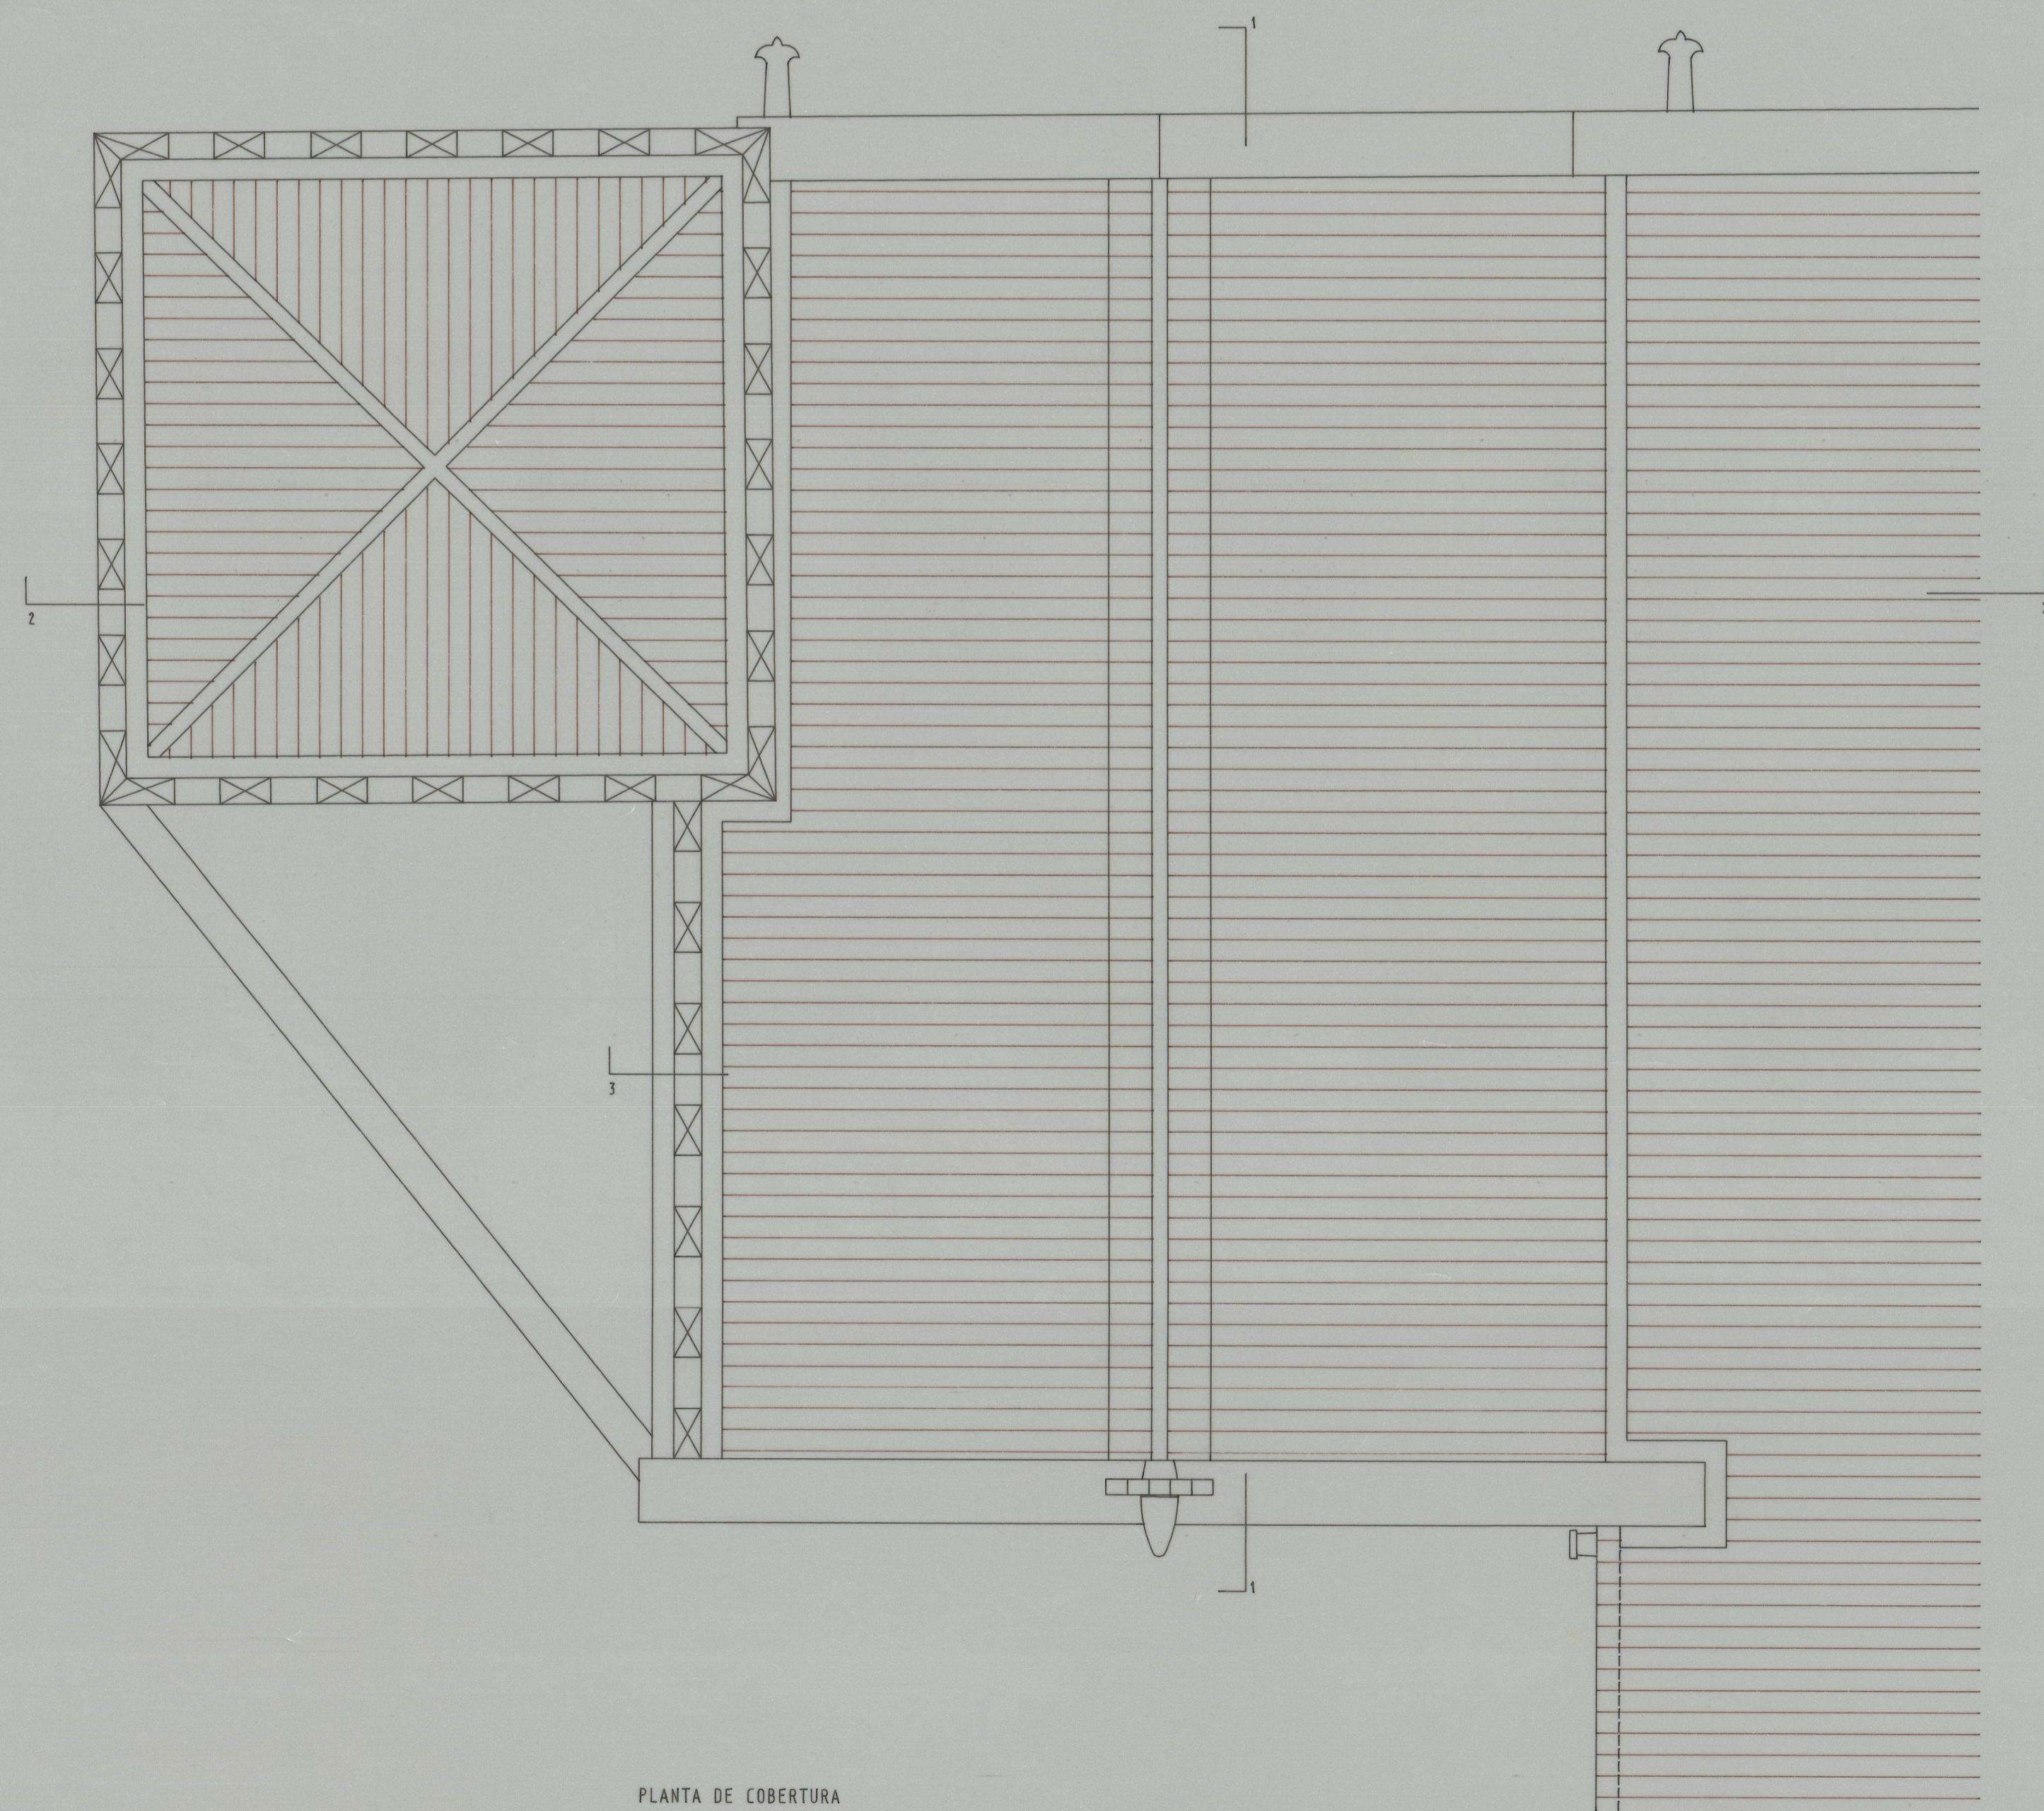

PLANTA DE COBERTURA



CORTE 2.2



CORTE 3.3

41-5560
 2659