


Handwritten signature

Real Jerve

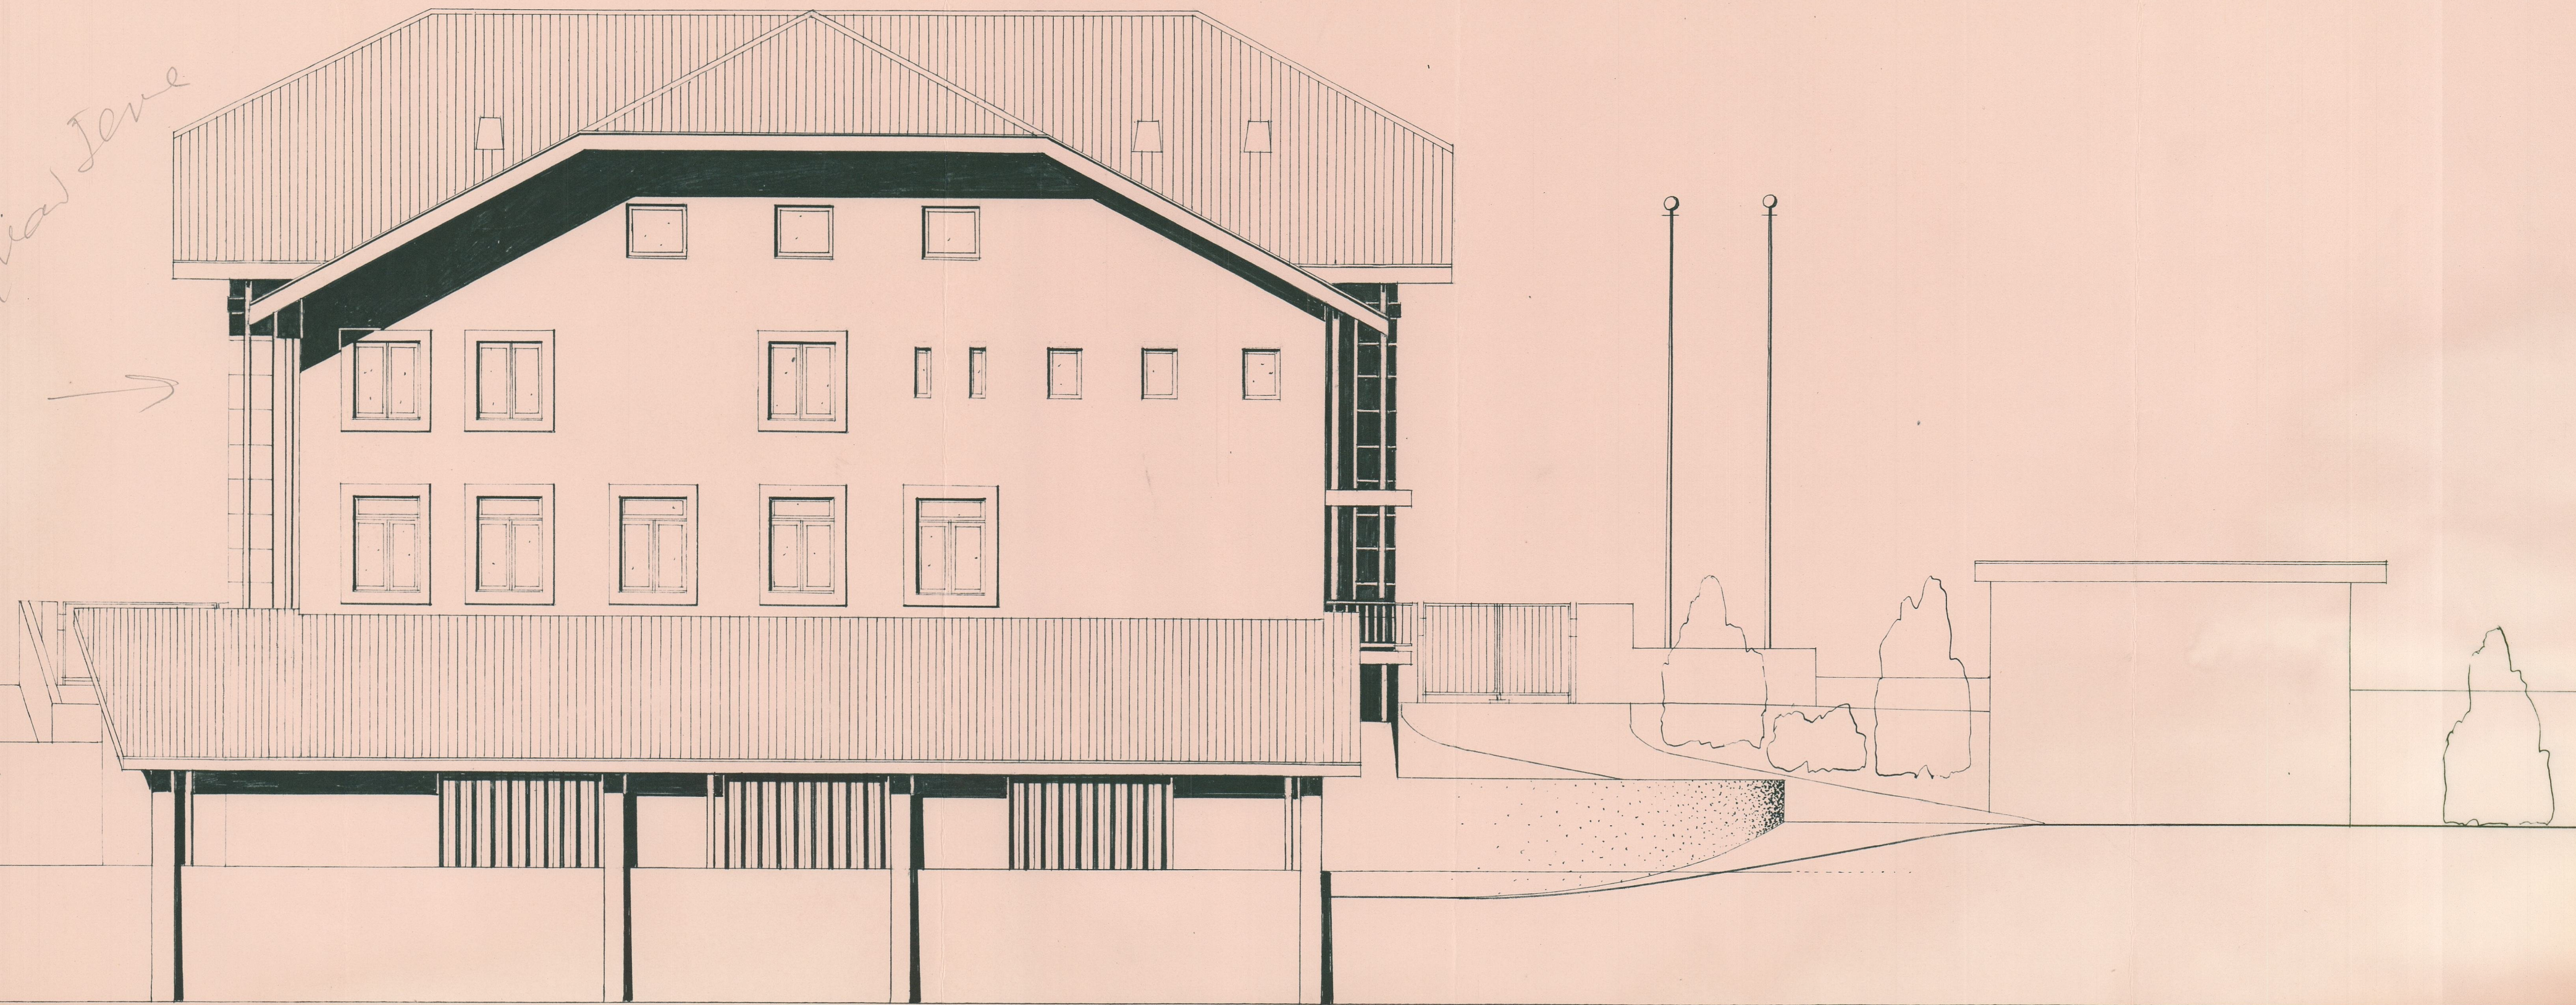

CÂMARA MUNICIPAL DE CELORICO DA BEIRA
 ALÇADO POSTERIOR
 ARQUITECTO *F. Canhas*
 ESC: 1/100
 ENG. CIVIL *Raulo R. M. L. L.*