


VI 0-10

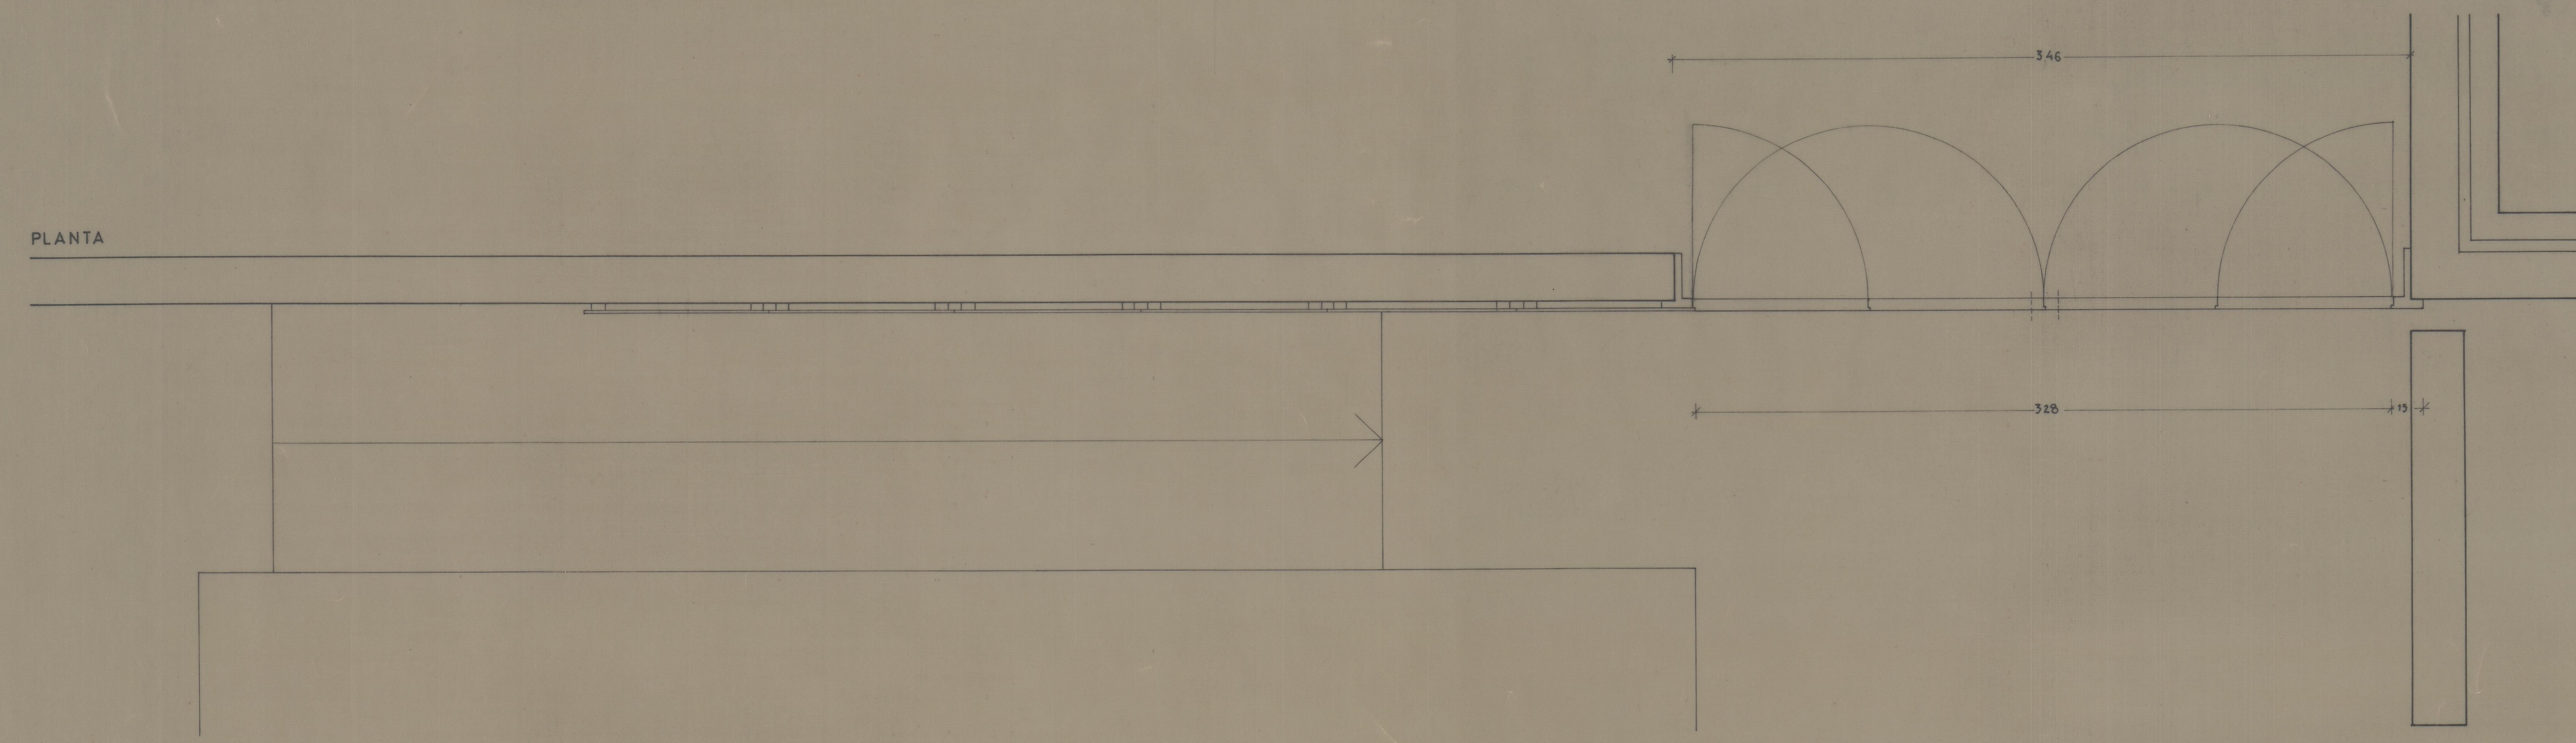

INSTITUTO PORTUGUES DO PATRIMONIO CULTURAL		PROJ.-EXECUCAO
MUSEU REGIONAL DE ARQUEOLOGIA D. DIOGO DE SOUSA, BRAGA		100
PORMENORIZACAO DOS VAOS INT.- VI 0-10		
ESCALA 1/10	JUNHO 92	PROJ.
CARLOS GUIMARAES / LUIS SOARES CARNEIRO, ARQUITECTOS LDA.		R. D. ANTONIO BARROSO, 289 - 4000 PORTO

eta 3625
44-2612