




CORTE B B'

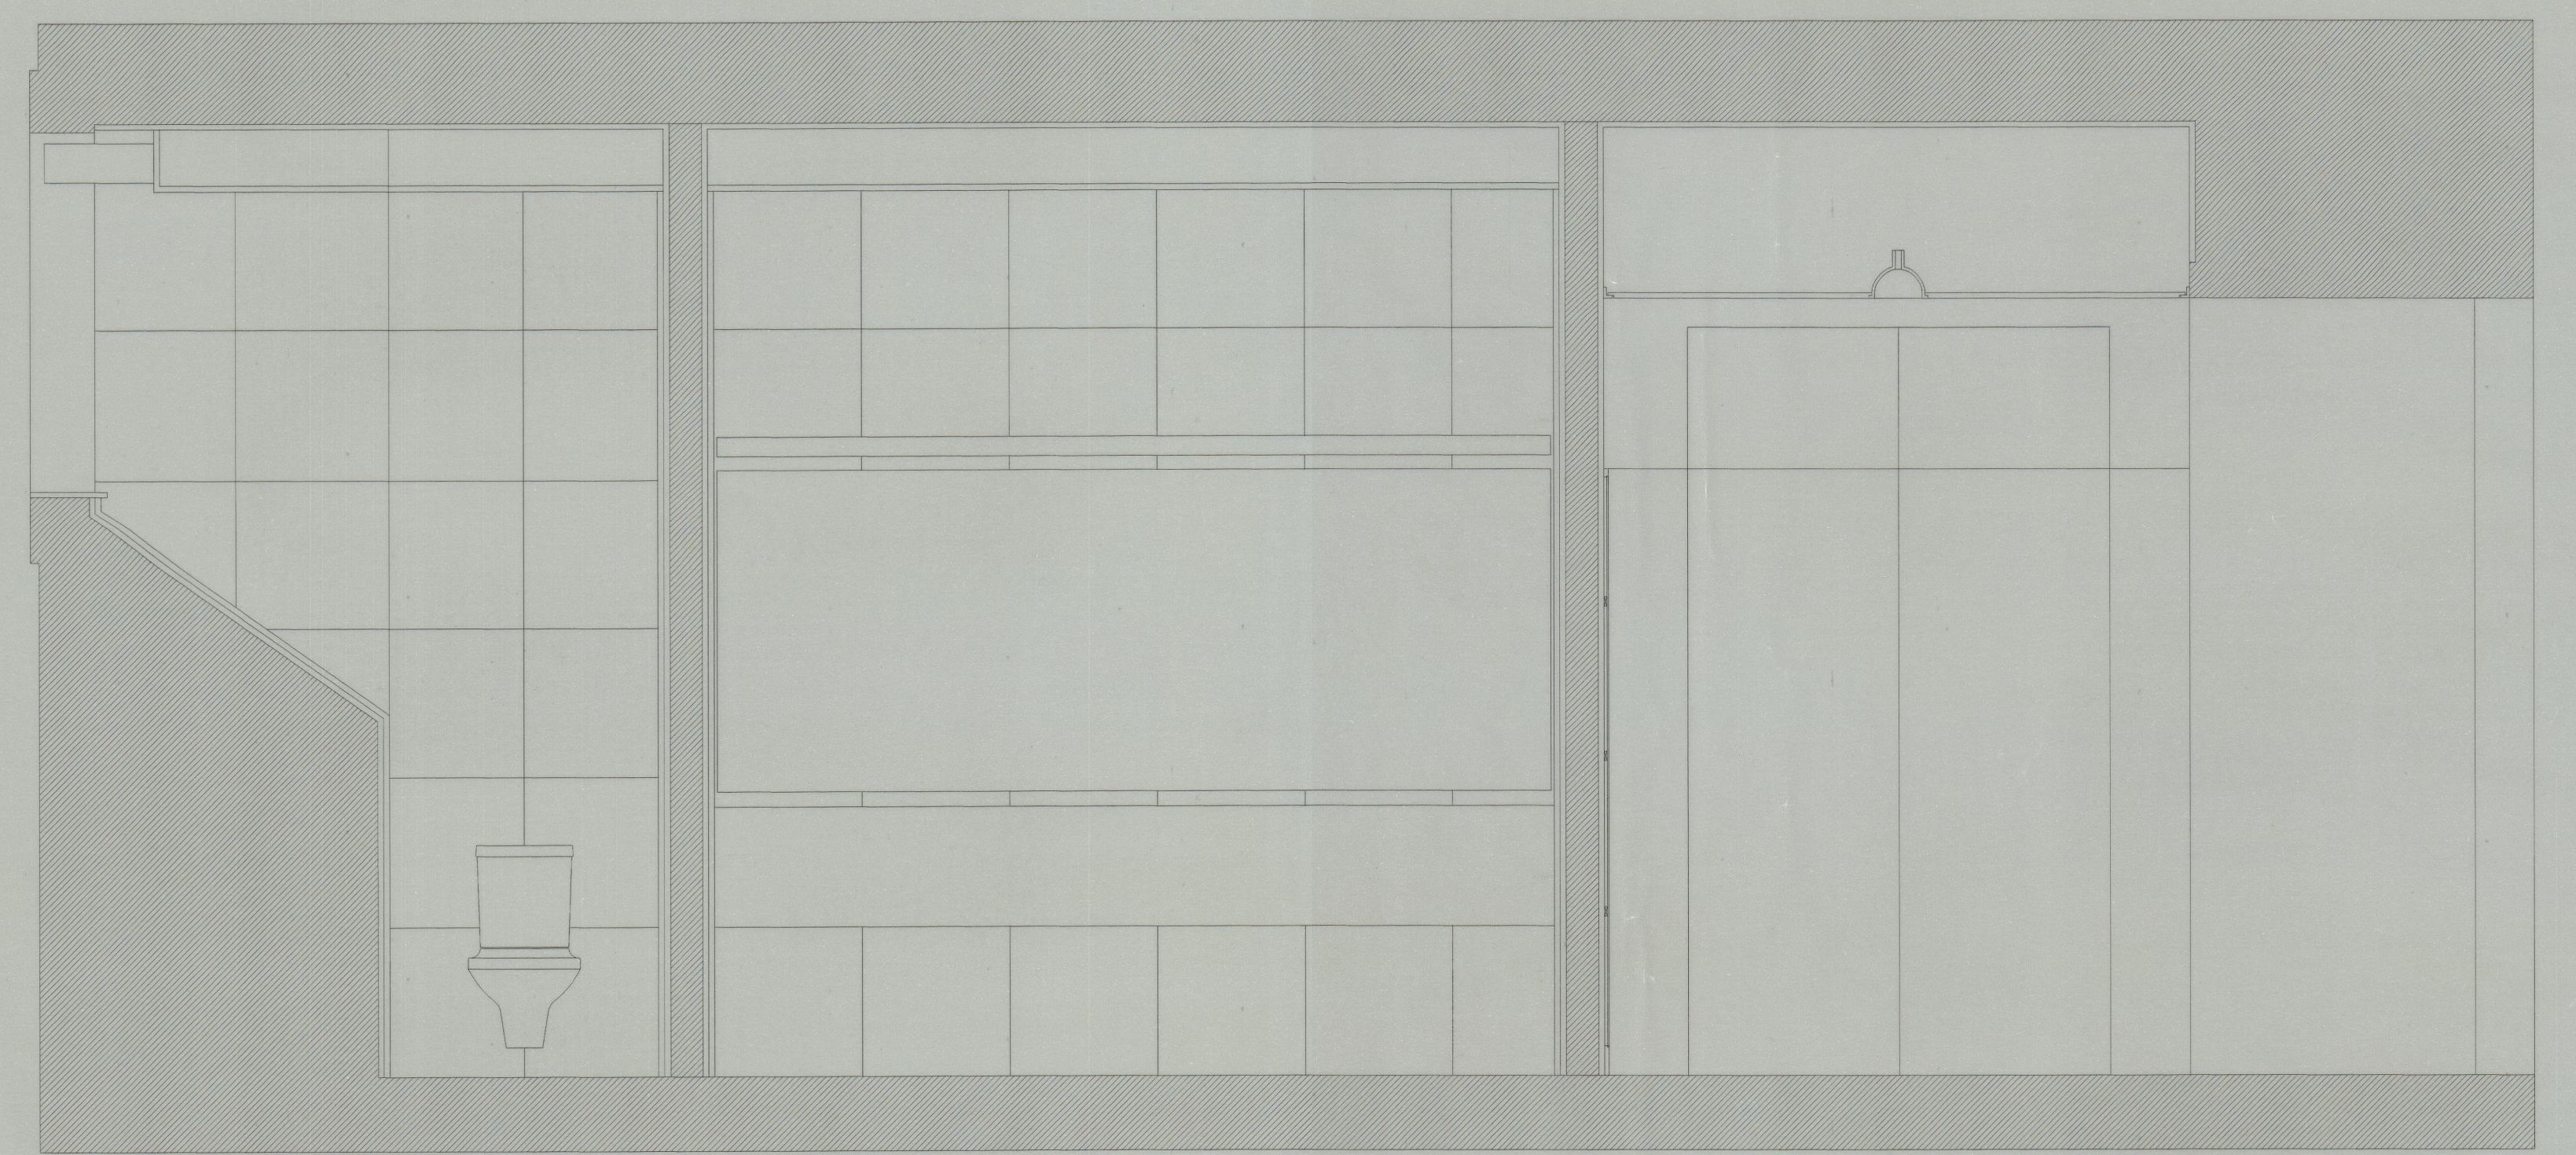

CORTE C C'

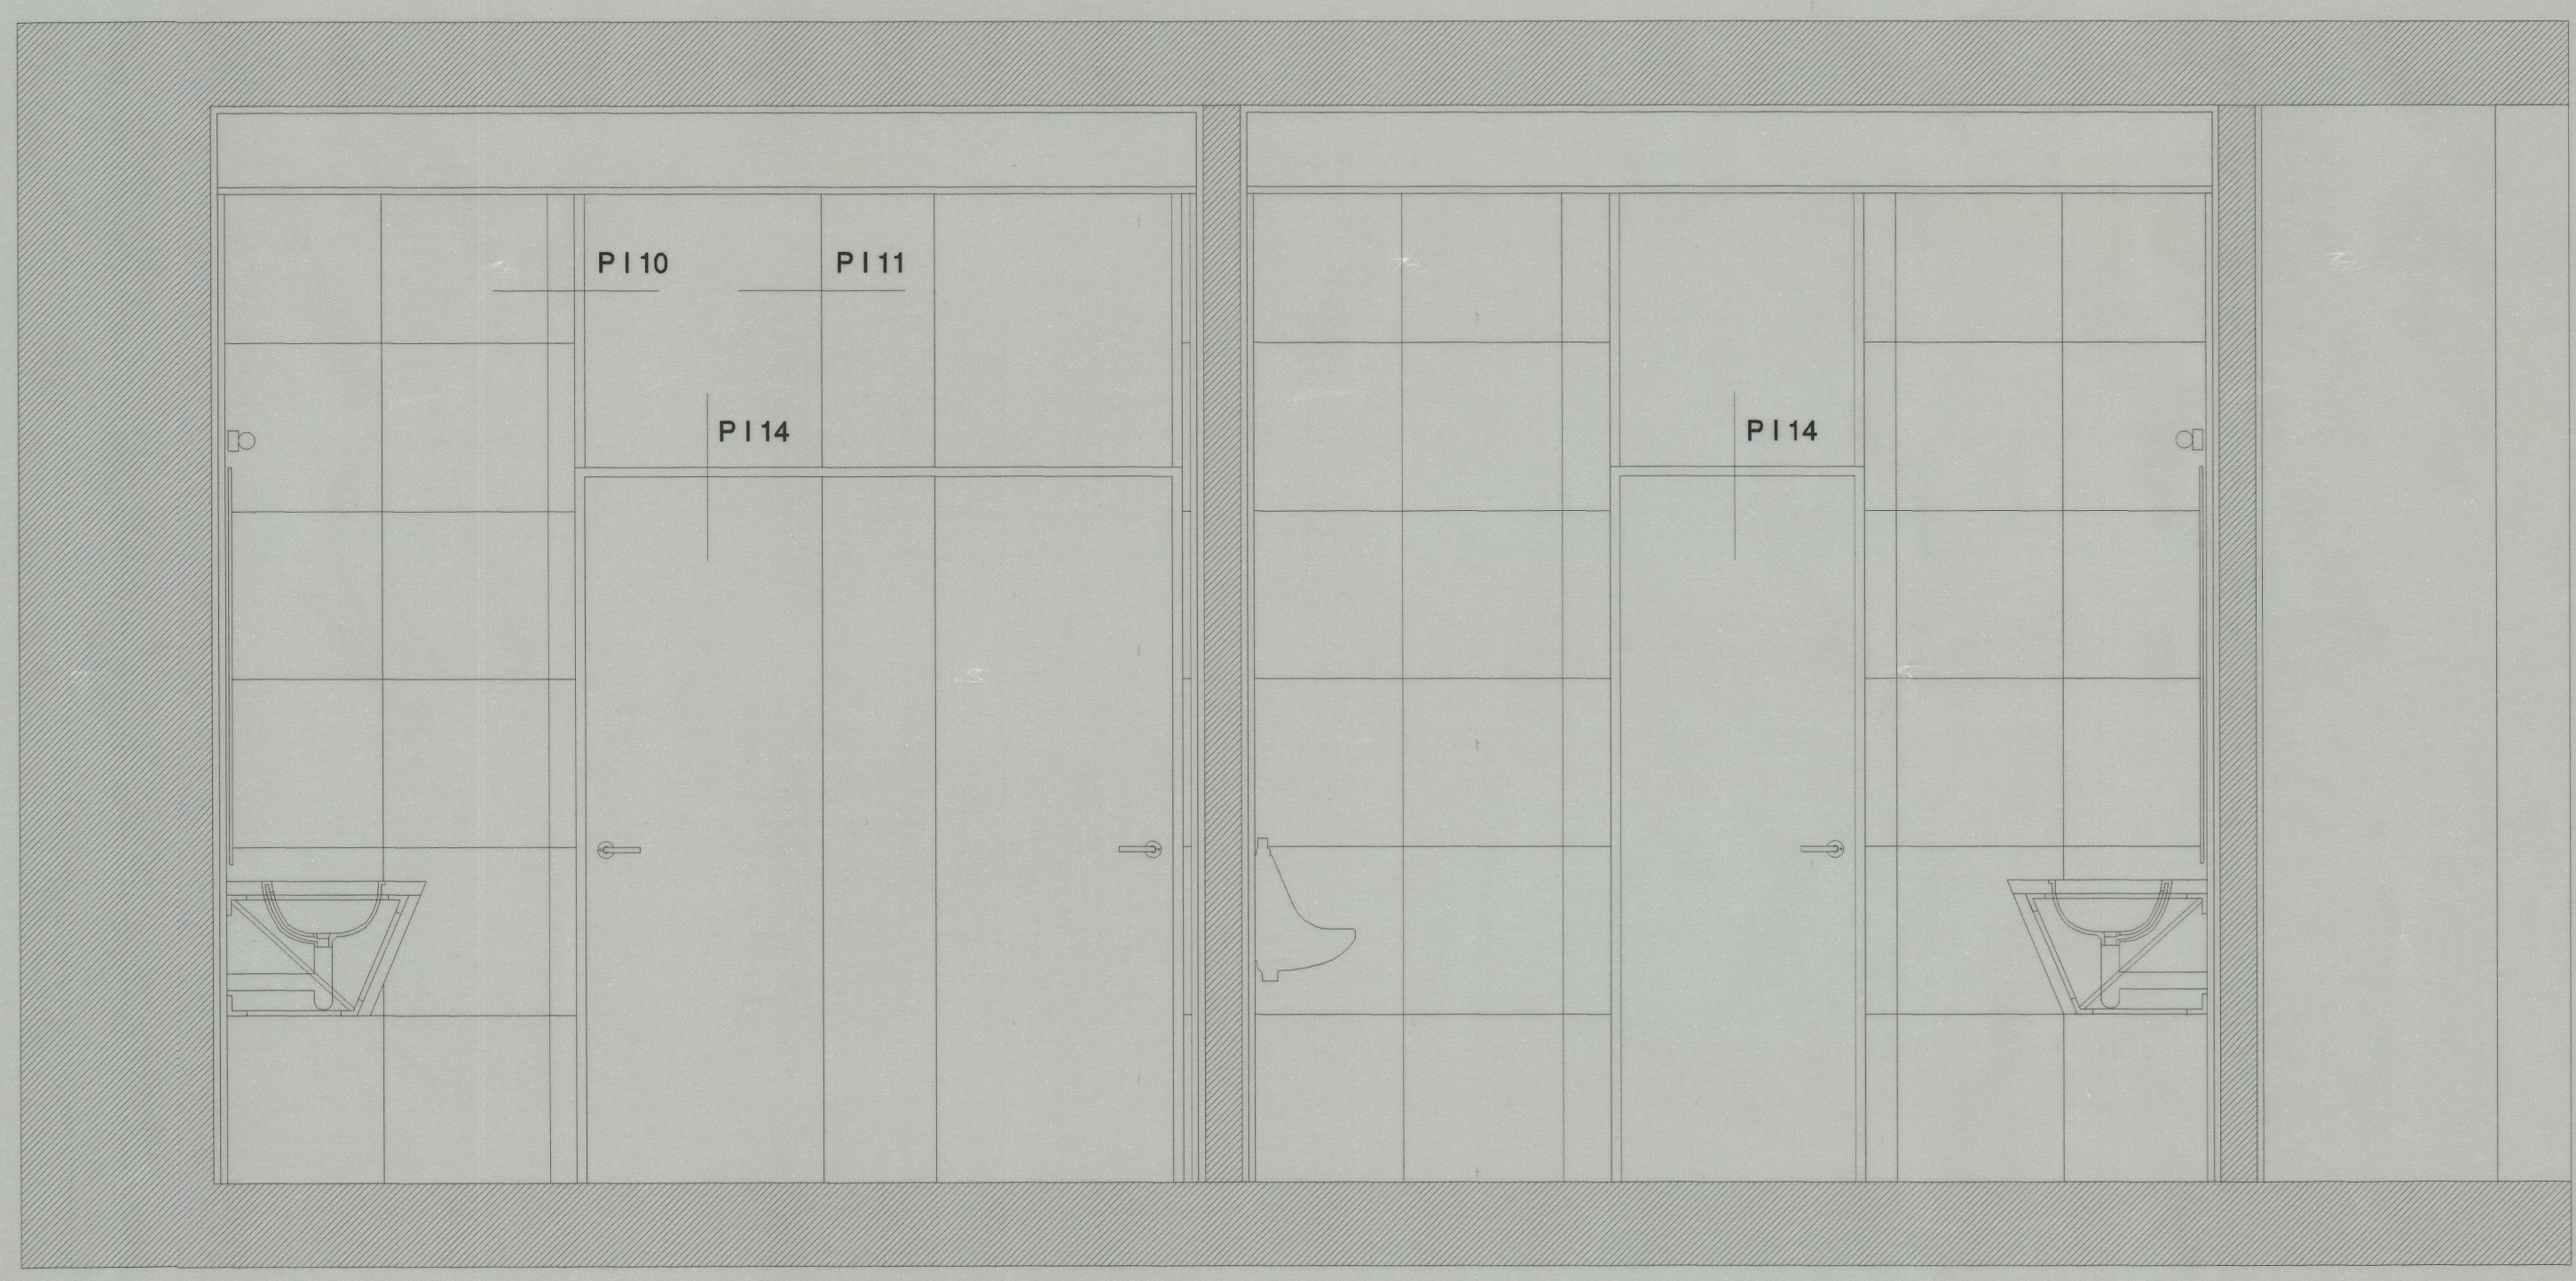

CORTE A A'

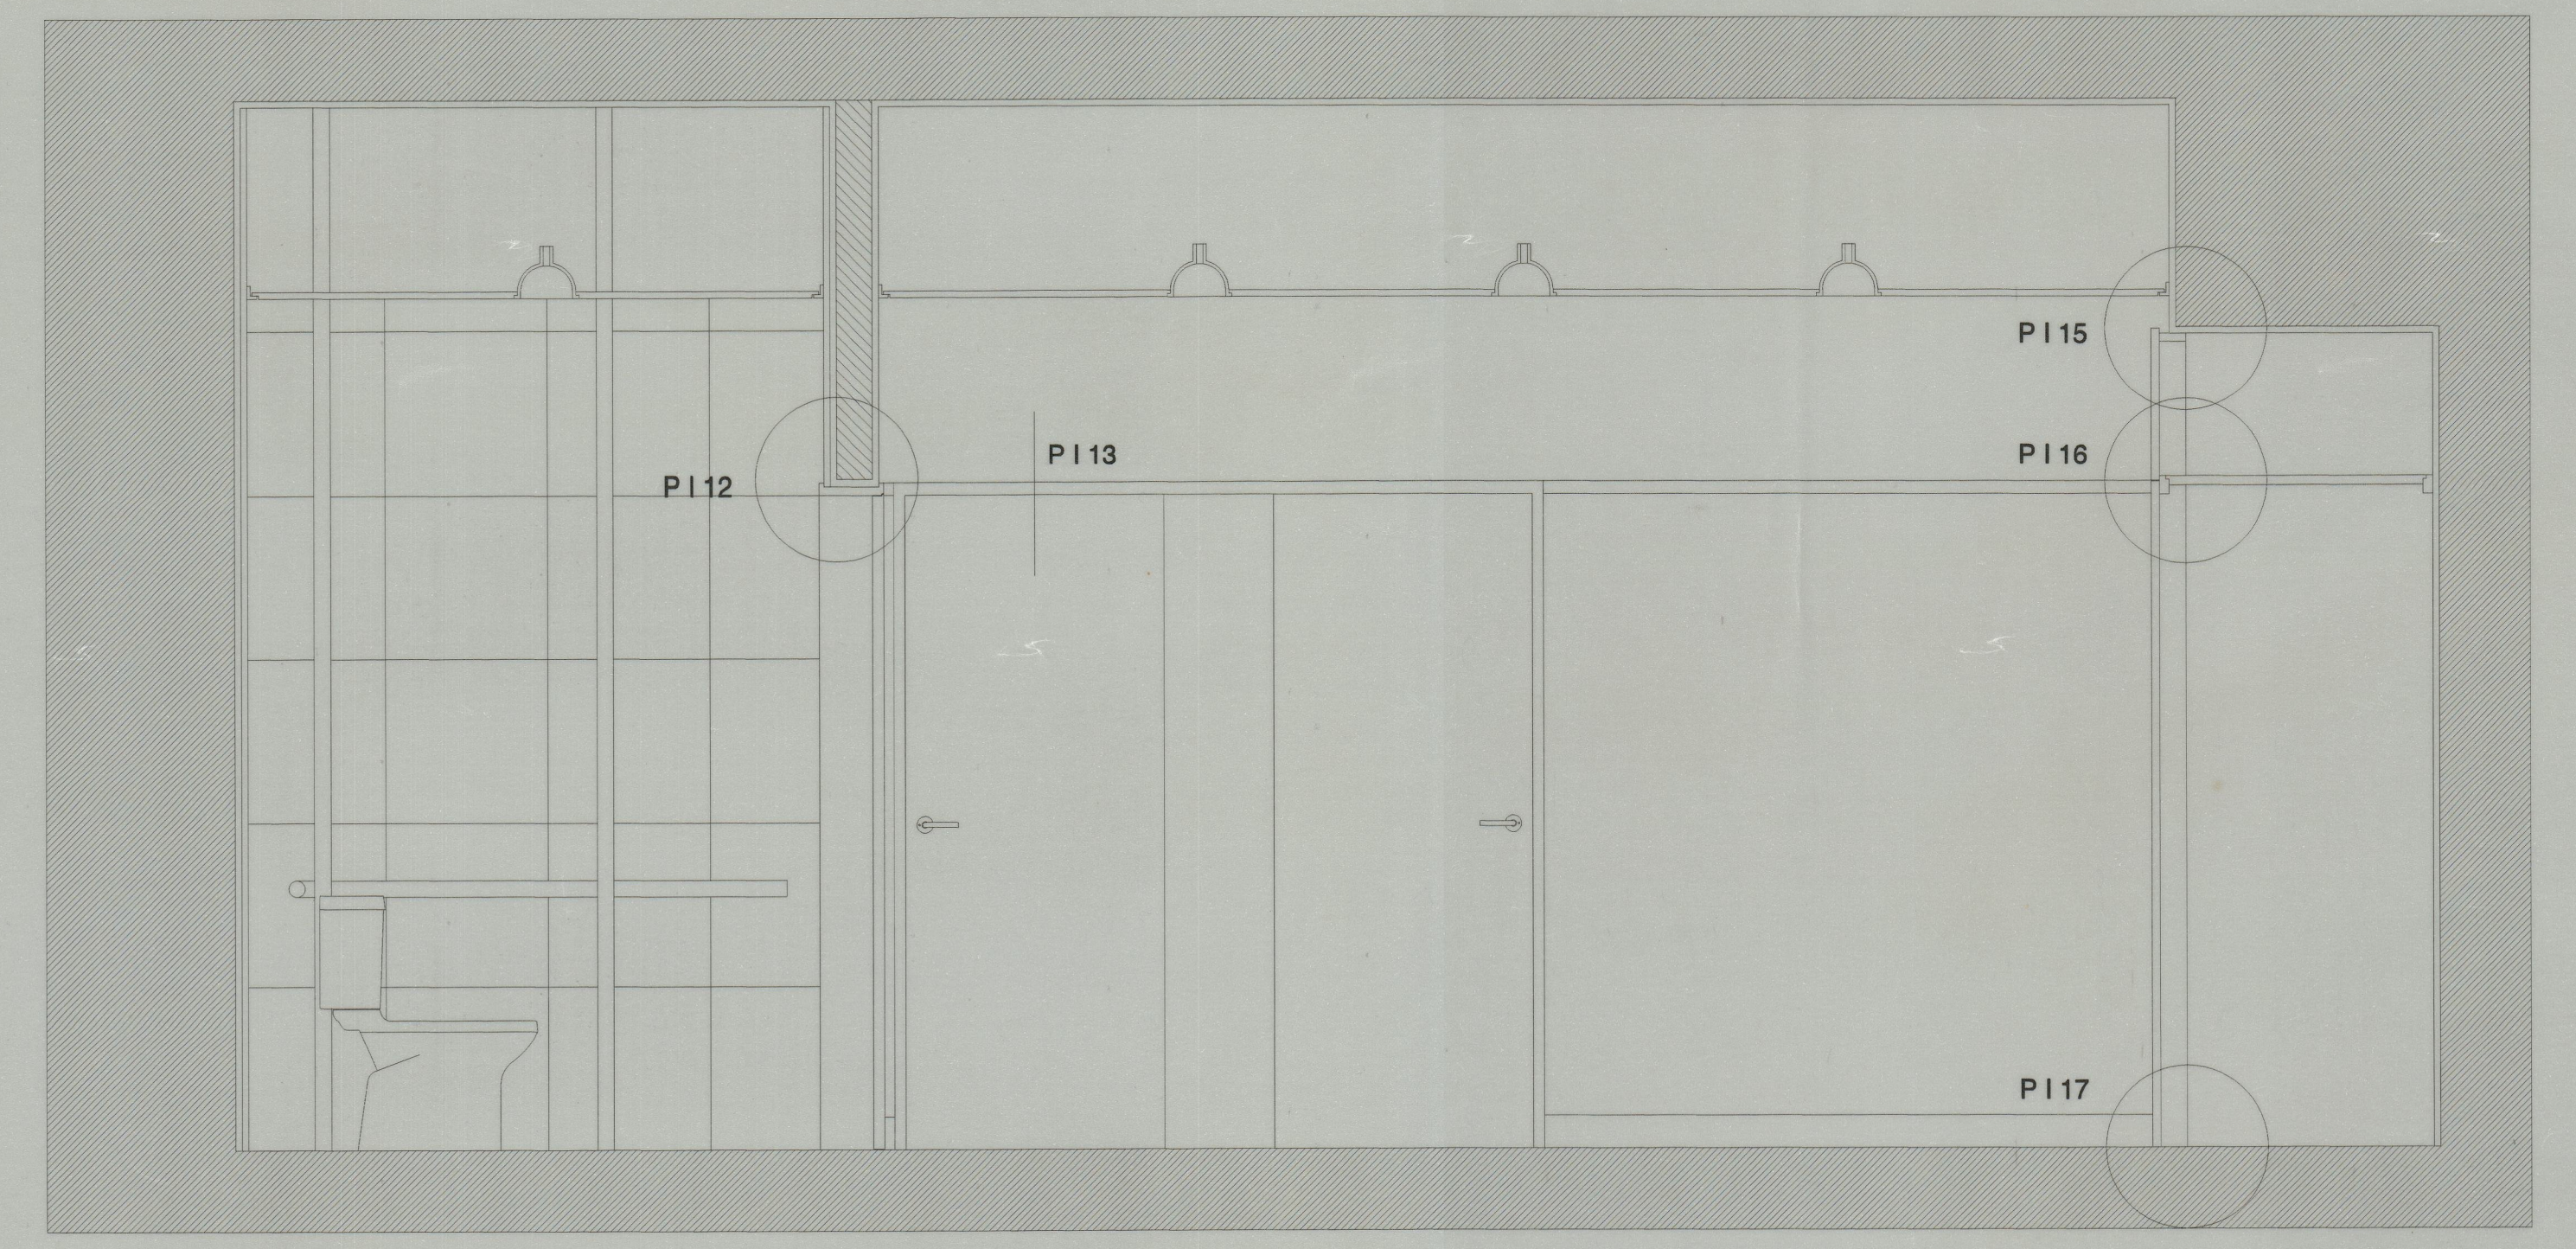

CORTE D D'

41-2543
 2676