

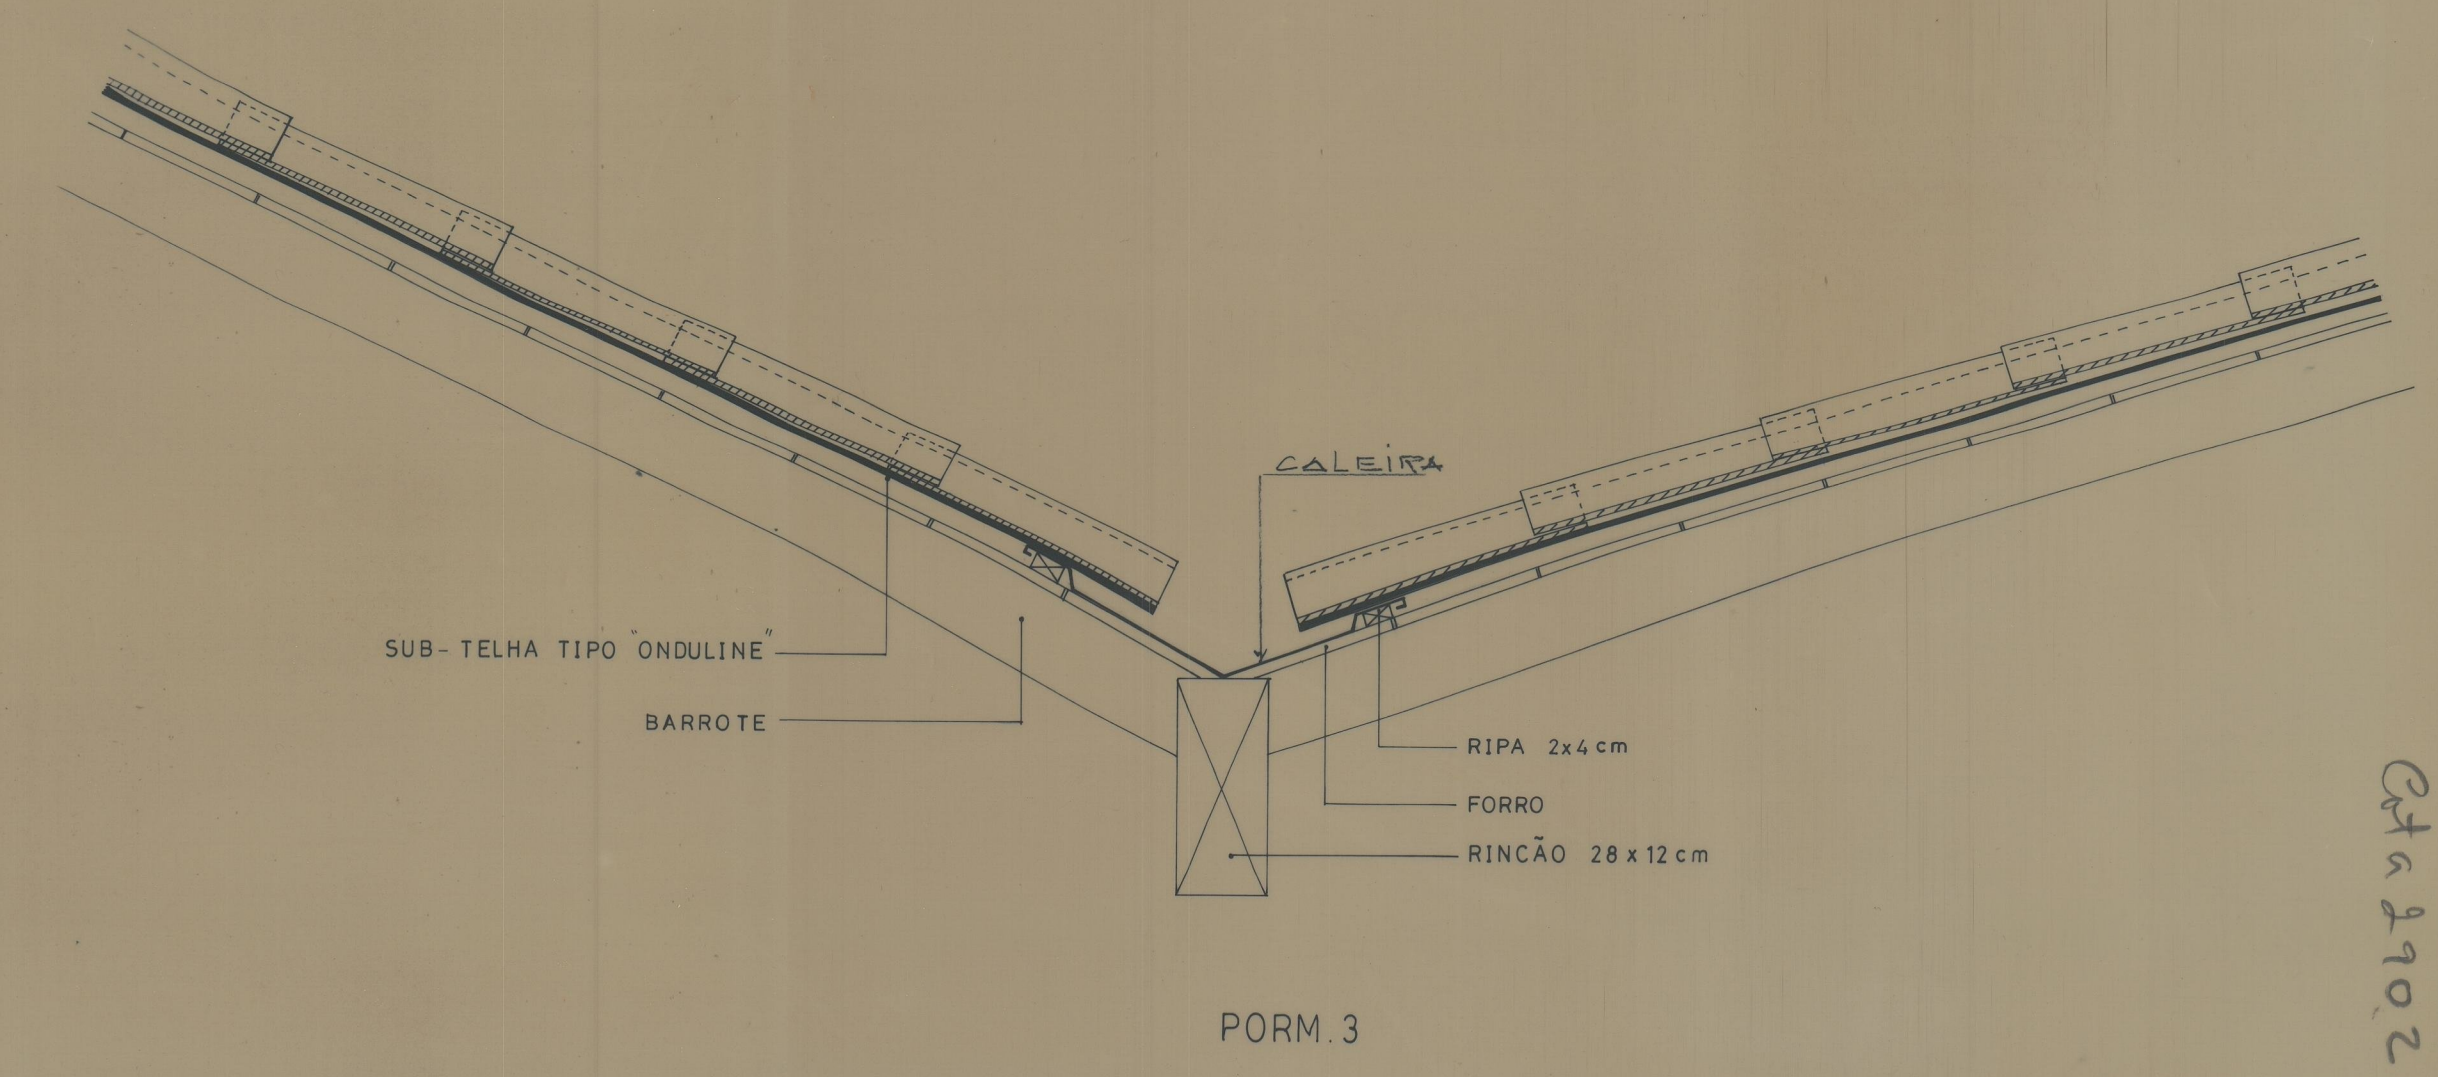
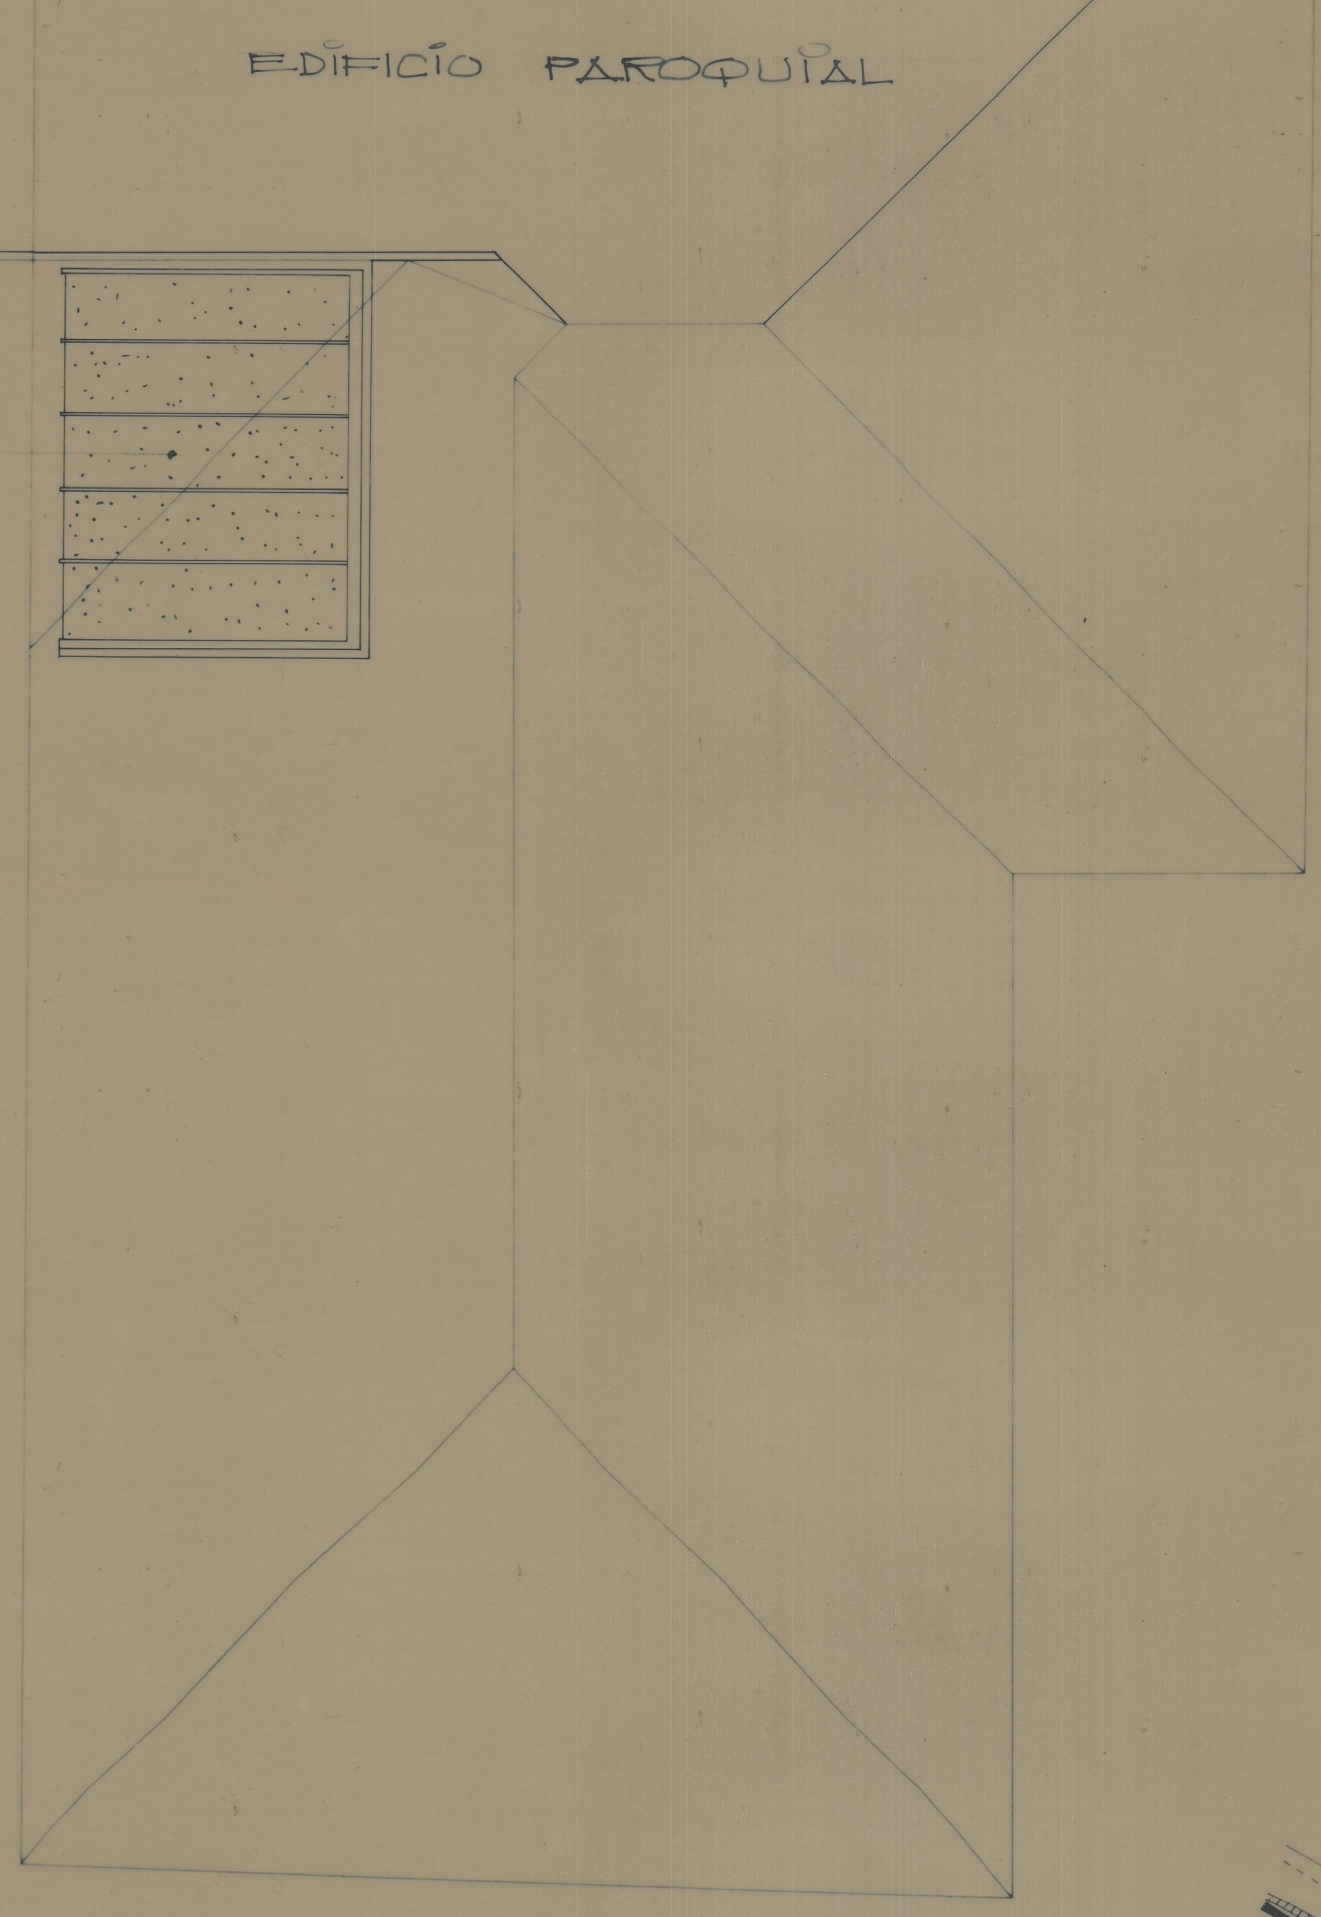


PORM. K PLANTA

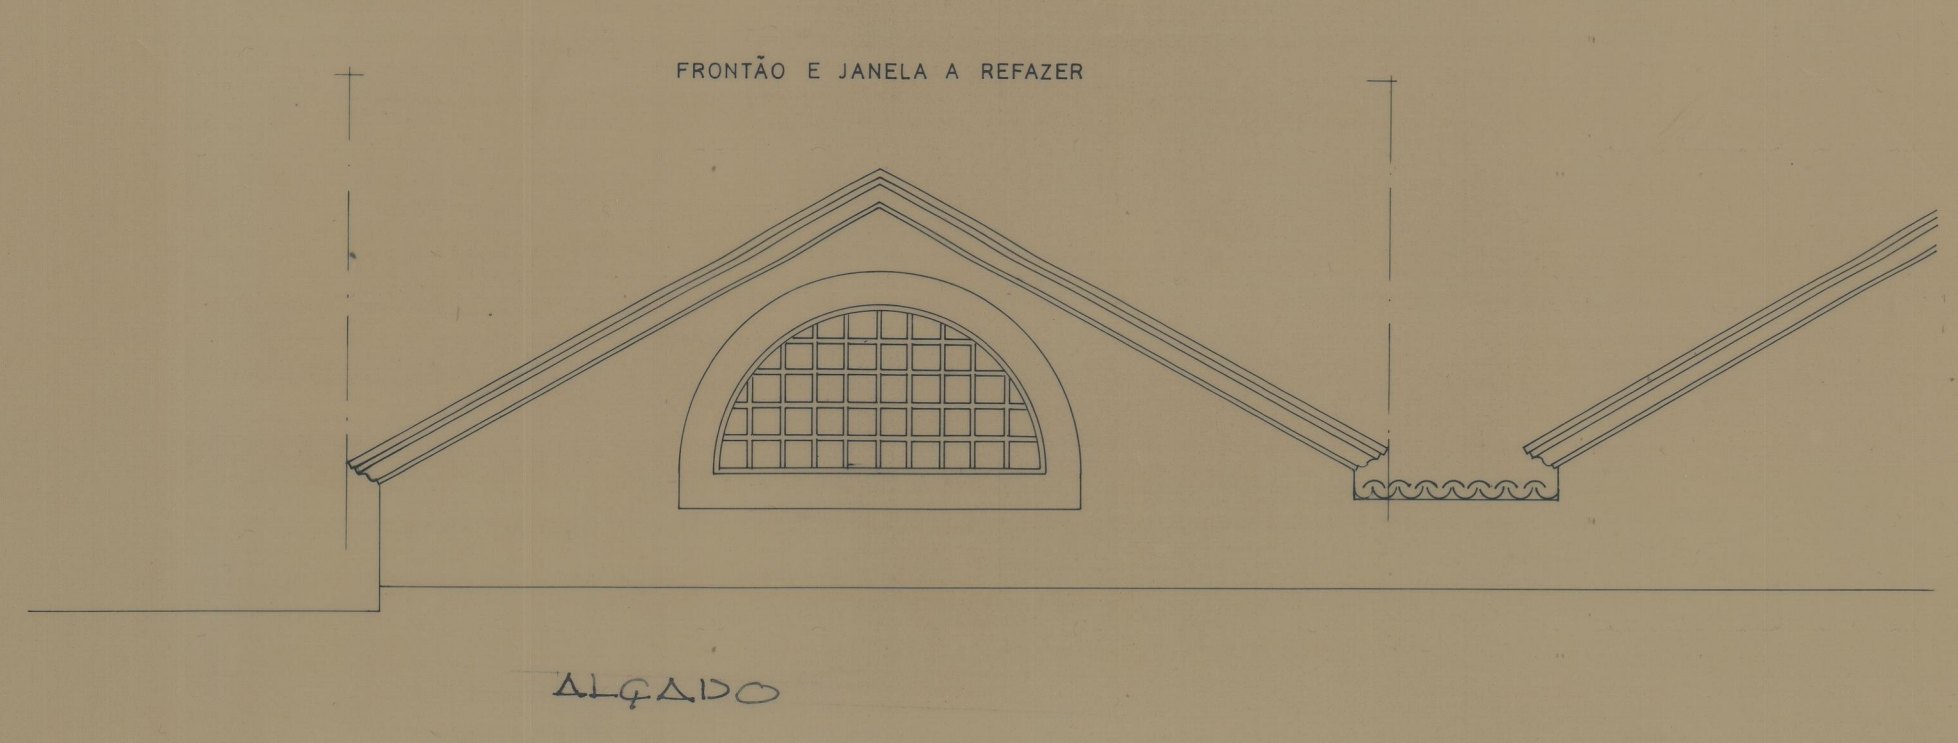

PORM 3

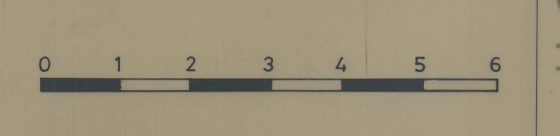

Cota 2902 41-3314