


TEATRO RIVOLI

PLANTA DO SUB-SOLO

E.C. 1/100

1. Maio de 1929
PRESIDE
Paulo de Siqueira
83

Plat. 2-II-1929
Paulo de Siqueira
Chf. Eng. Civ. 1111

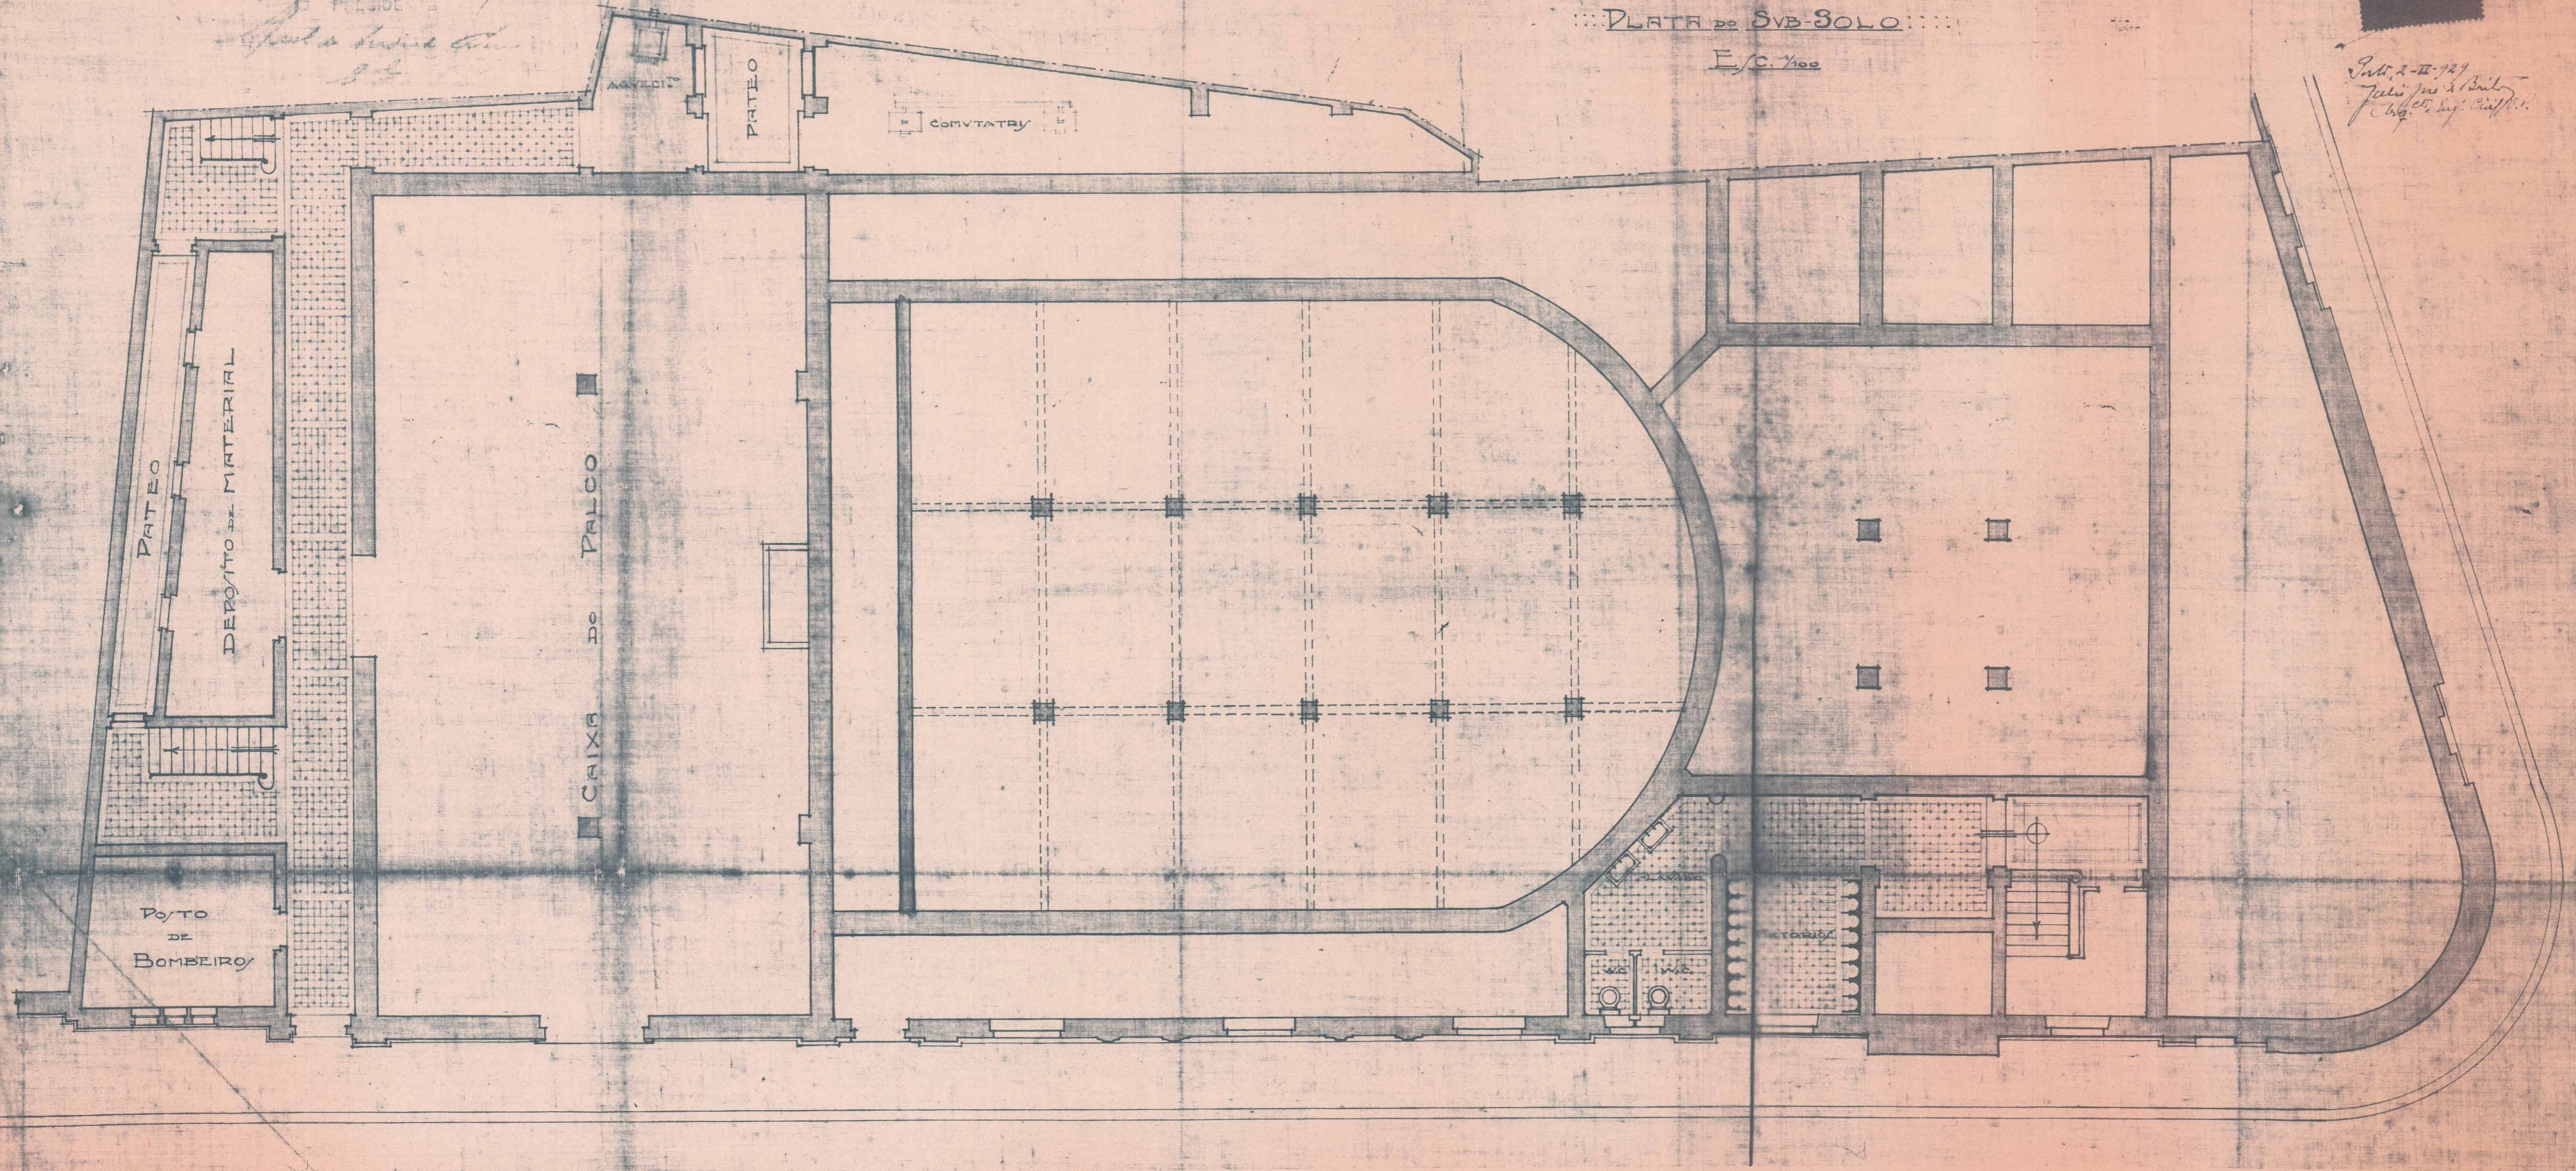

Teatro Rivoli
13-12-12

Plat. 2108

41-1030