




ALÇADO

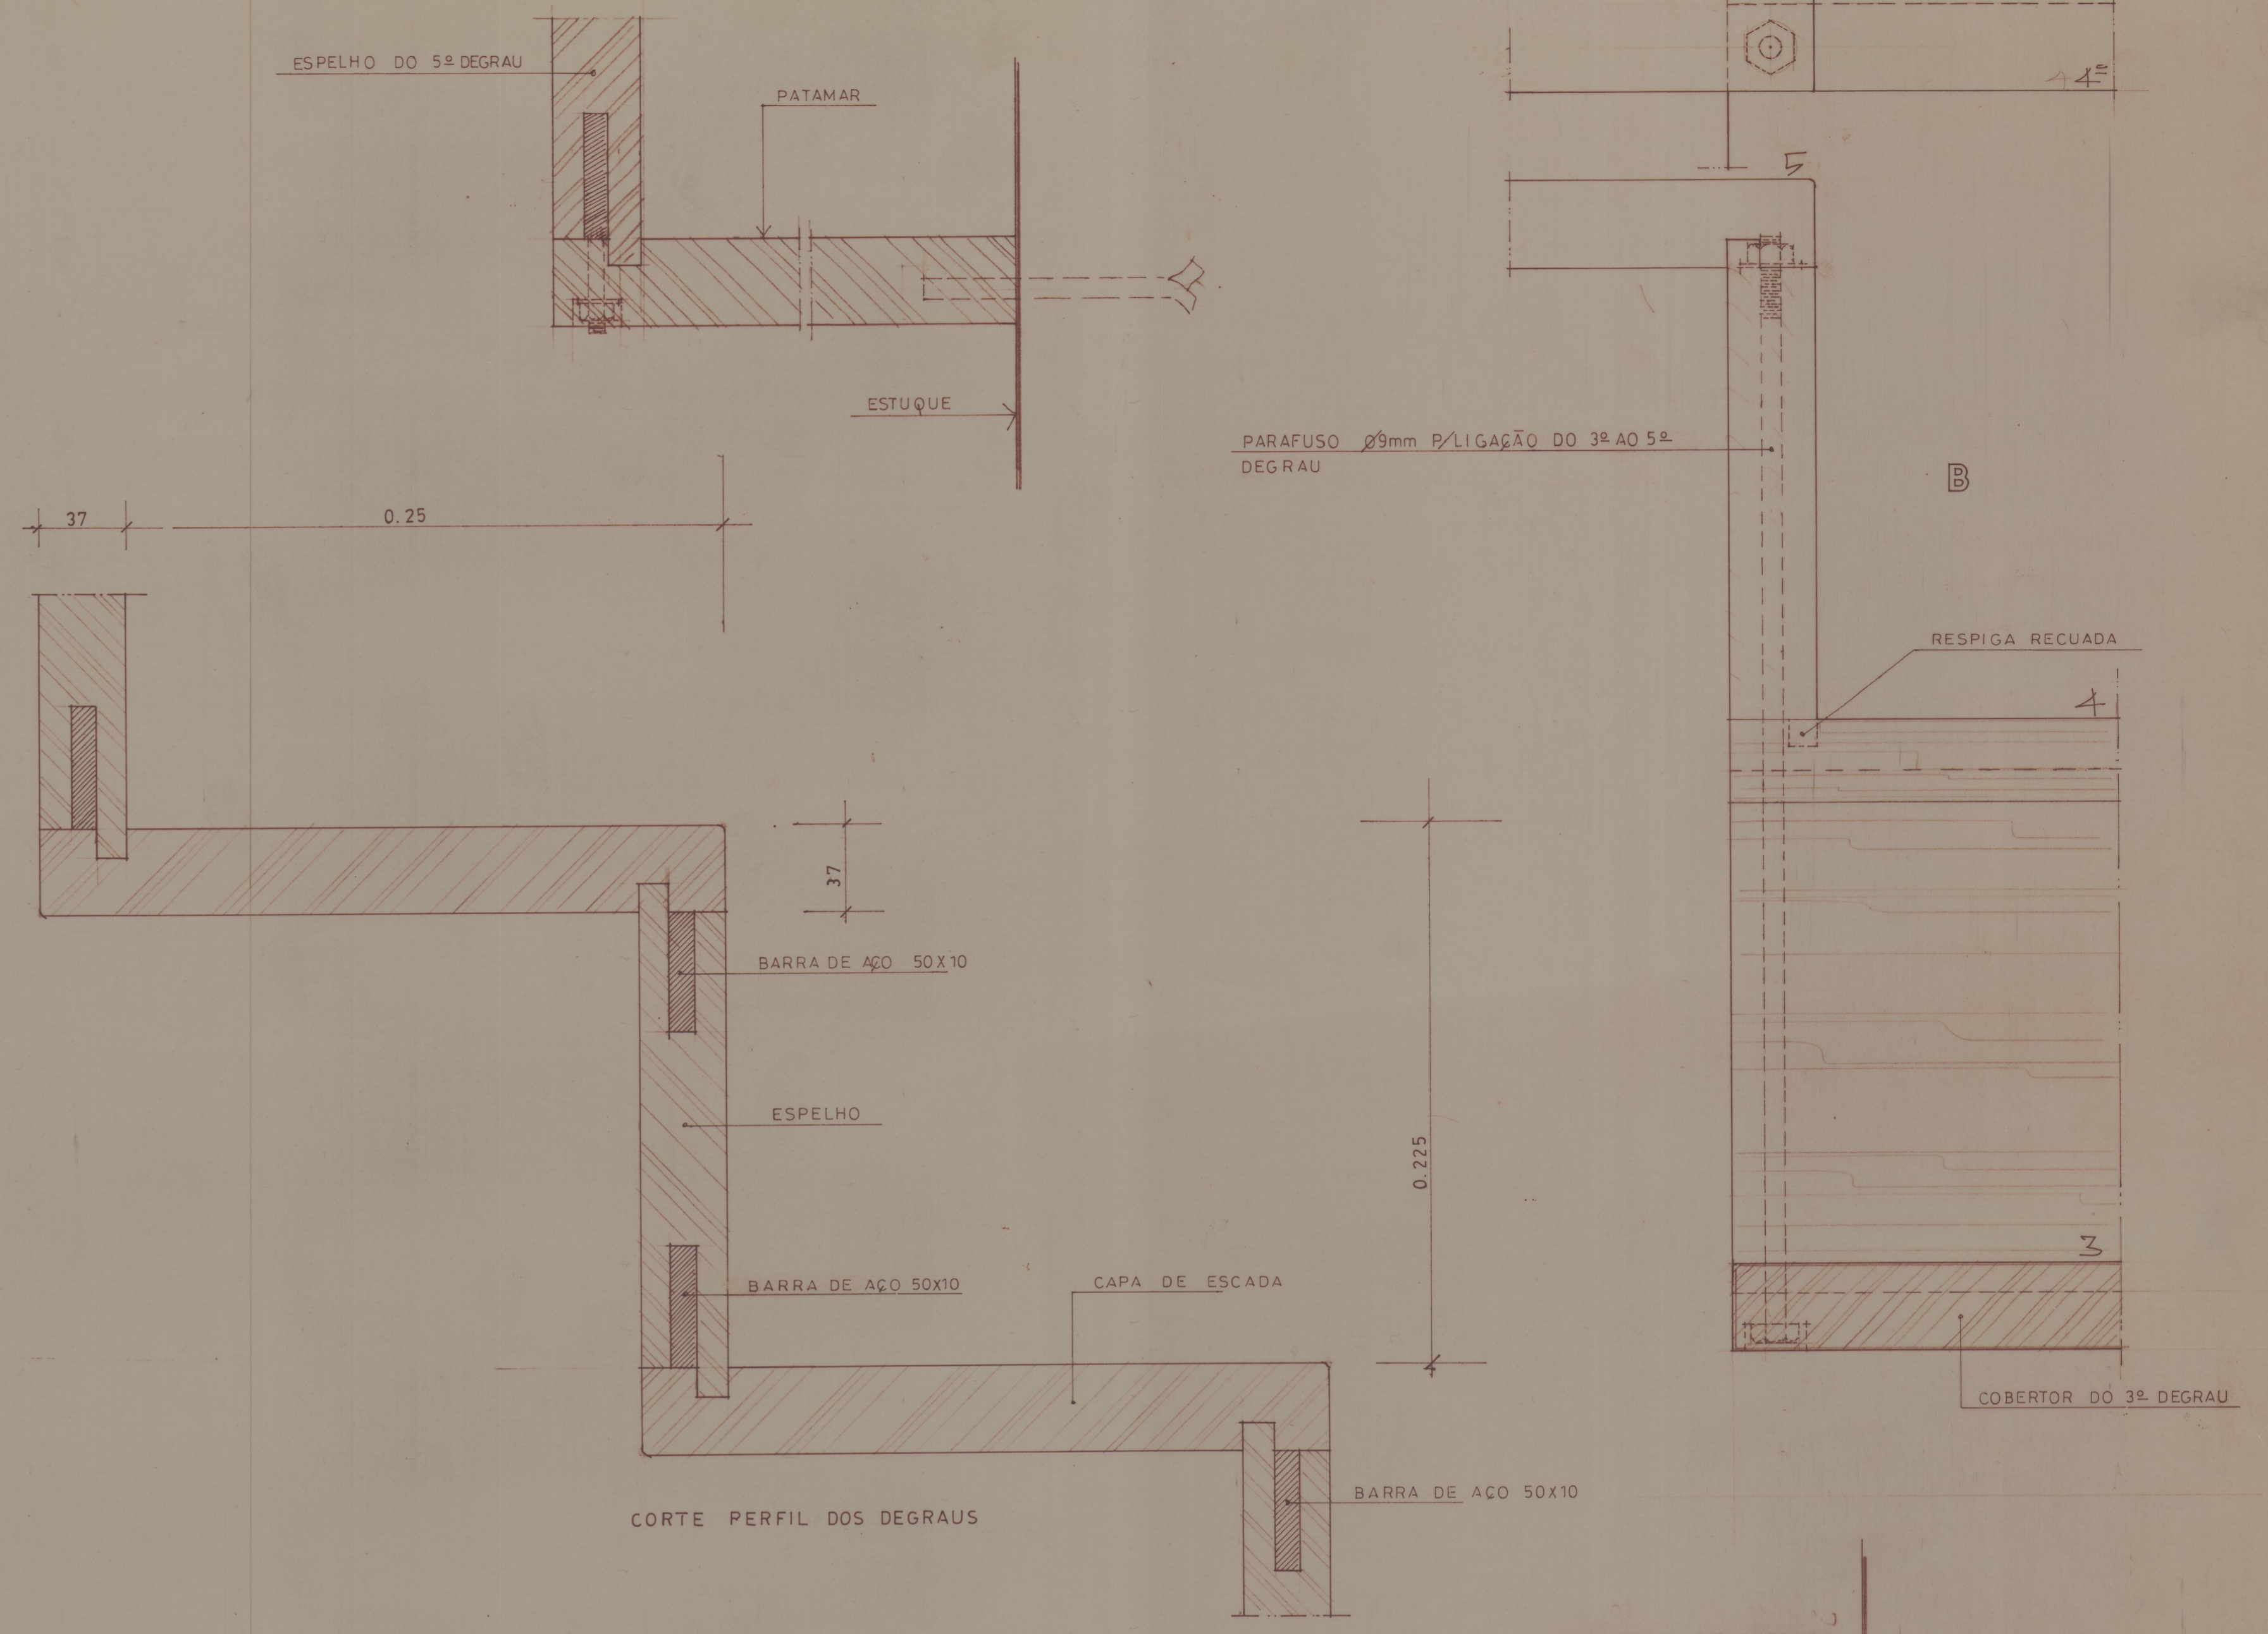

CORTE PERFIL DOS DEGRAUS

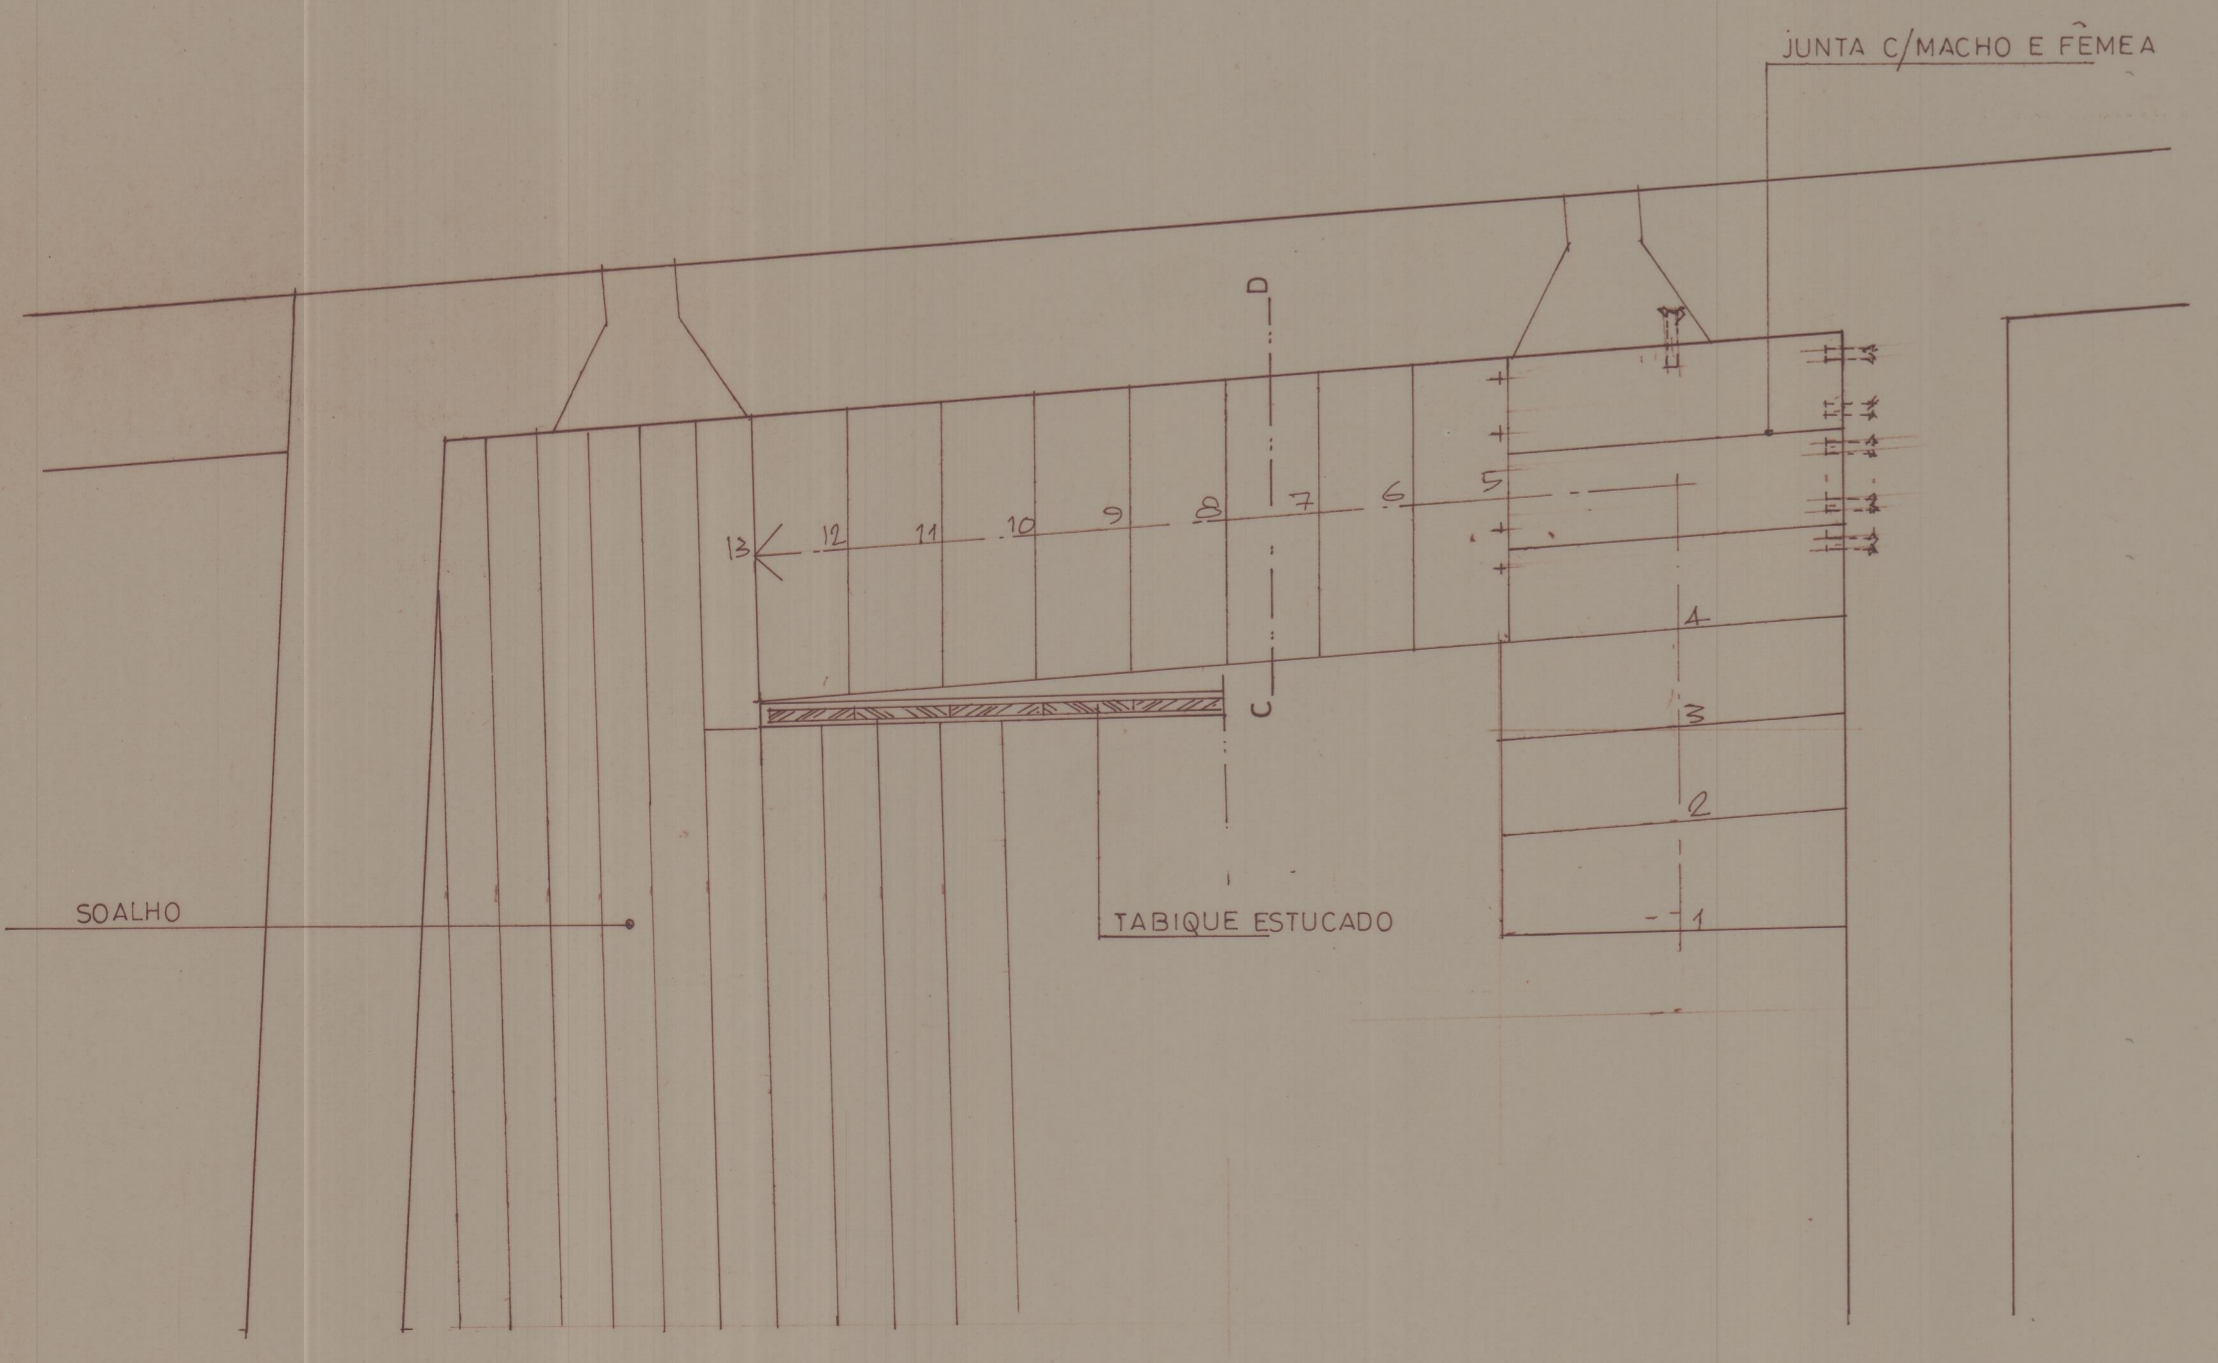

PLANTA

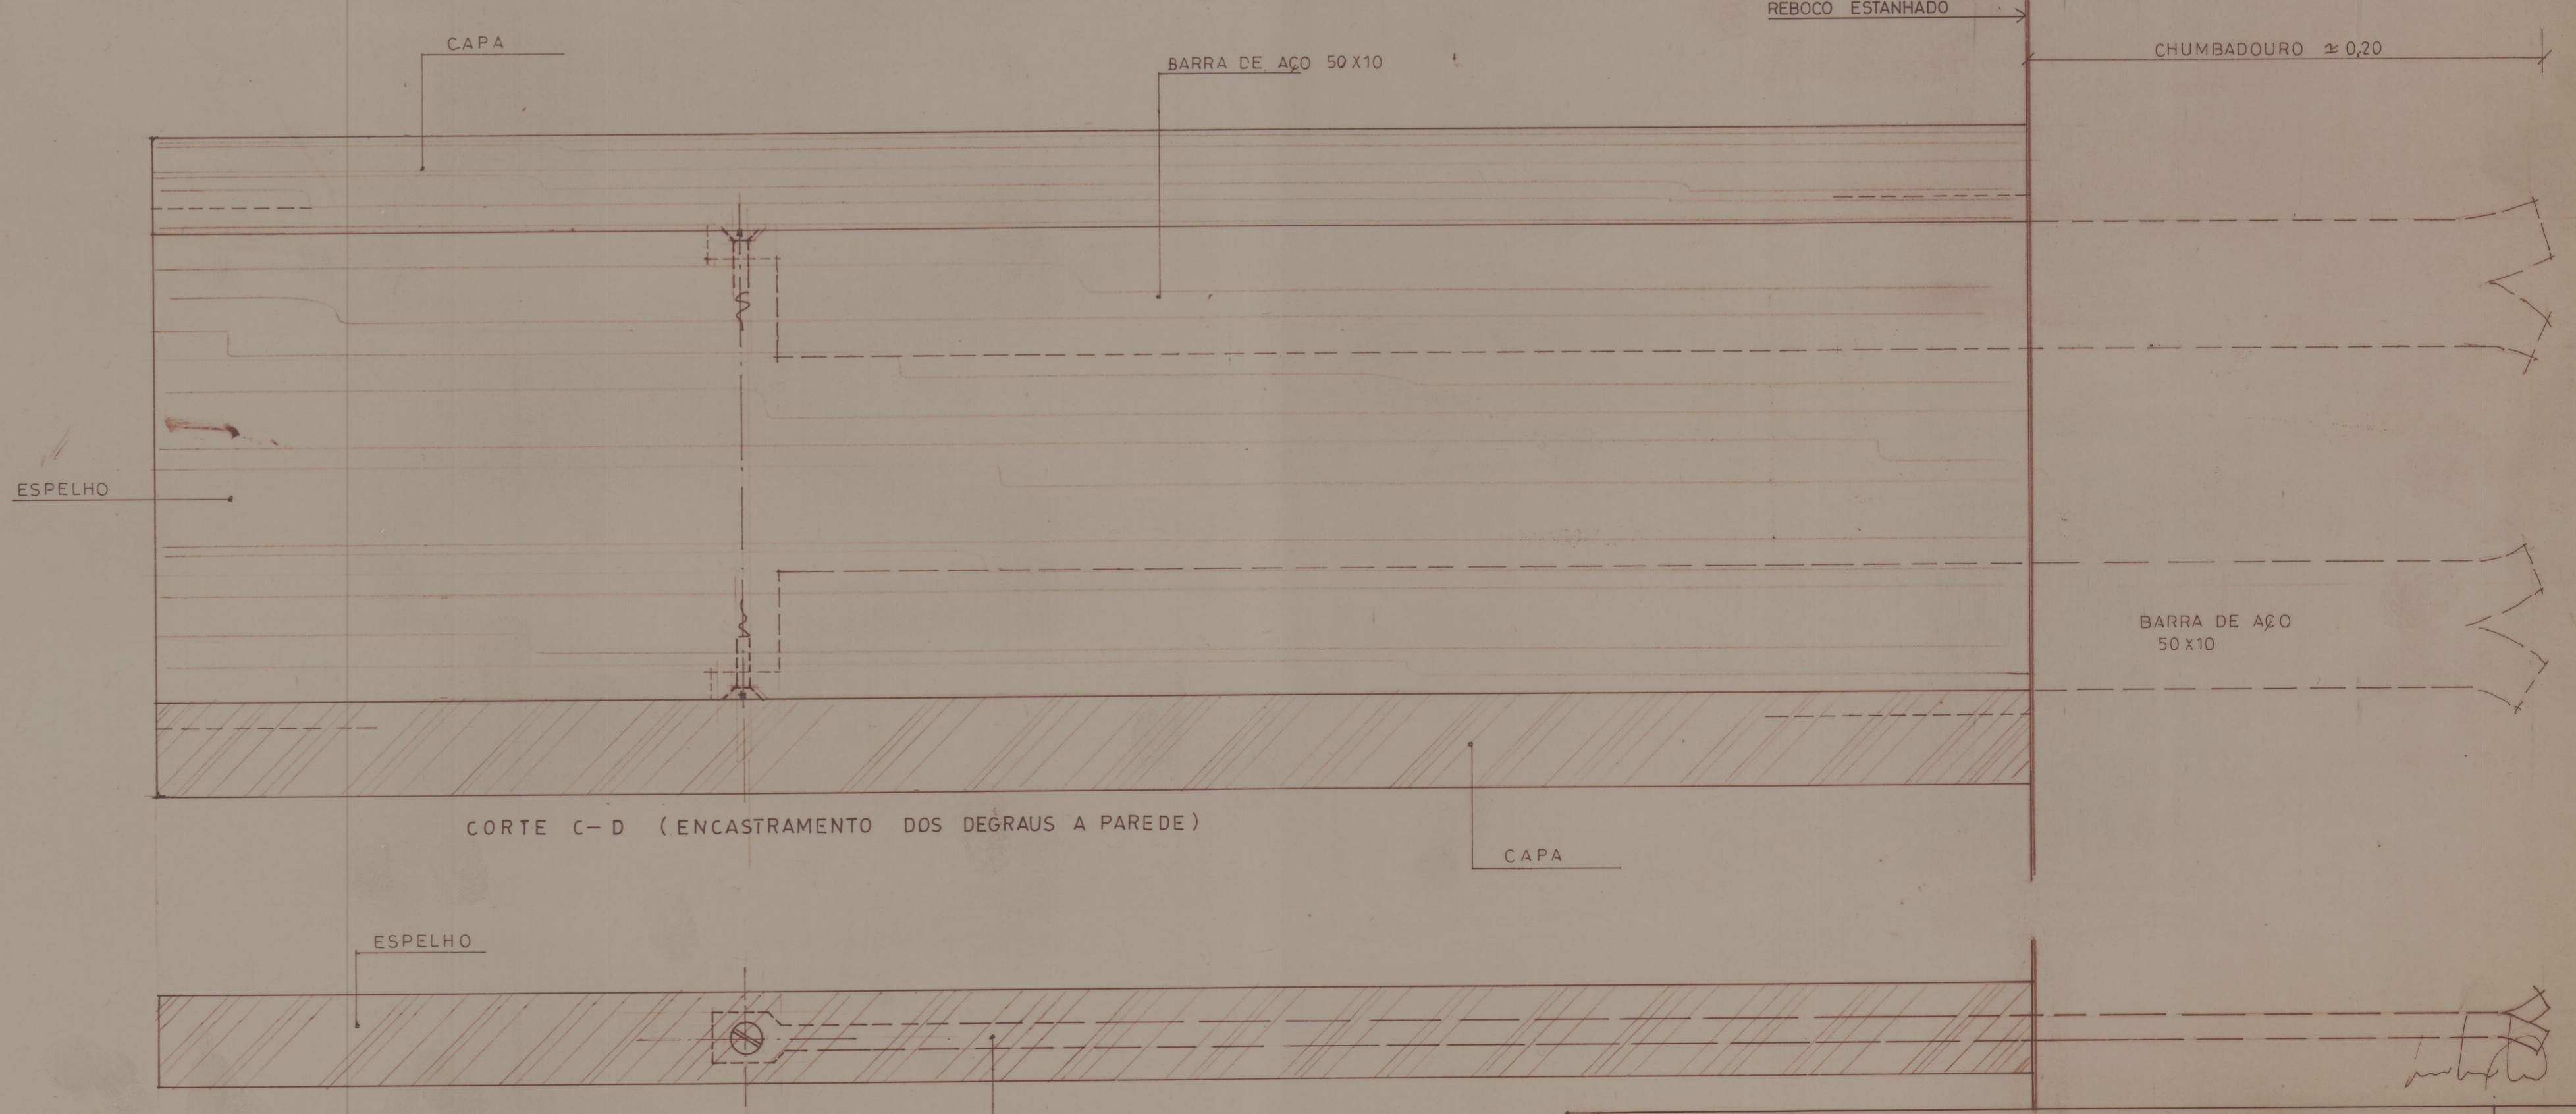

CORTE C-D (ENCASTRAMENTO DOS DEGRAUS A PAREDE)