



CORTE/ALÇADO 11'

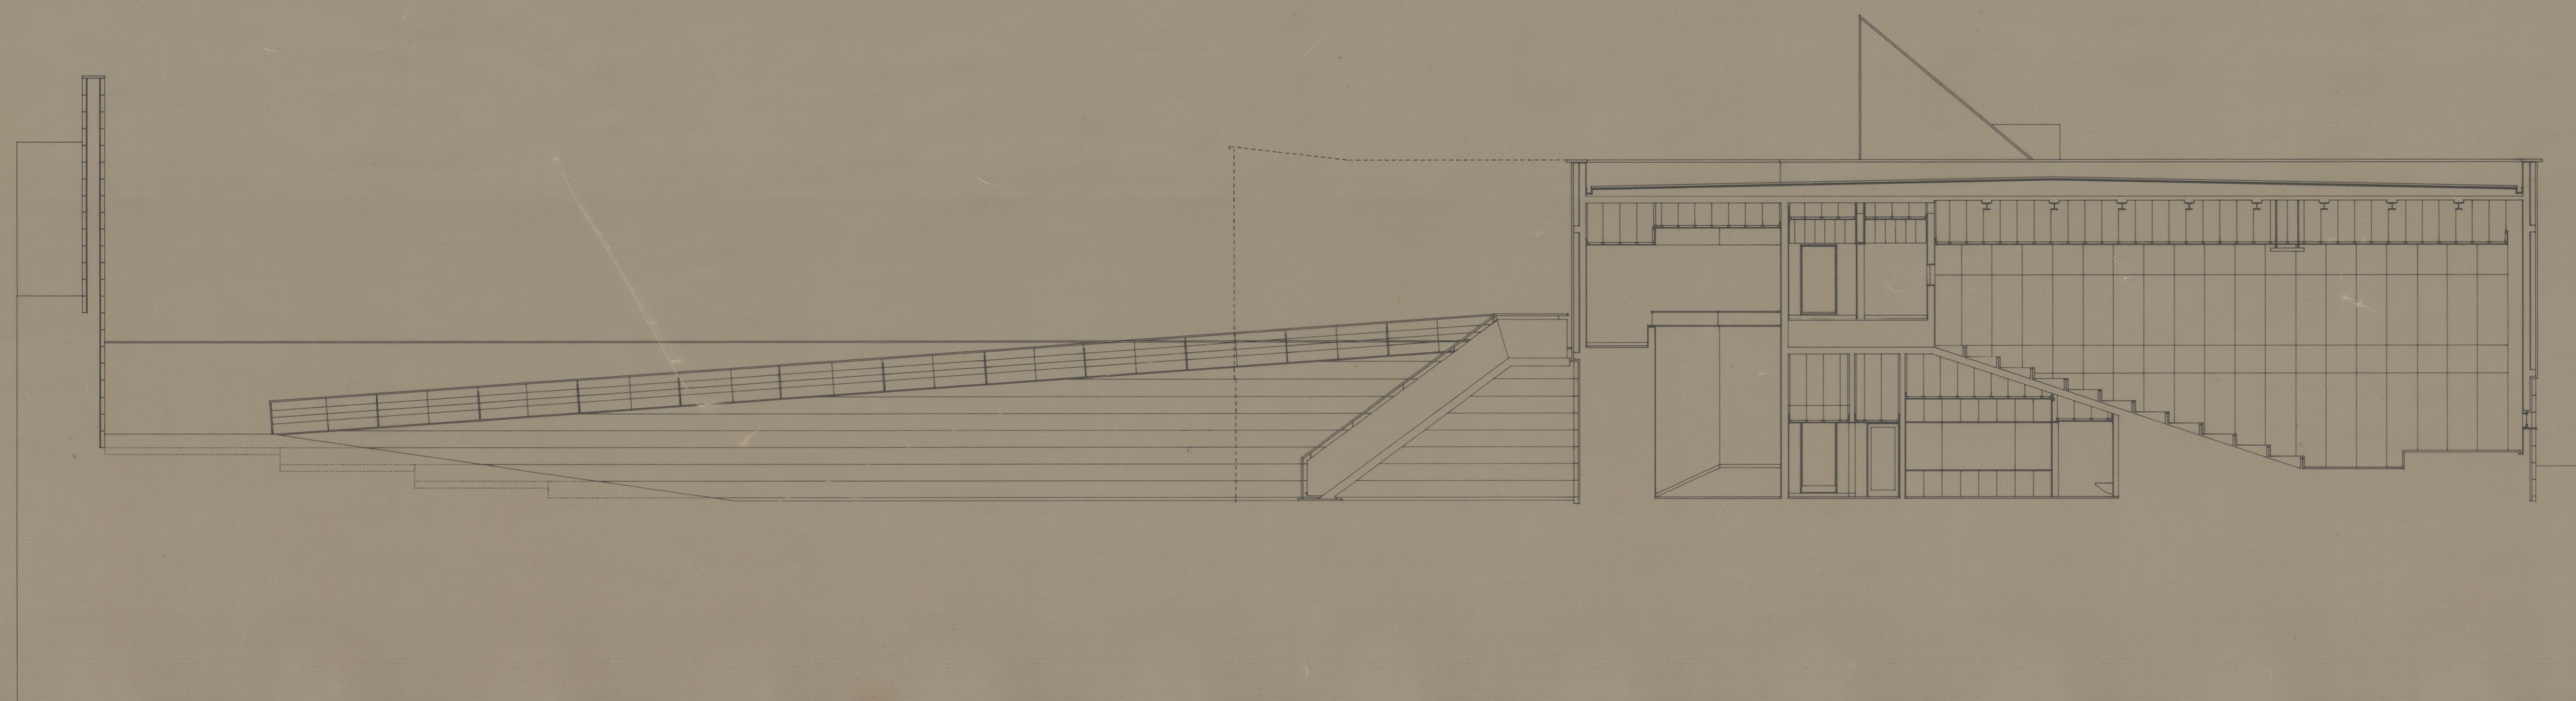

CORTE/ALÇADO JJ'

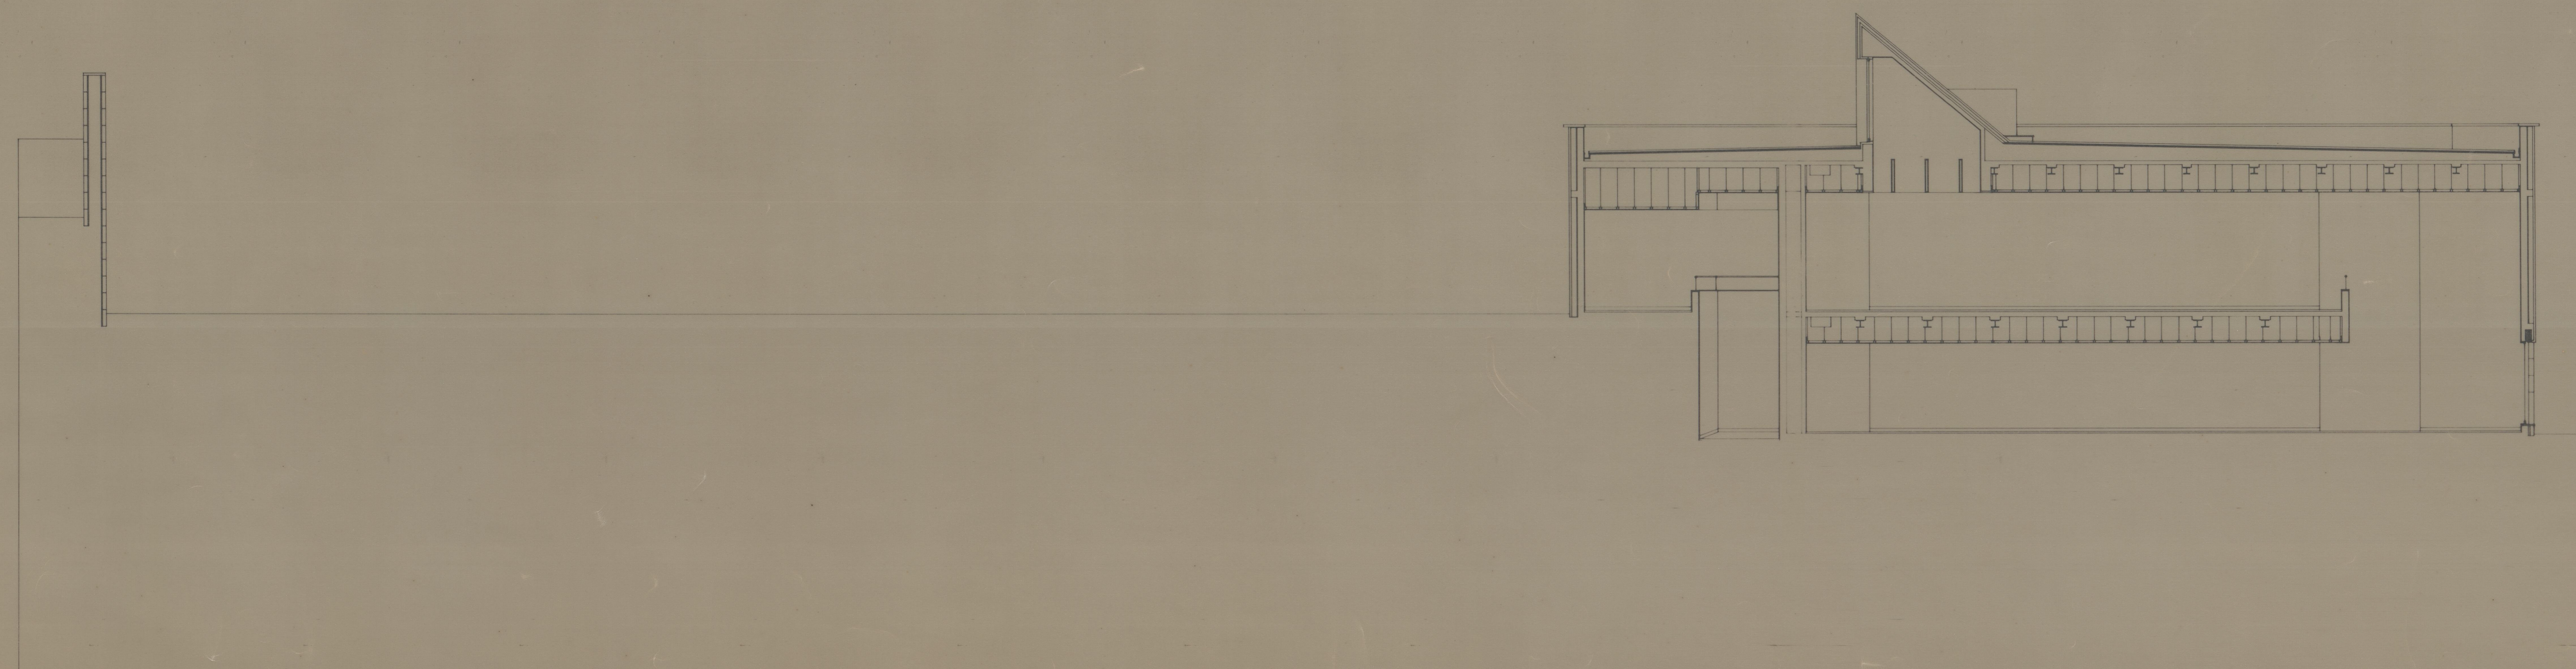

CORTE/ALÇADO KK'

eta 3570

41-2667