


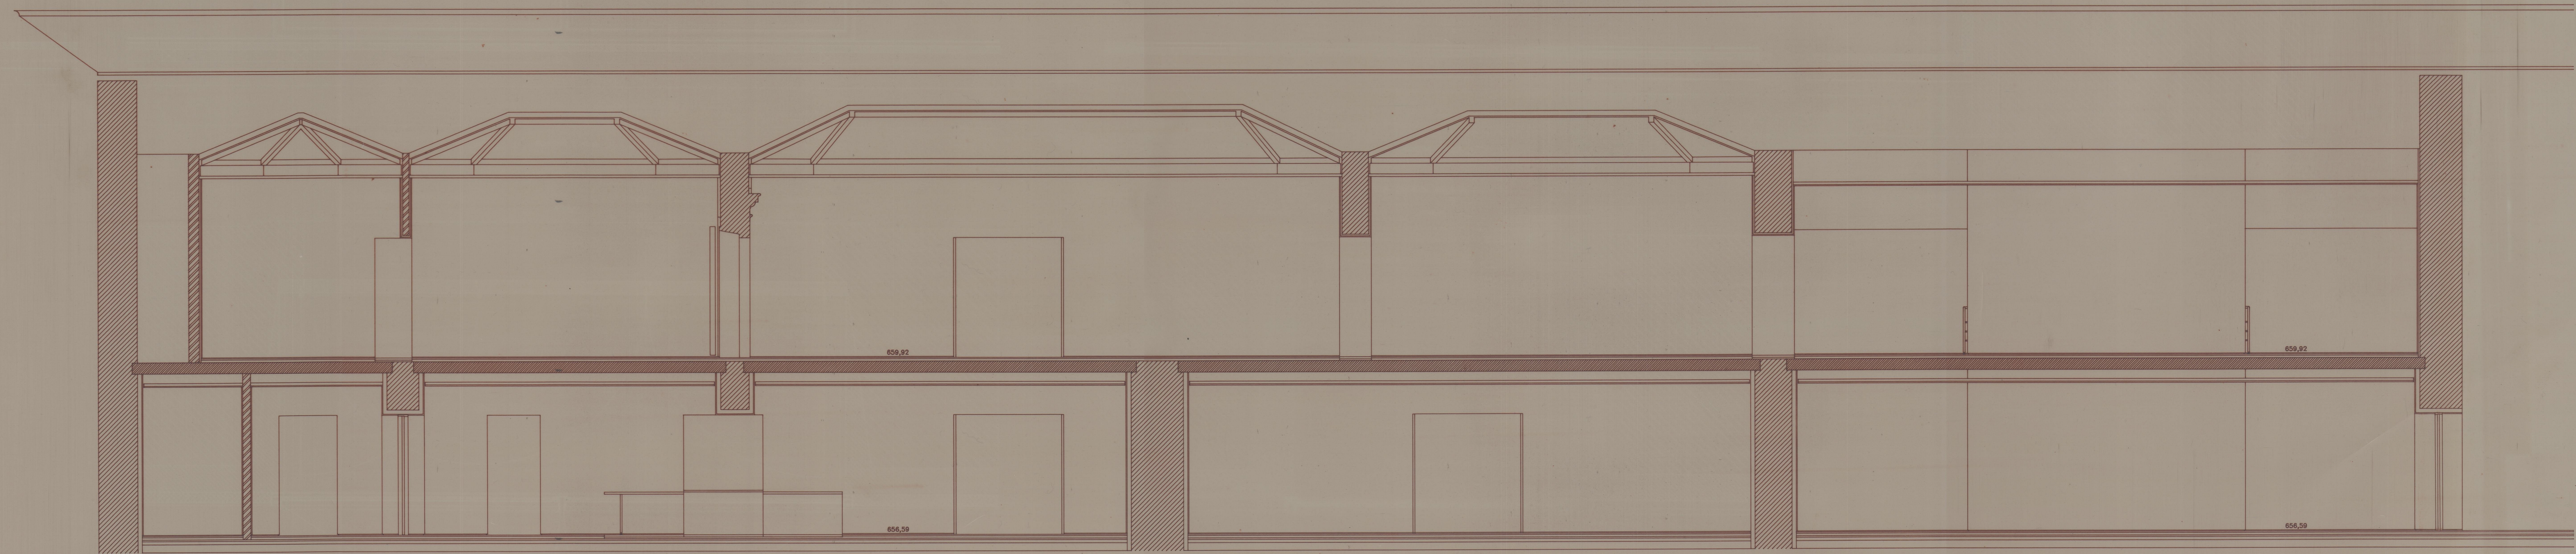

CORTE 1



CORTE 2

41-3396
Pl. 2883