



Sé de Braga
03/03/52

Pl. 1128
C.S. 454807

49-762

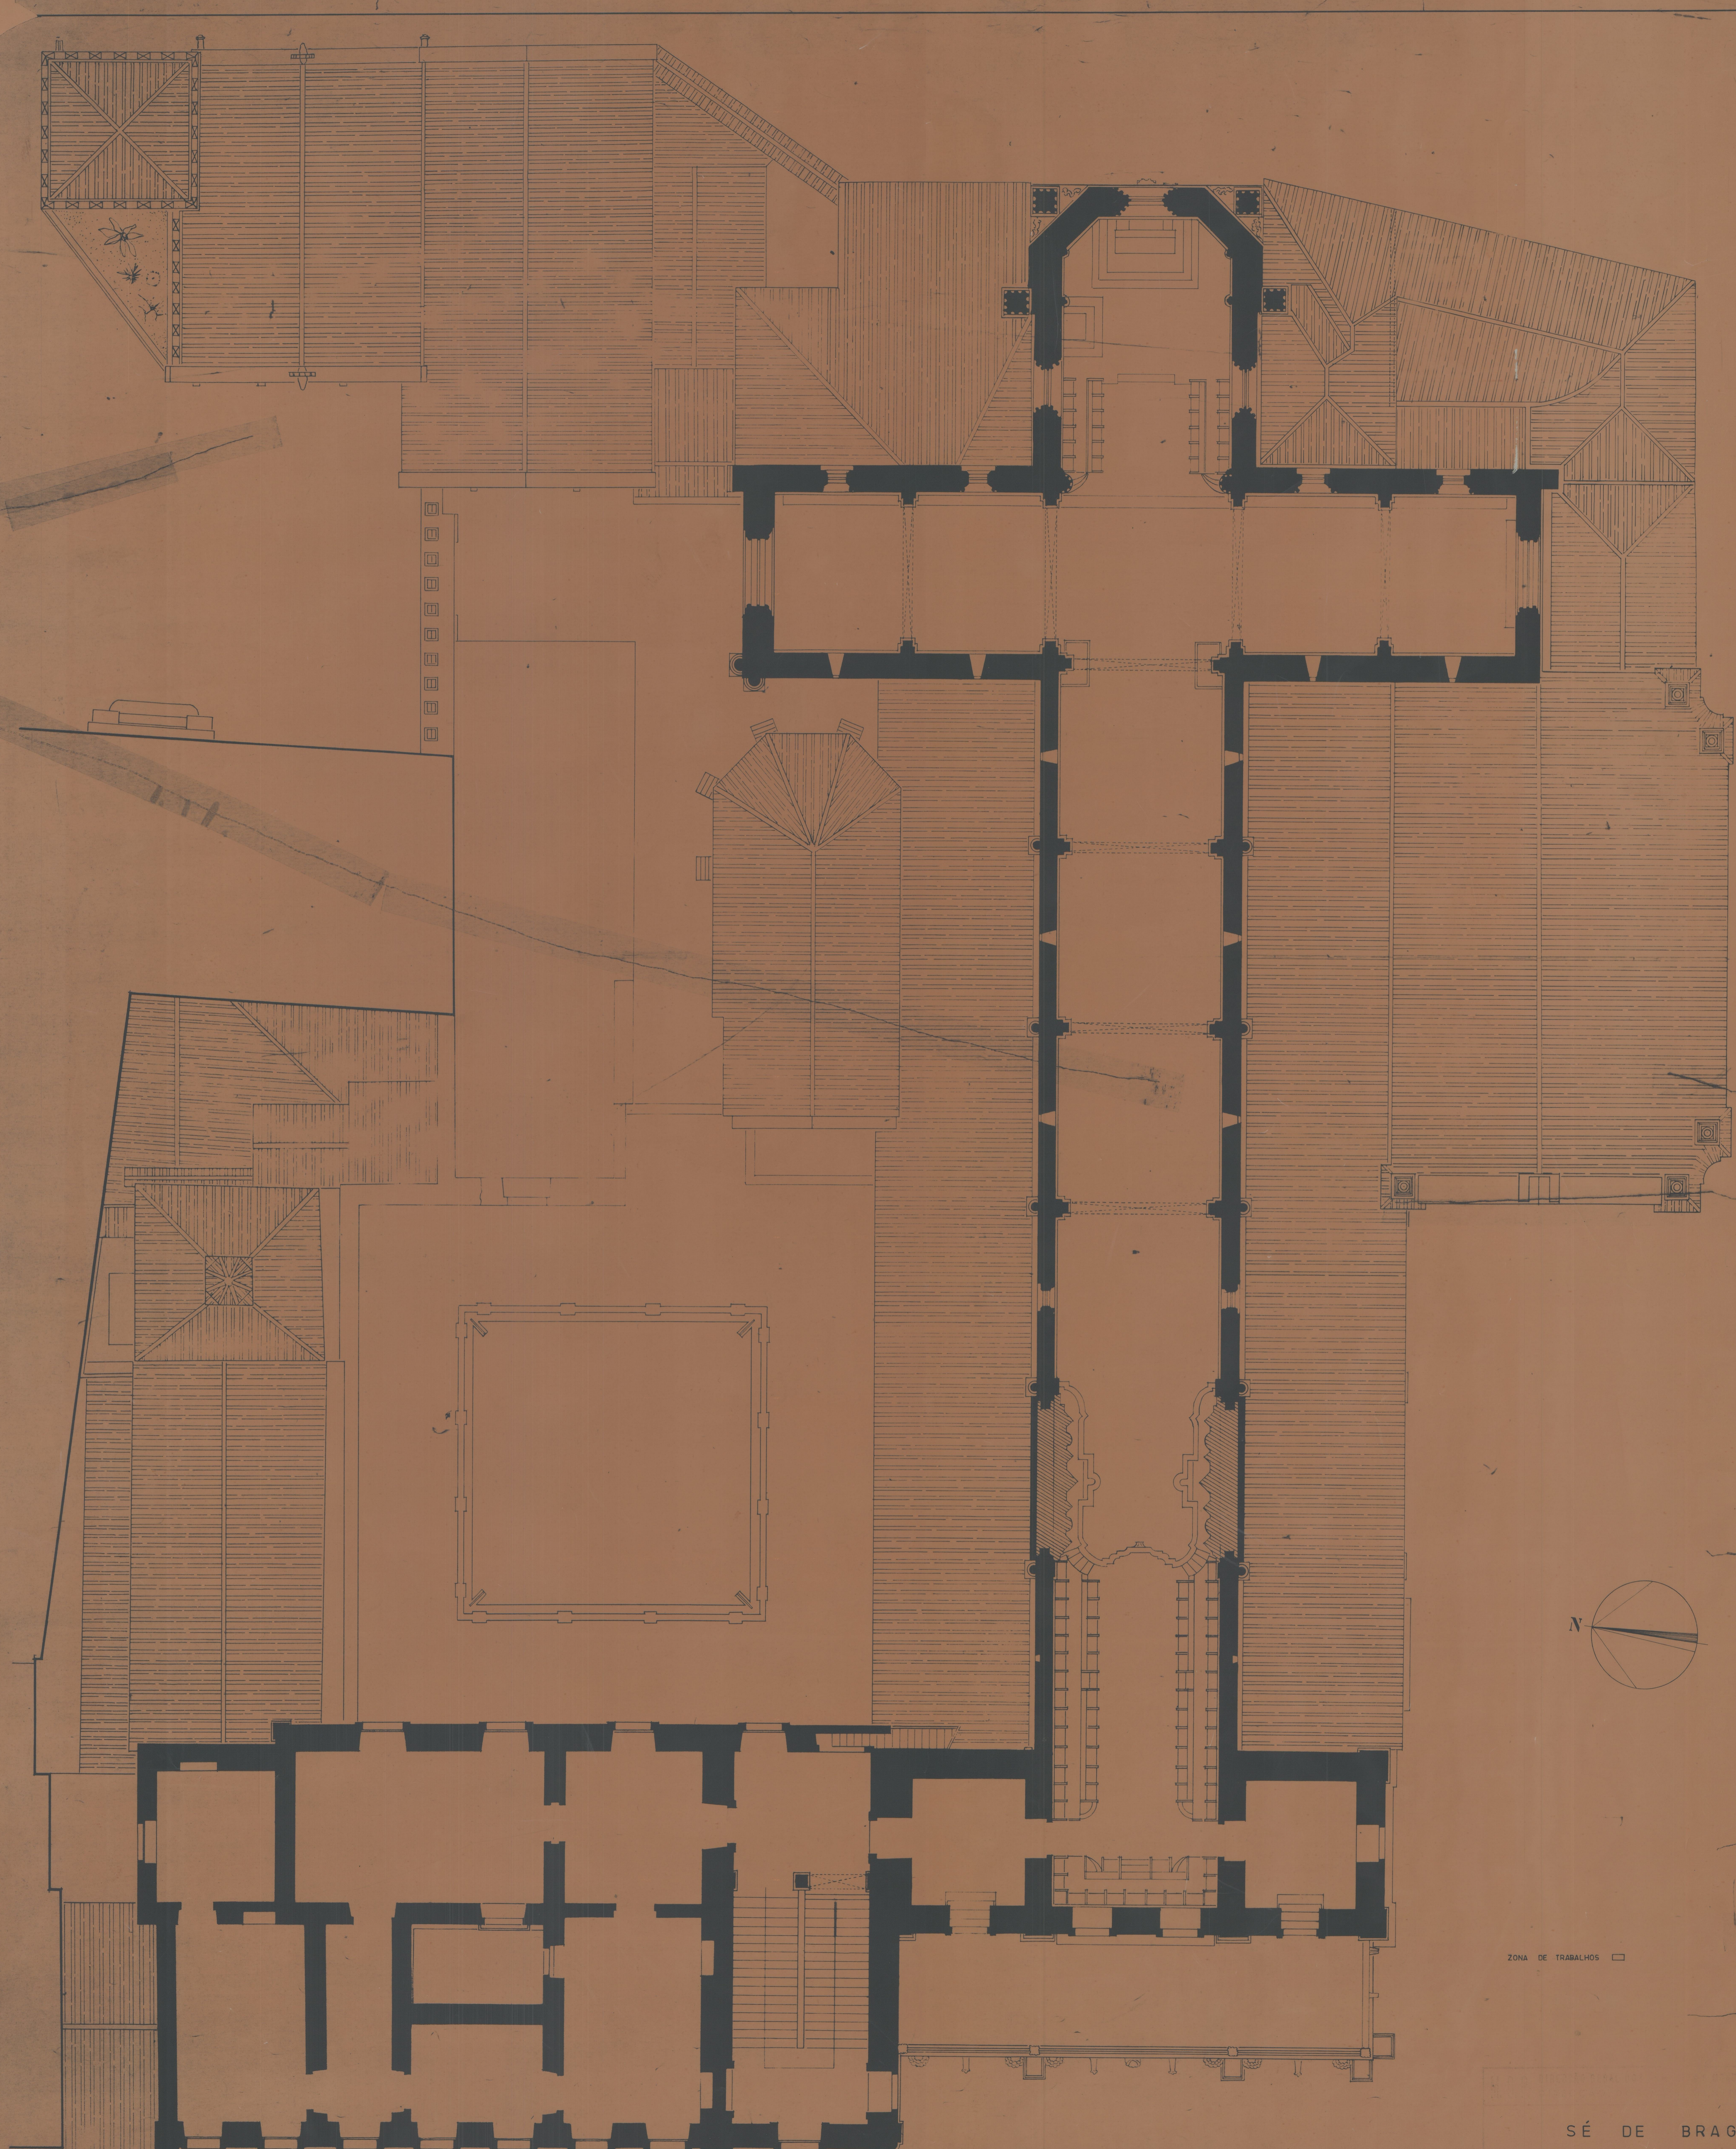

ZONA DE TRABALHOS □

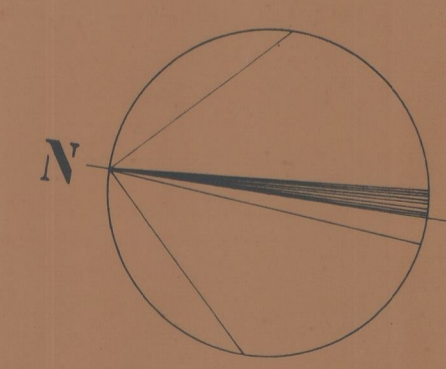

SÉ DE BRAGA

PLANTA AO NÍVEL DO CÔRO ESCALA 1:100

20 7 73 56A

13

56