


Corte 02-III-3

Esc. 1:100


COTA 220

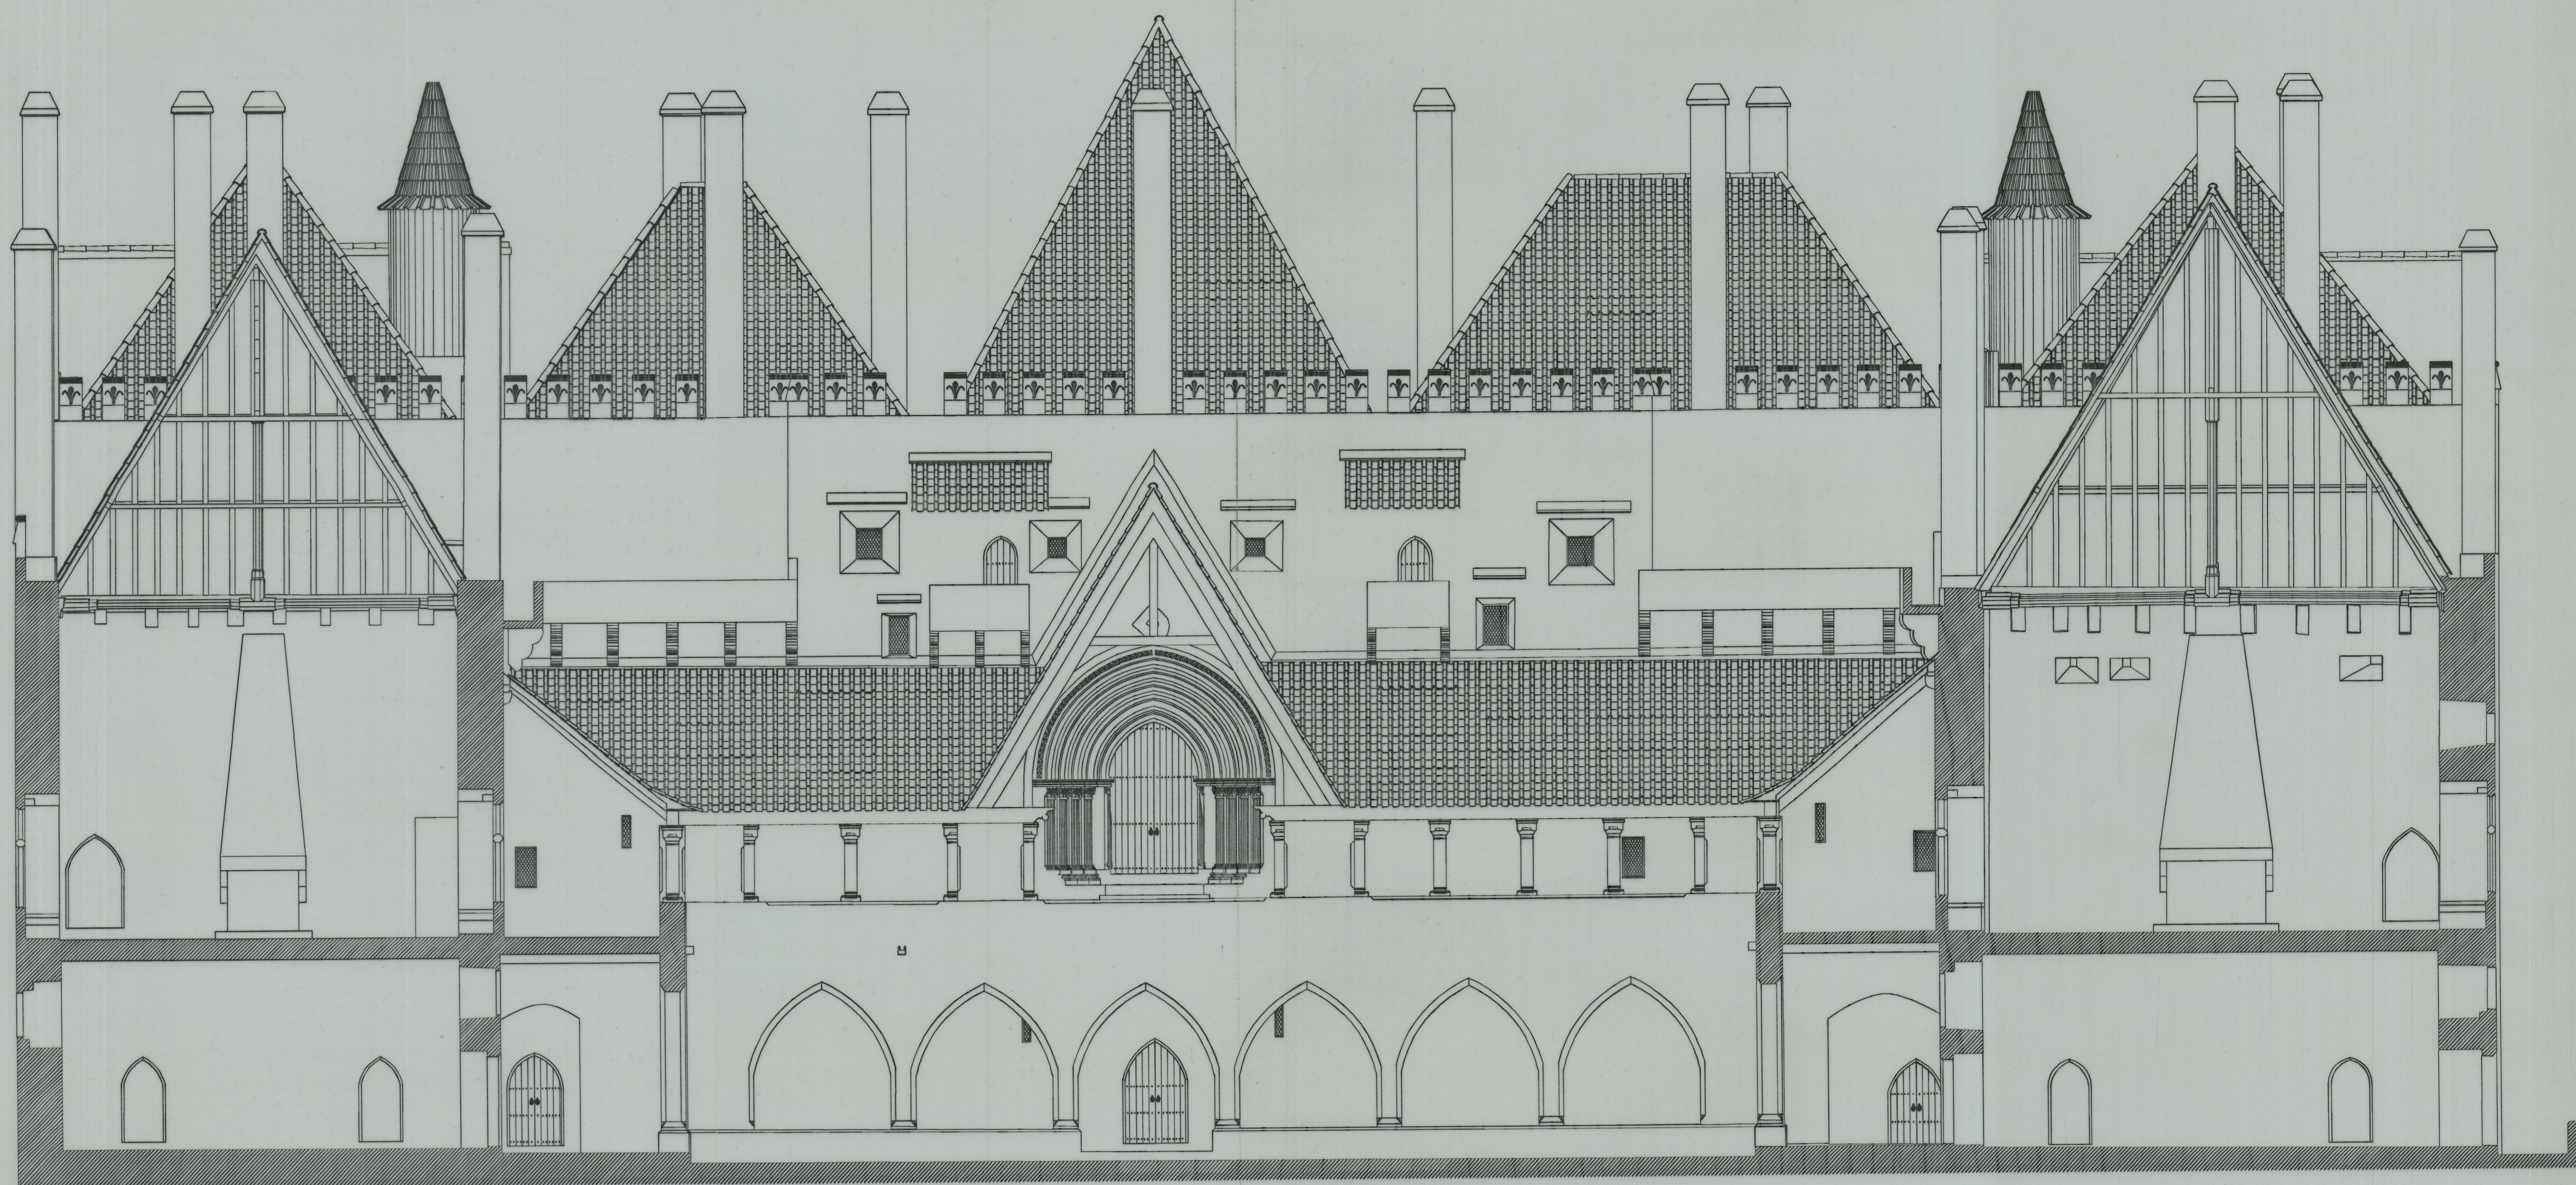

Corte 02-III-4

19/11/2003

COTA 220

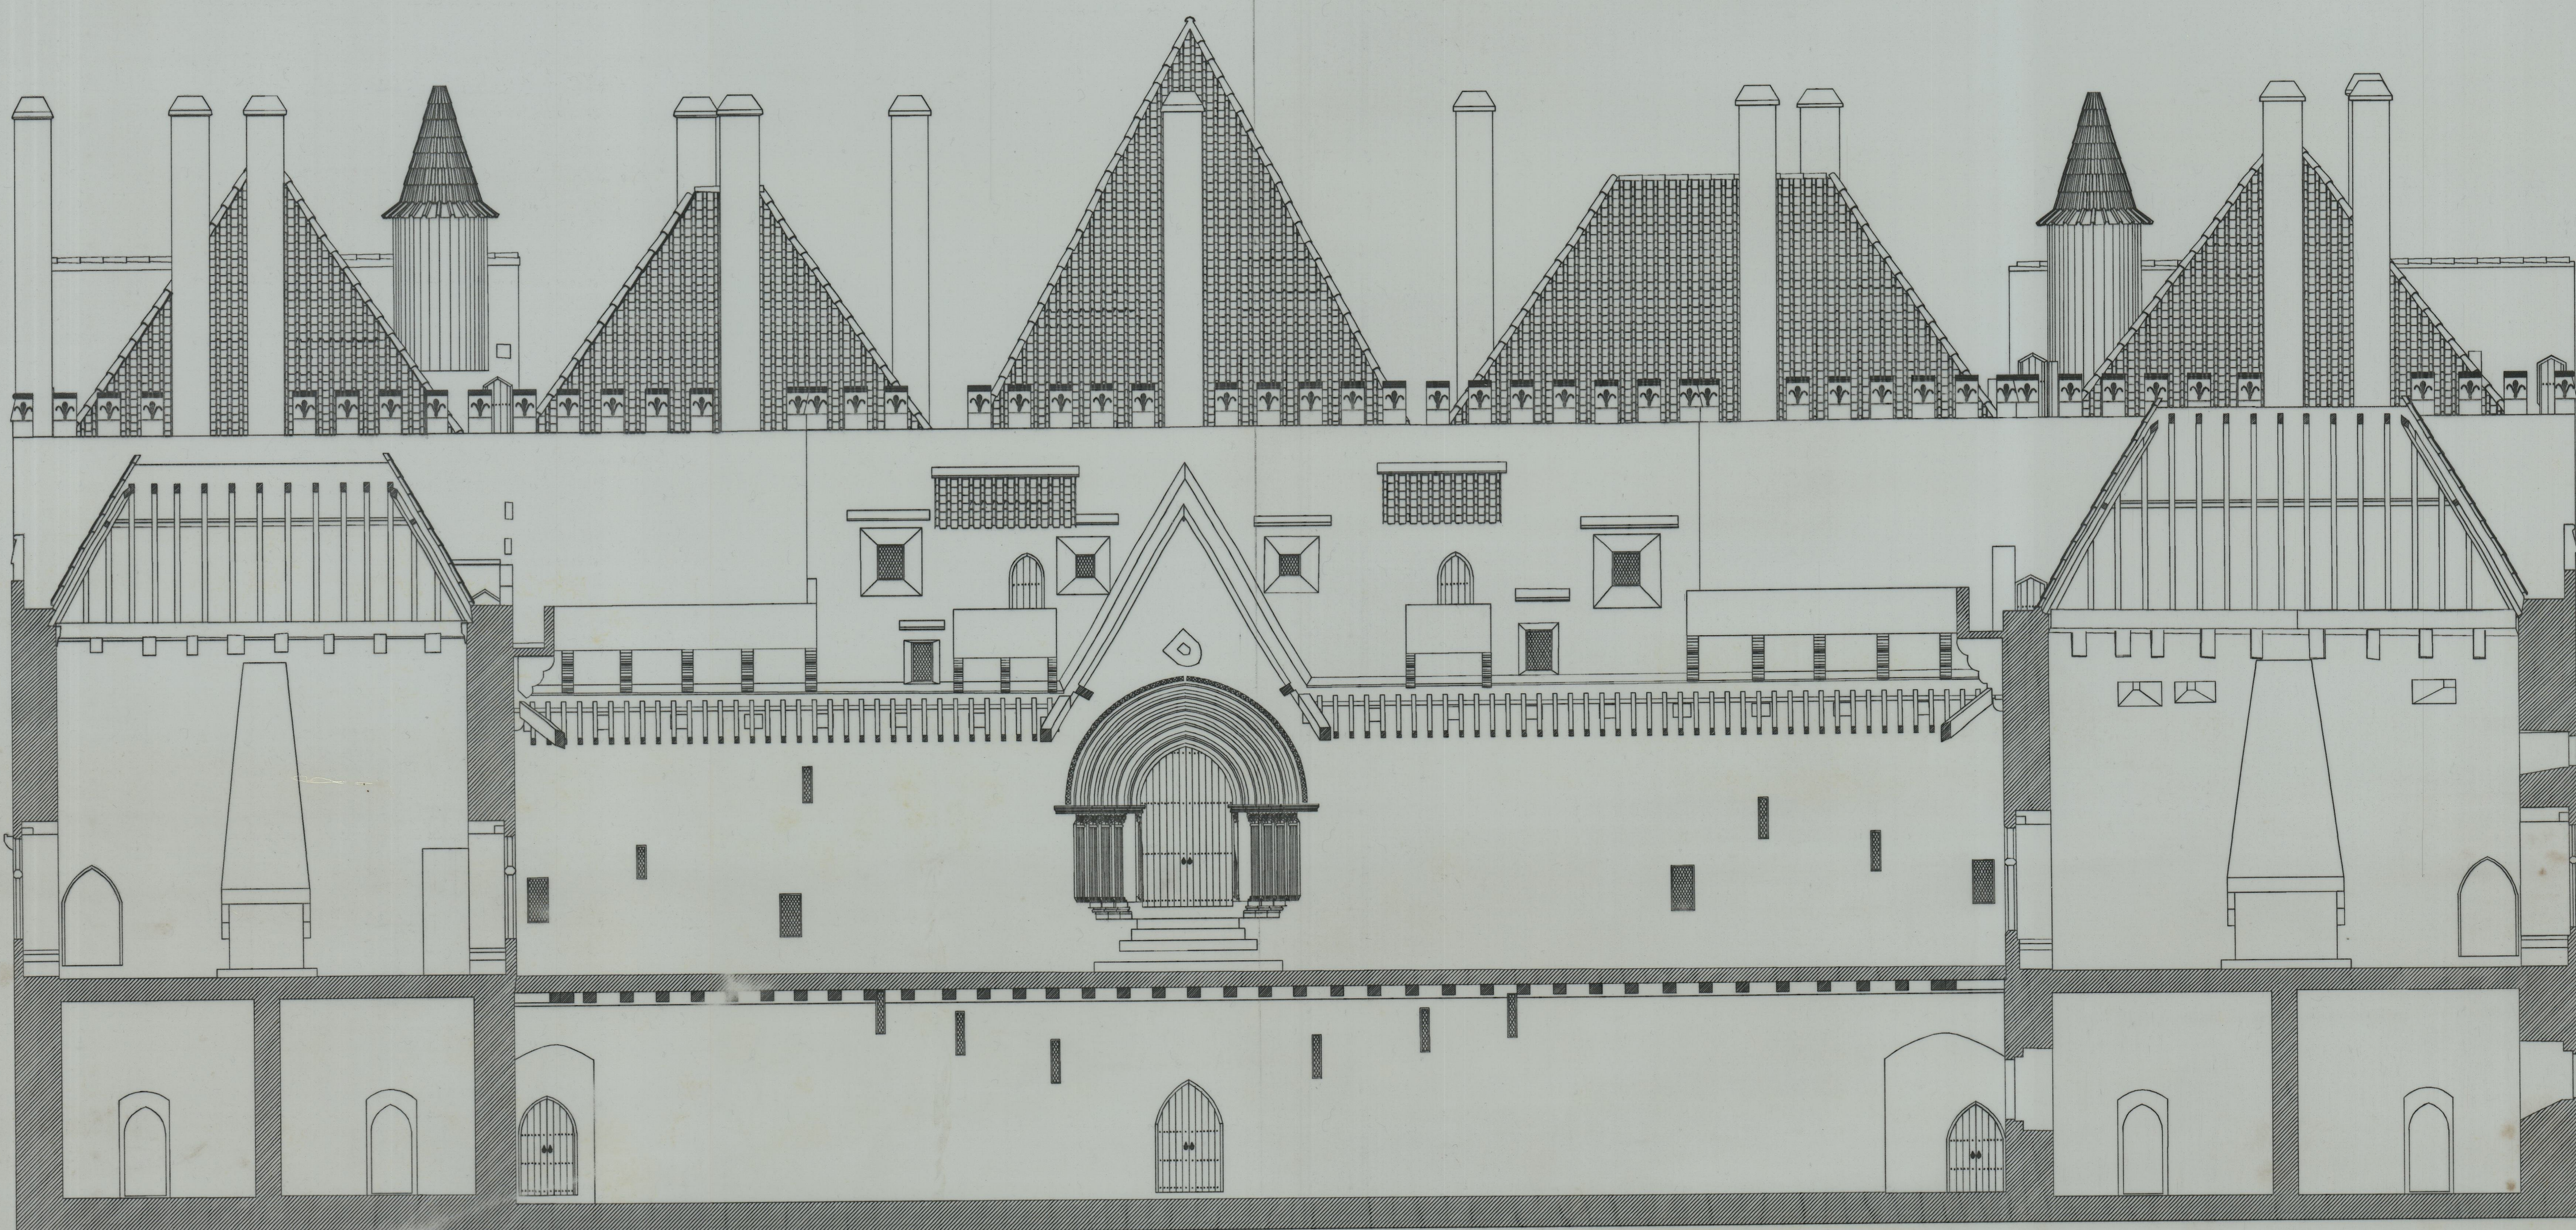

Corte 02-III-5

Esc. 1:100

COTA 220