


61-4480

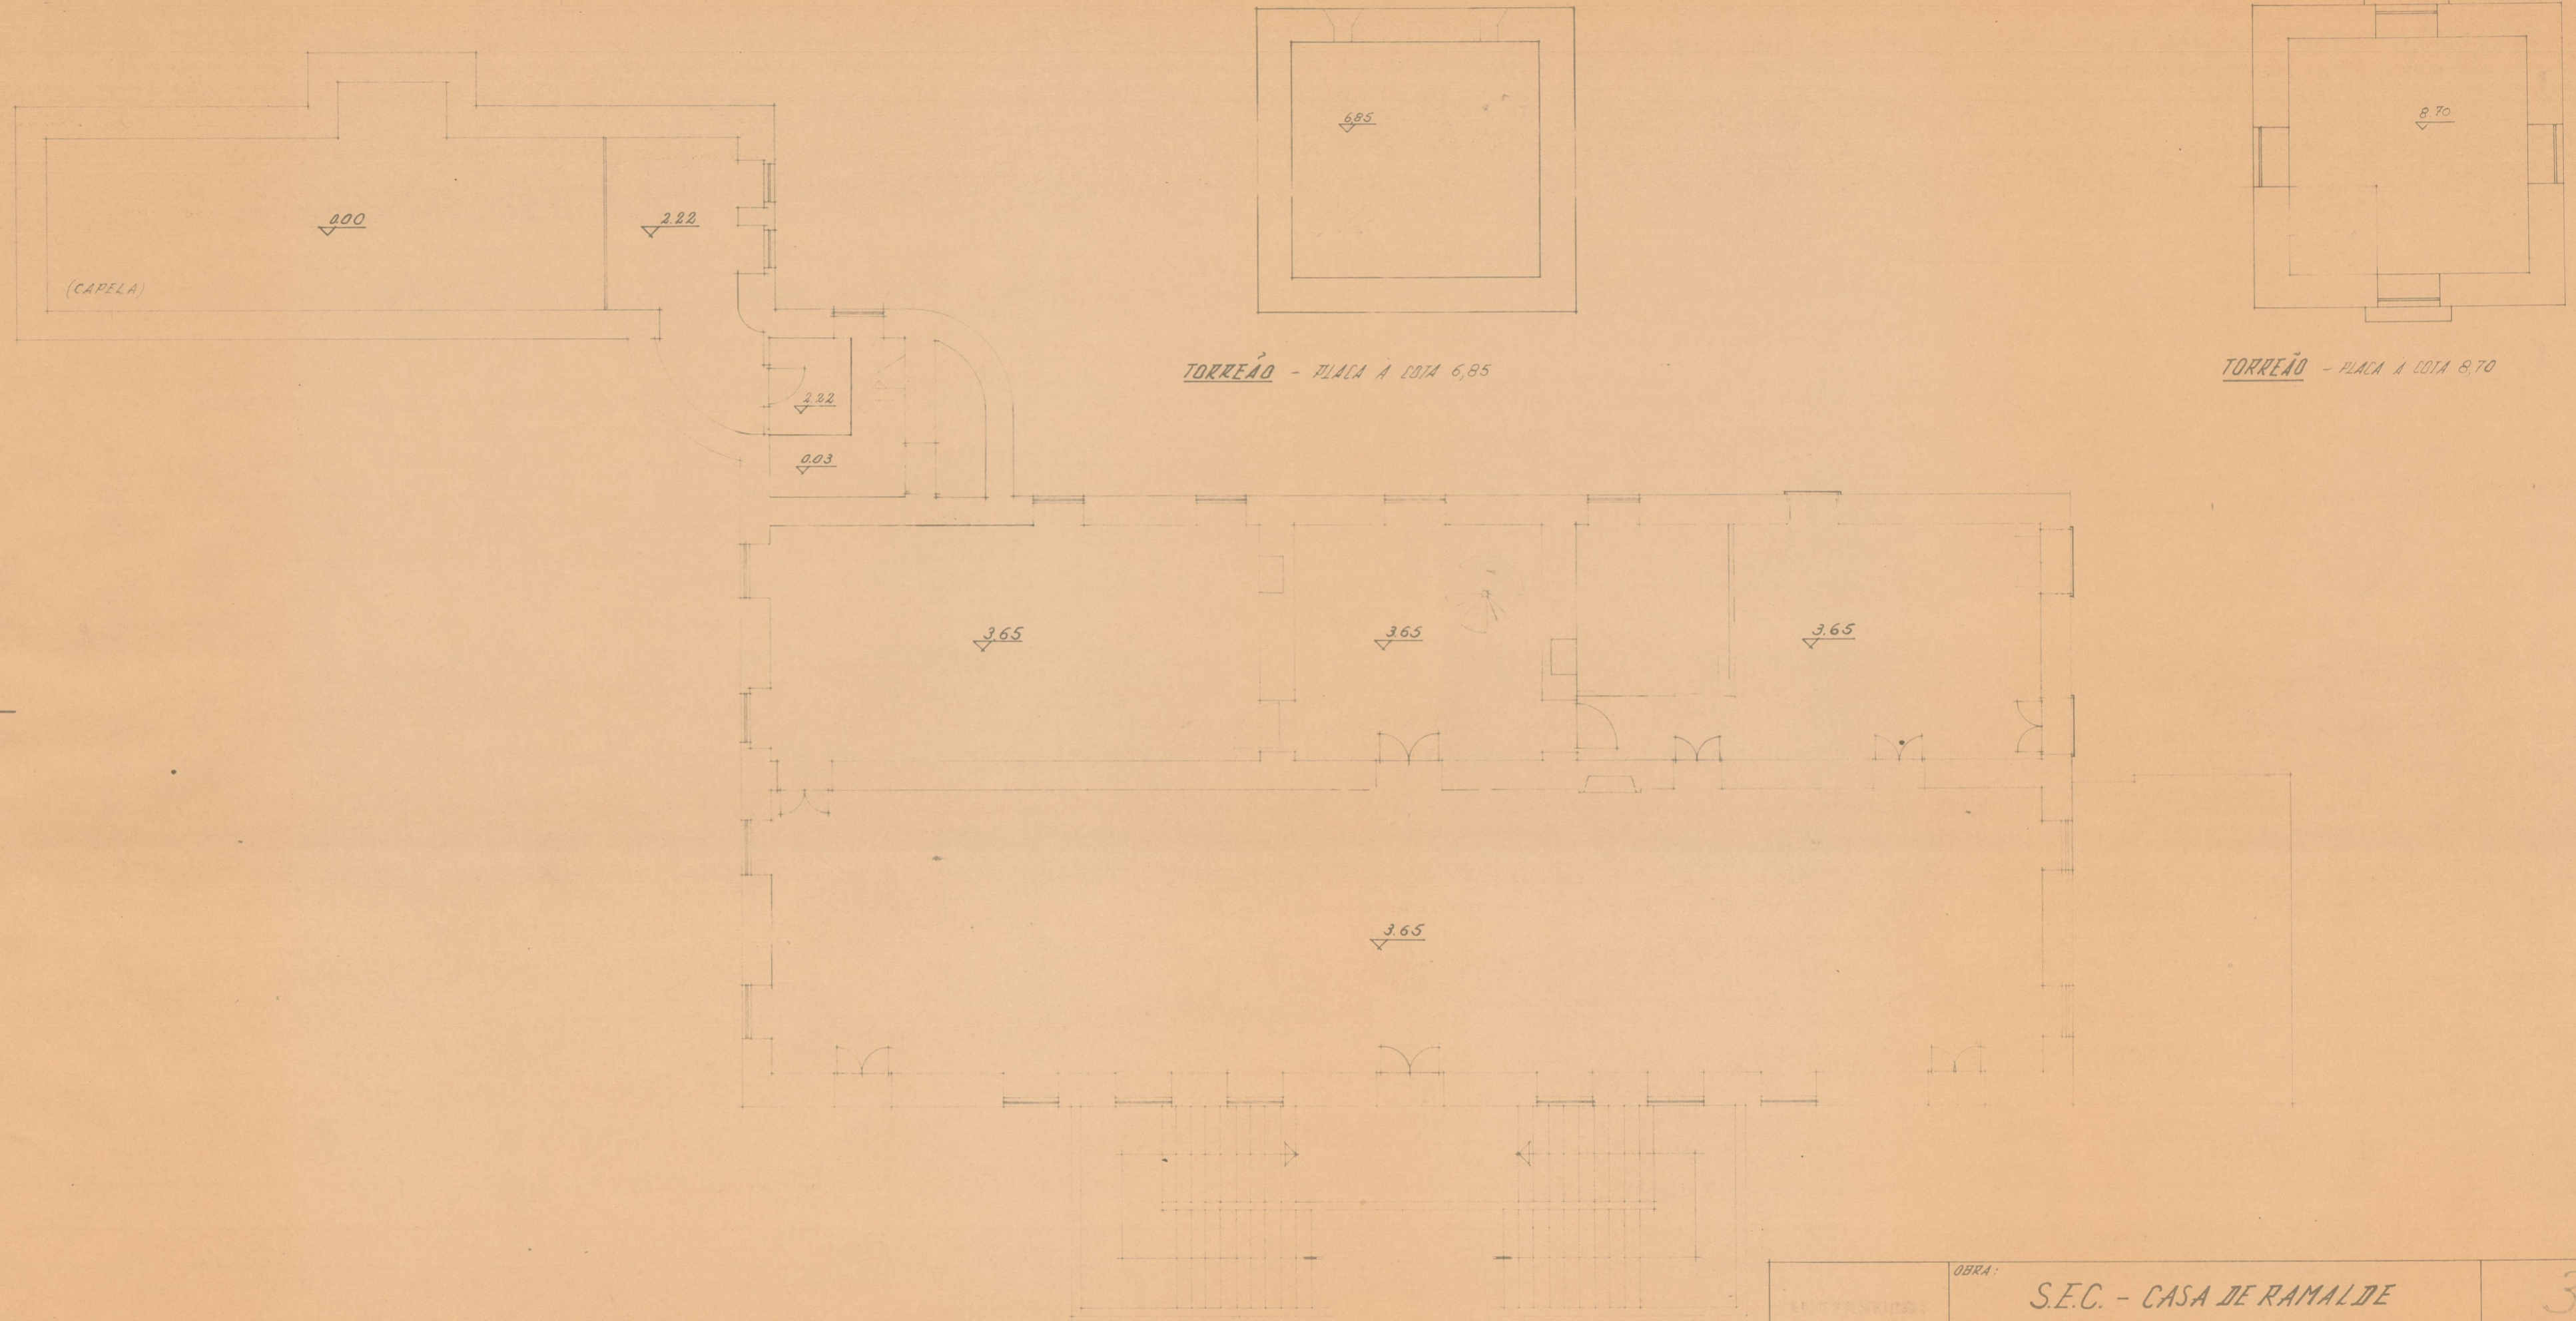

OBRA:	S.E.C. - CASA DE RAMALDE	3
DATA:	MAIO/80	OS TÉCNICOS:
ESCALAS:	1/100	