


CORTE 3

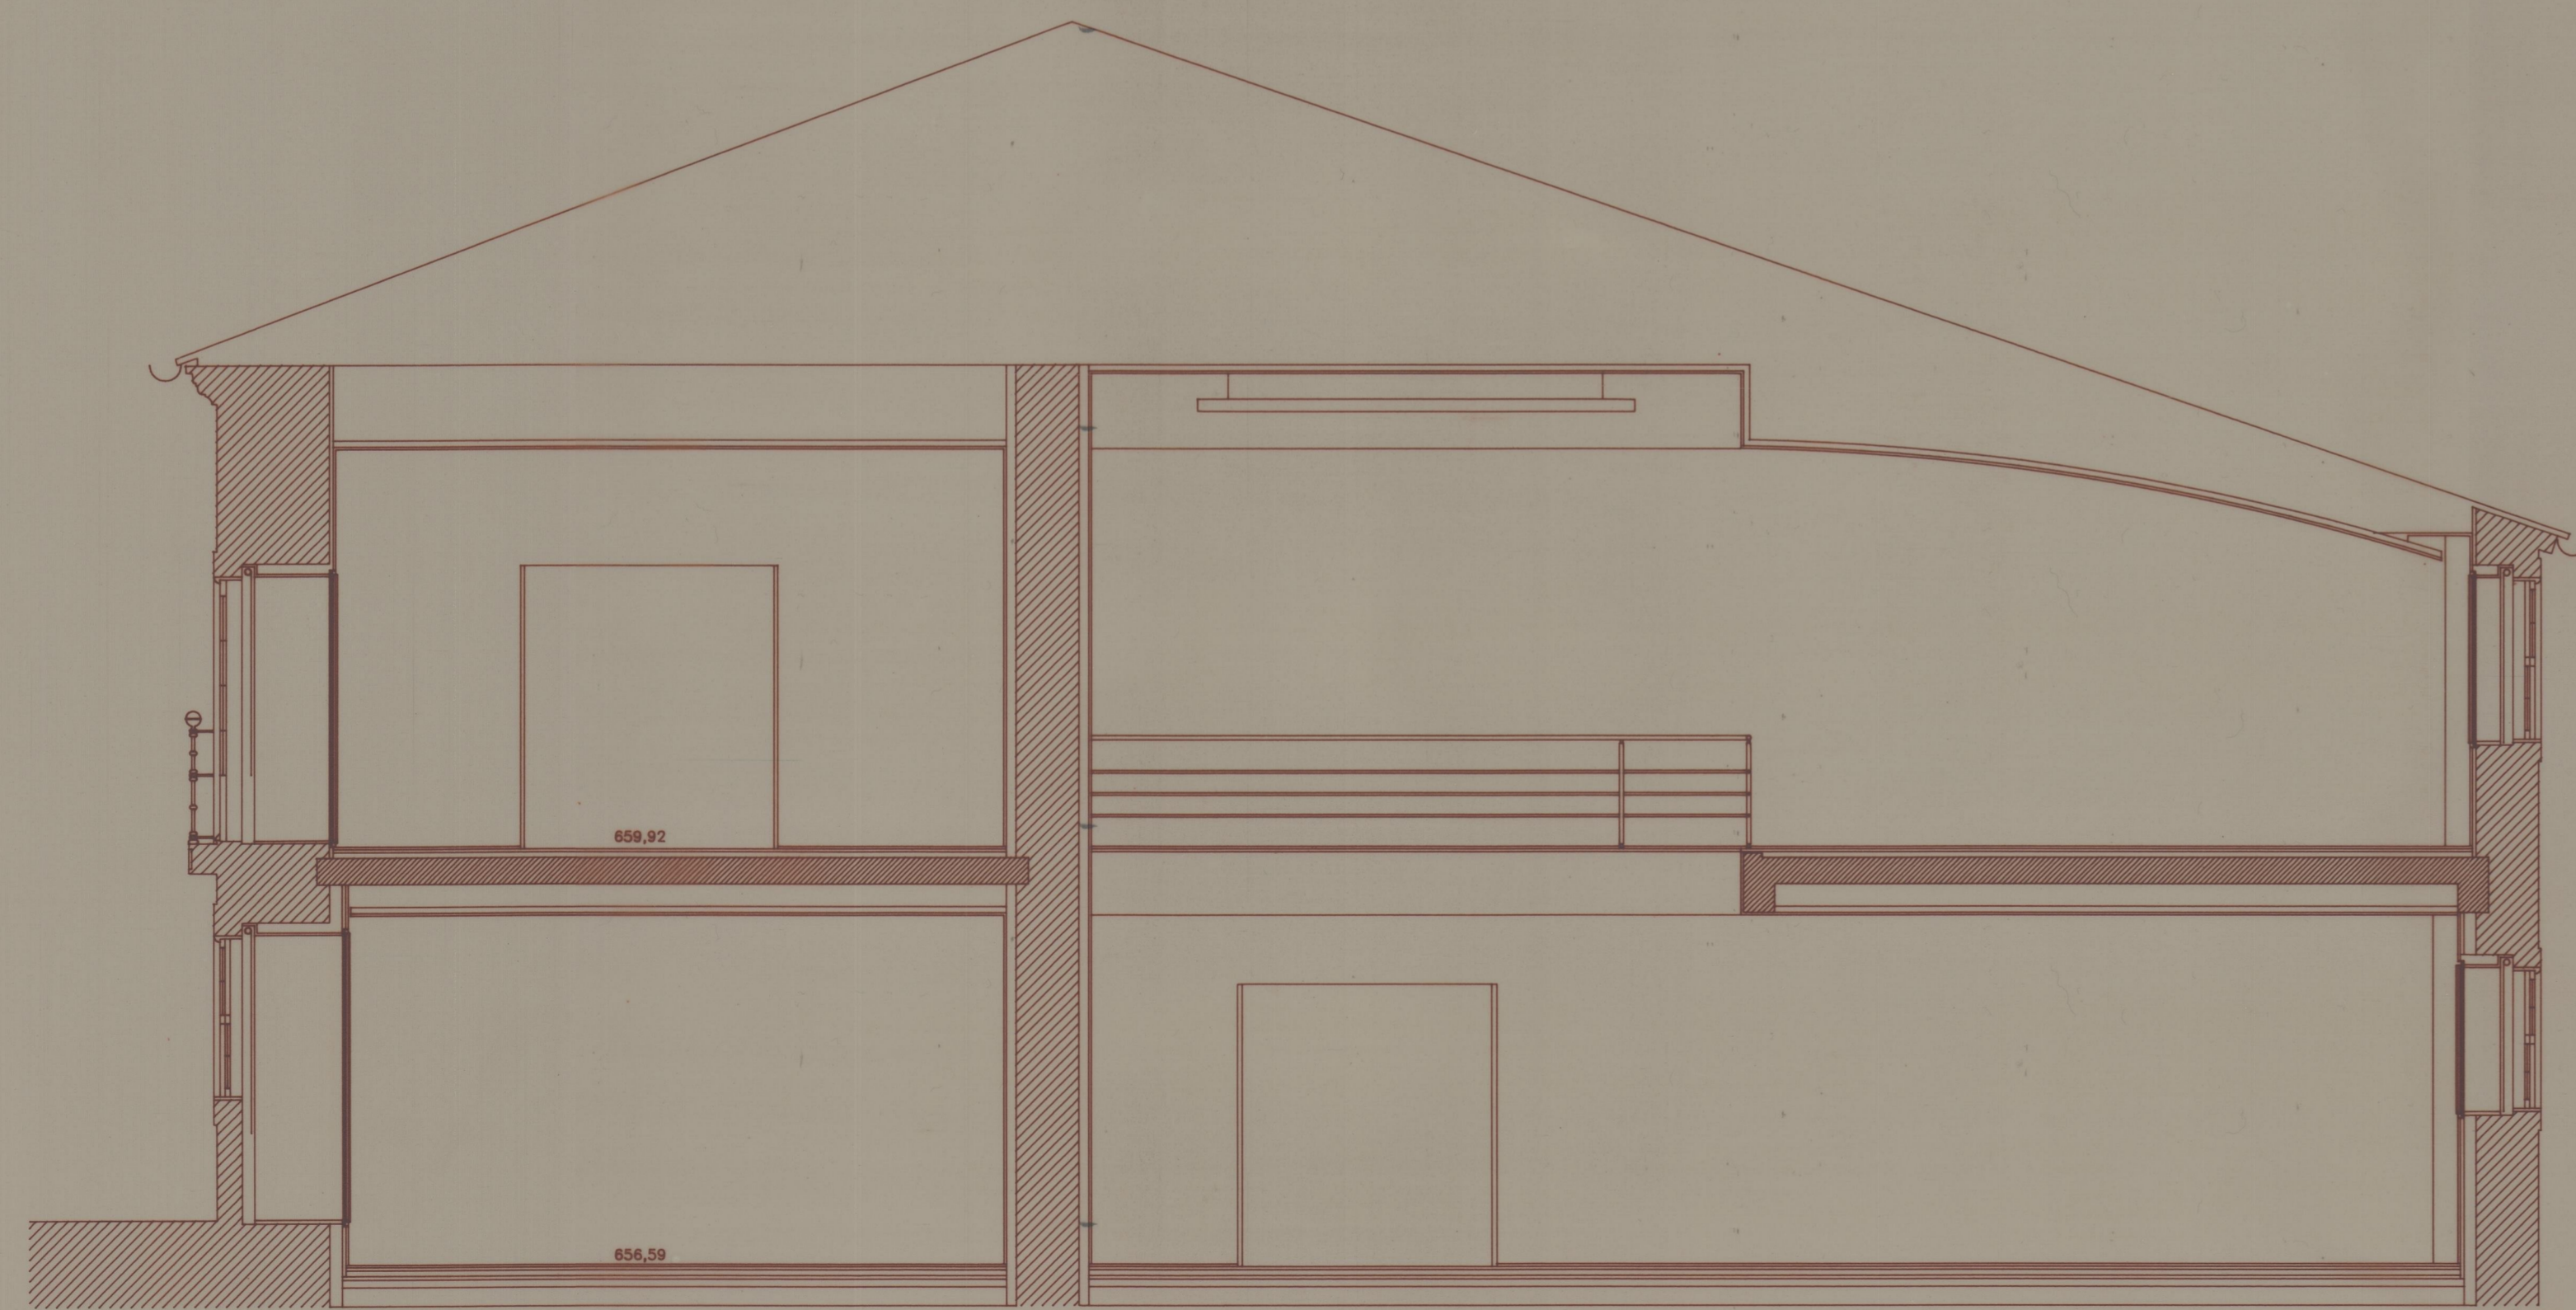

CORTE 5



CORTE 4



CORTE 6

ota 2824  
41-33915