




41-3763
Cota 2455

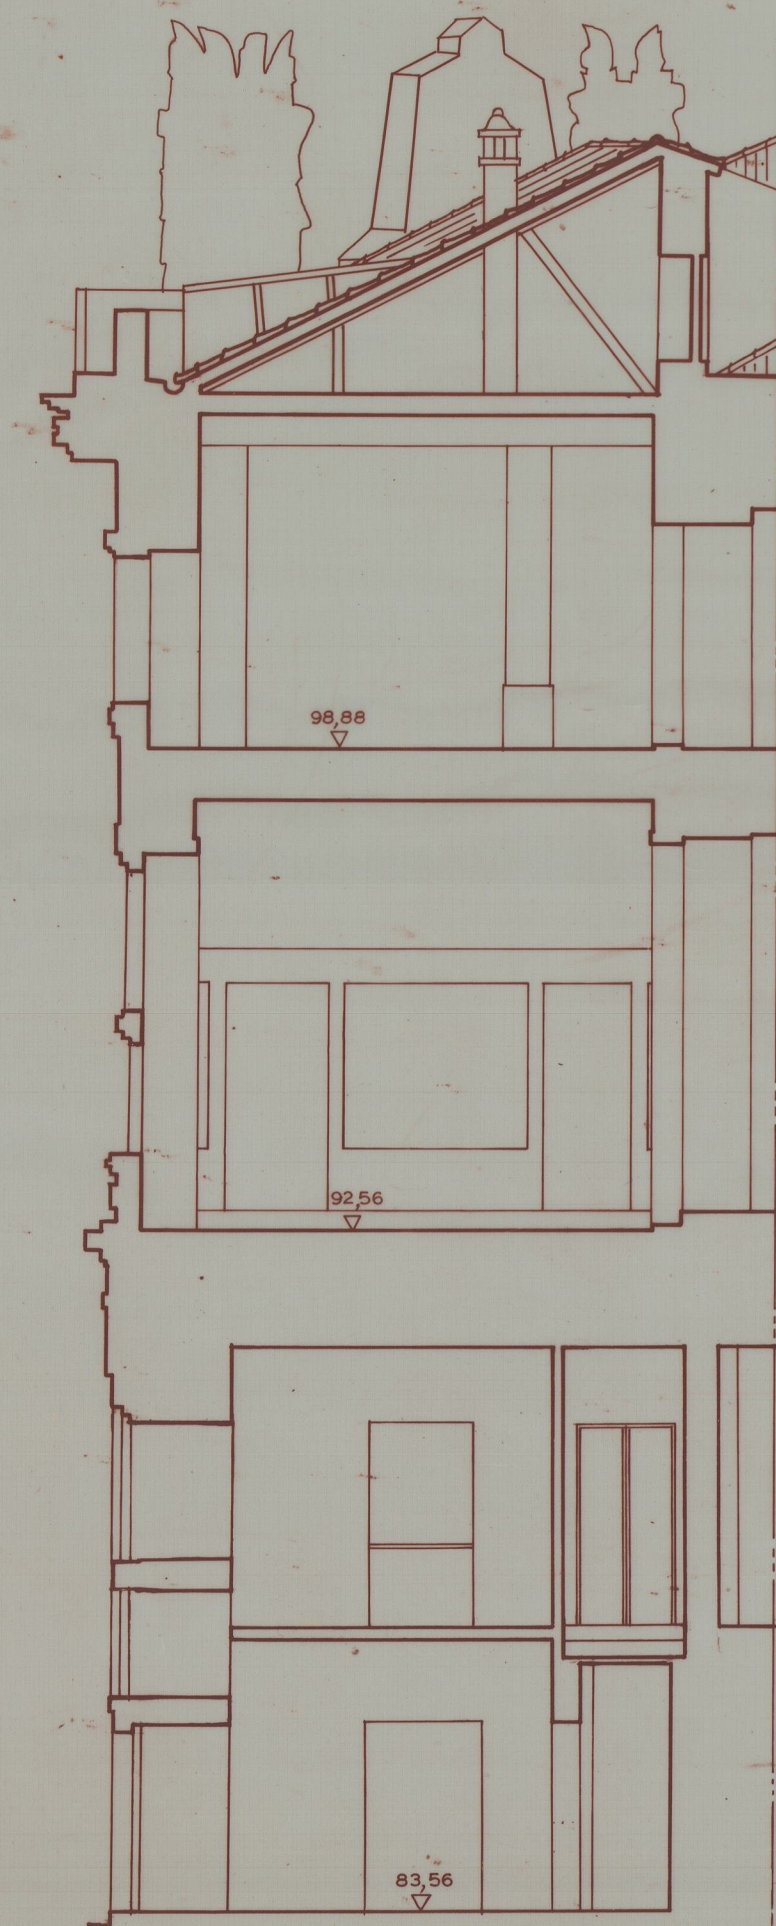


CORTE F-F'

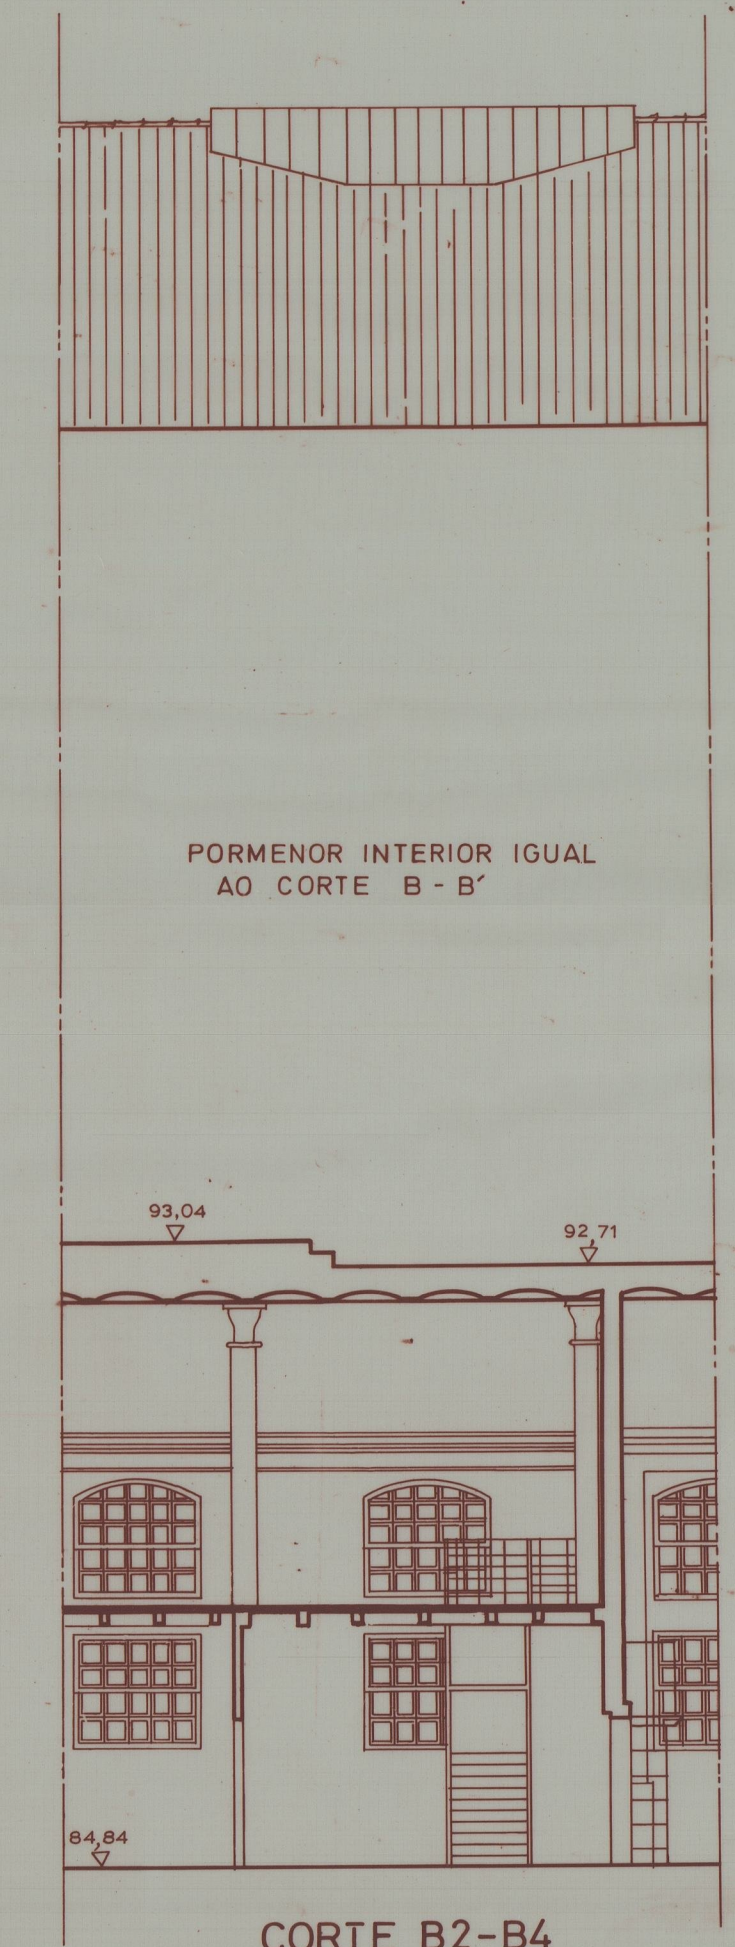

CORTE B2-B4

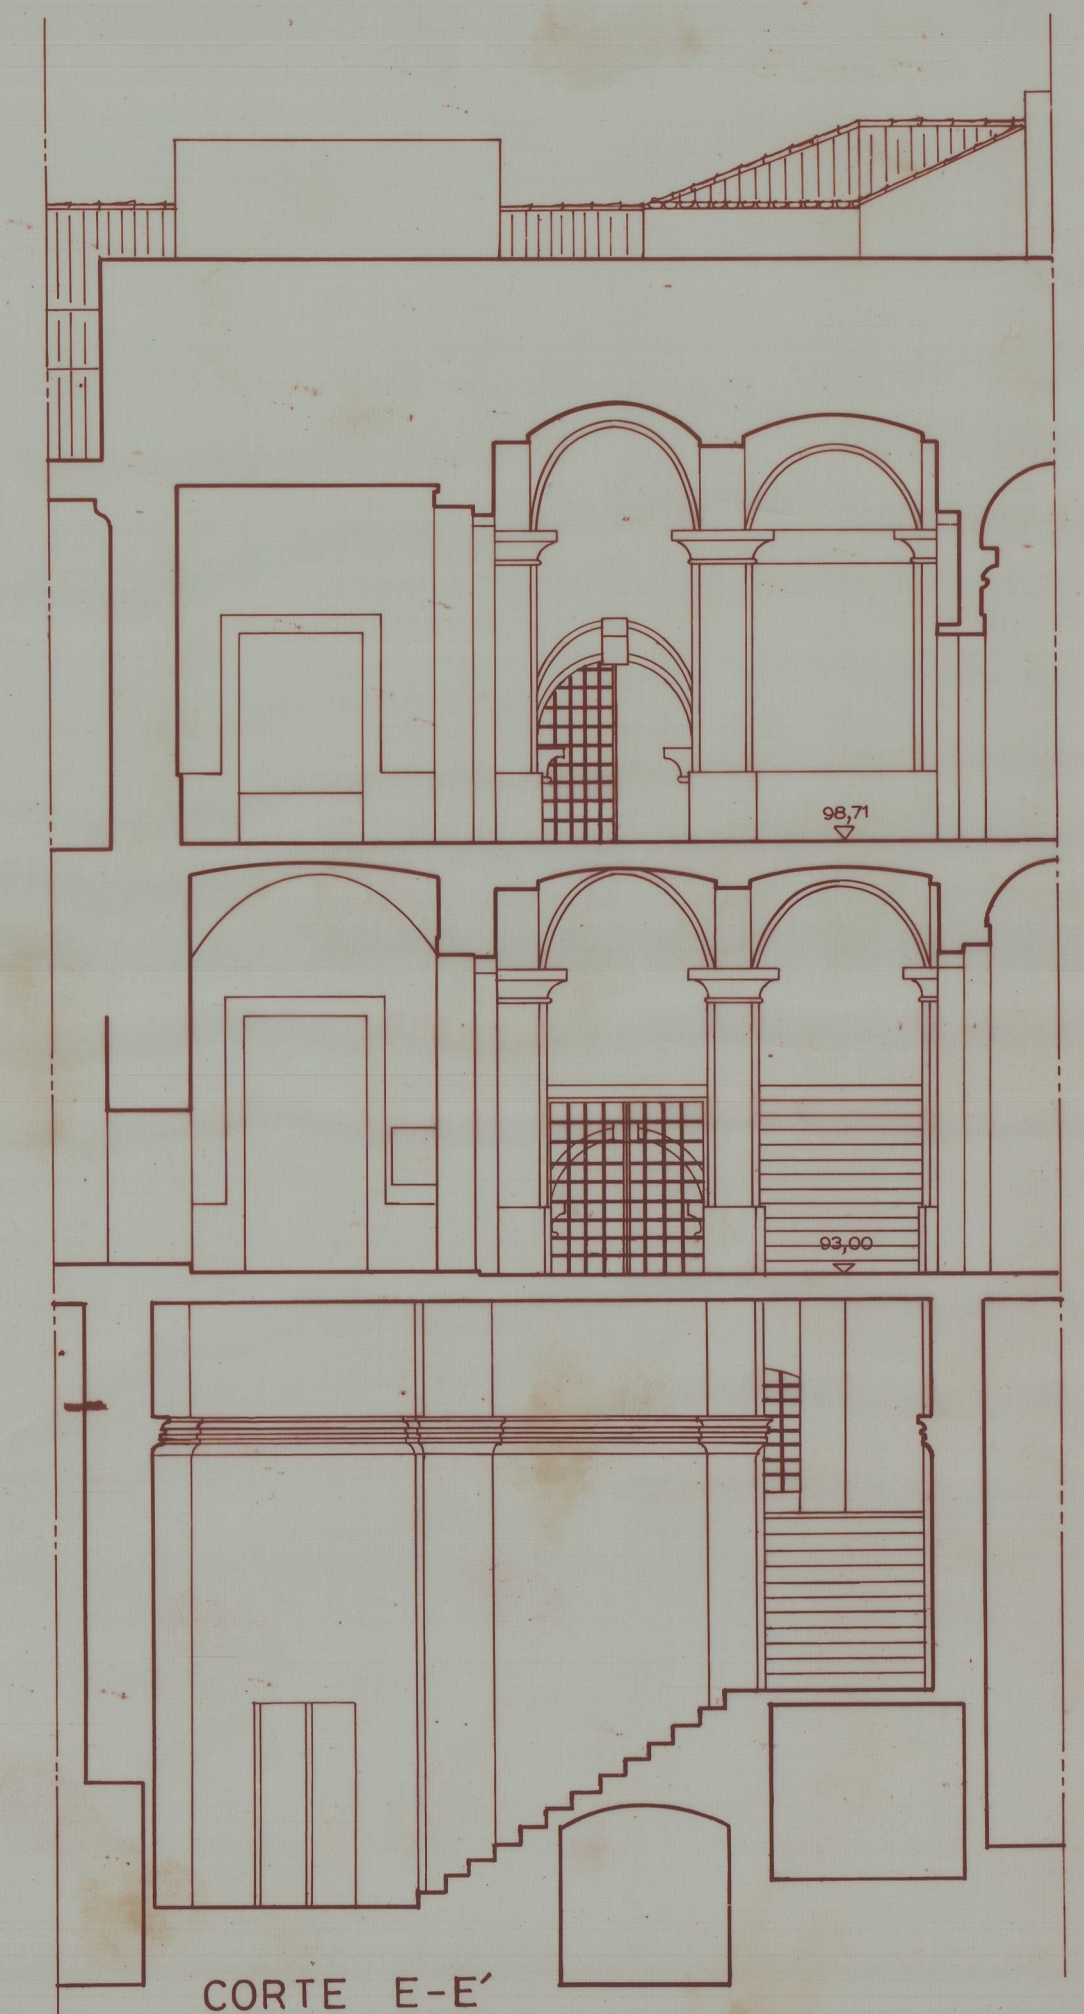

CORTE E-E'

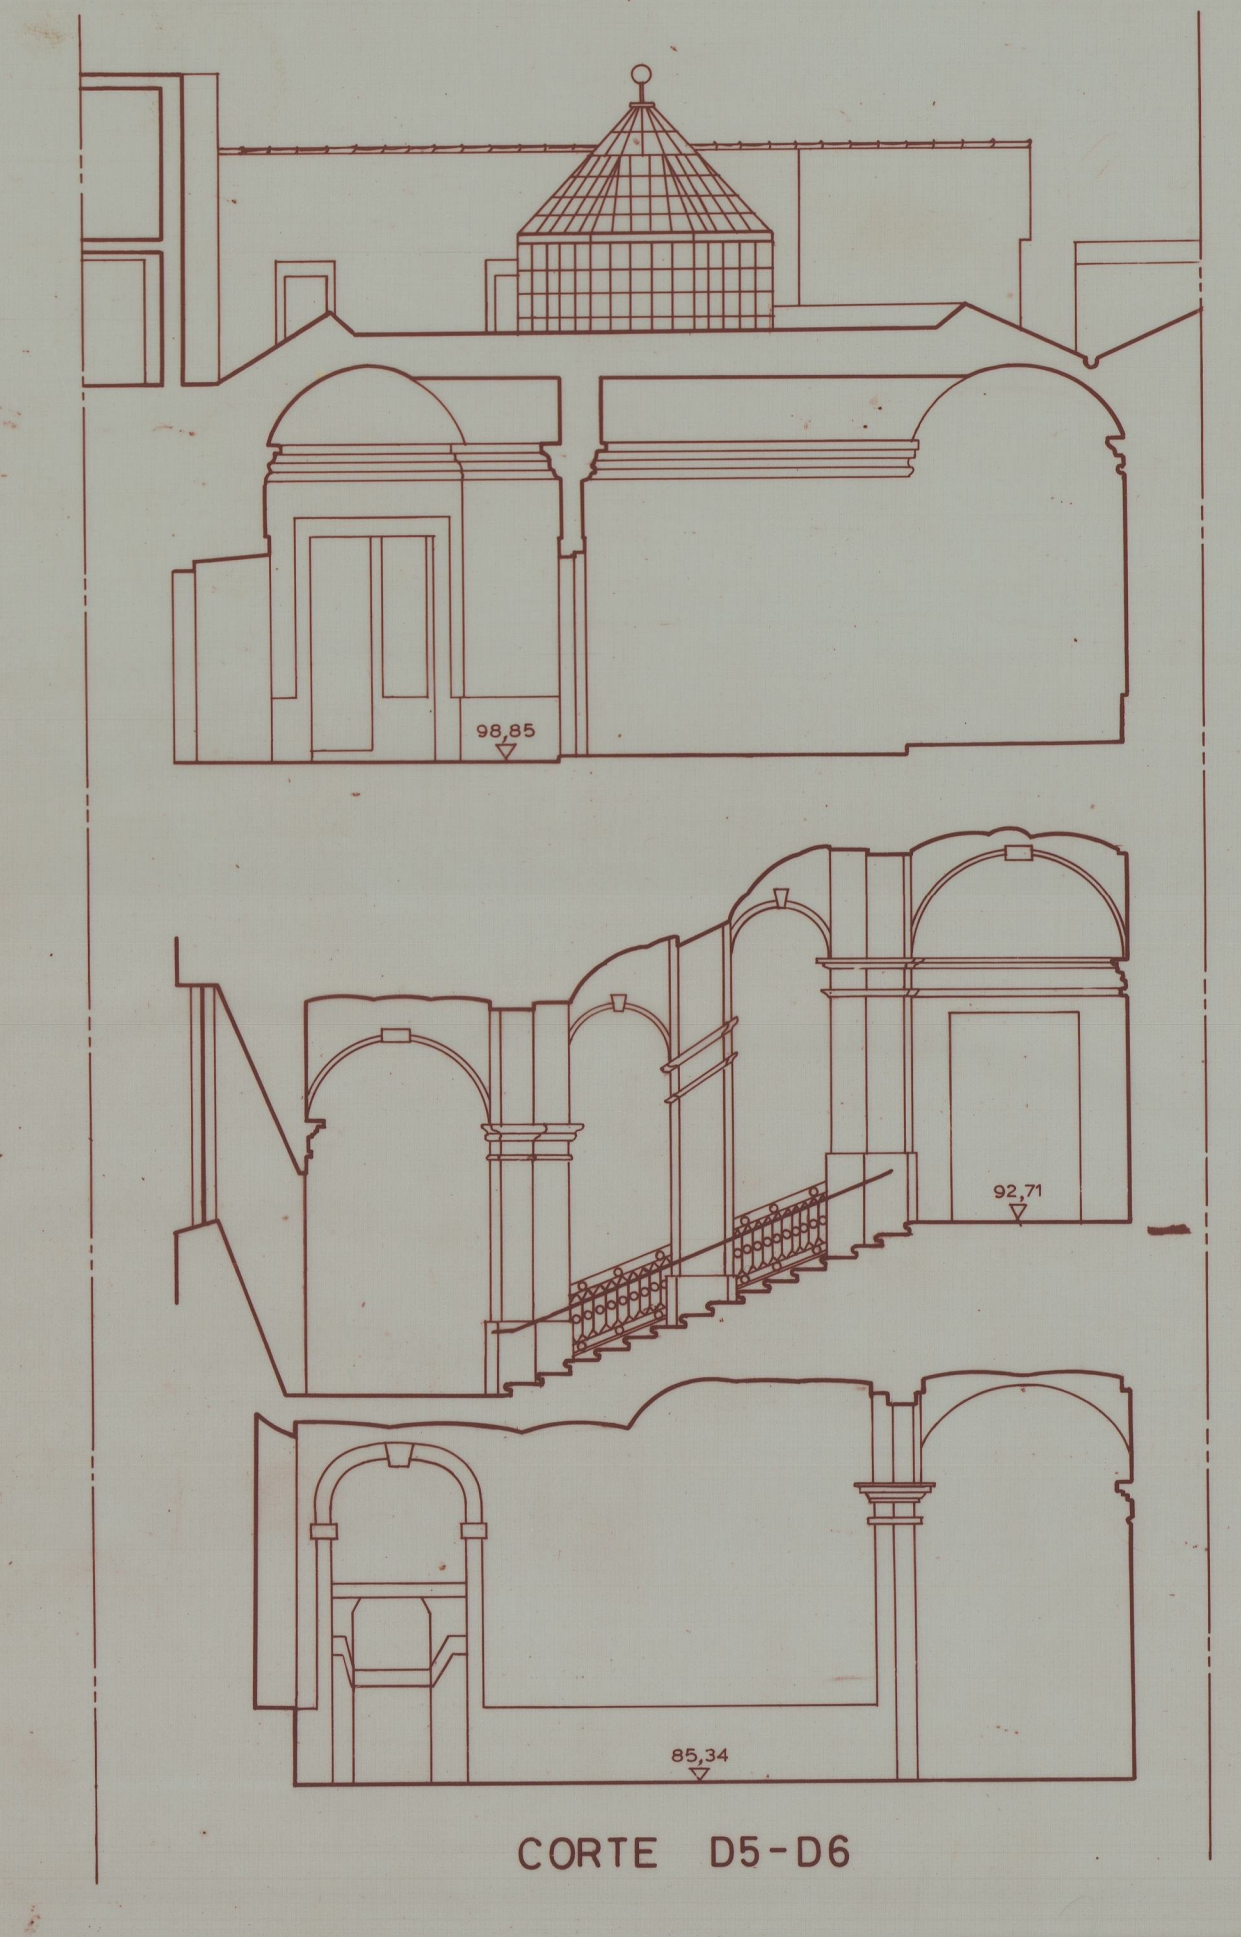

CORTE D5-D6

