


13/12 /
Teatro de San Joan

85-1156924

Nota 955

1

47-938

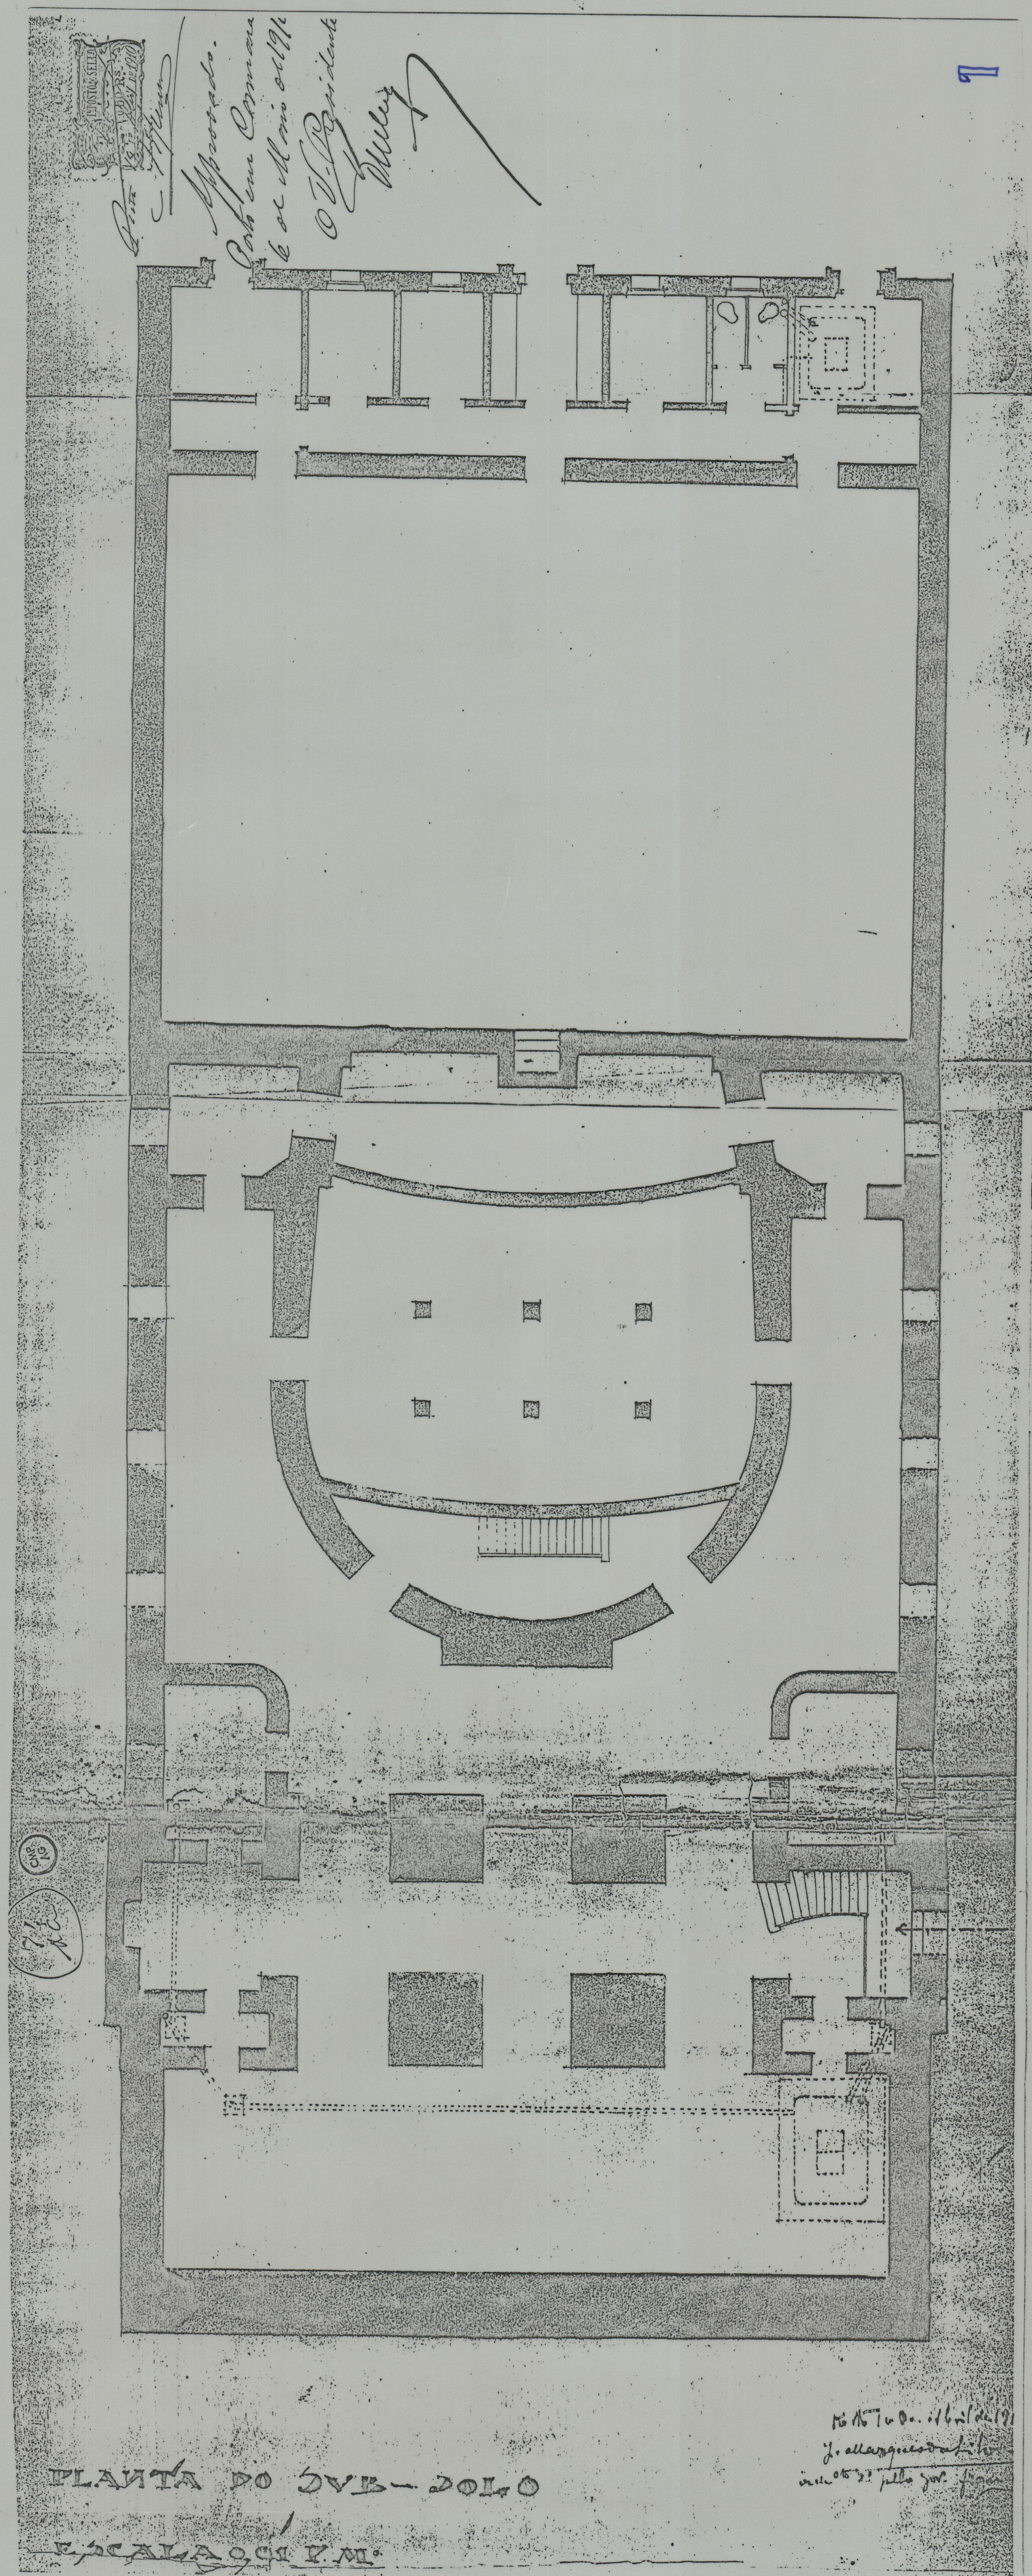

PLANTA DO SUB-DOLO
ESCALA 0,01 CM.

to do tudo...
de allegu...
em 05/12/19...