



6 PLANTA BAIXA

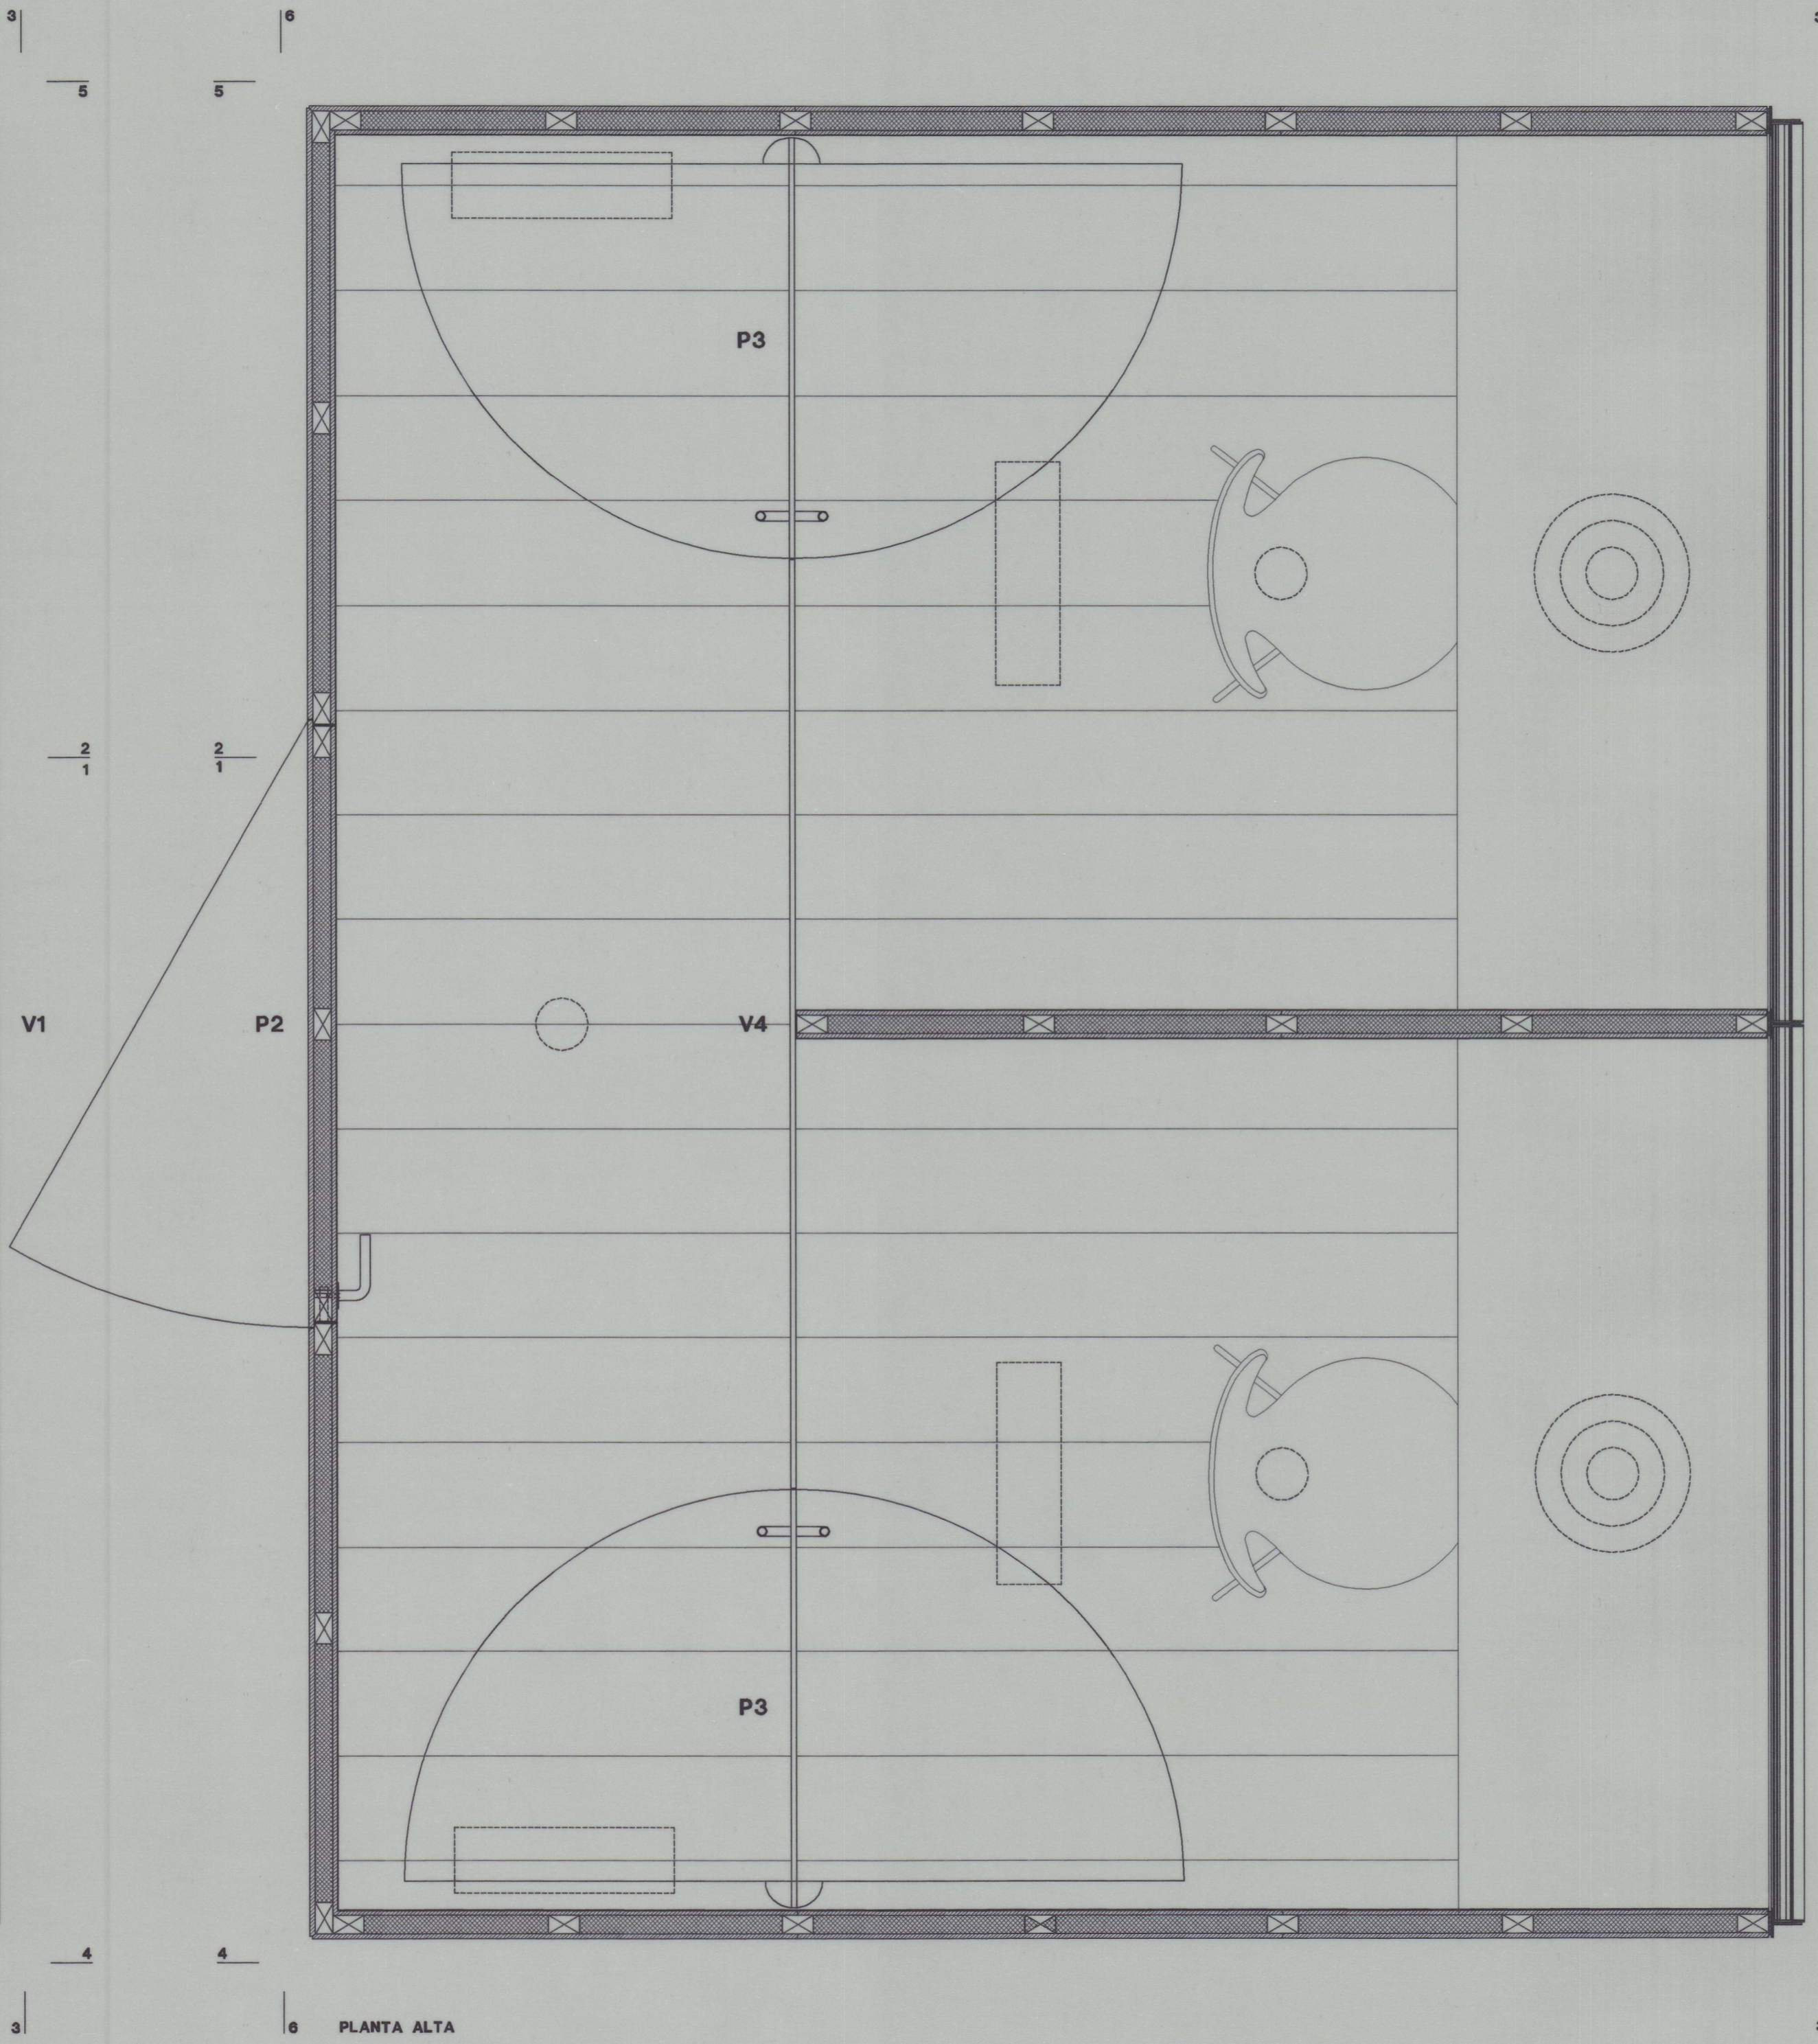

6 PLANTA ALTA

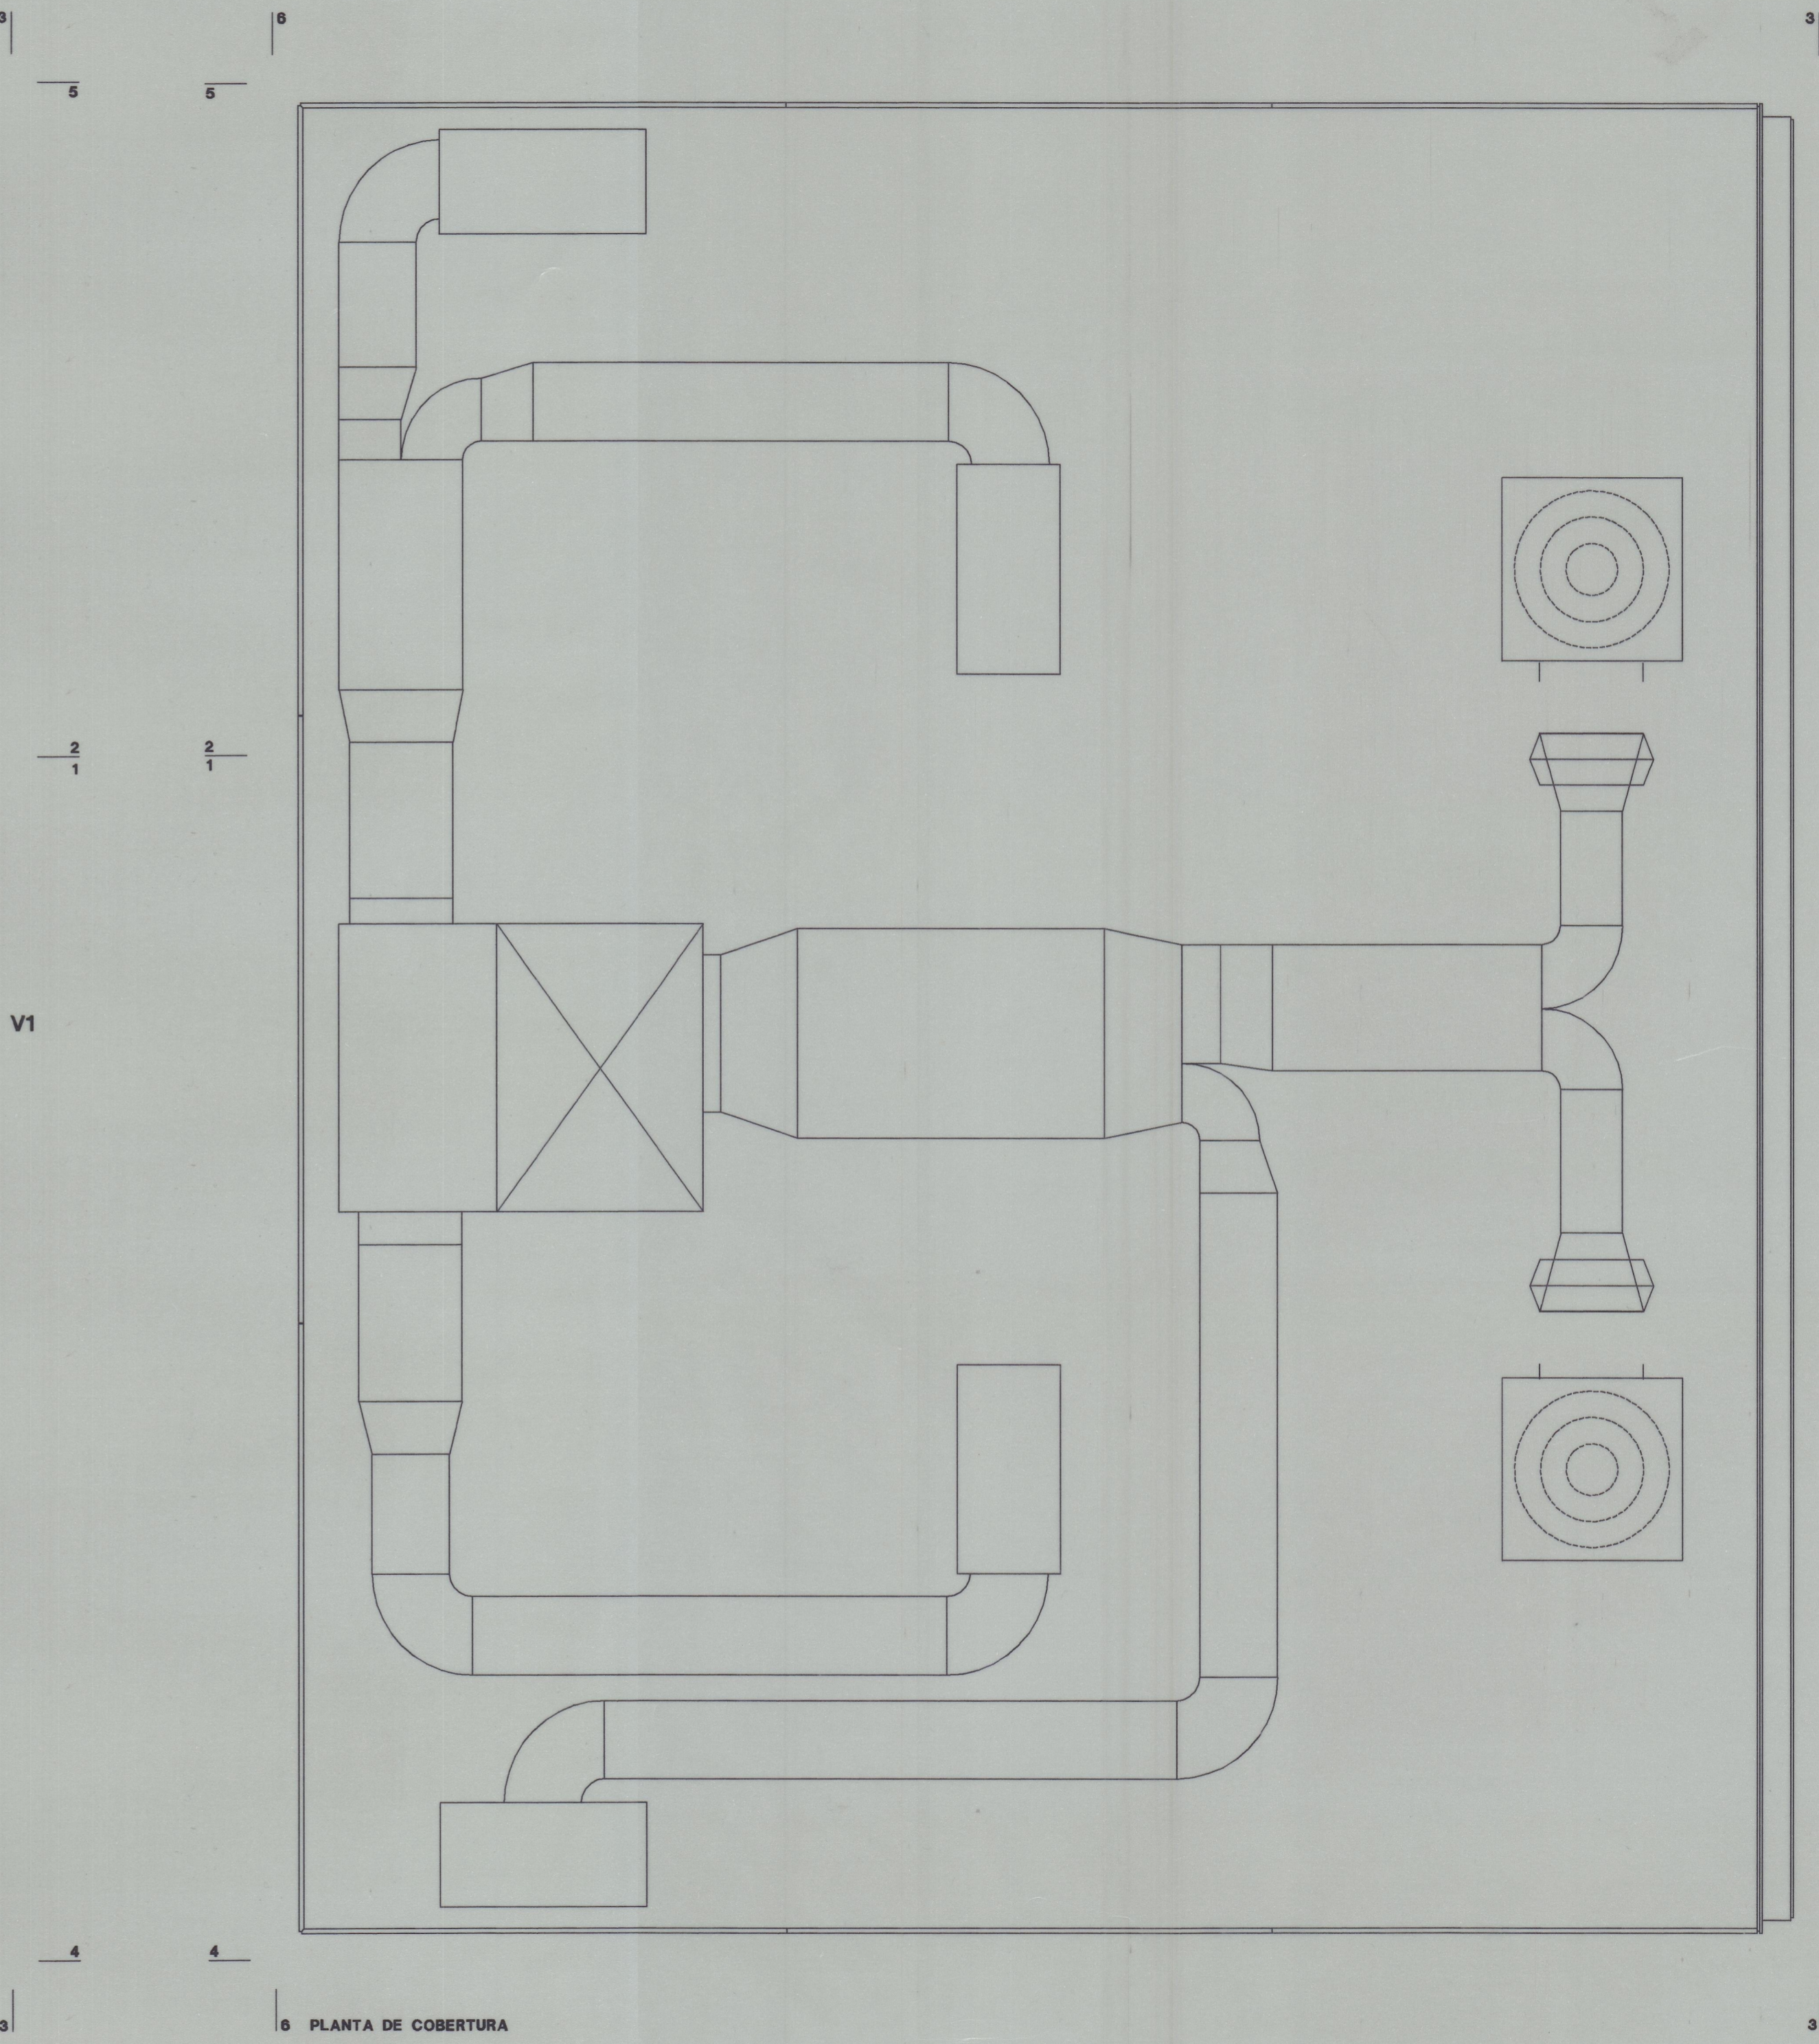

6 PLANTA DE COBERTURA

41-2899
 Cota 3338