


41-5899

1/100

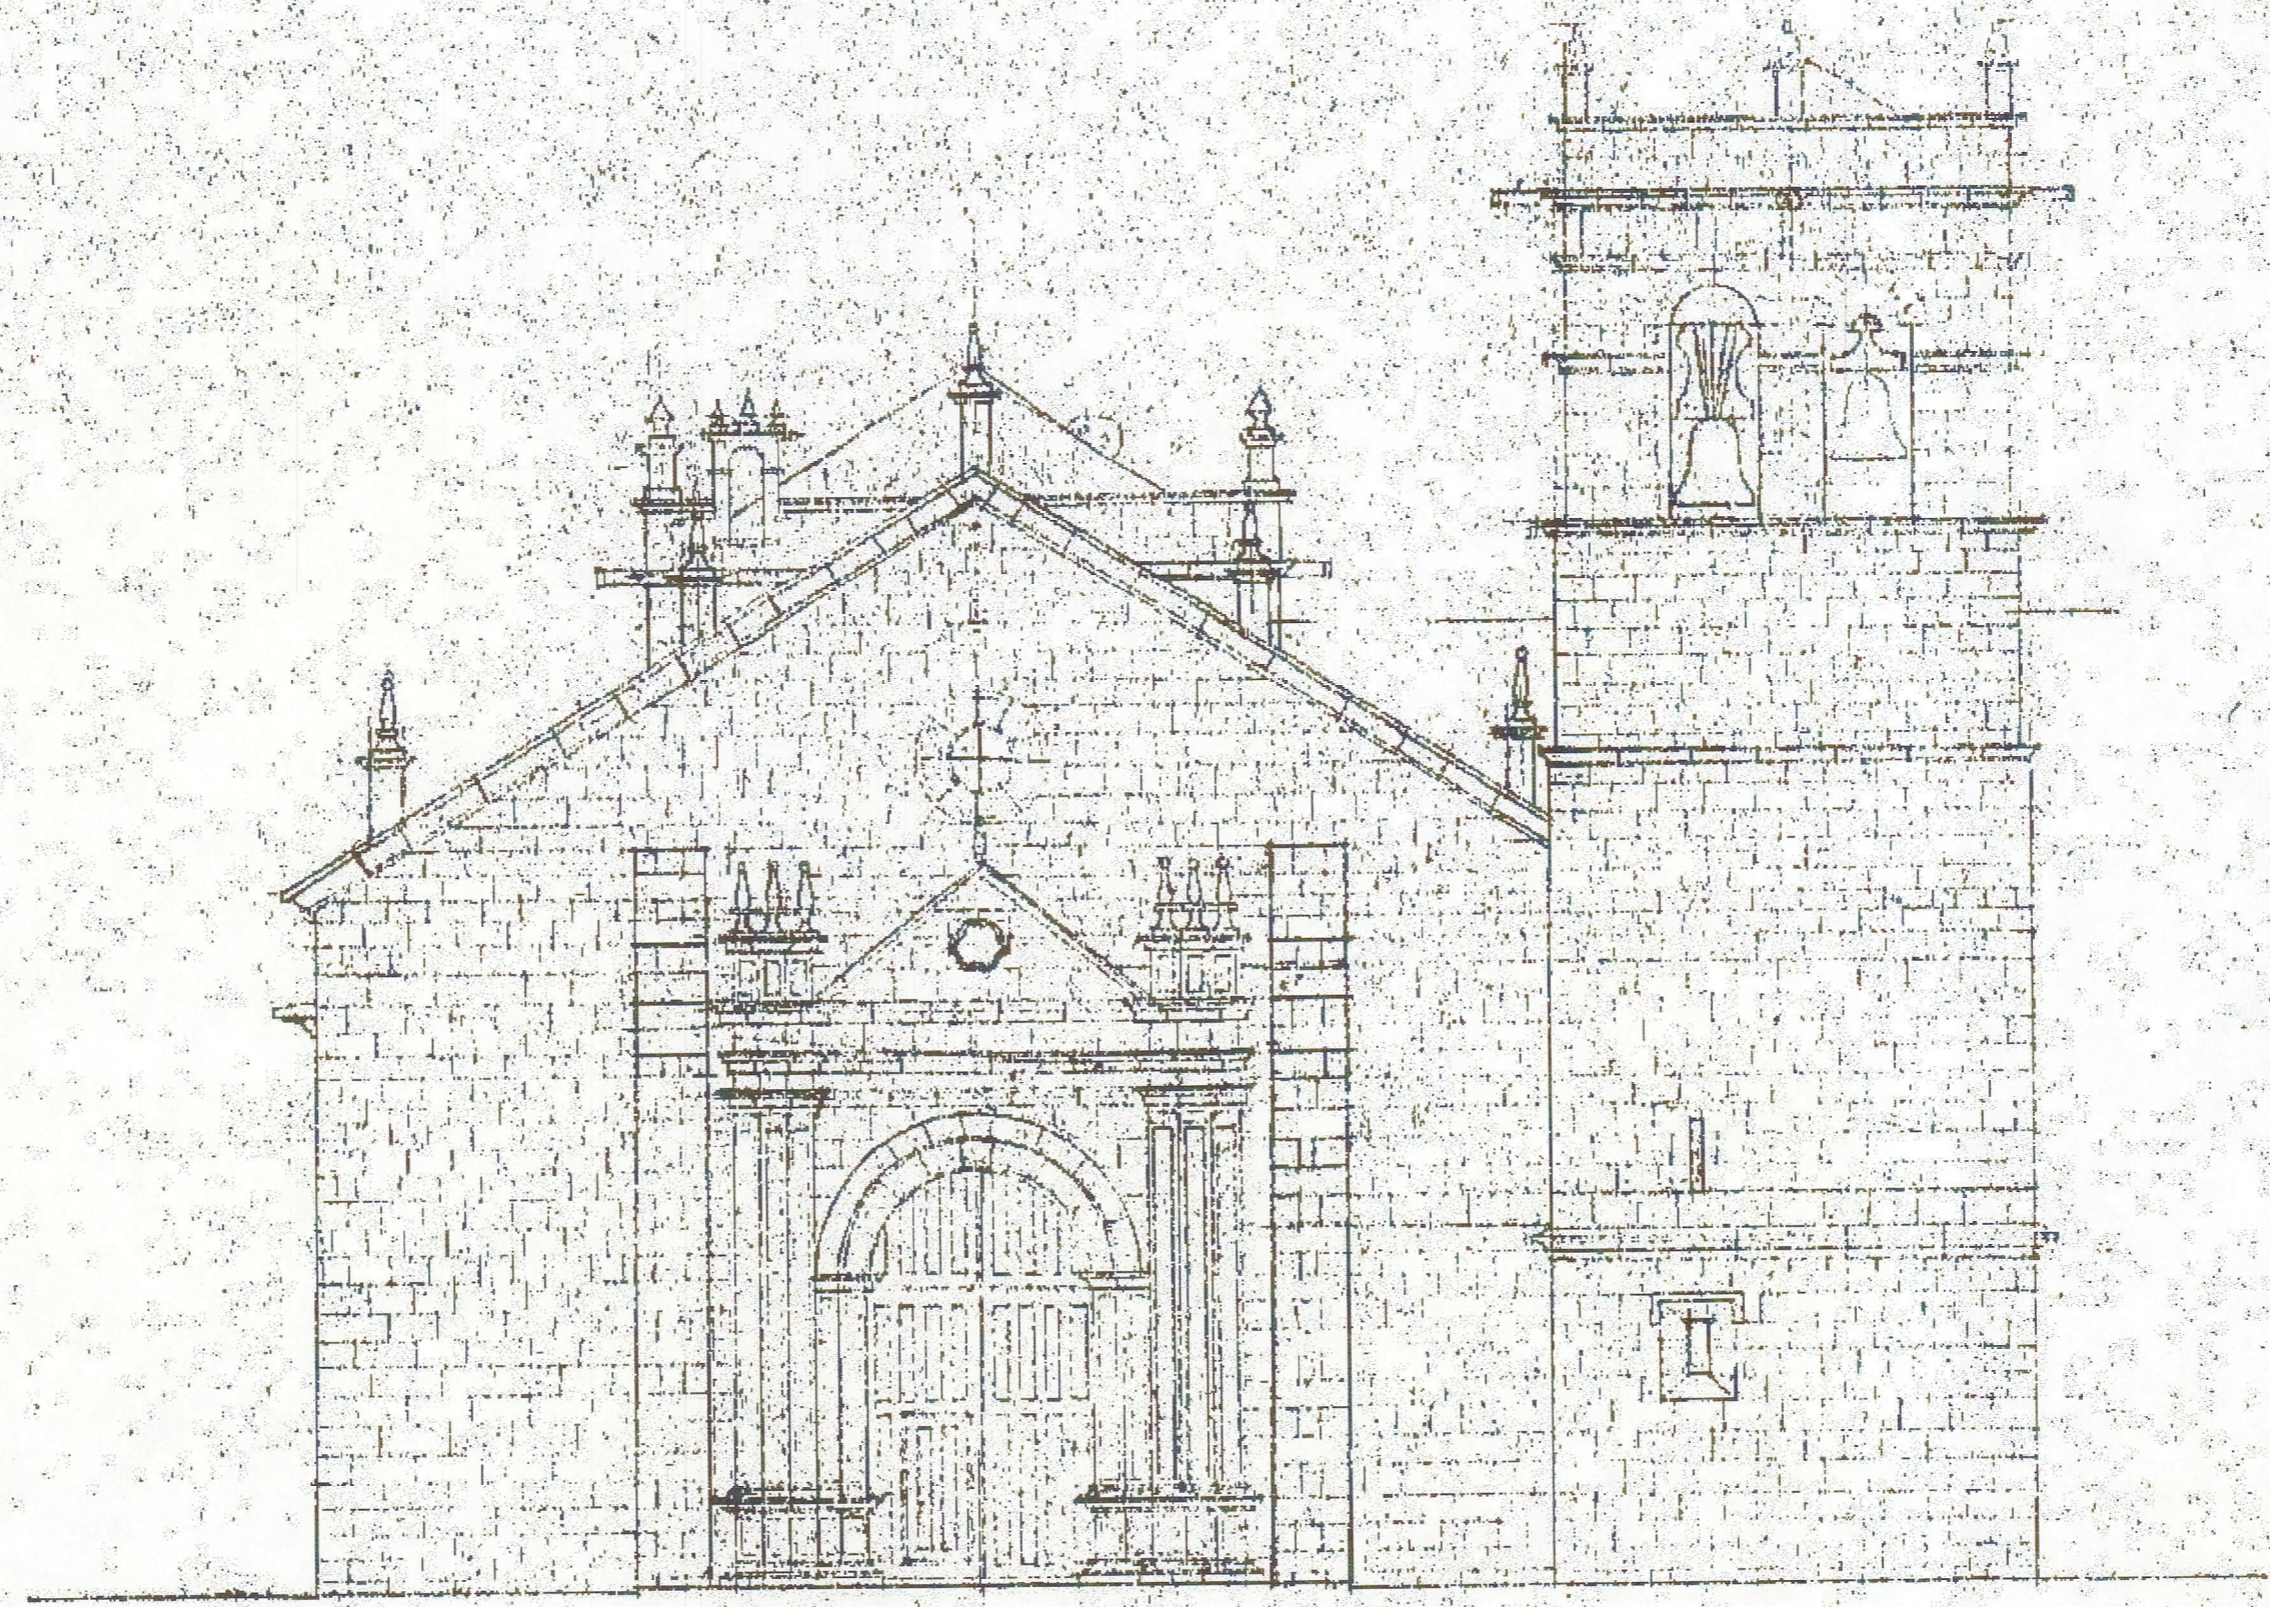

6.1.1. Church

09-74-01/016-05