



47-889
0001-192
e.s. 157175

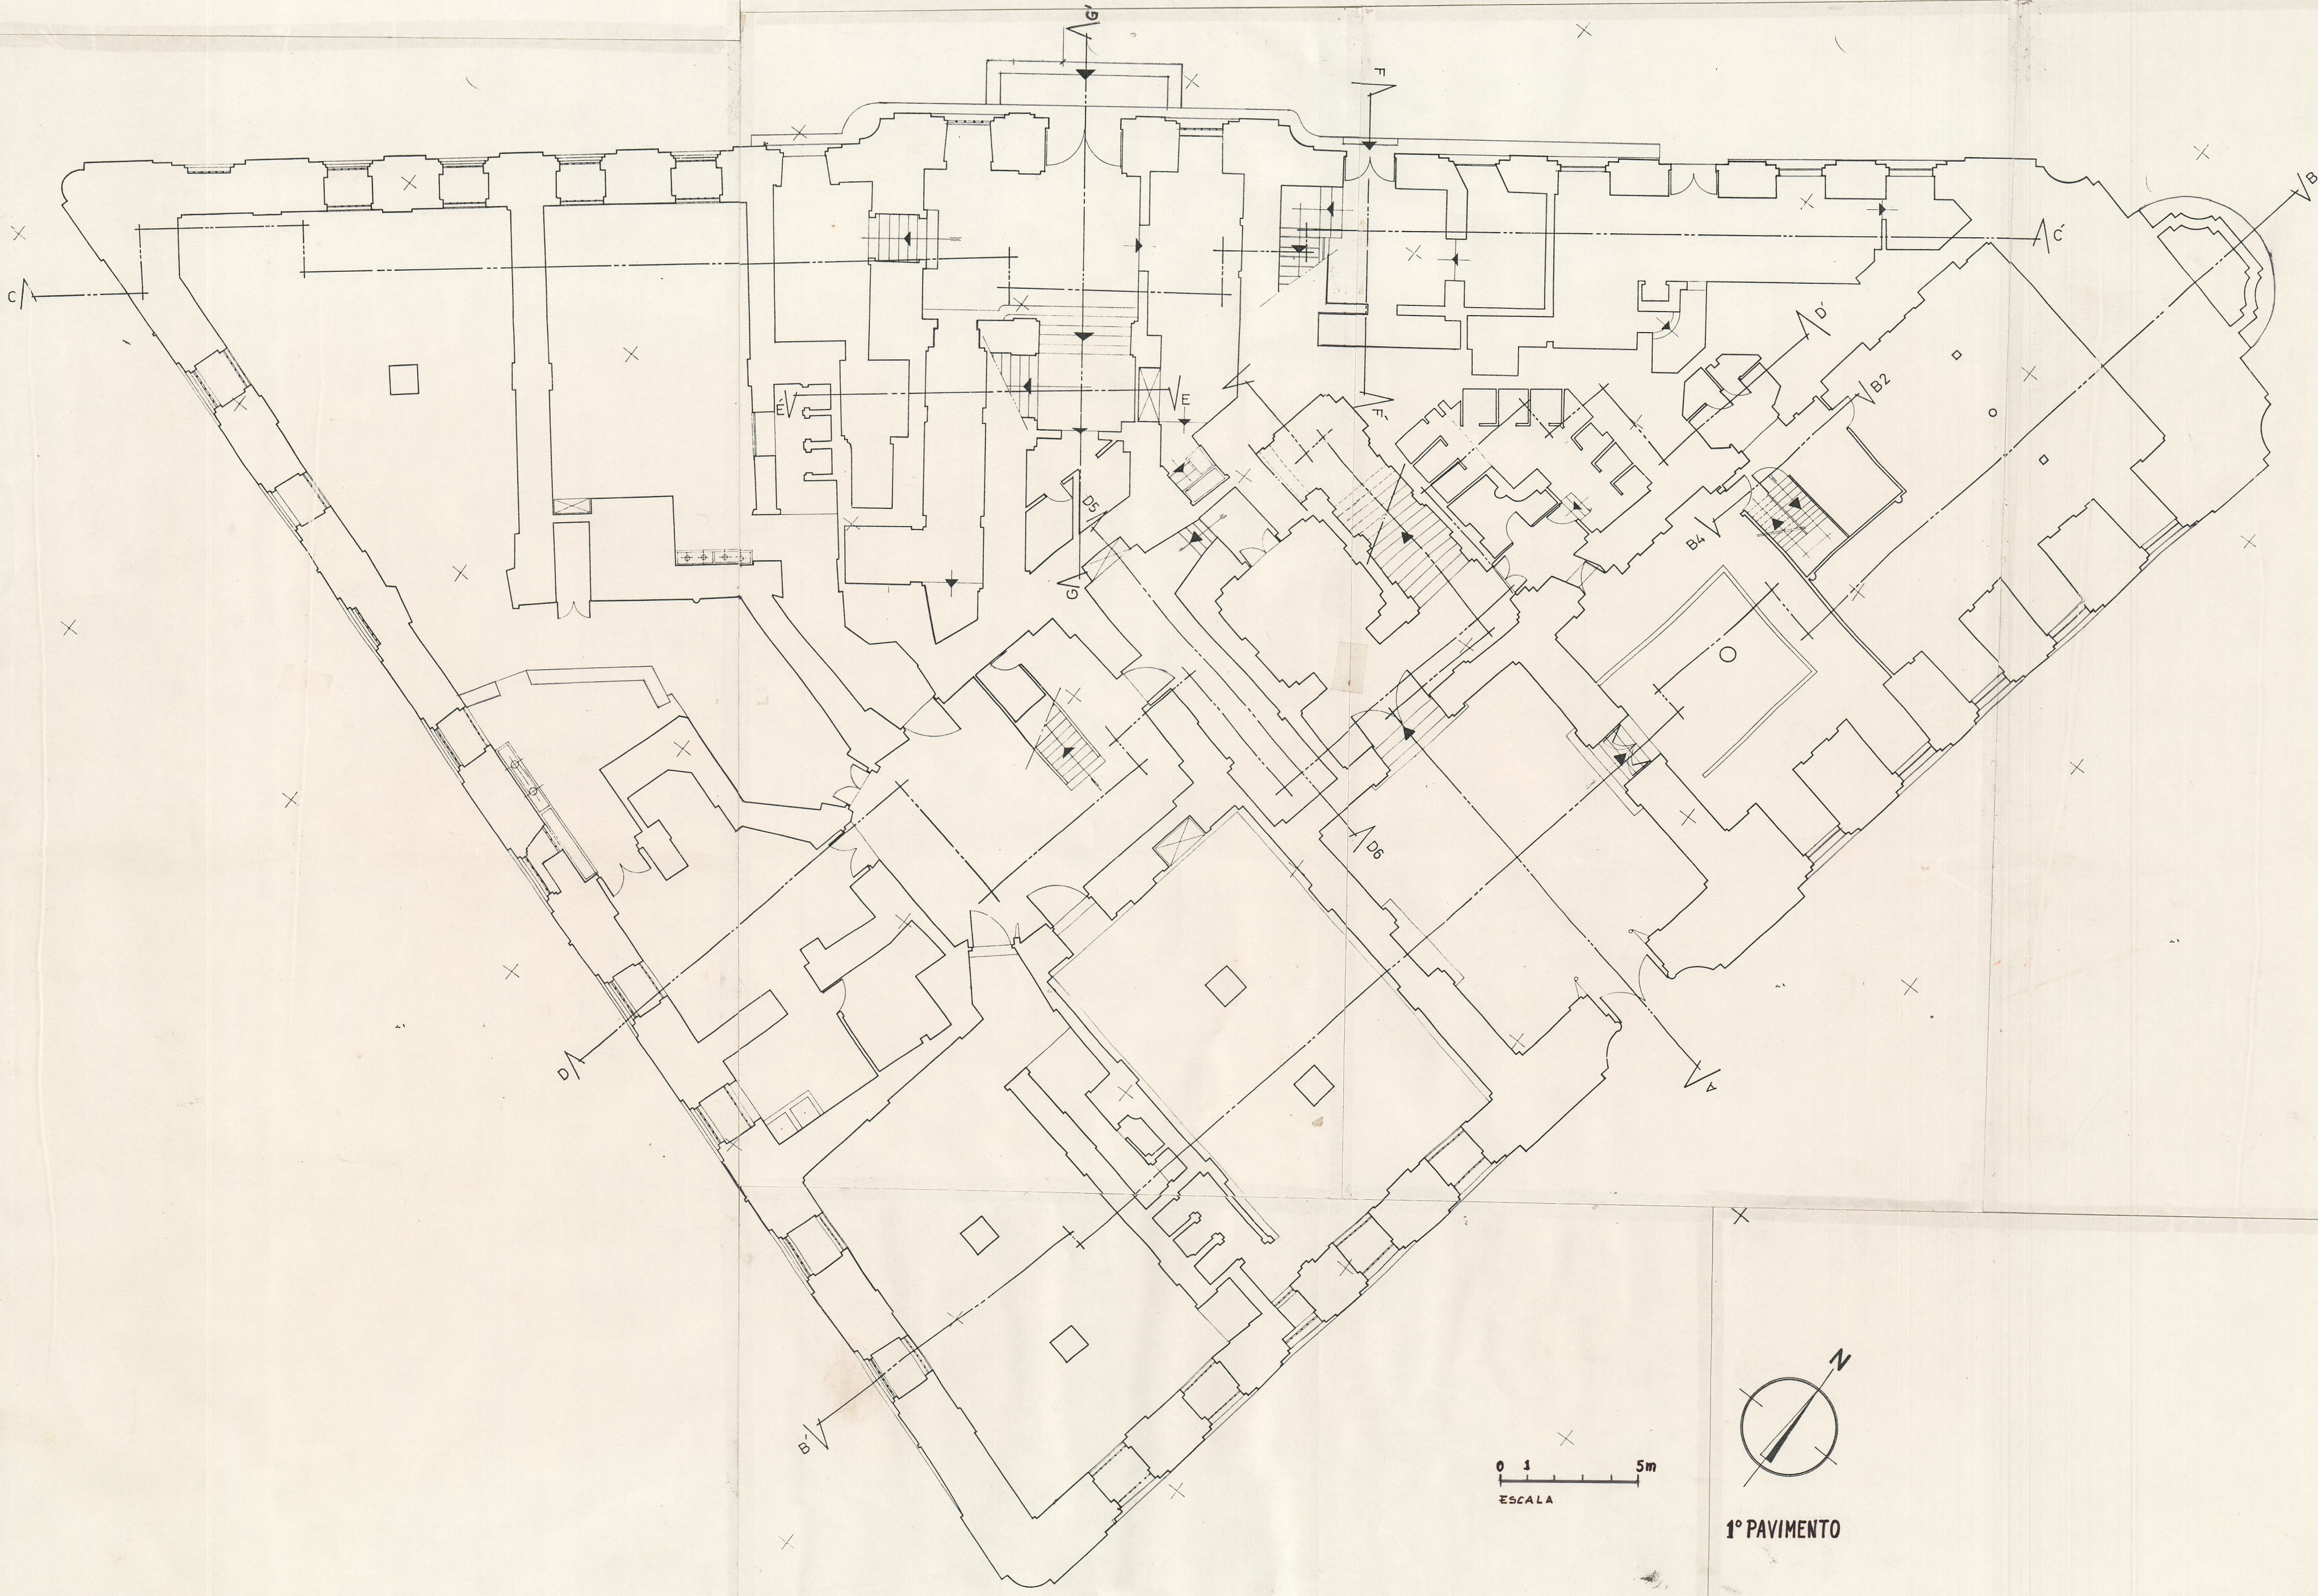

0 1 5m
ESCALA

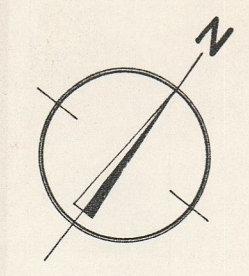

1° PAVIMENTO