



PLANTA DO PISO 0

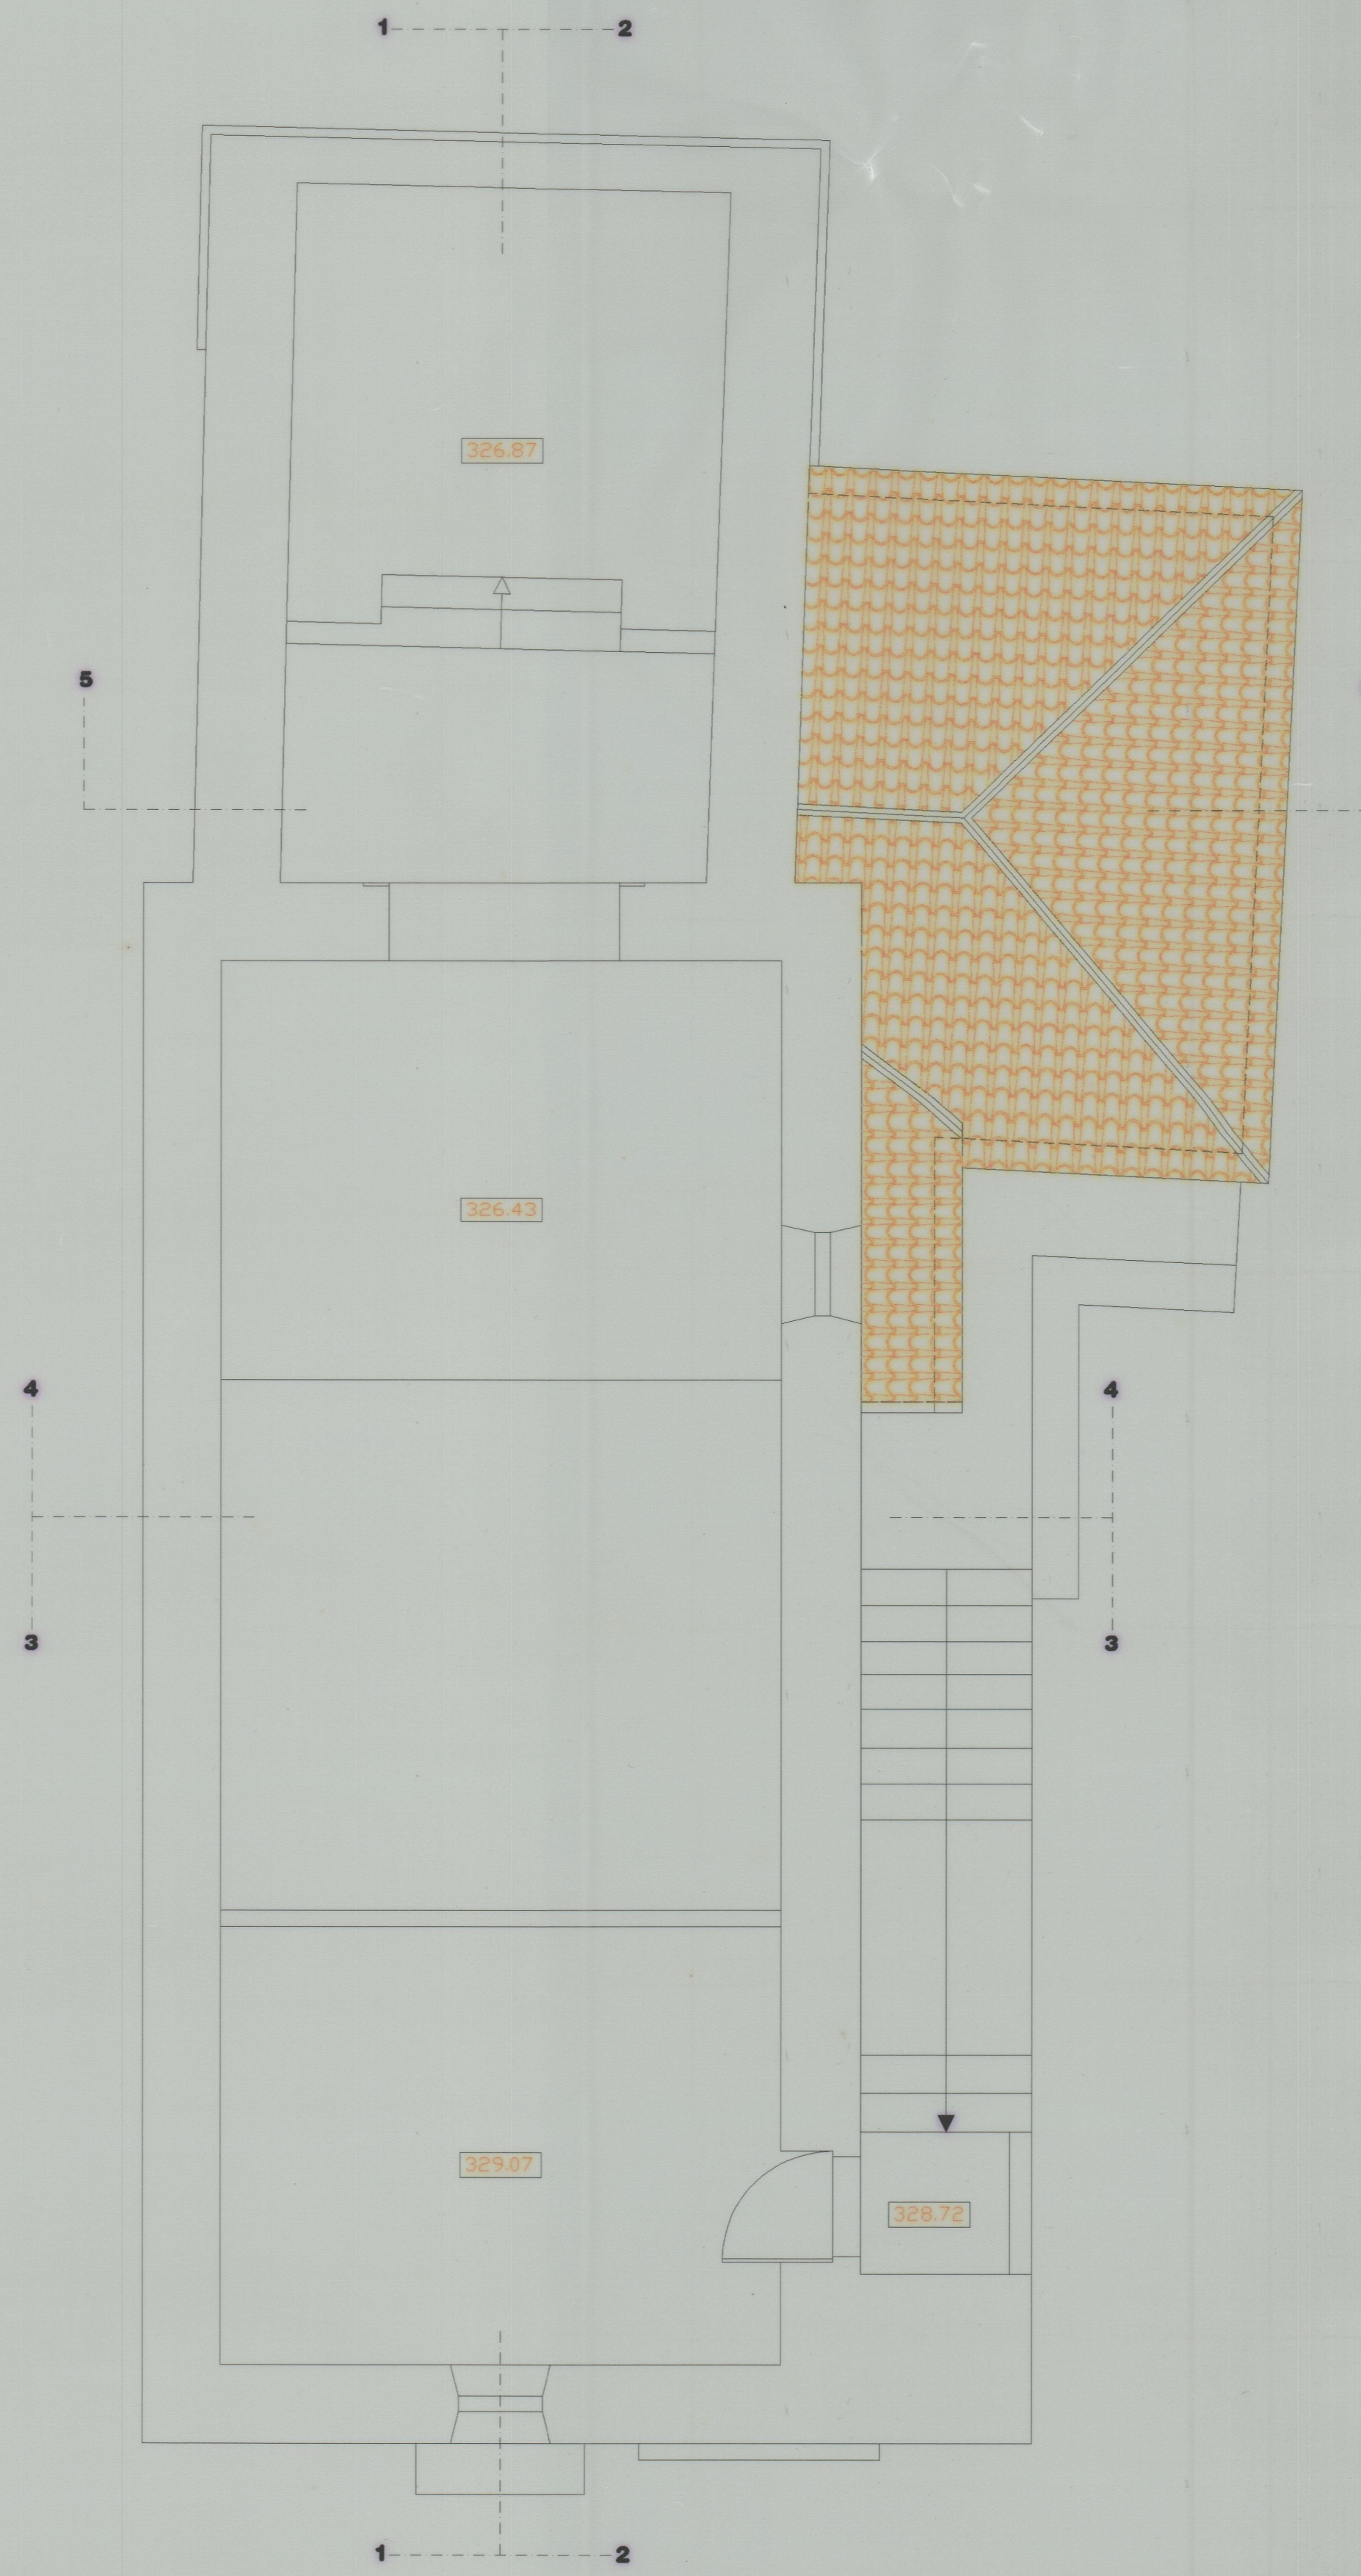

PLANTA DO PISO 1

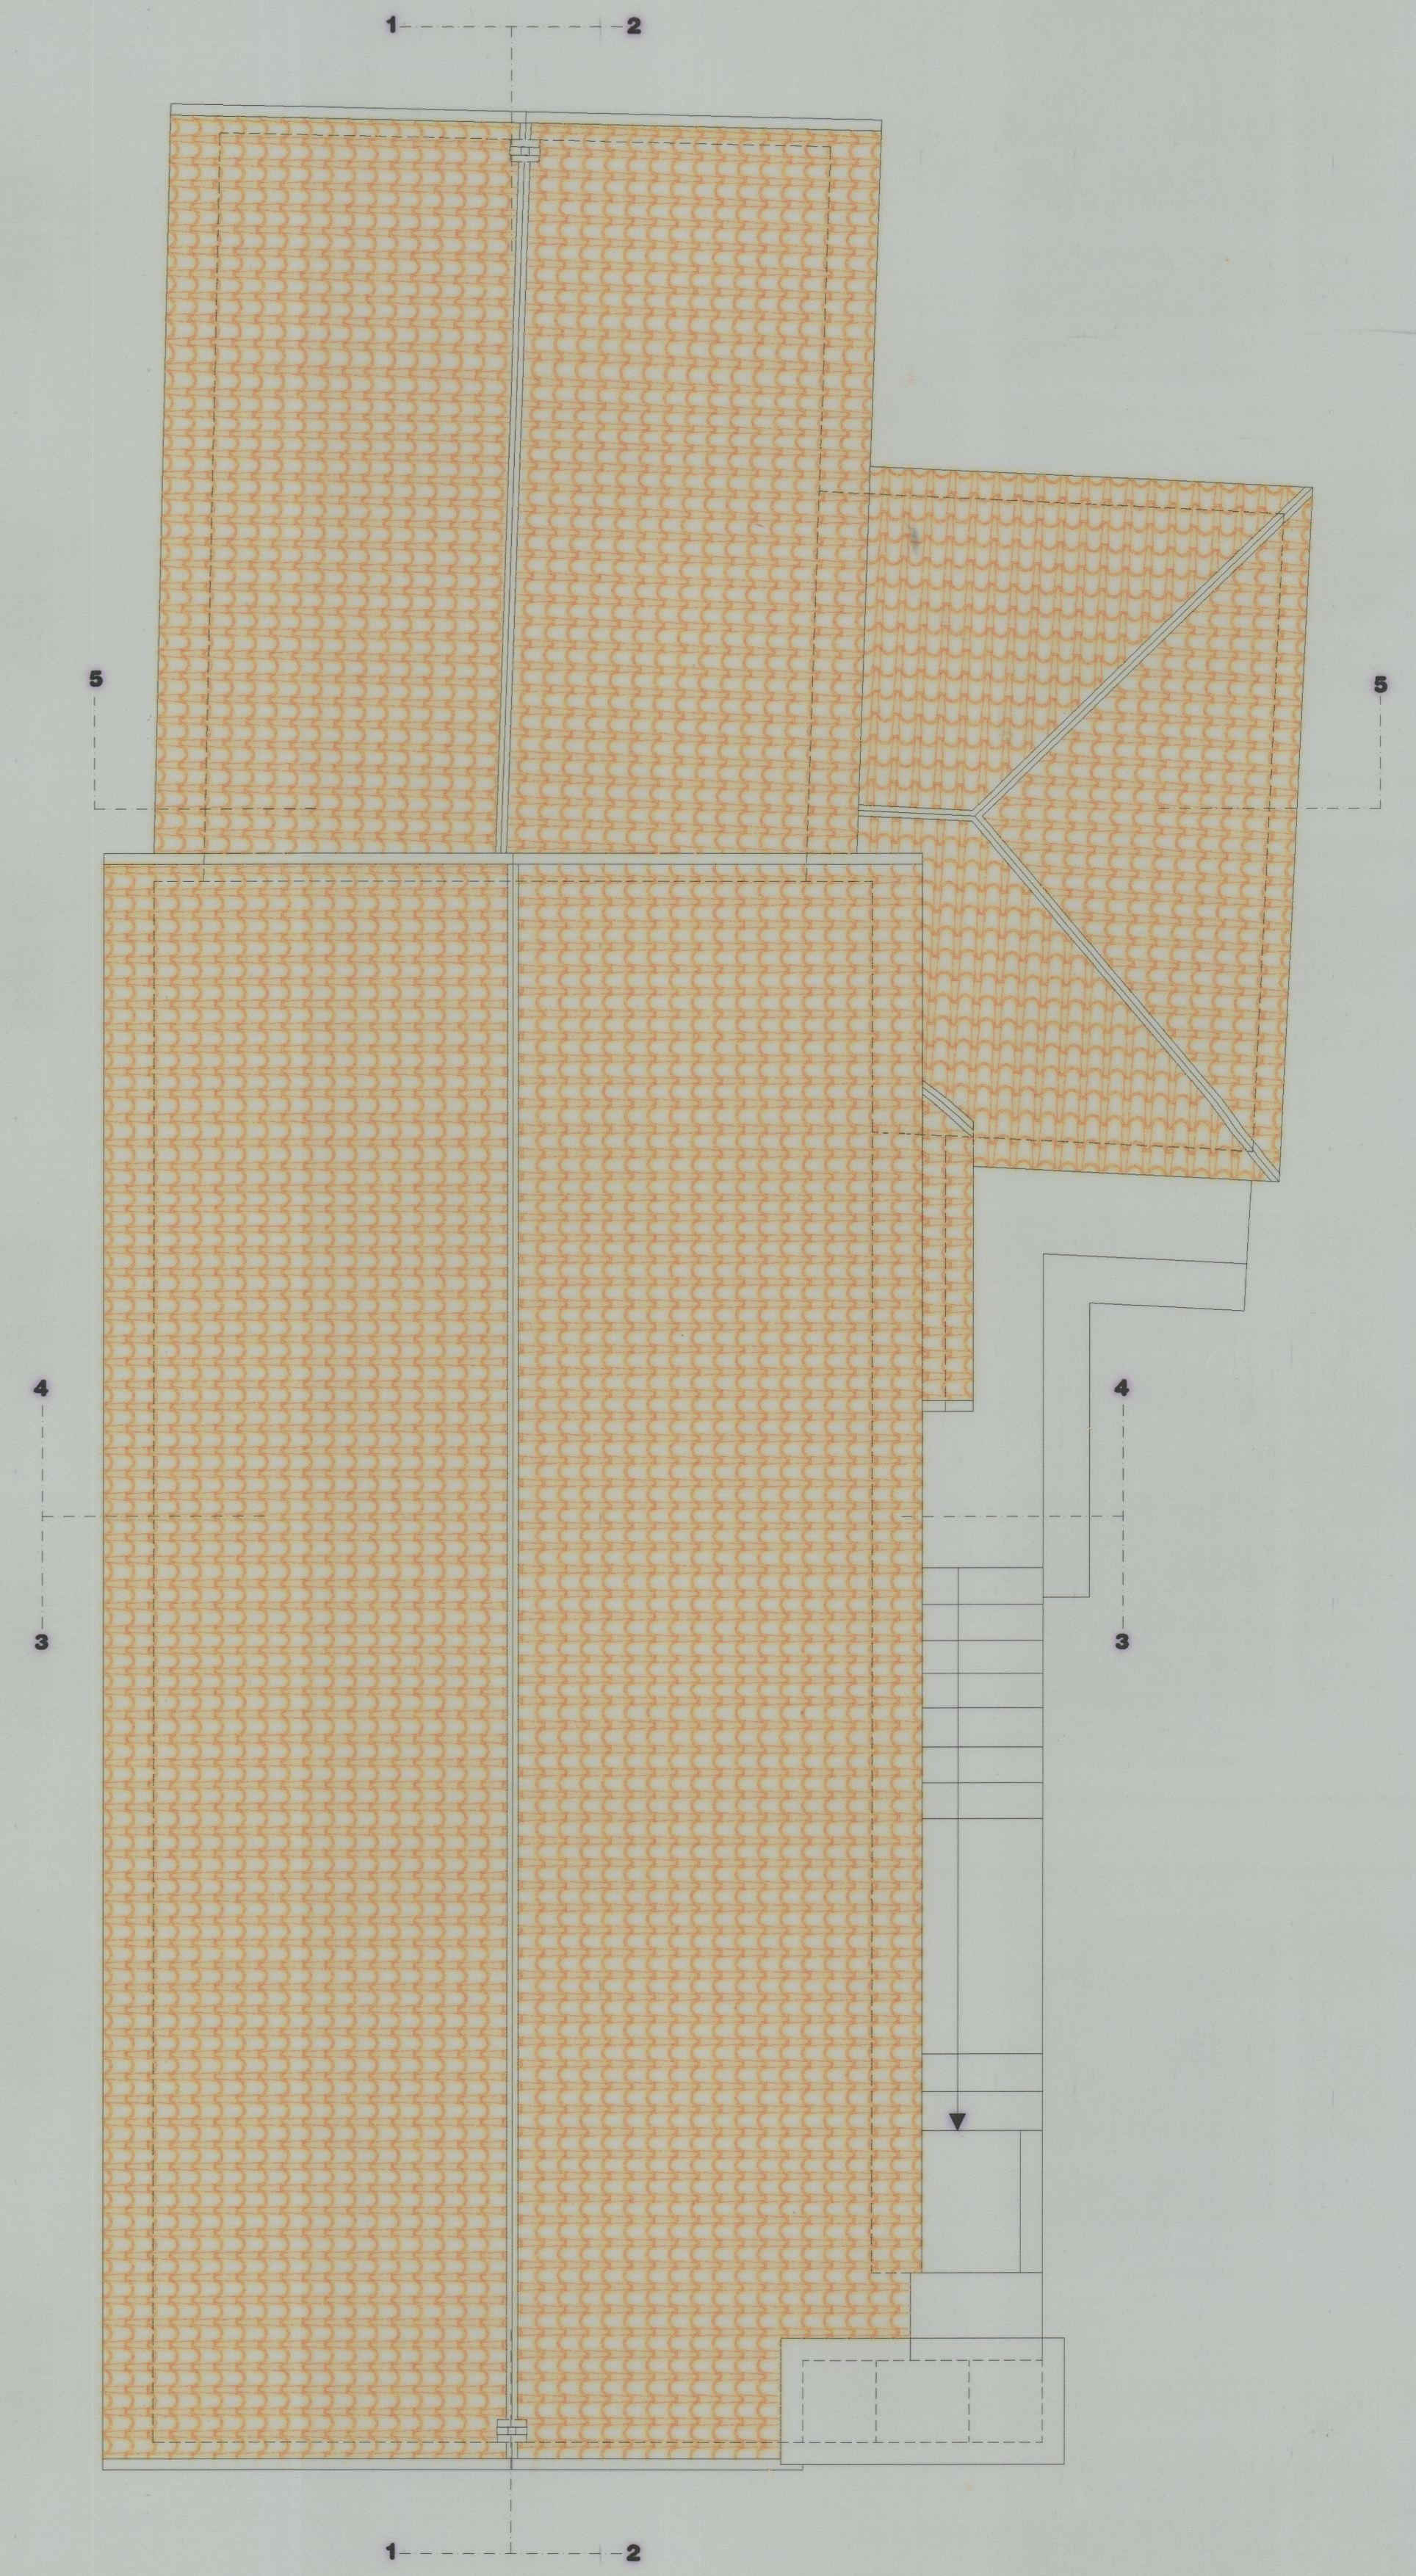

PLANTA DA COBERTURA

41-1993
 2245
 5