



CORTE/ALÇADO CC'

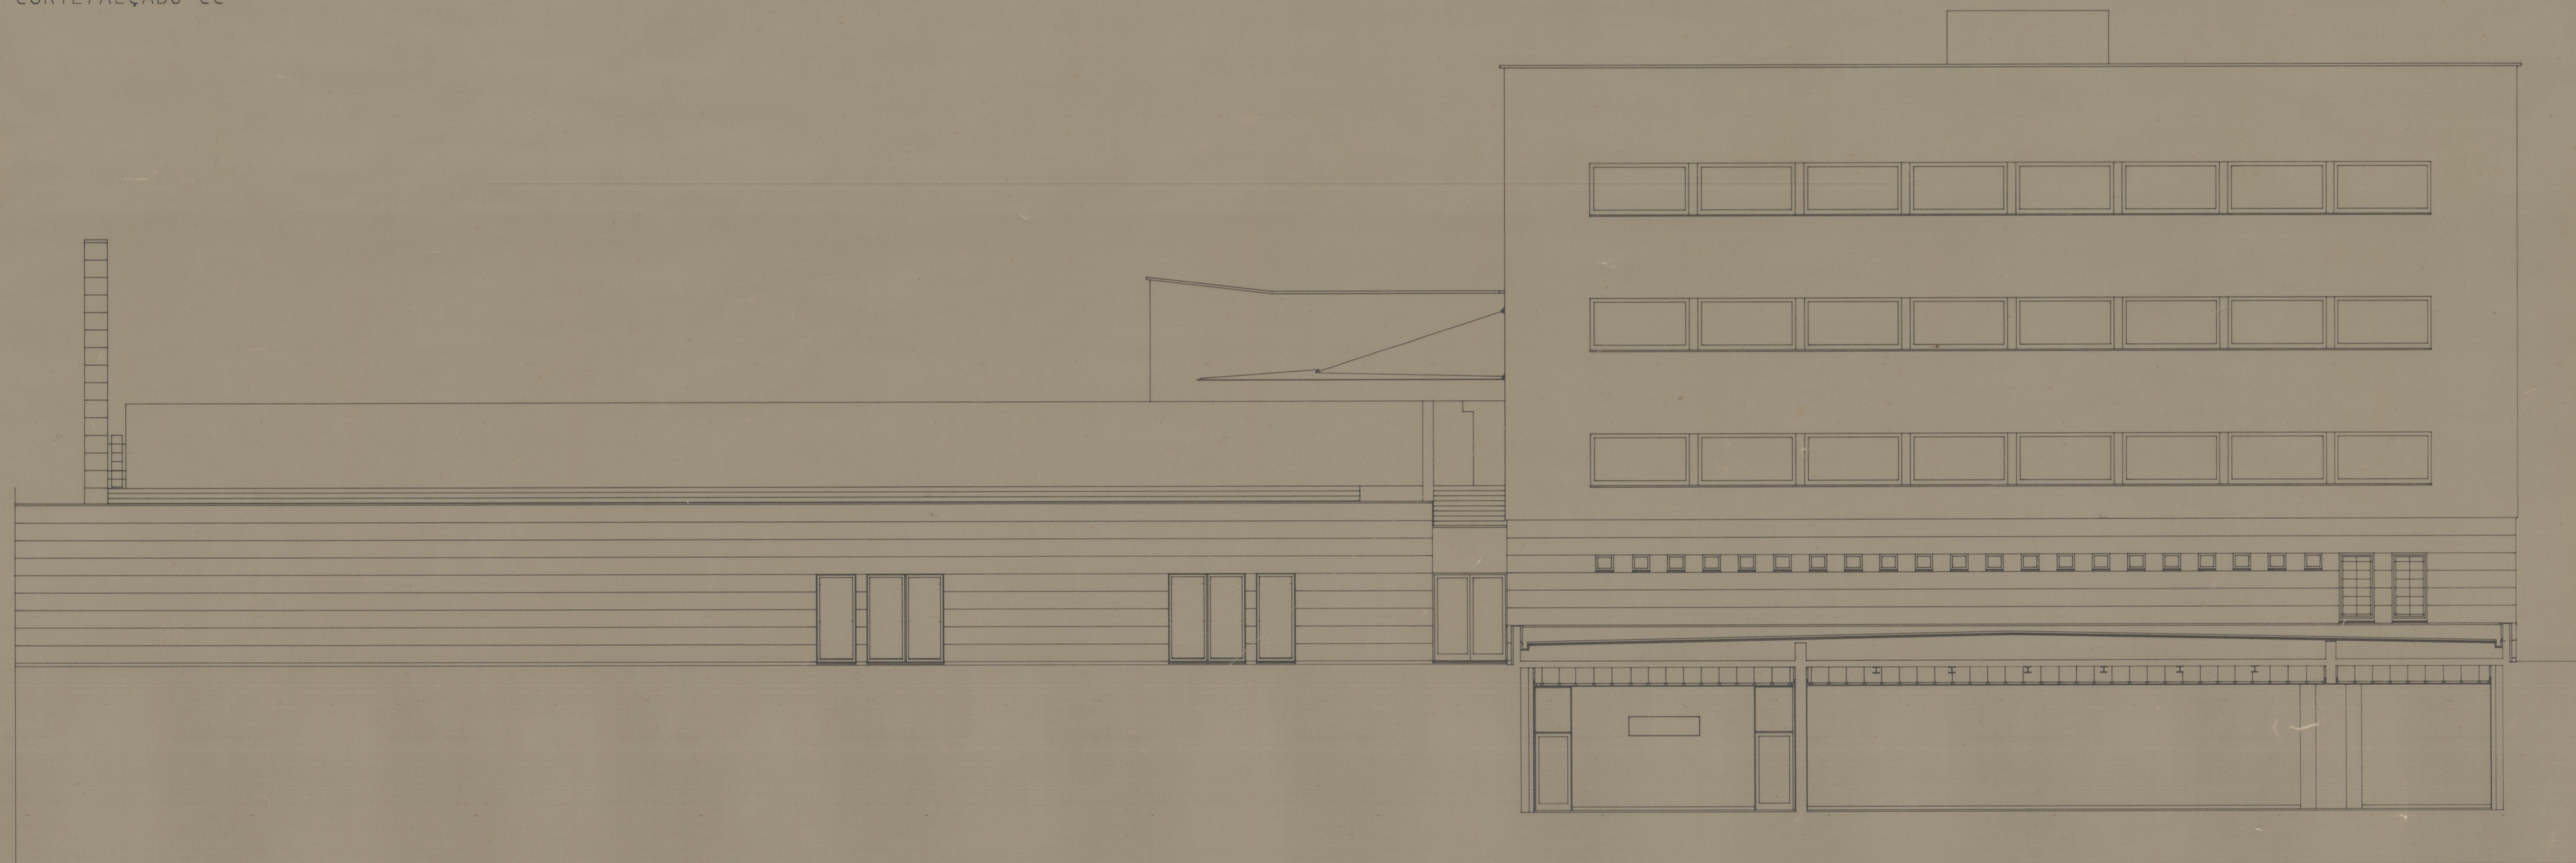

CORTE/ALÇADO EE'

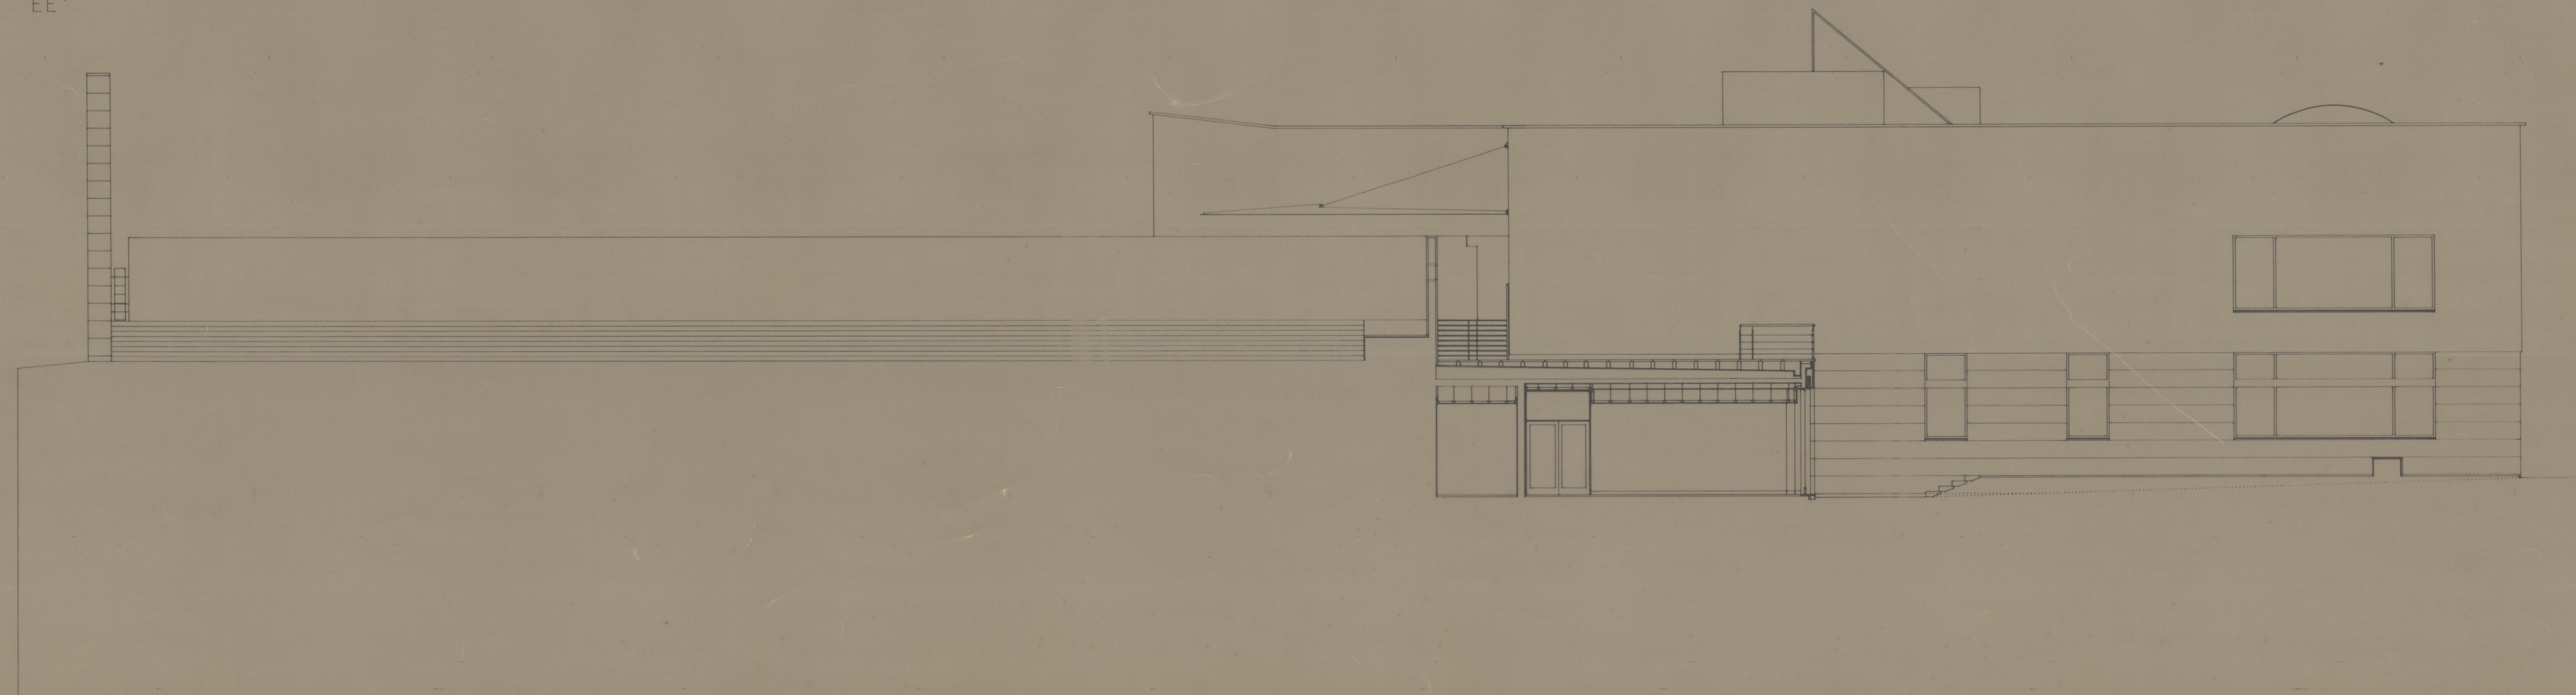

CORTE/ALÇADO GG'

ota 3568