


Mosteiro de Santa Maria de Rendufe

Edo. 1147
P.S. 455094

Esc. 1/200

MOSTEIRO DE RENDUFE - AMARES - BRAGA

47-747

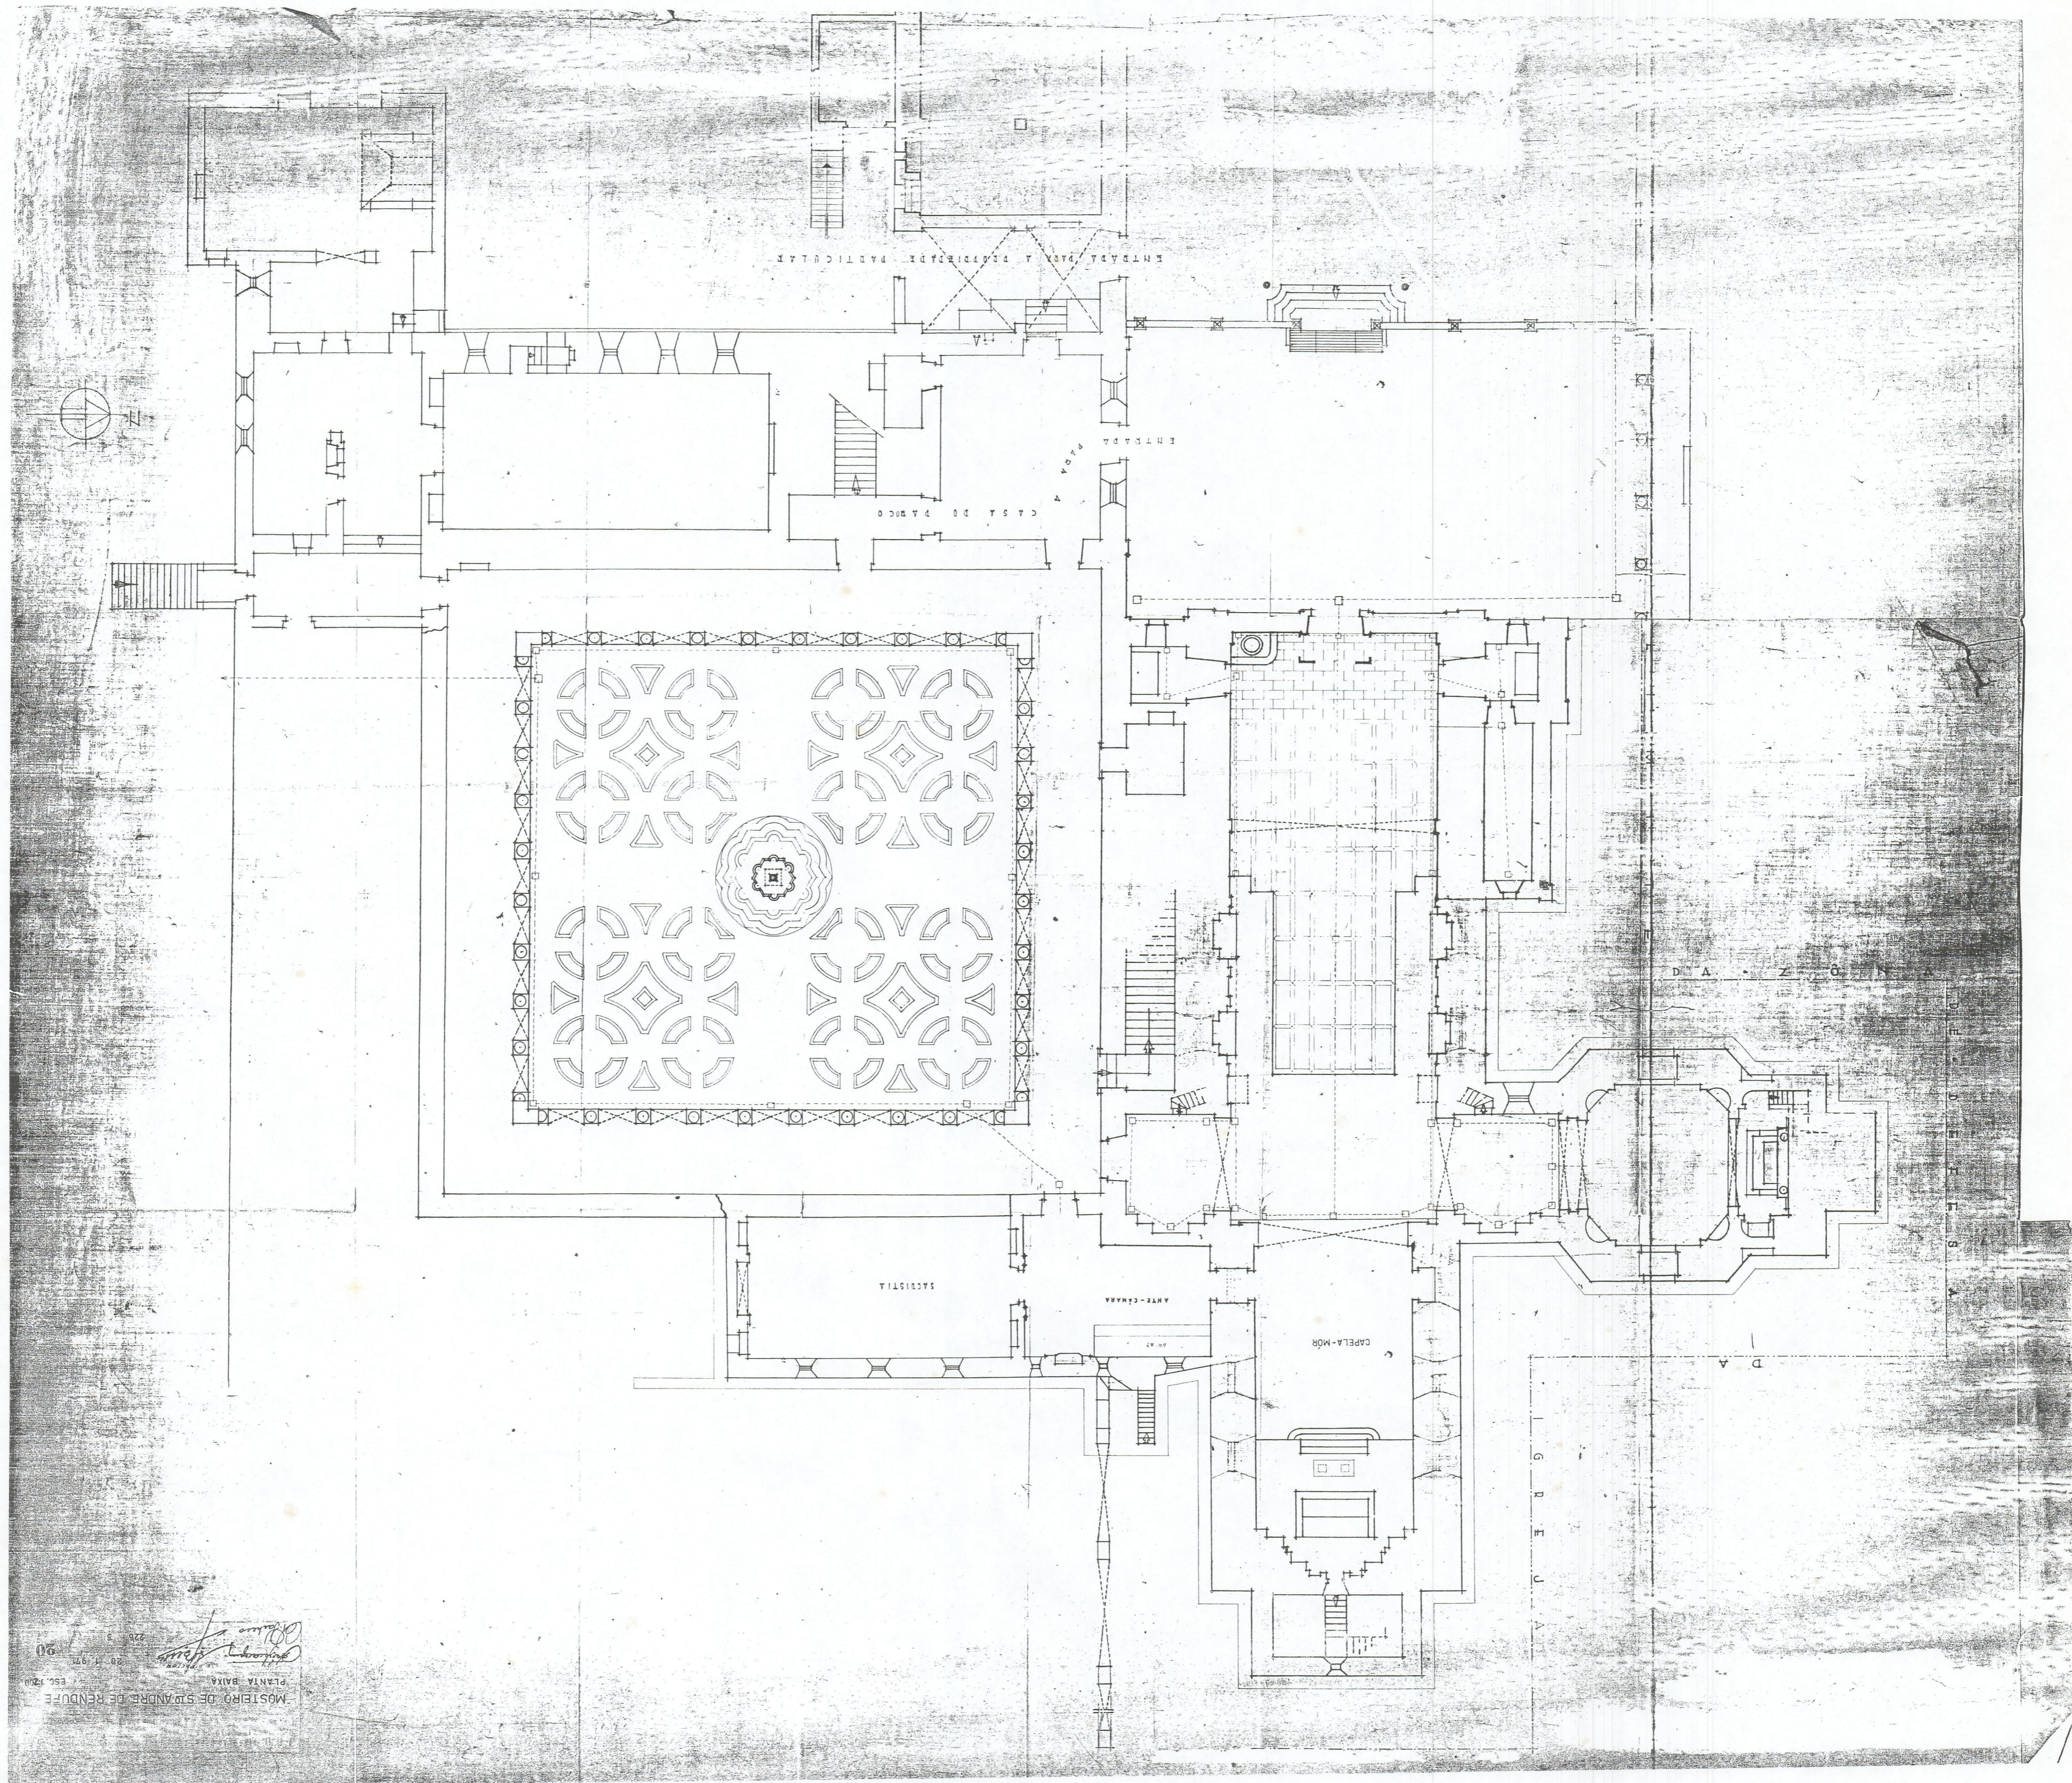

90
 1977
 155. 200
 MOSTEIRO DE SANTA MARIA DE RENDUFE
 PLANTA BARRA
 1977
 155. 200