




PLANTA

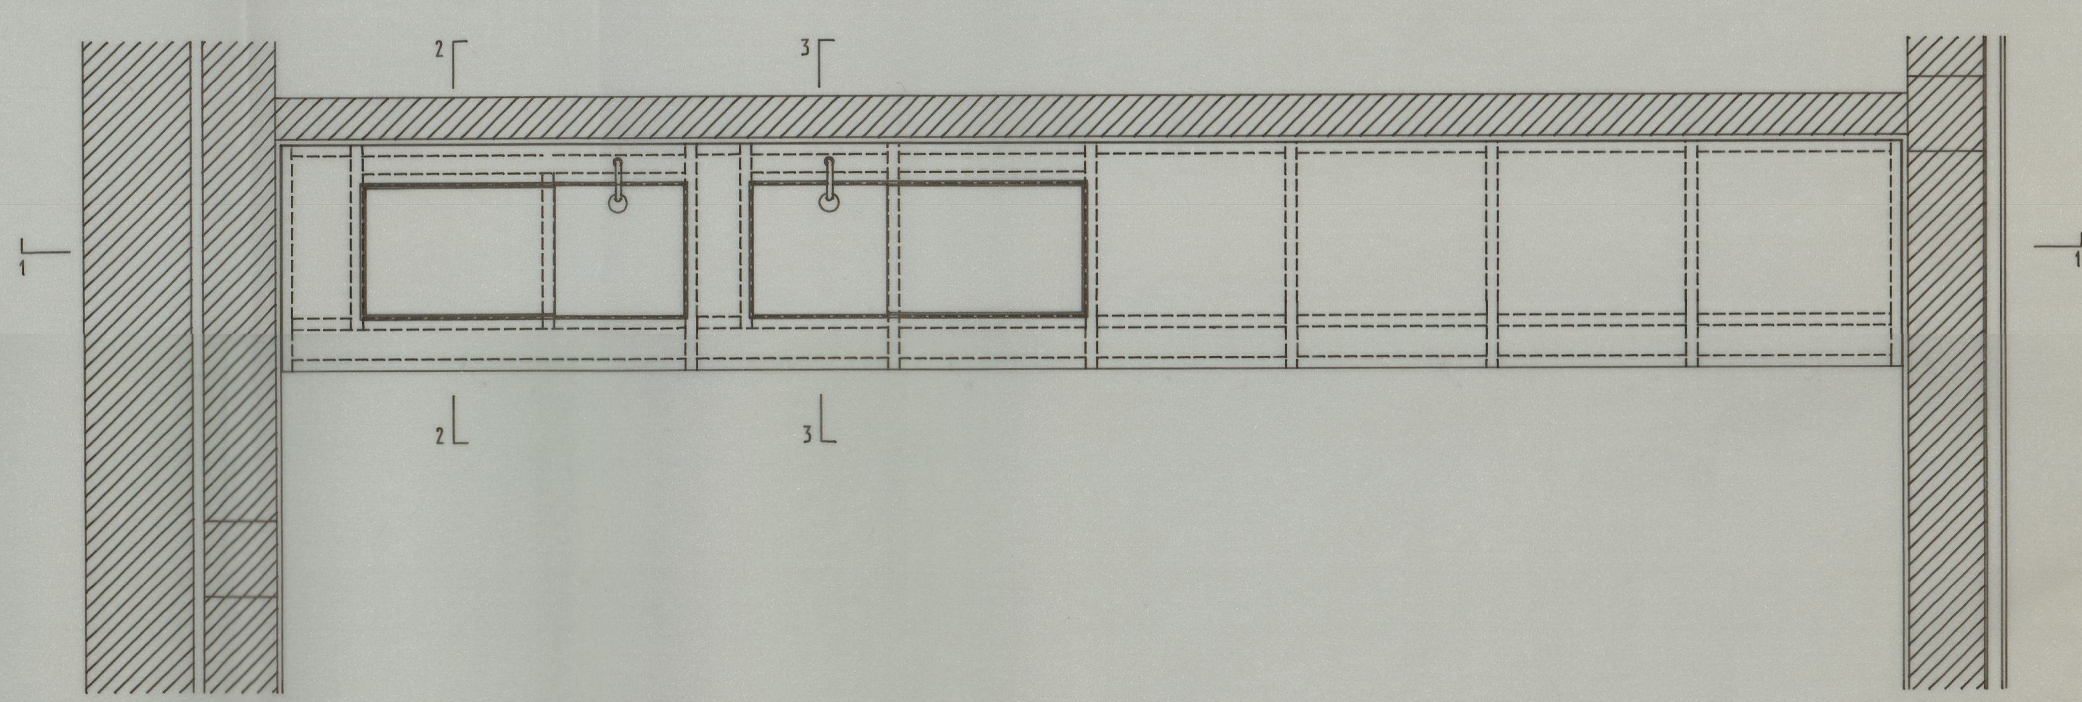


PLANTA

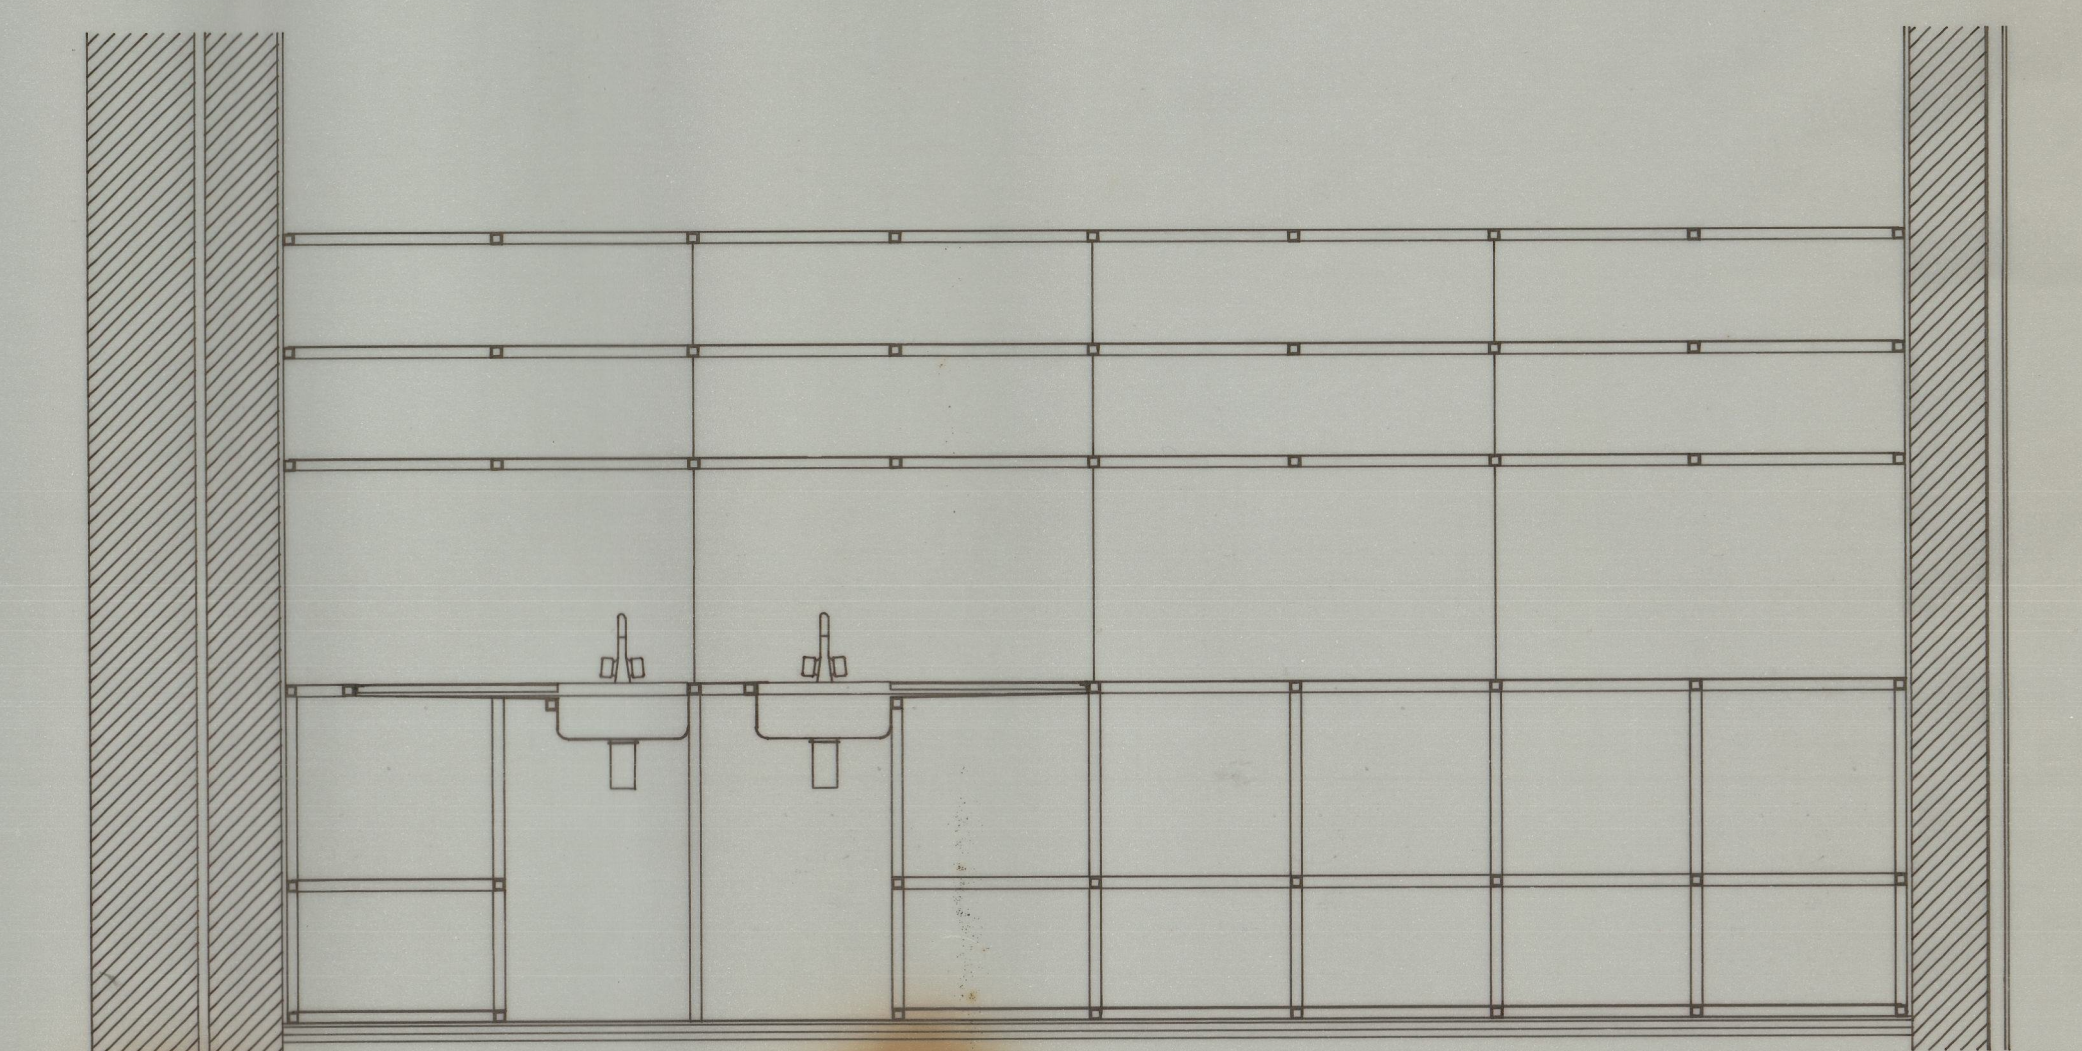


CORTE 1.1

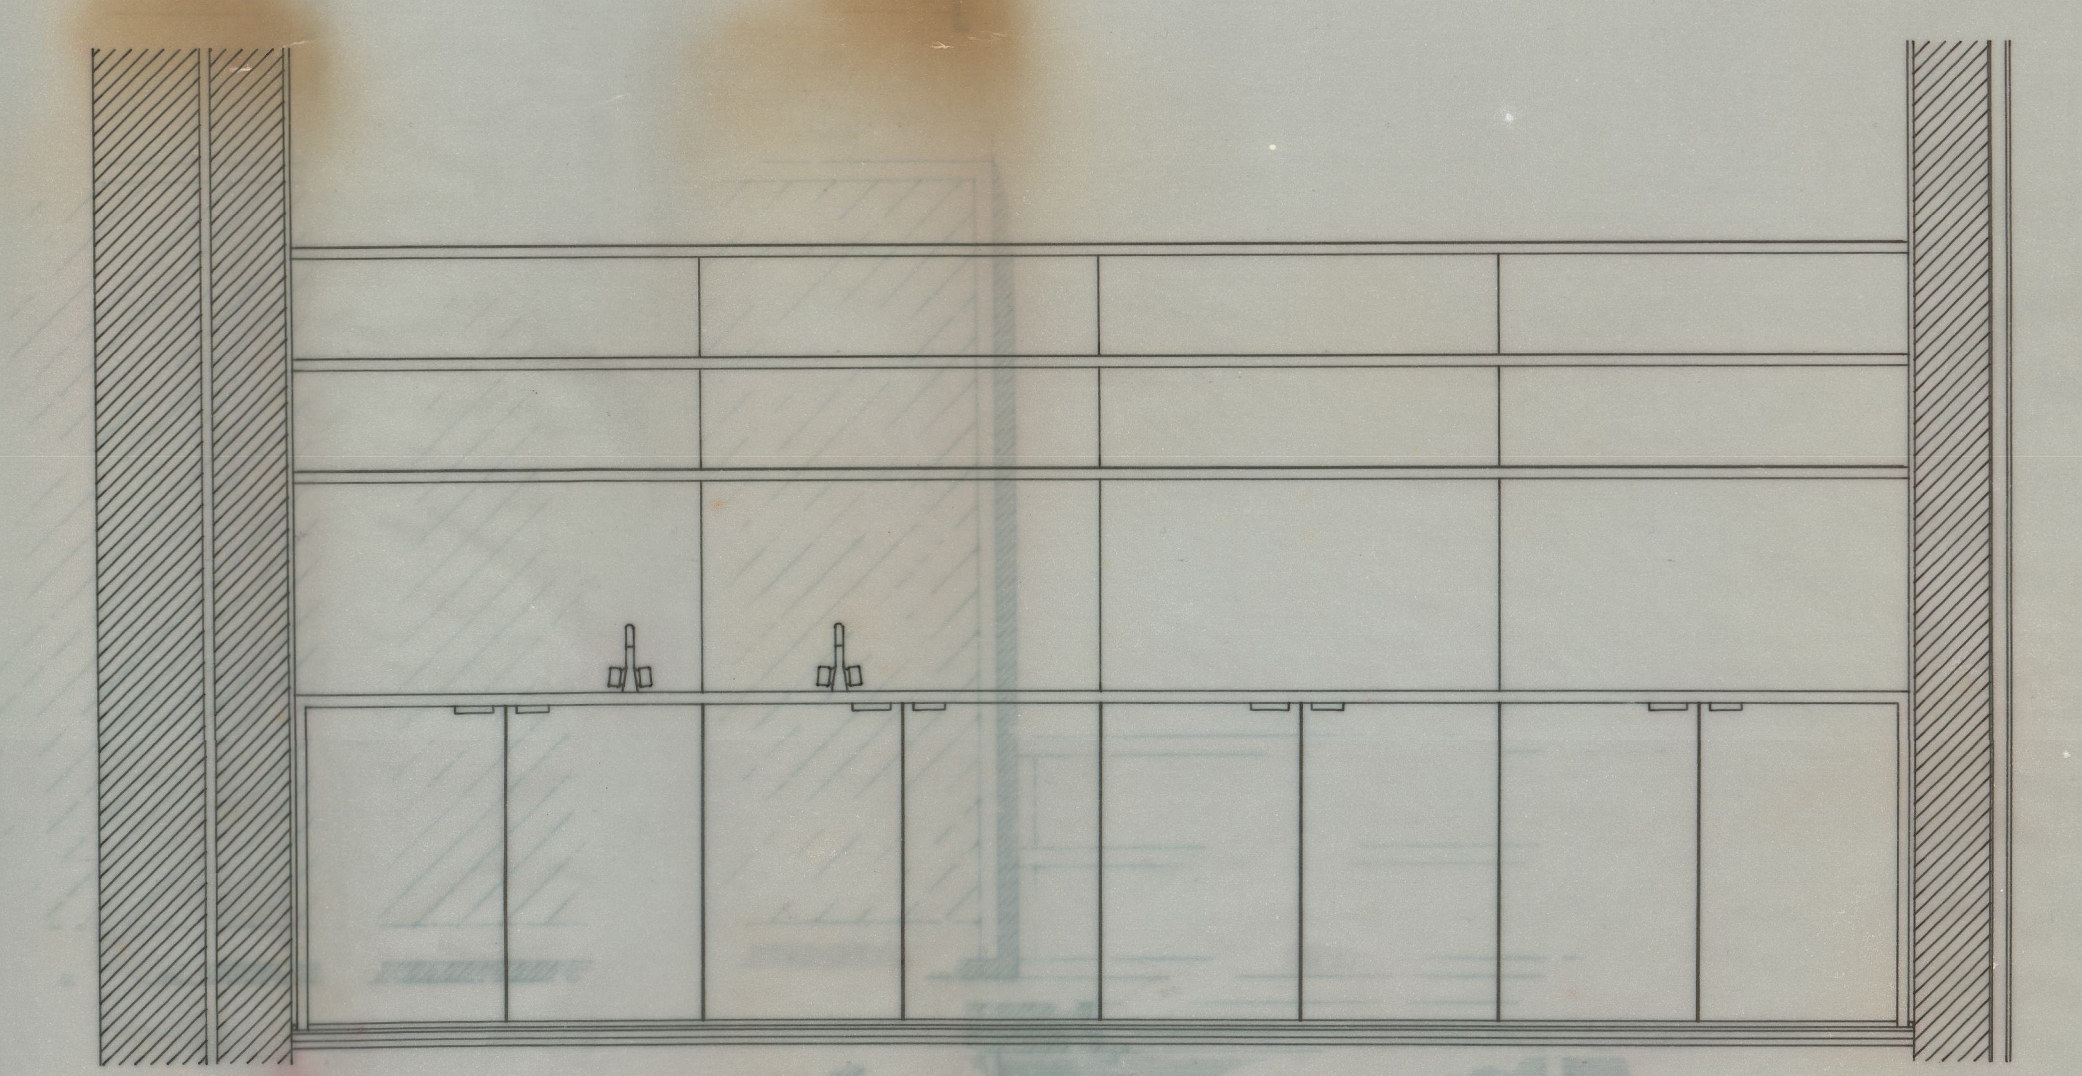

ALCADO

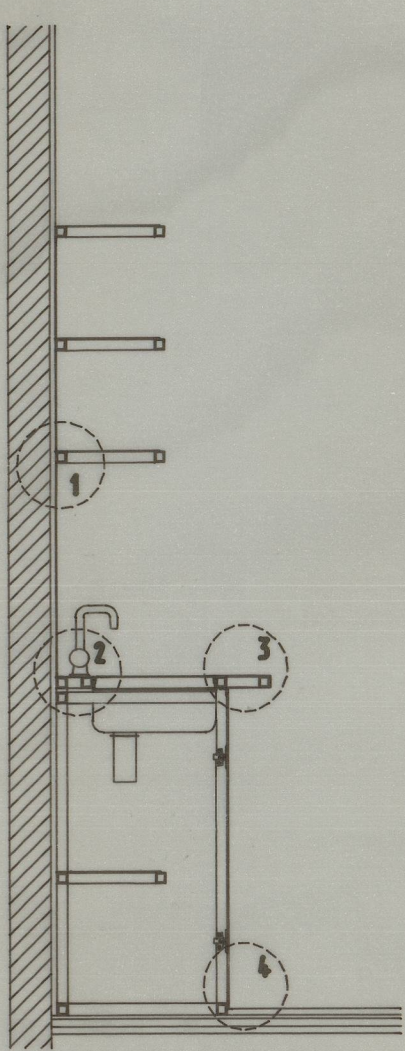


CORTE 2.2

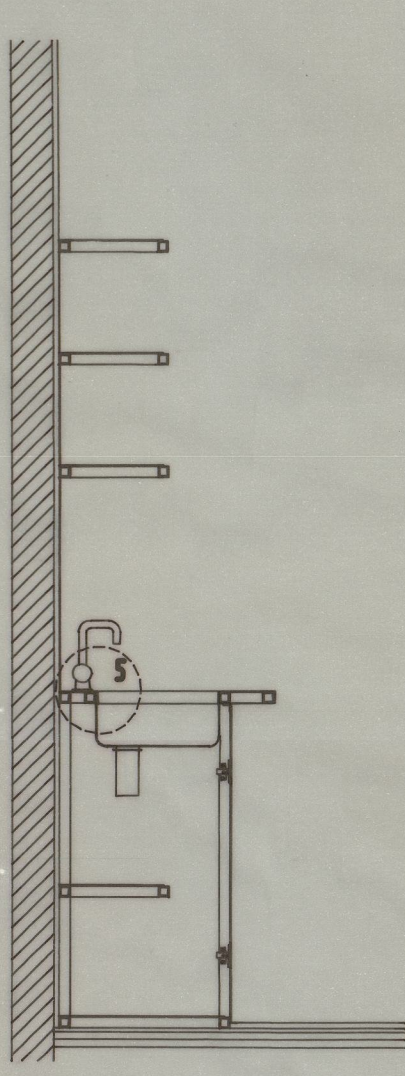


CORTE 3.3


PORN. 1

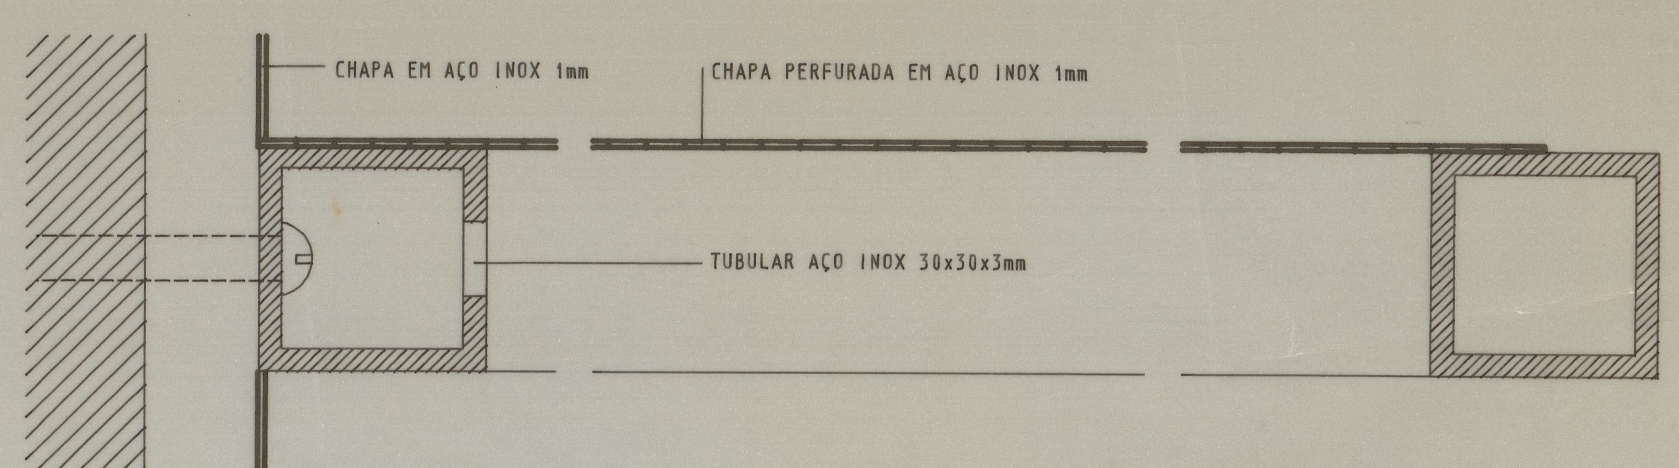


PORN. 2

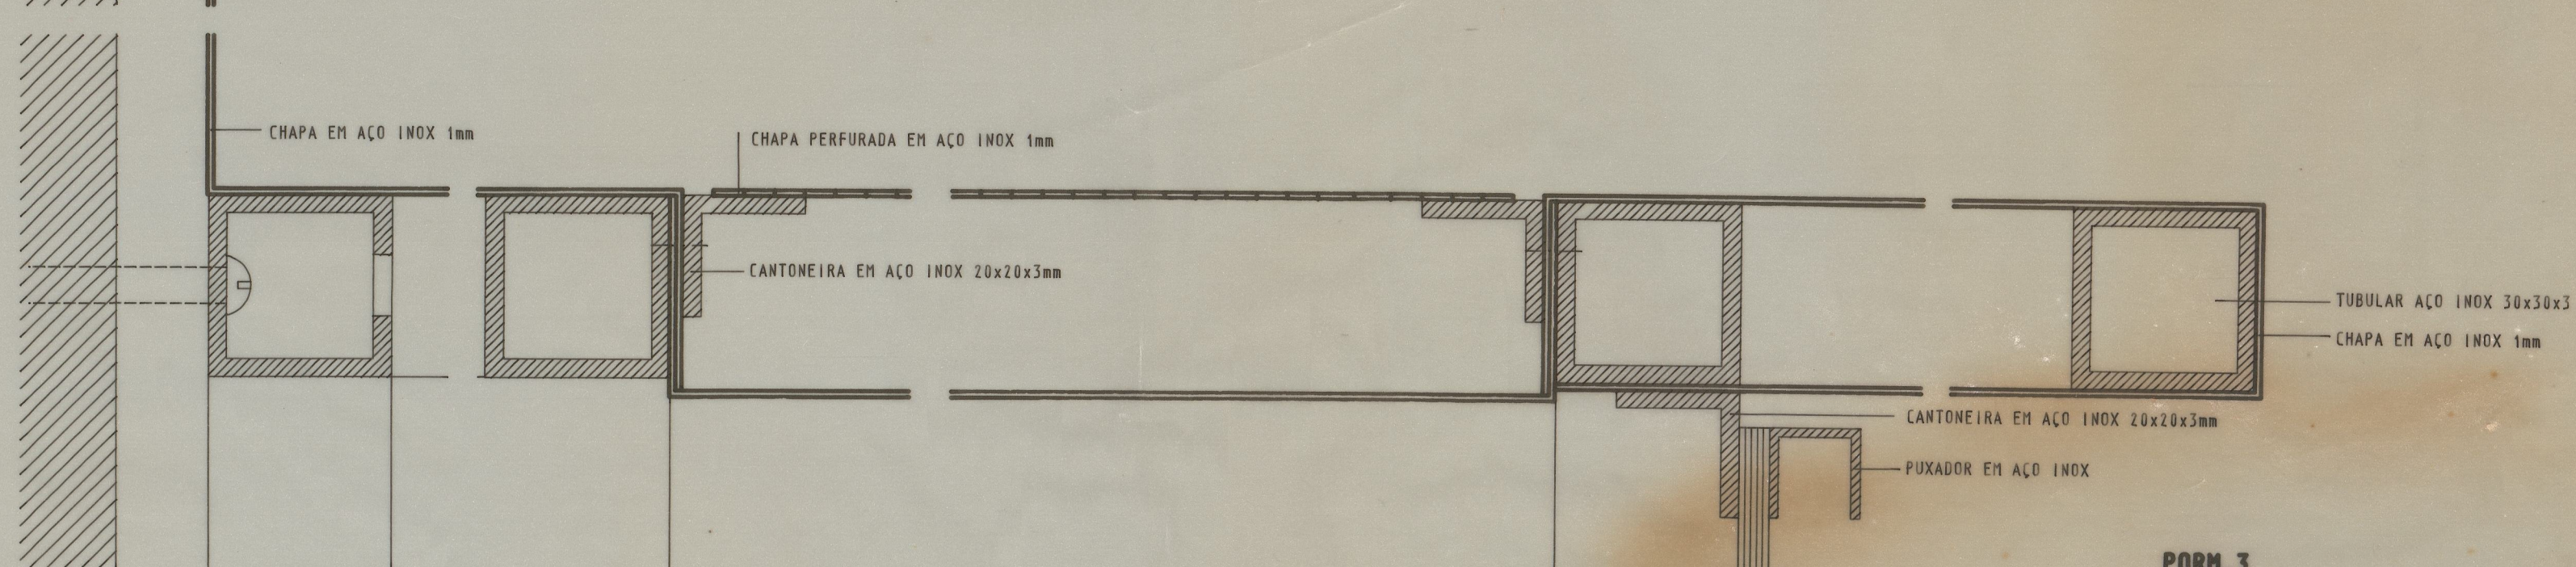


PORN. 3

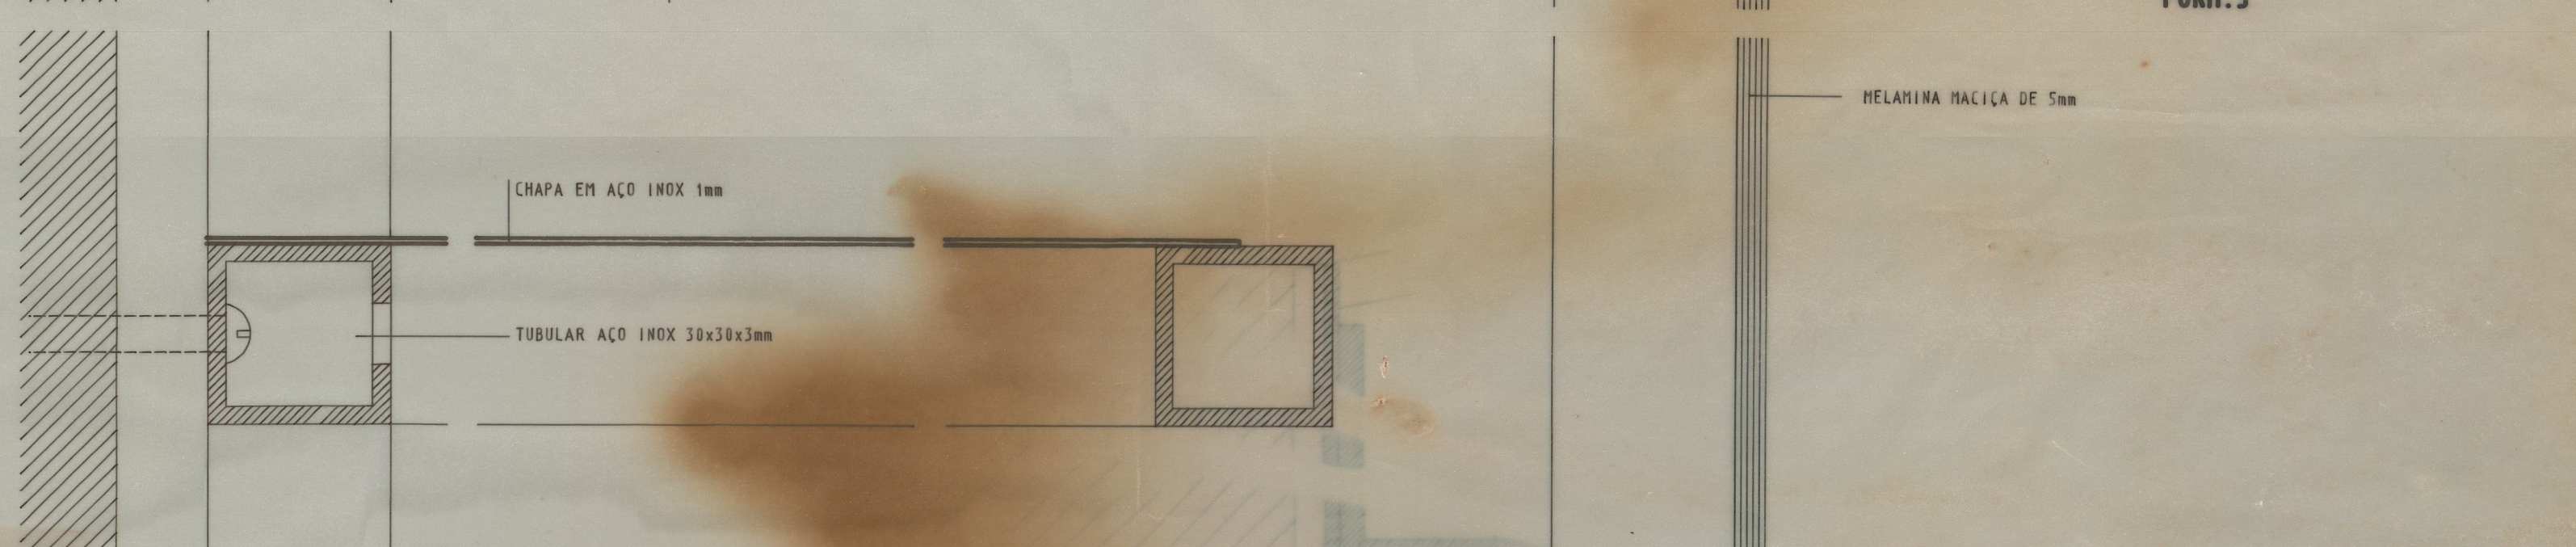


PORN. 4

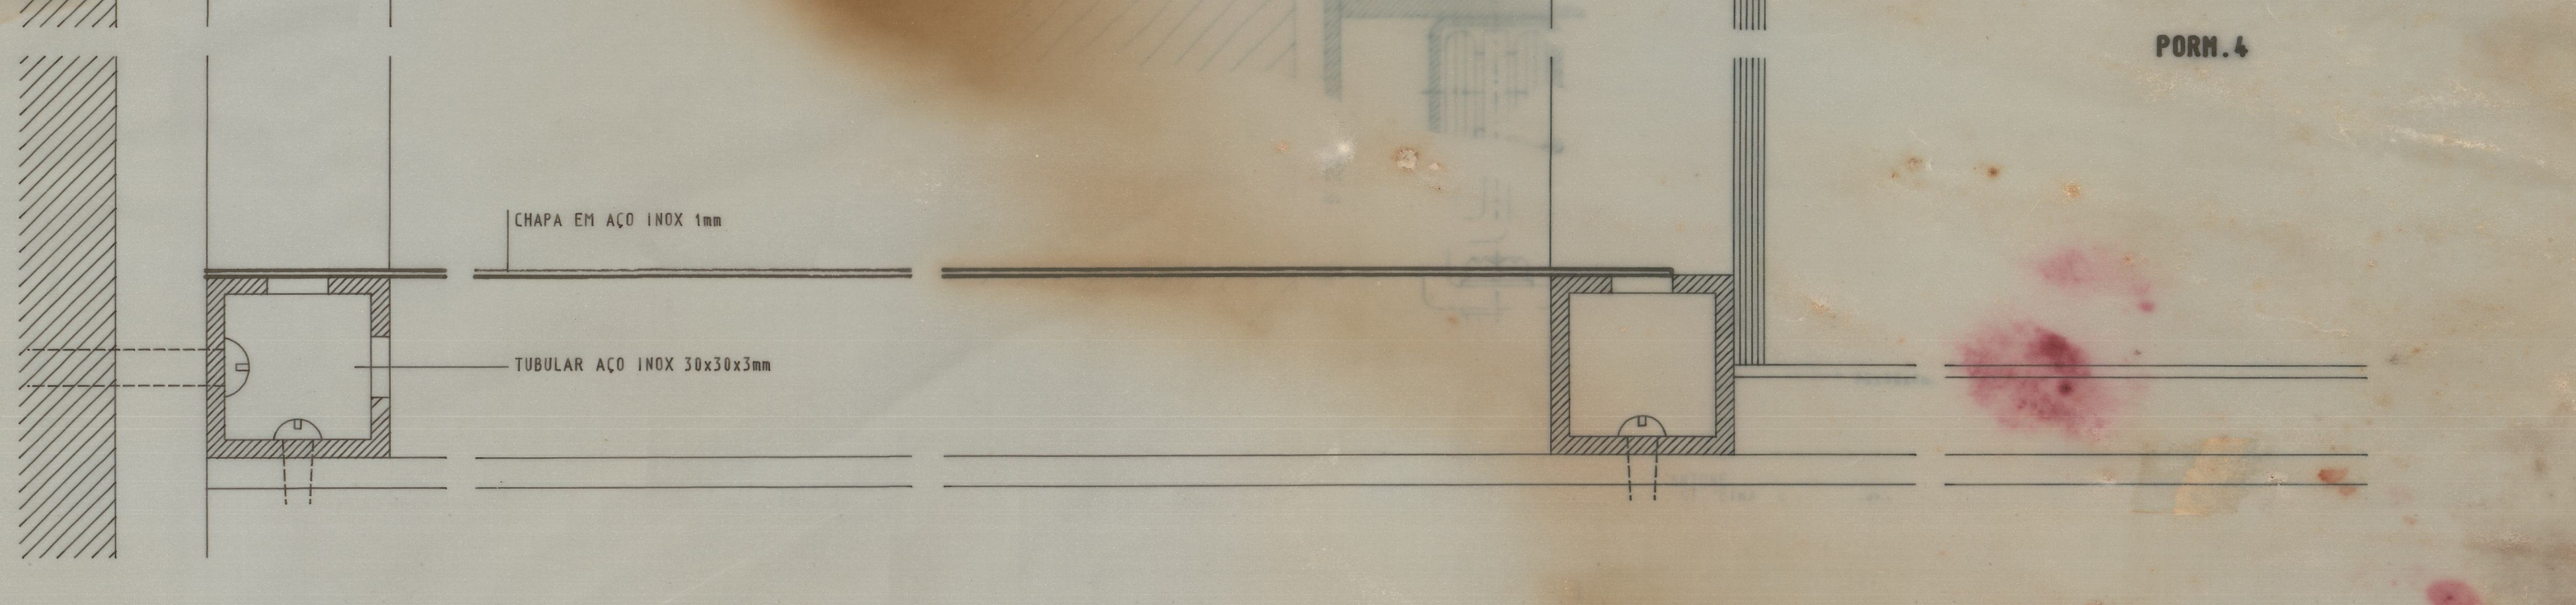

PORN. 5

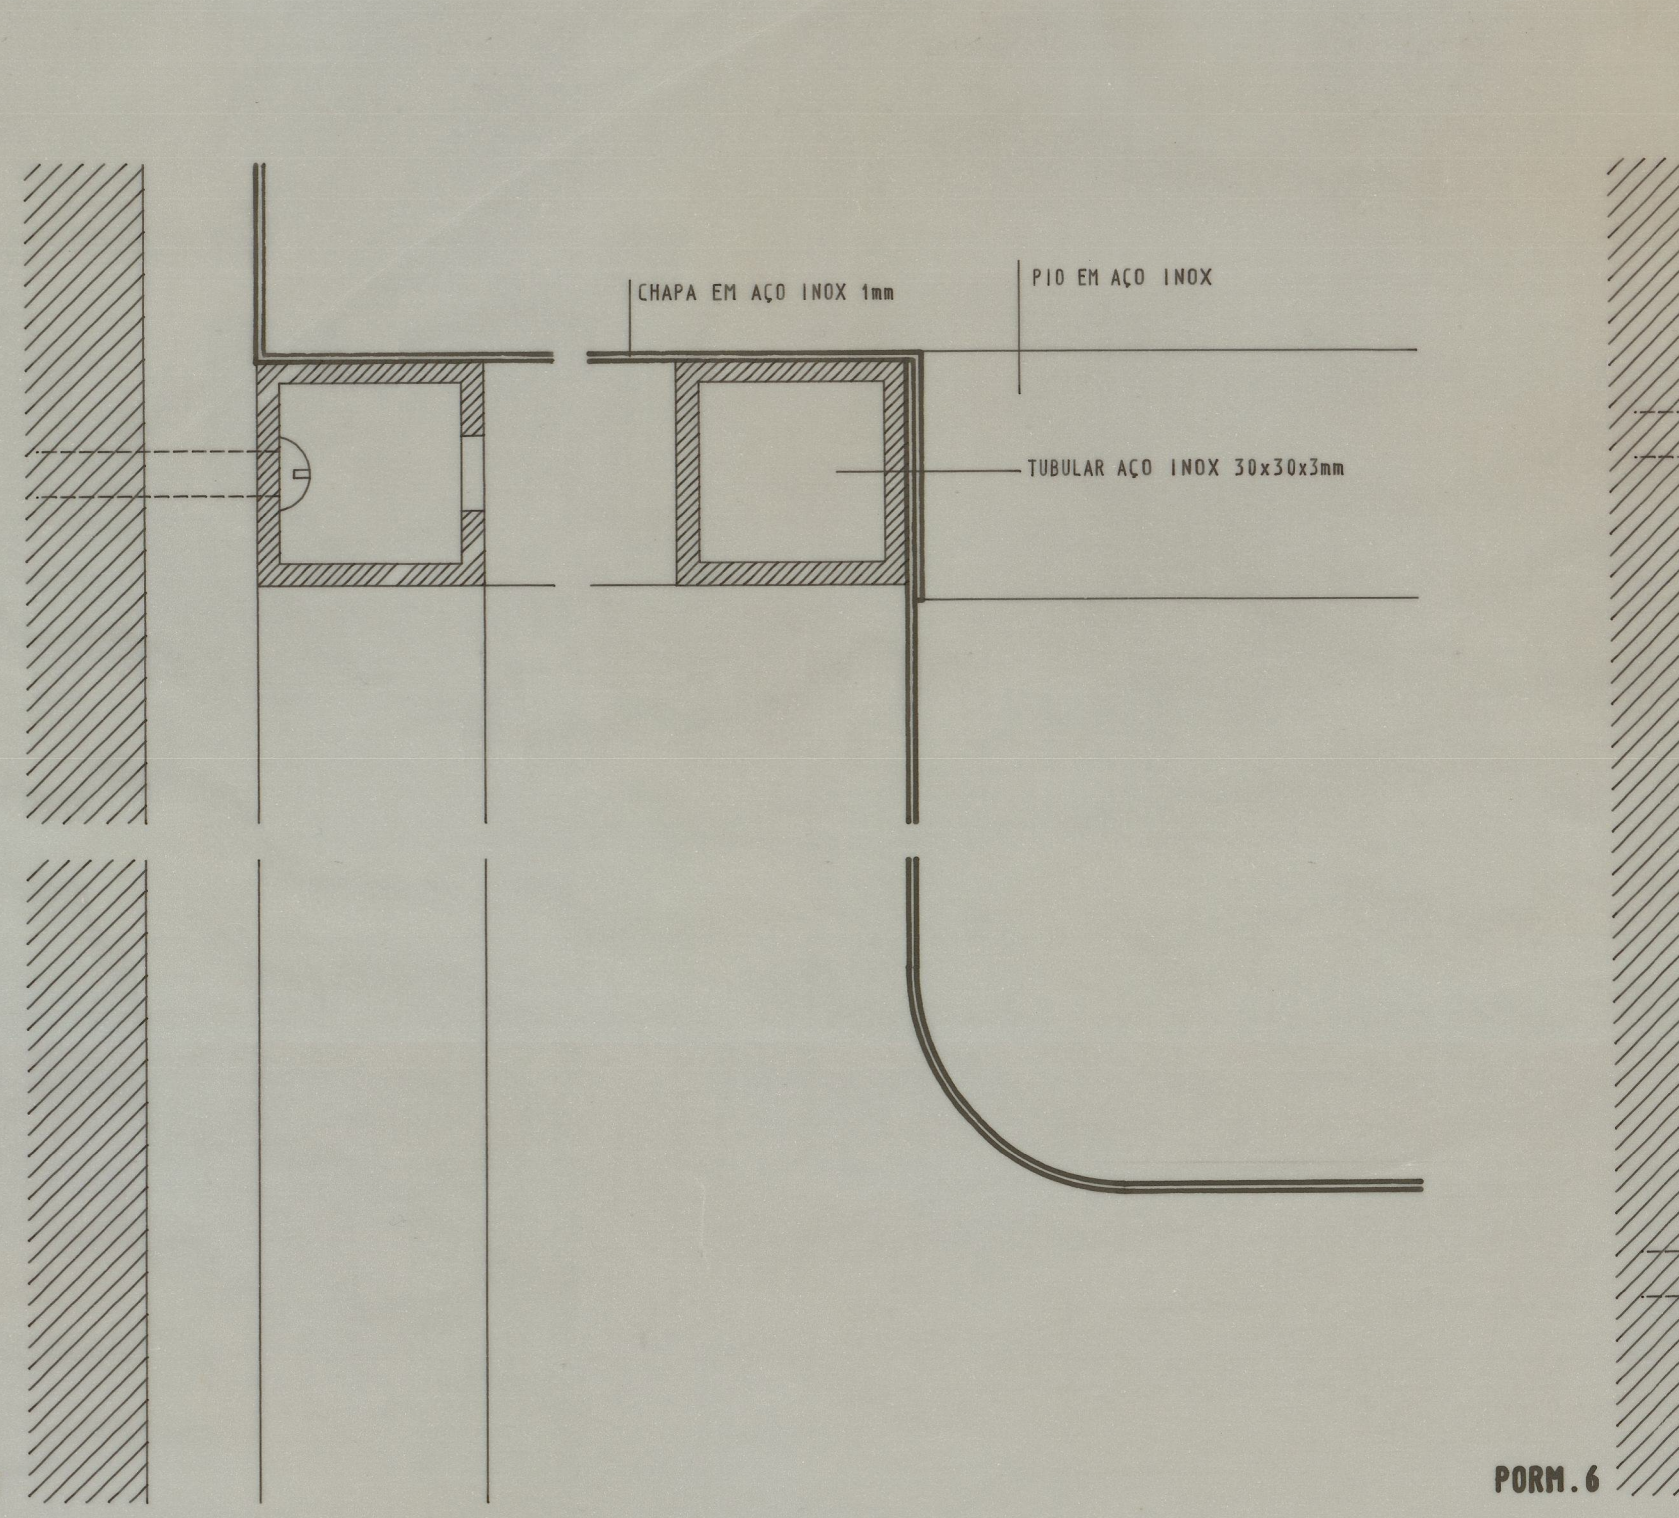

PORN. 6

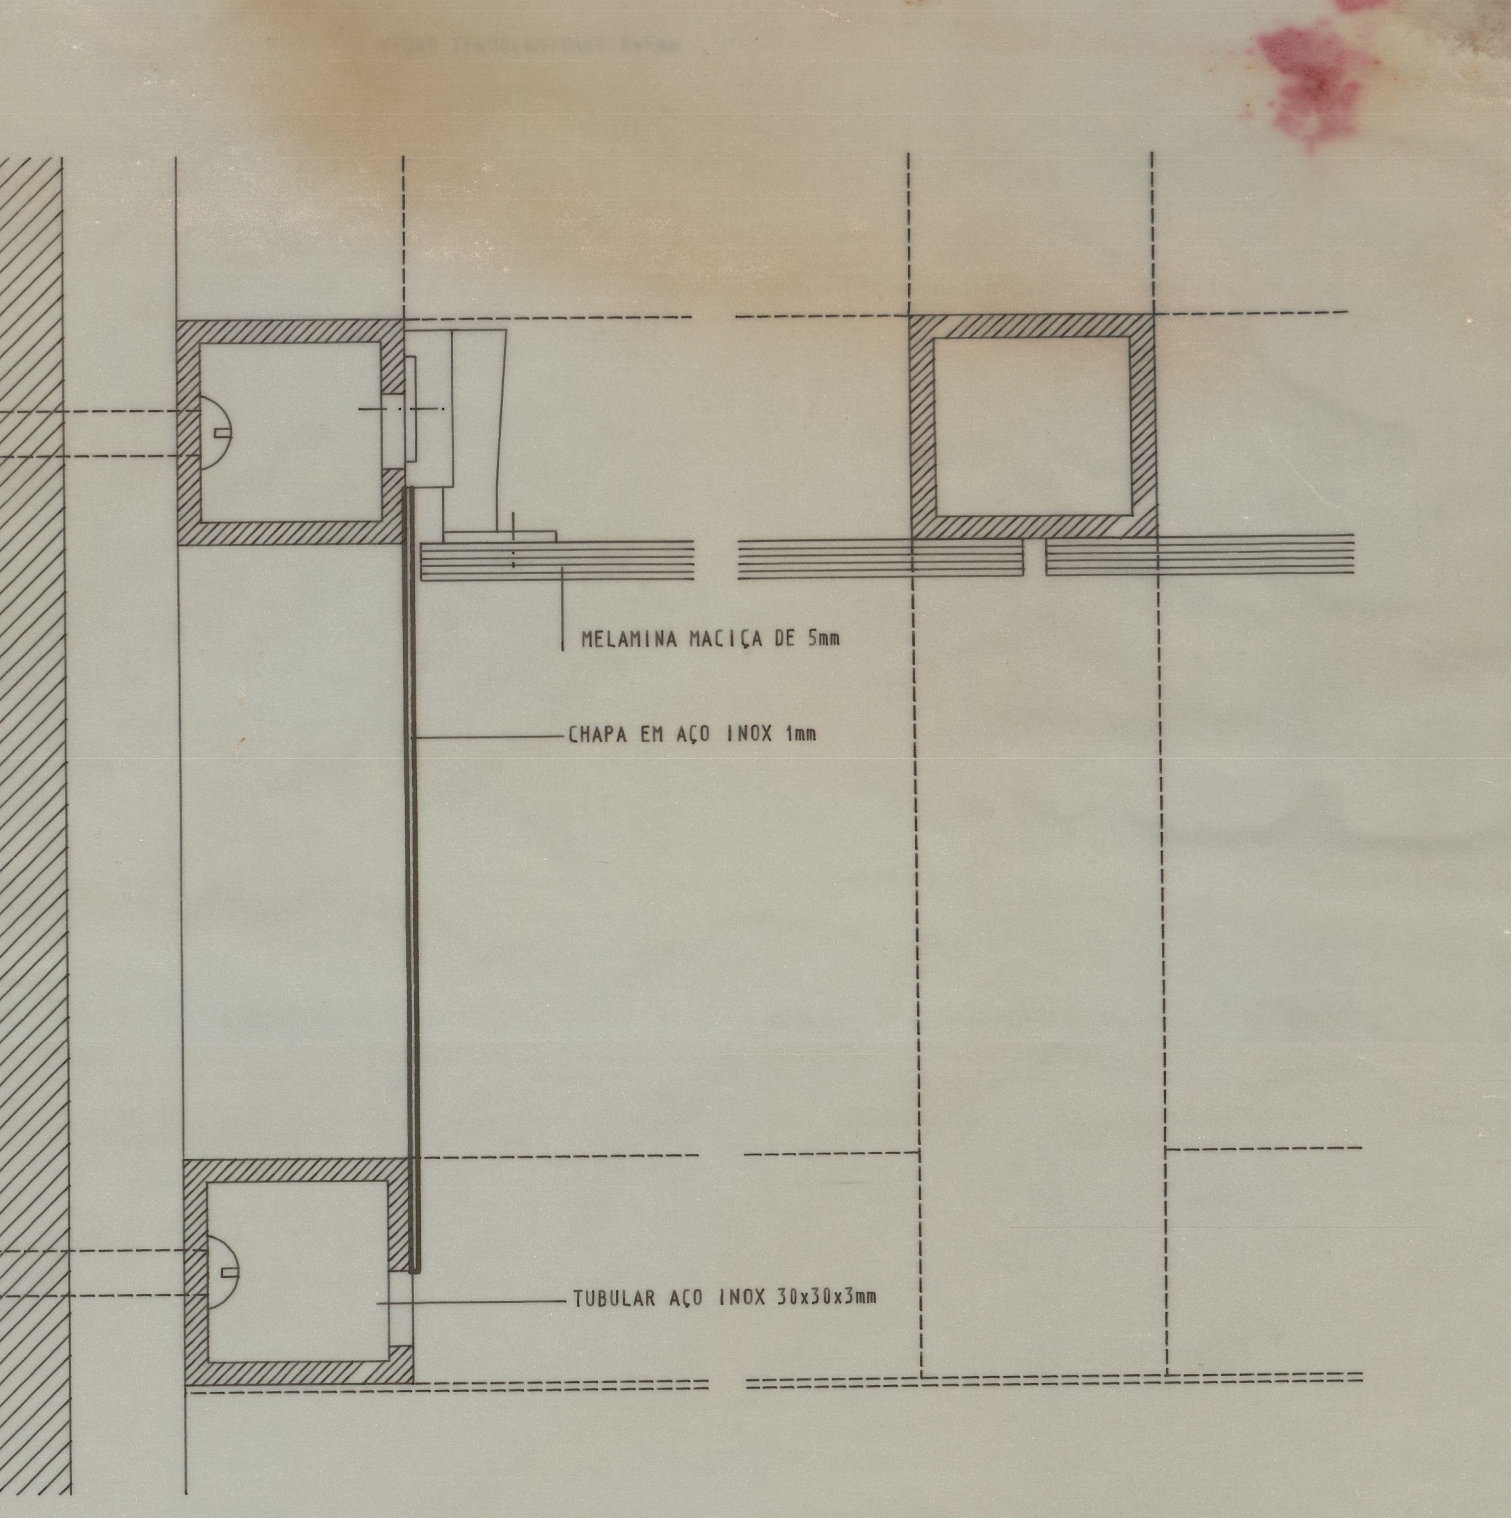

Gfa 8505
41-3914