


COTA 769
P.S. 456497

49-4303

Panóias
17.11.27

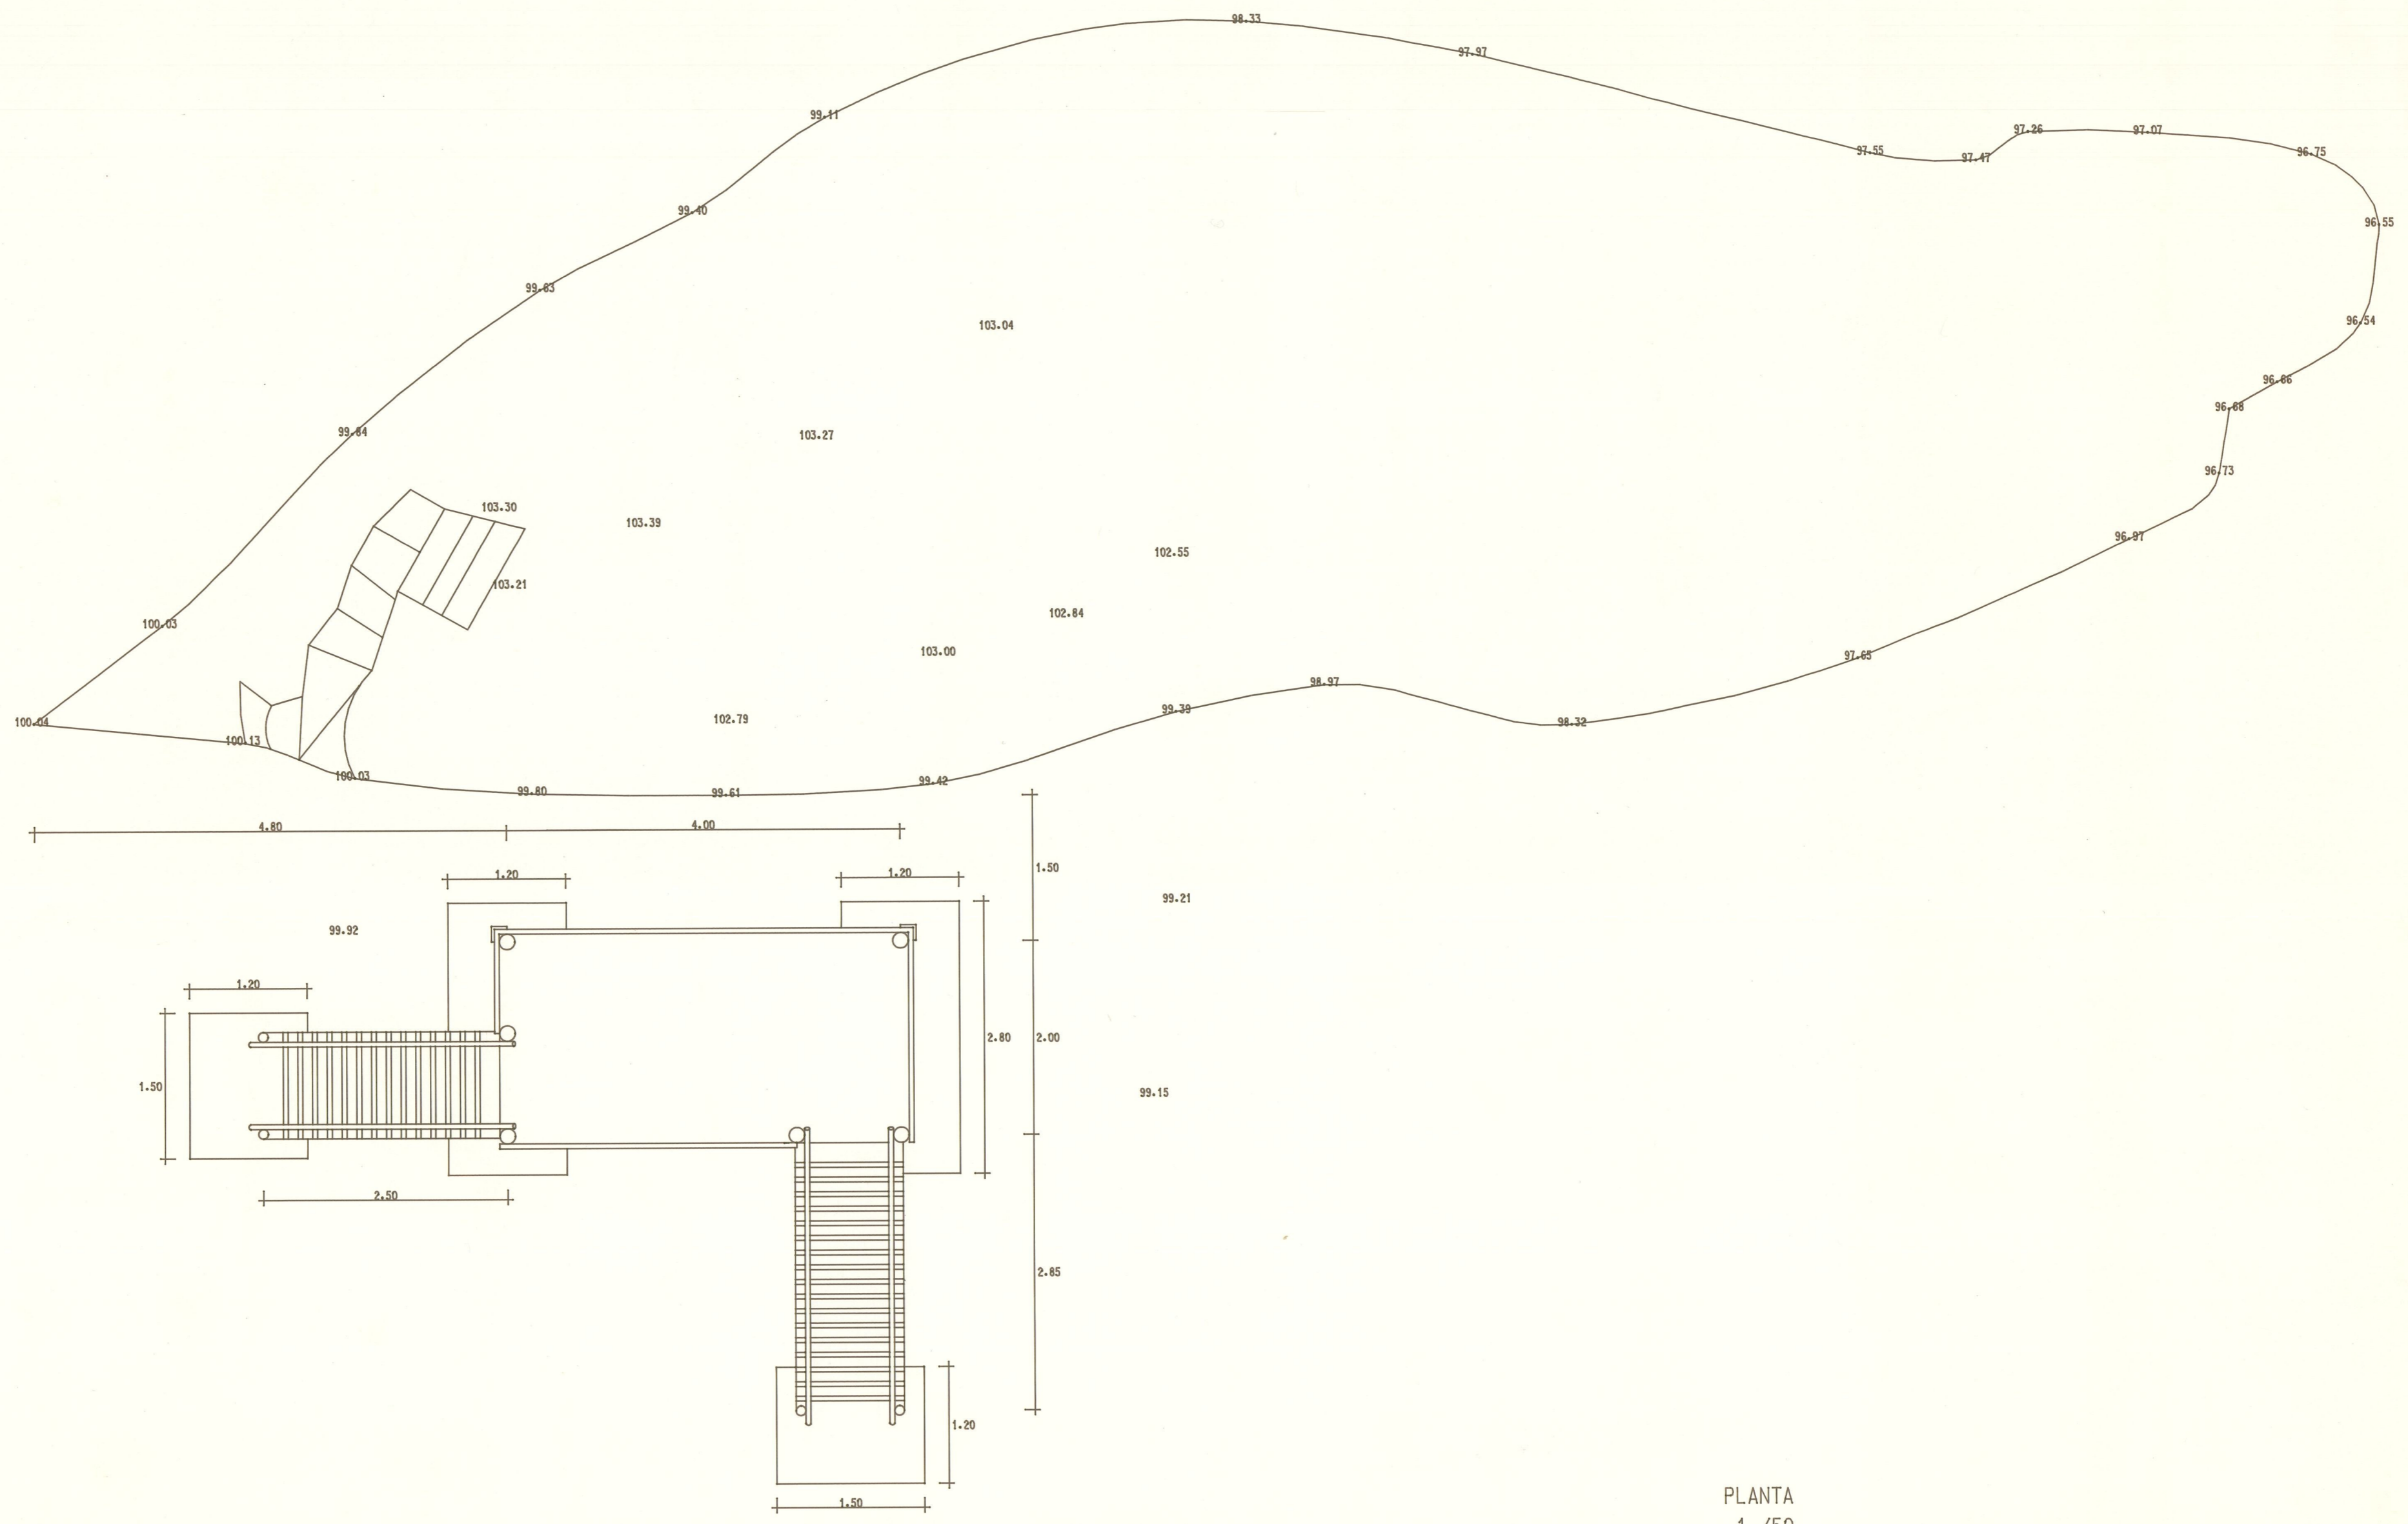

PLANTA
1 / 50

PANÓIAS