


CORTE 1-1

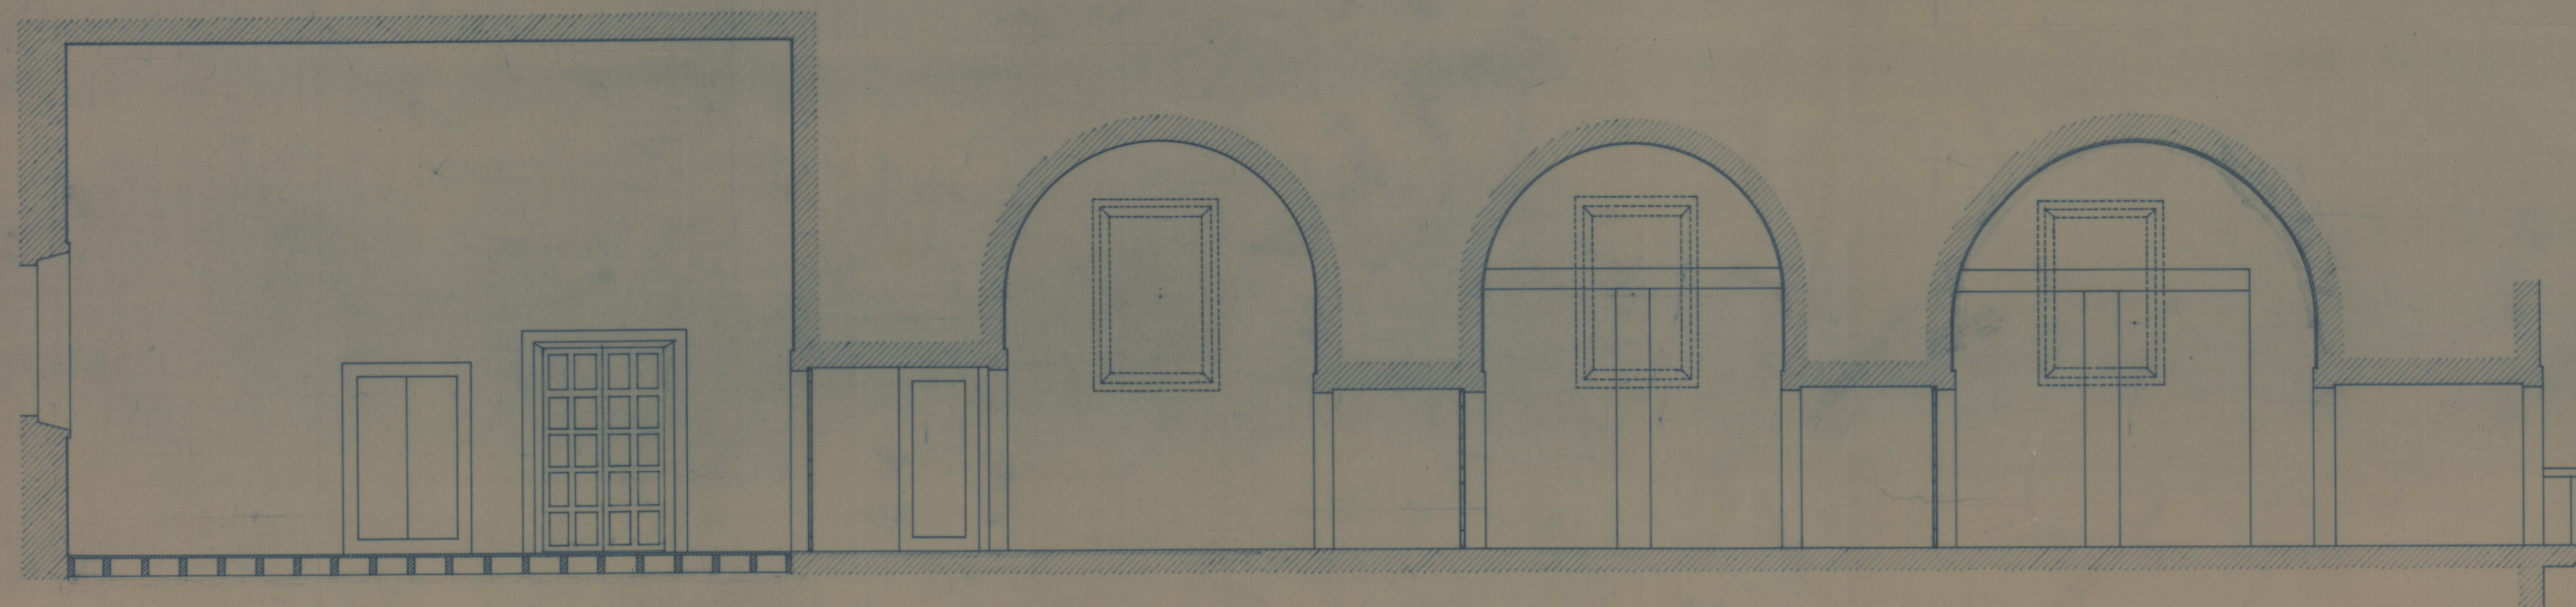

CORTE 2-2



CORTE 3-3



CORTE 4-4

1628
 11-3-91