


41-3764
ETA 2456

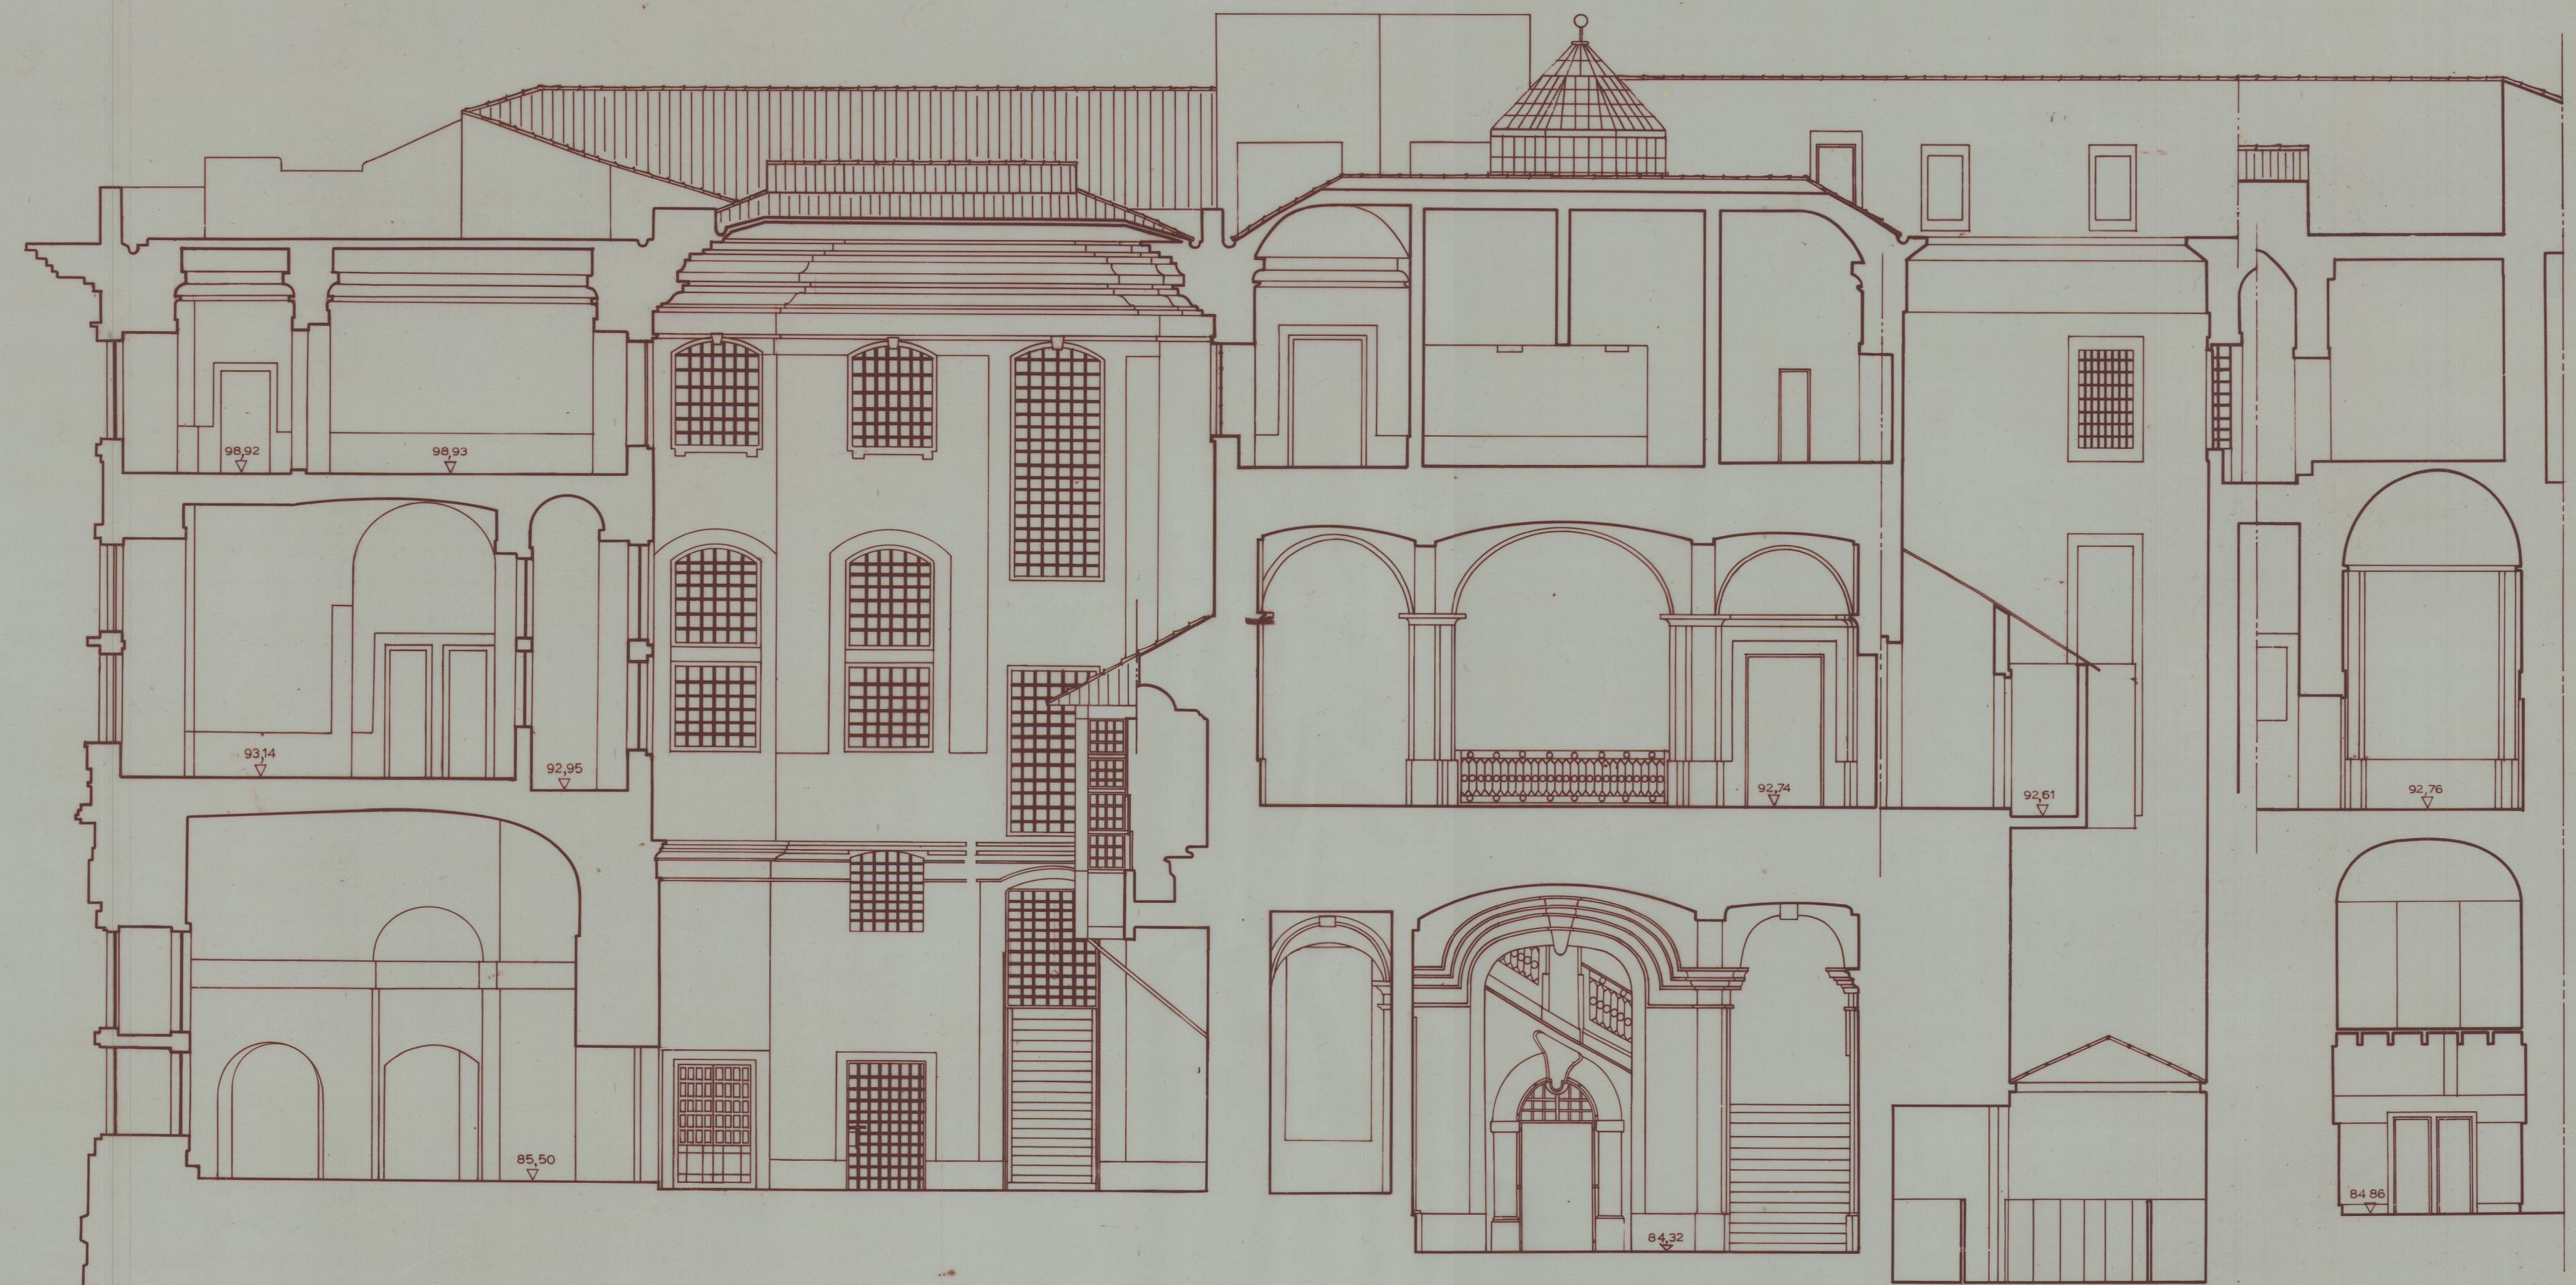

CORTE D-D