



6 | 0 | 7 | 8

6 | 0 | 7 | 8

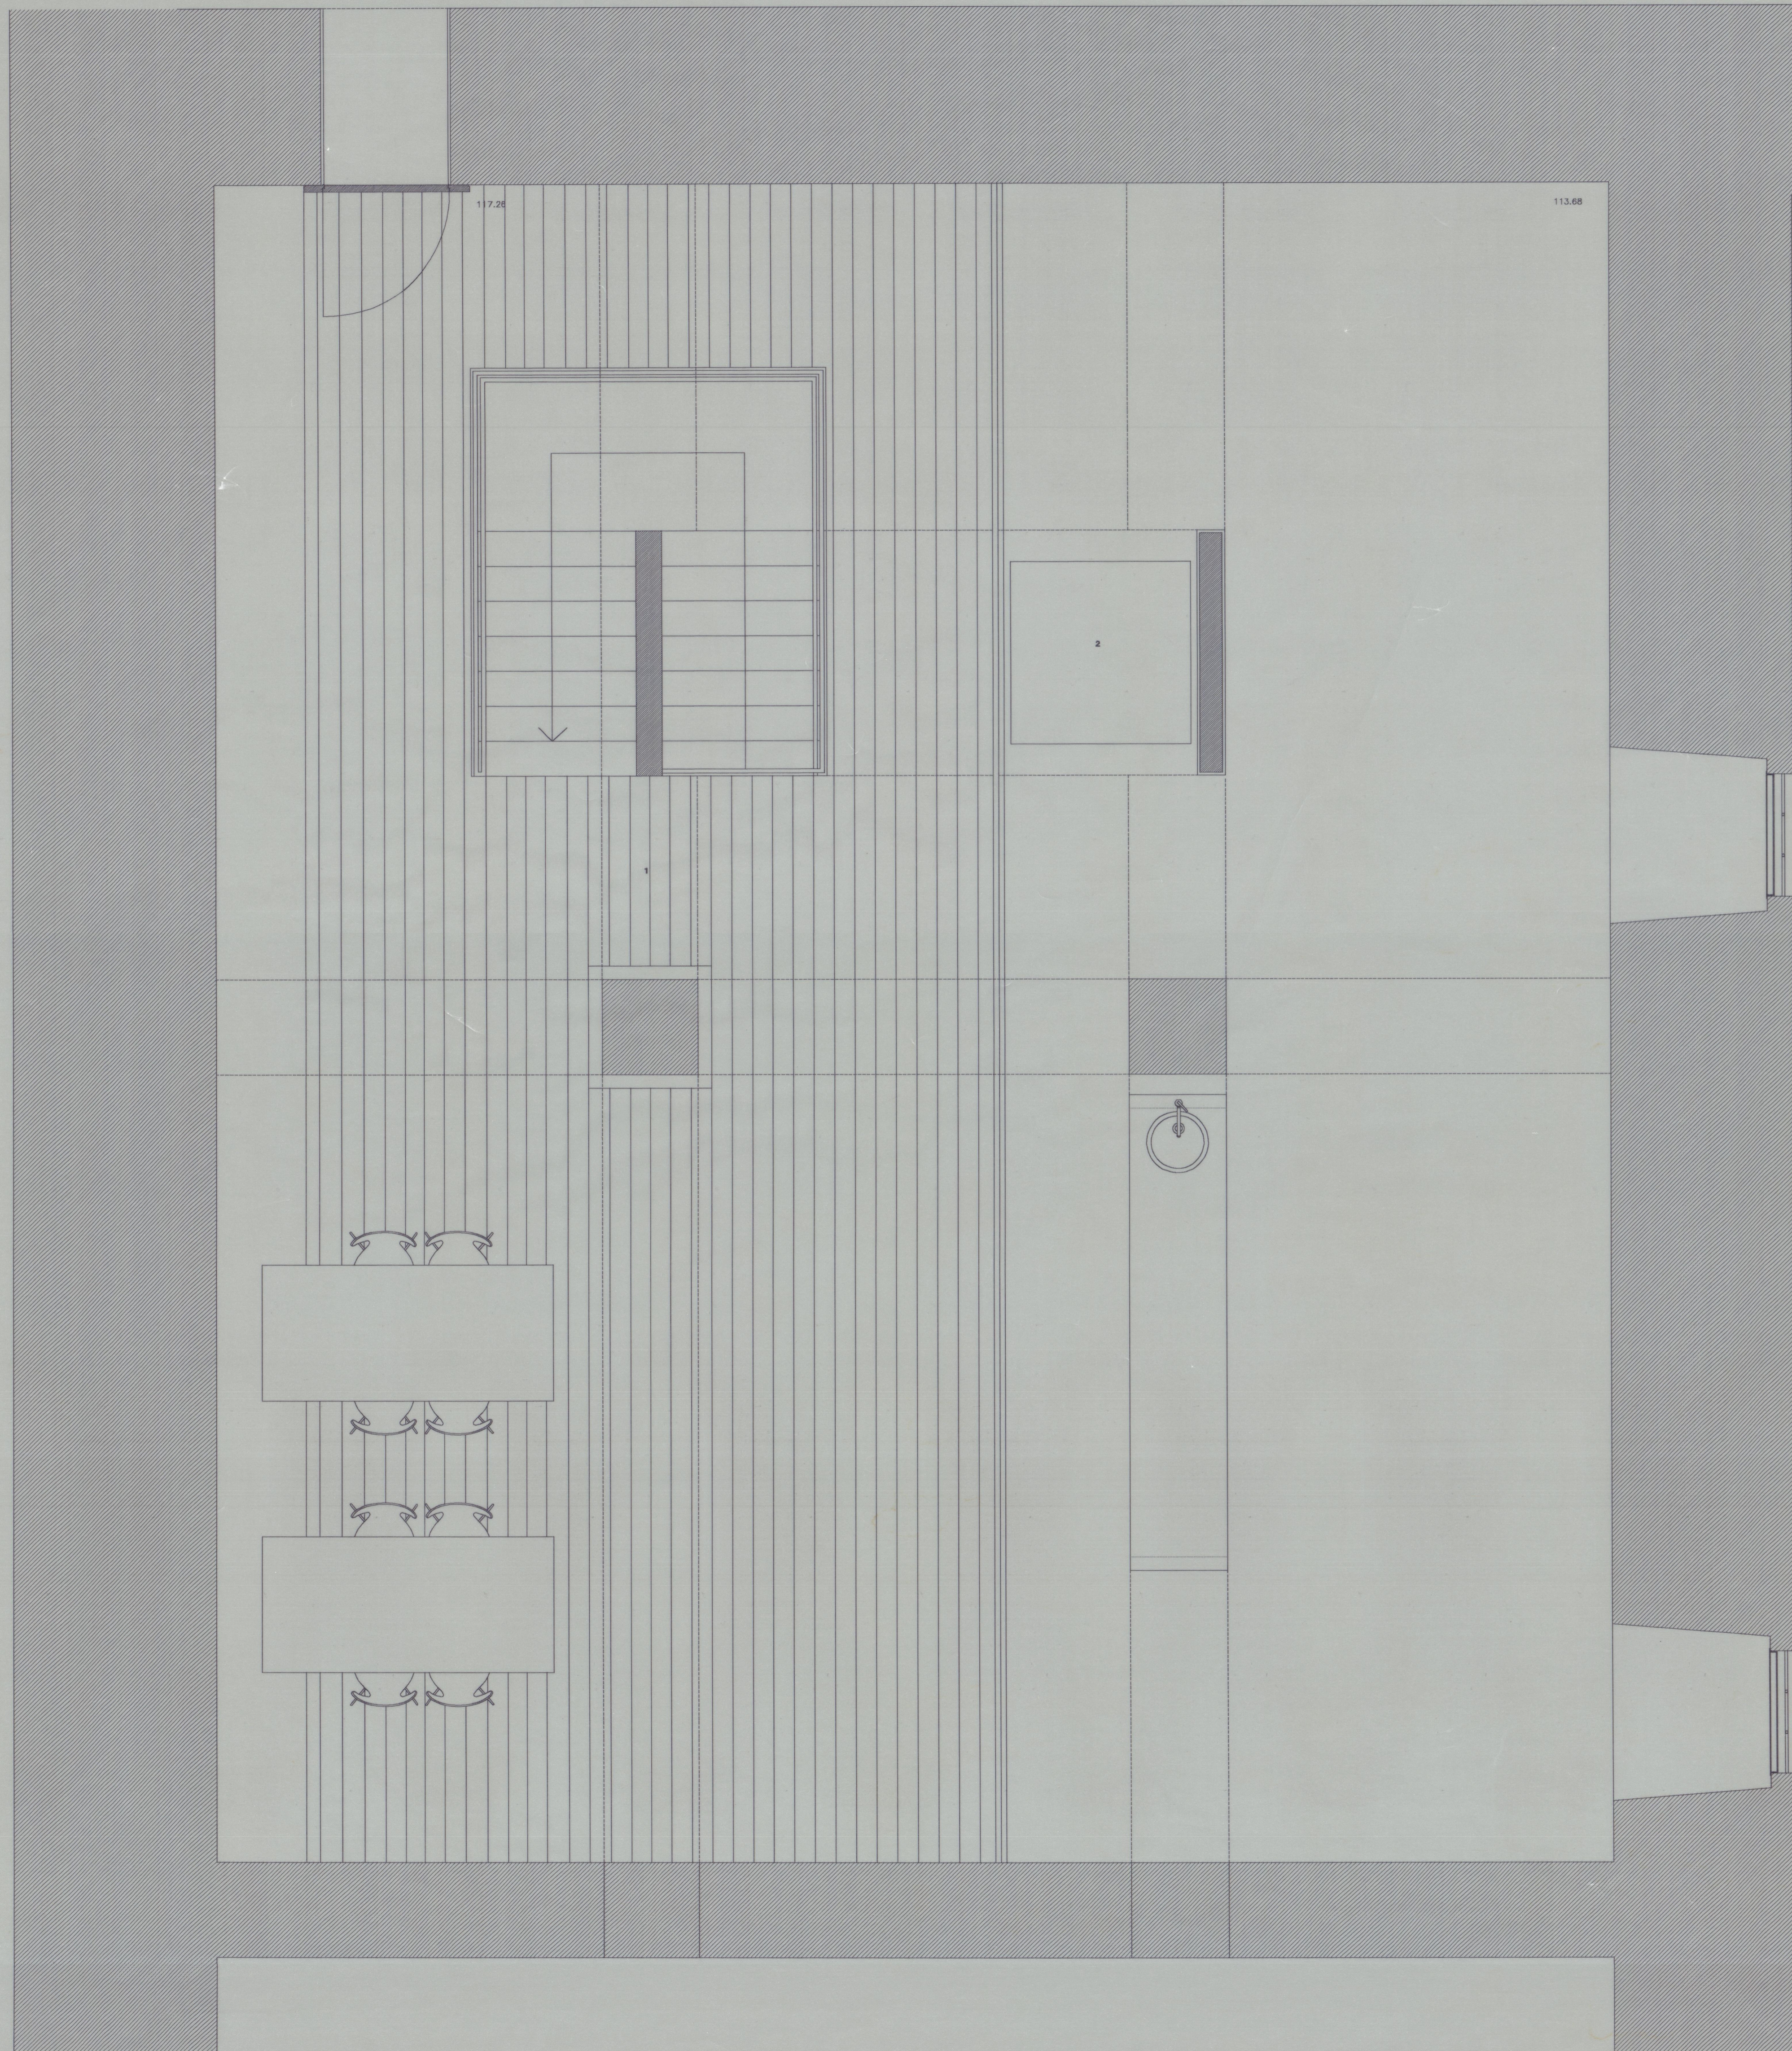

PLANTA NIVEL 3

6 | 0 | 7 | 8

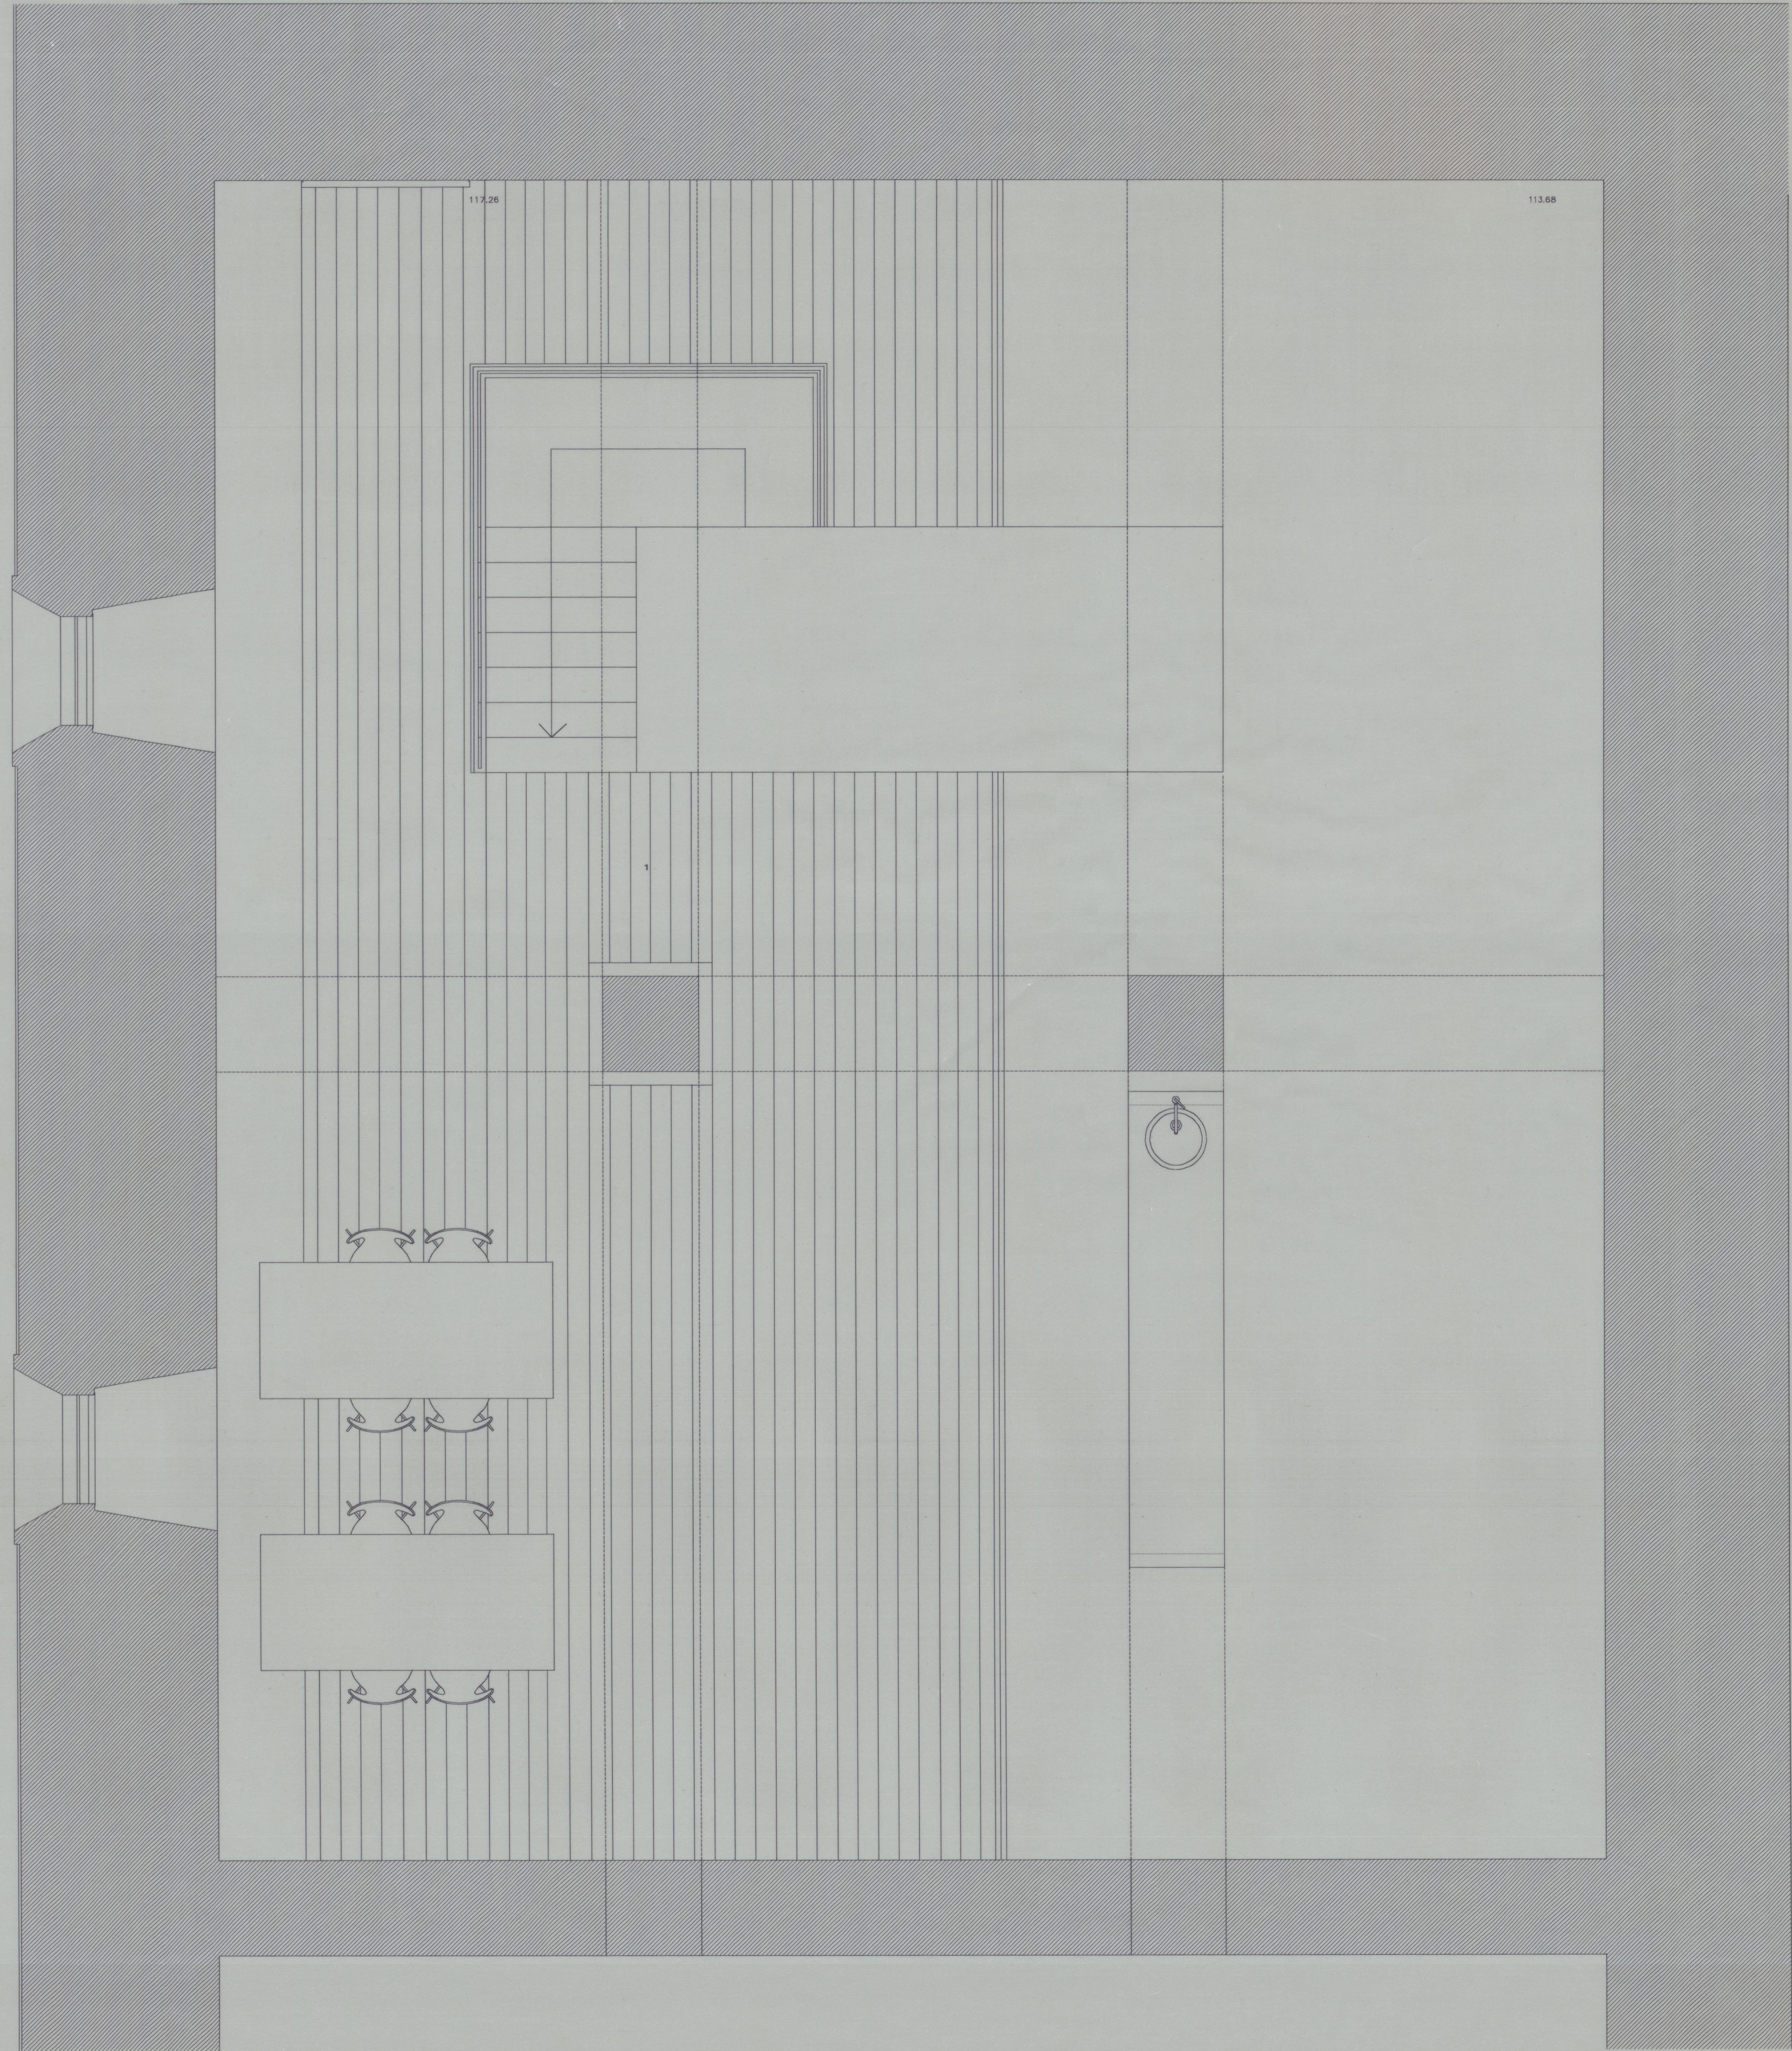

PLANTA NIVEL 4

6 | 0 | 7 | 8

LEGENDA
1 Escadões / escadaria
2 Plataforma elevatória

41-2104
Cota 3328