

CORTE 1-1


CORTE 2-2

CORTE 3-3




CORTE 1-1

CORTE 2-2

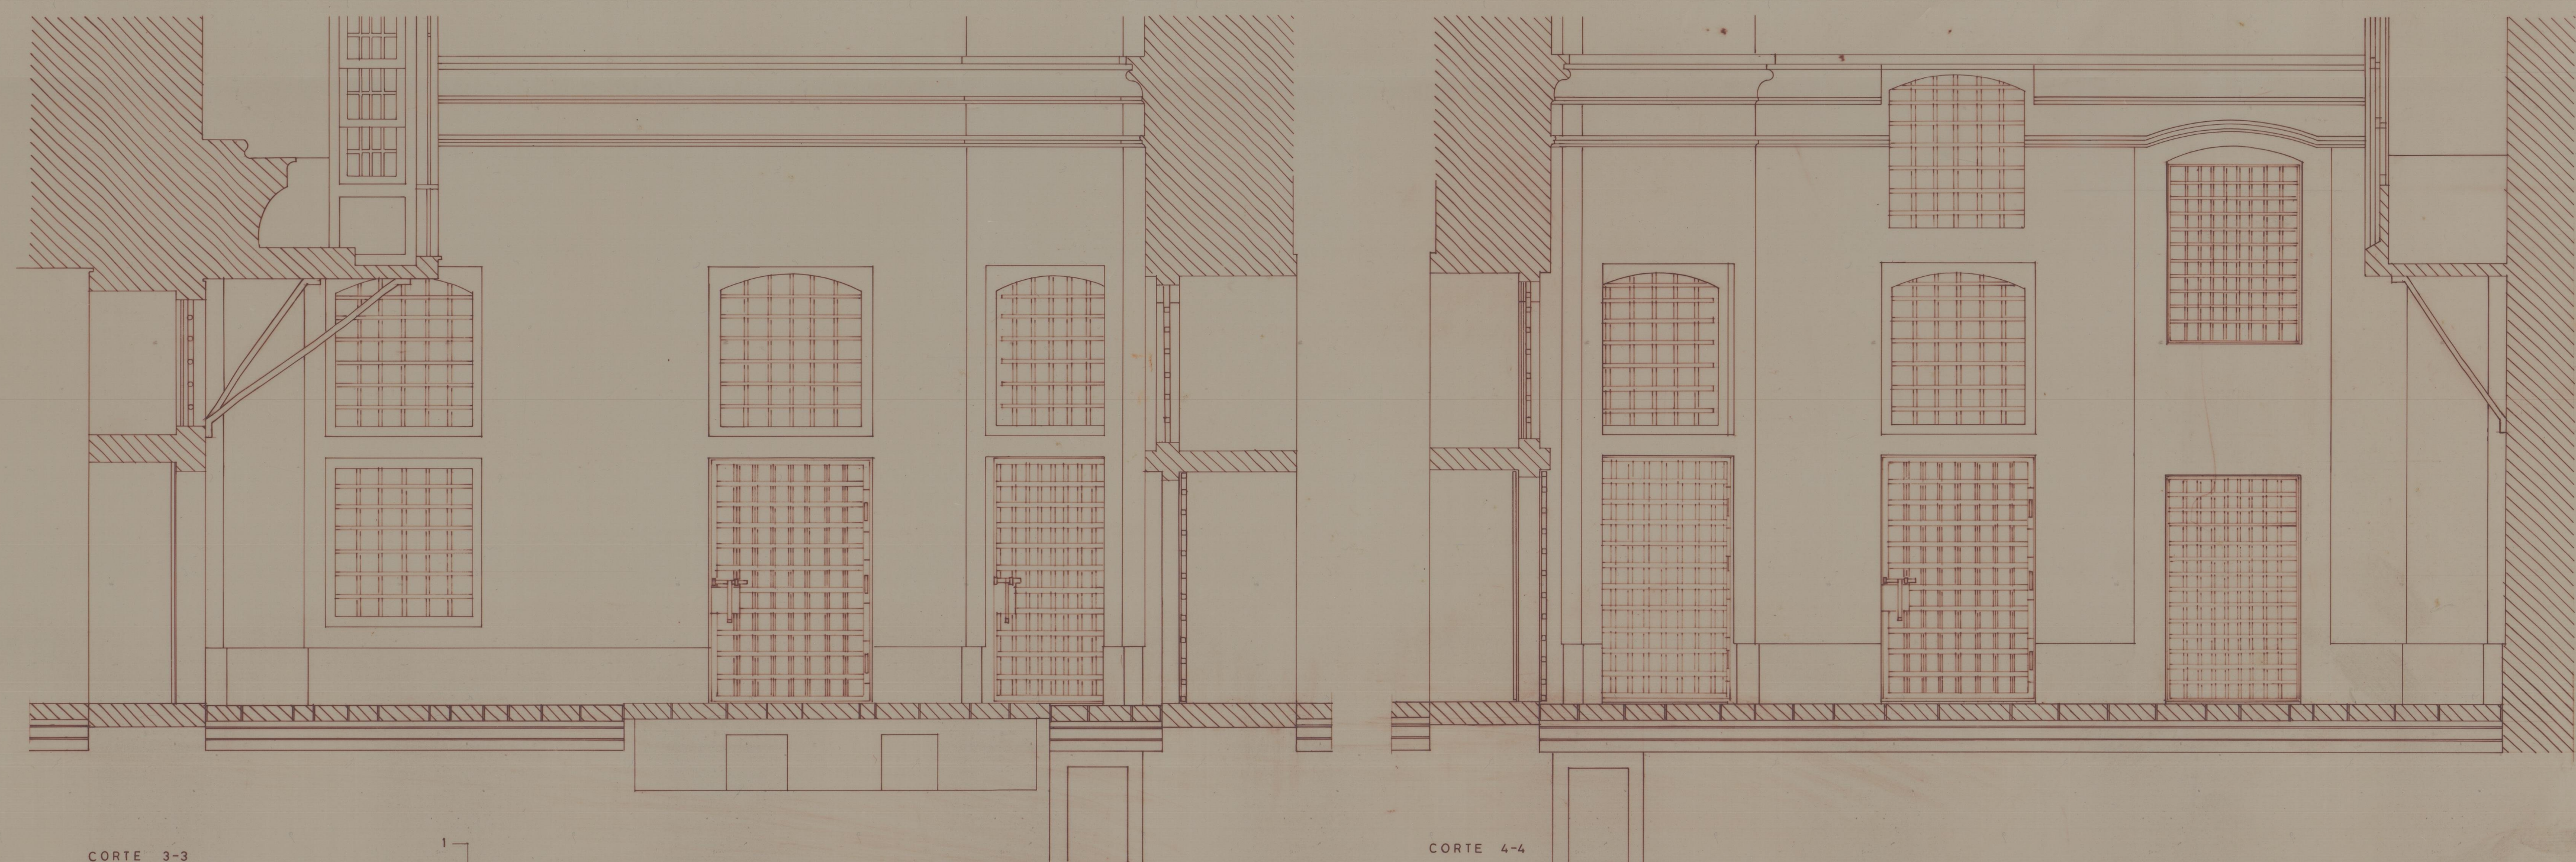

CORTE 3-3

CORTE 4-4

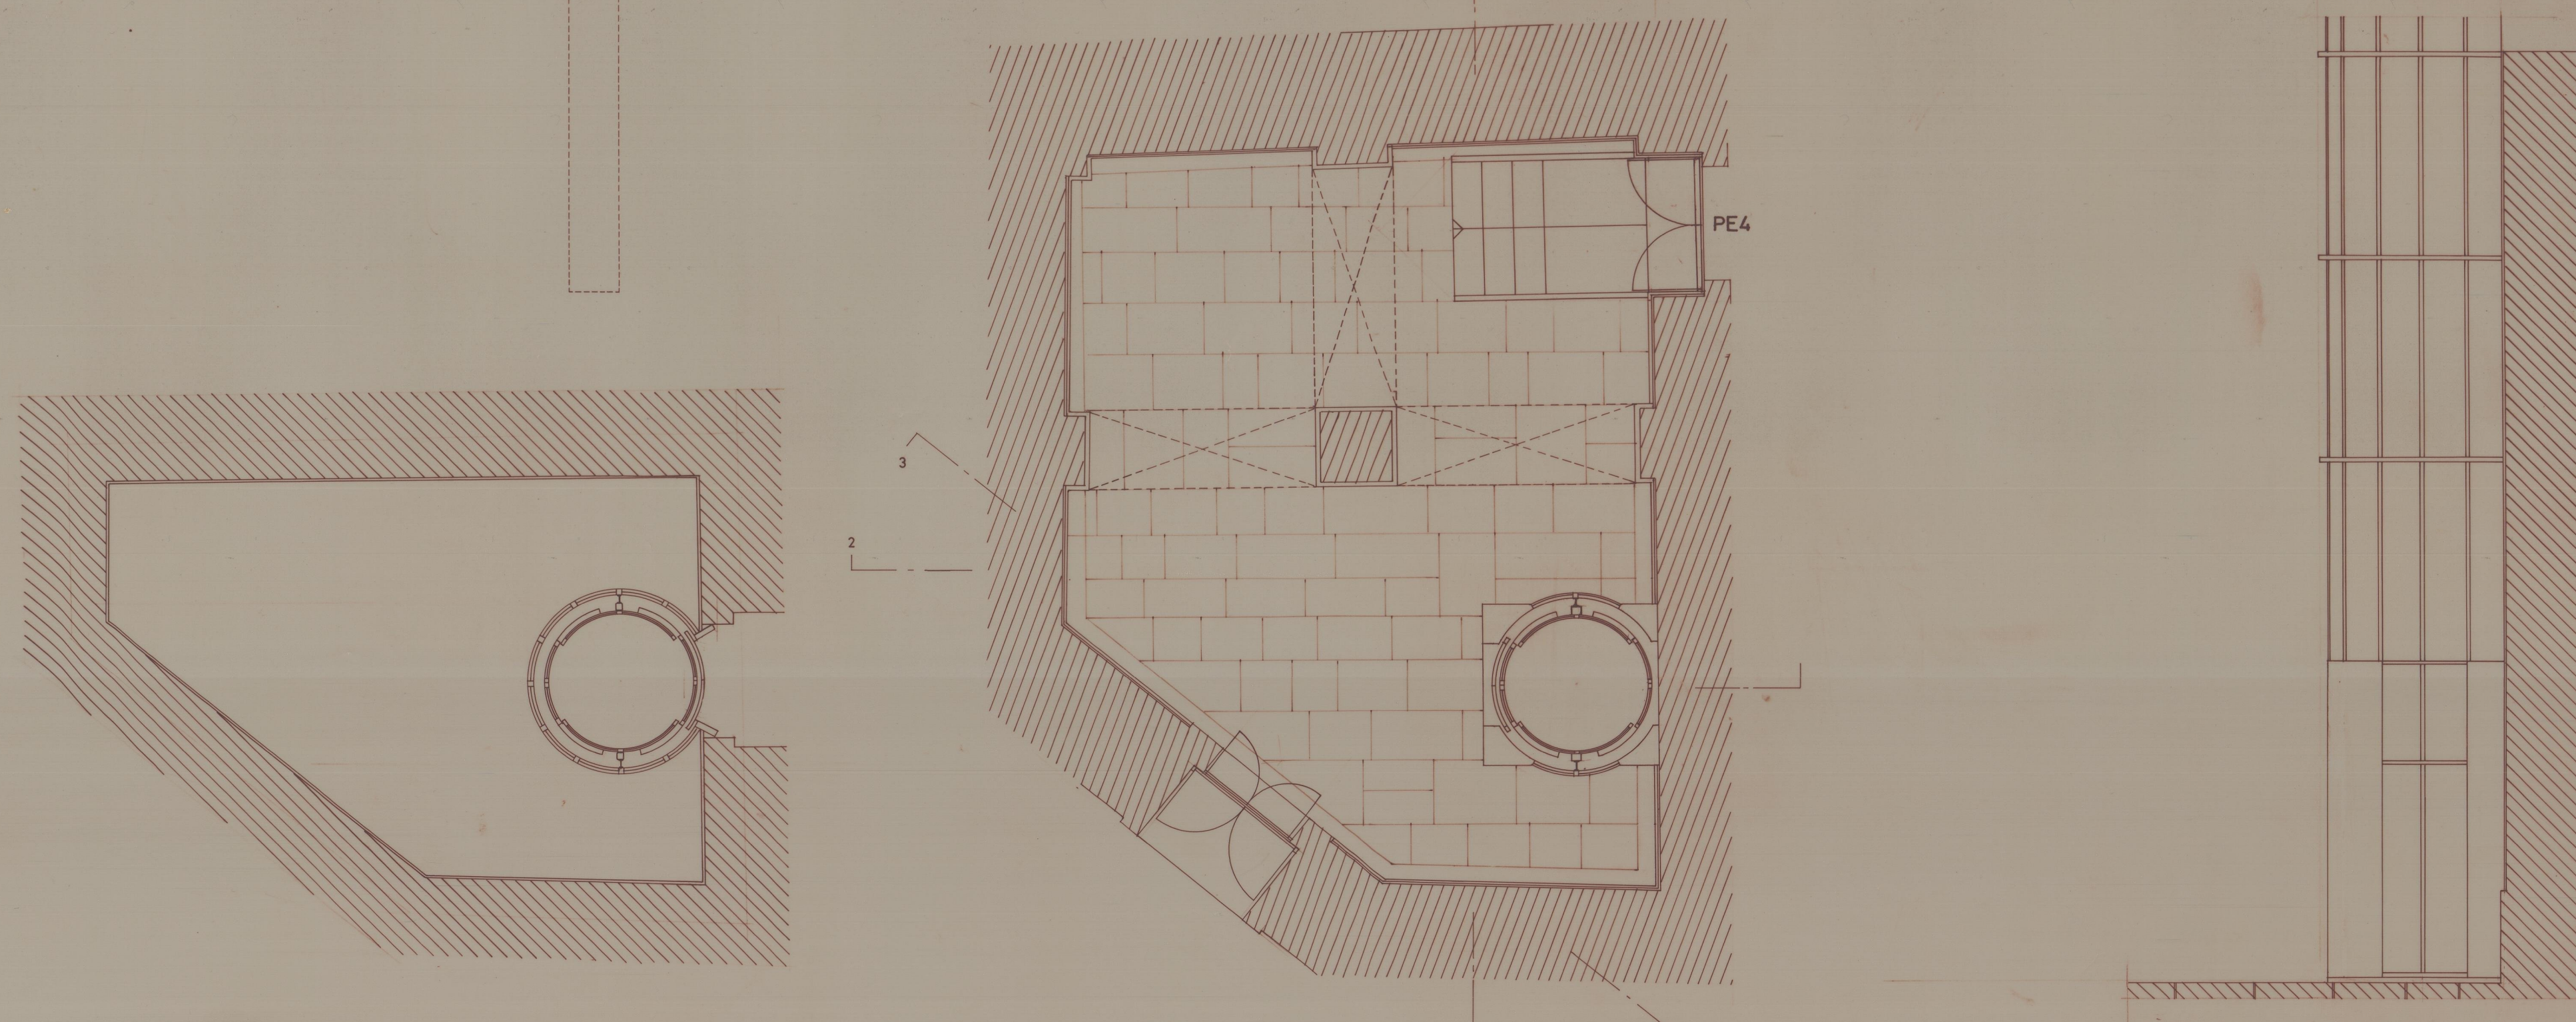

PLANTA DO SAGUZO



PLANTA DO PÁTIO

336 m  
 24 45