





Júlio Sartorius  
Tel: 01 924 18 65  
eml: j.s.p.sartorius@neti.pt

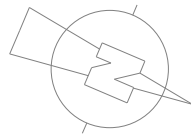

PLANTA DO PISO TÉRREO

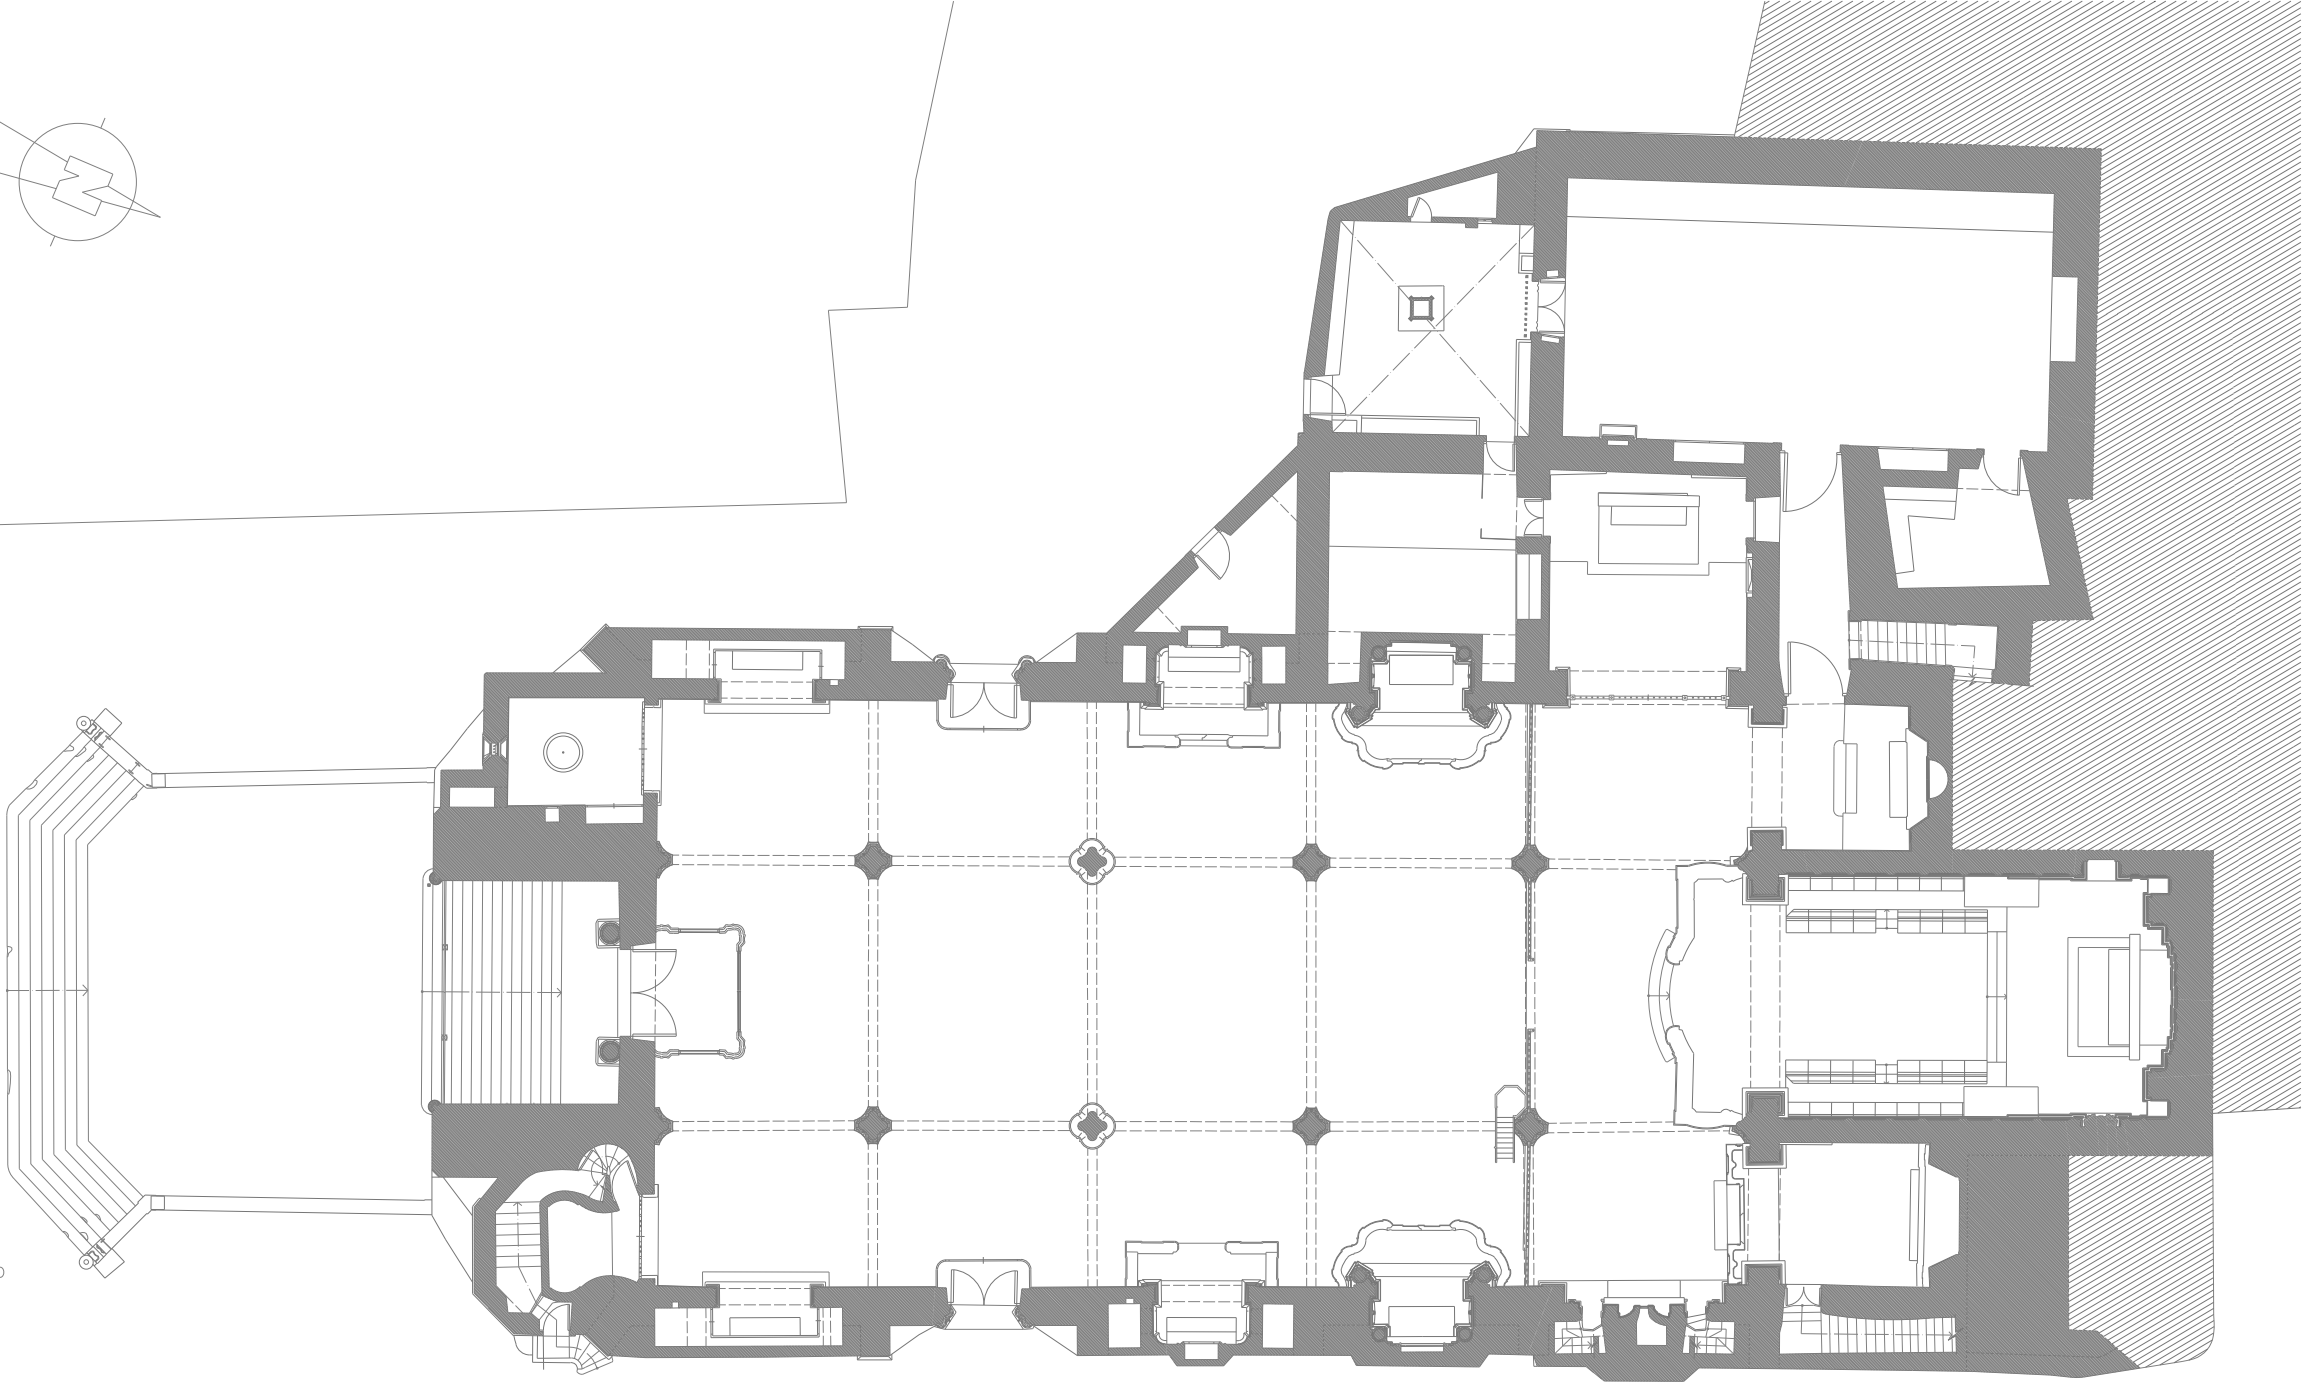

Júlio Sartorius  
Tel: 01 924 18 65  
e-mail: j.s.p.sartorius@neti.pt

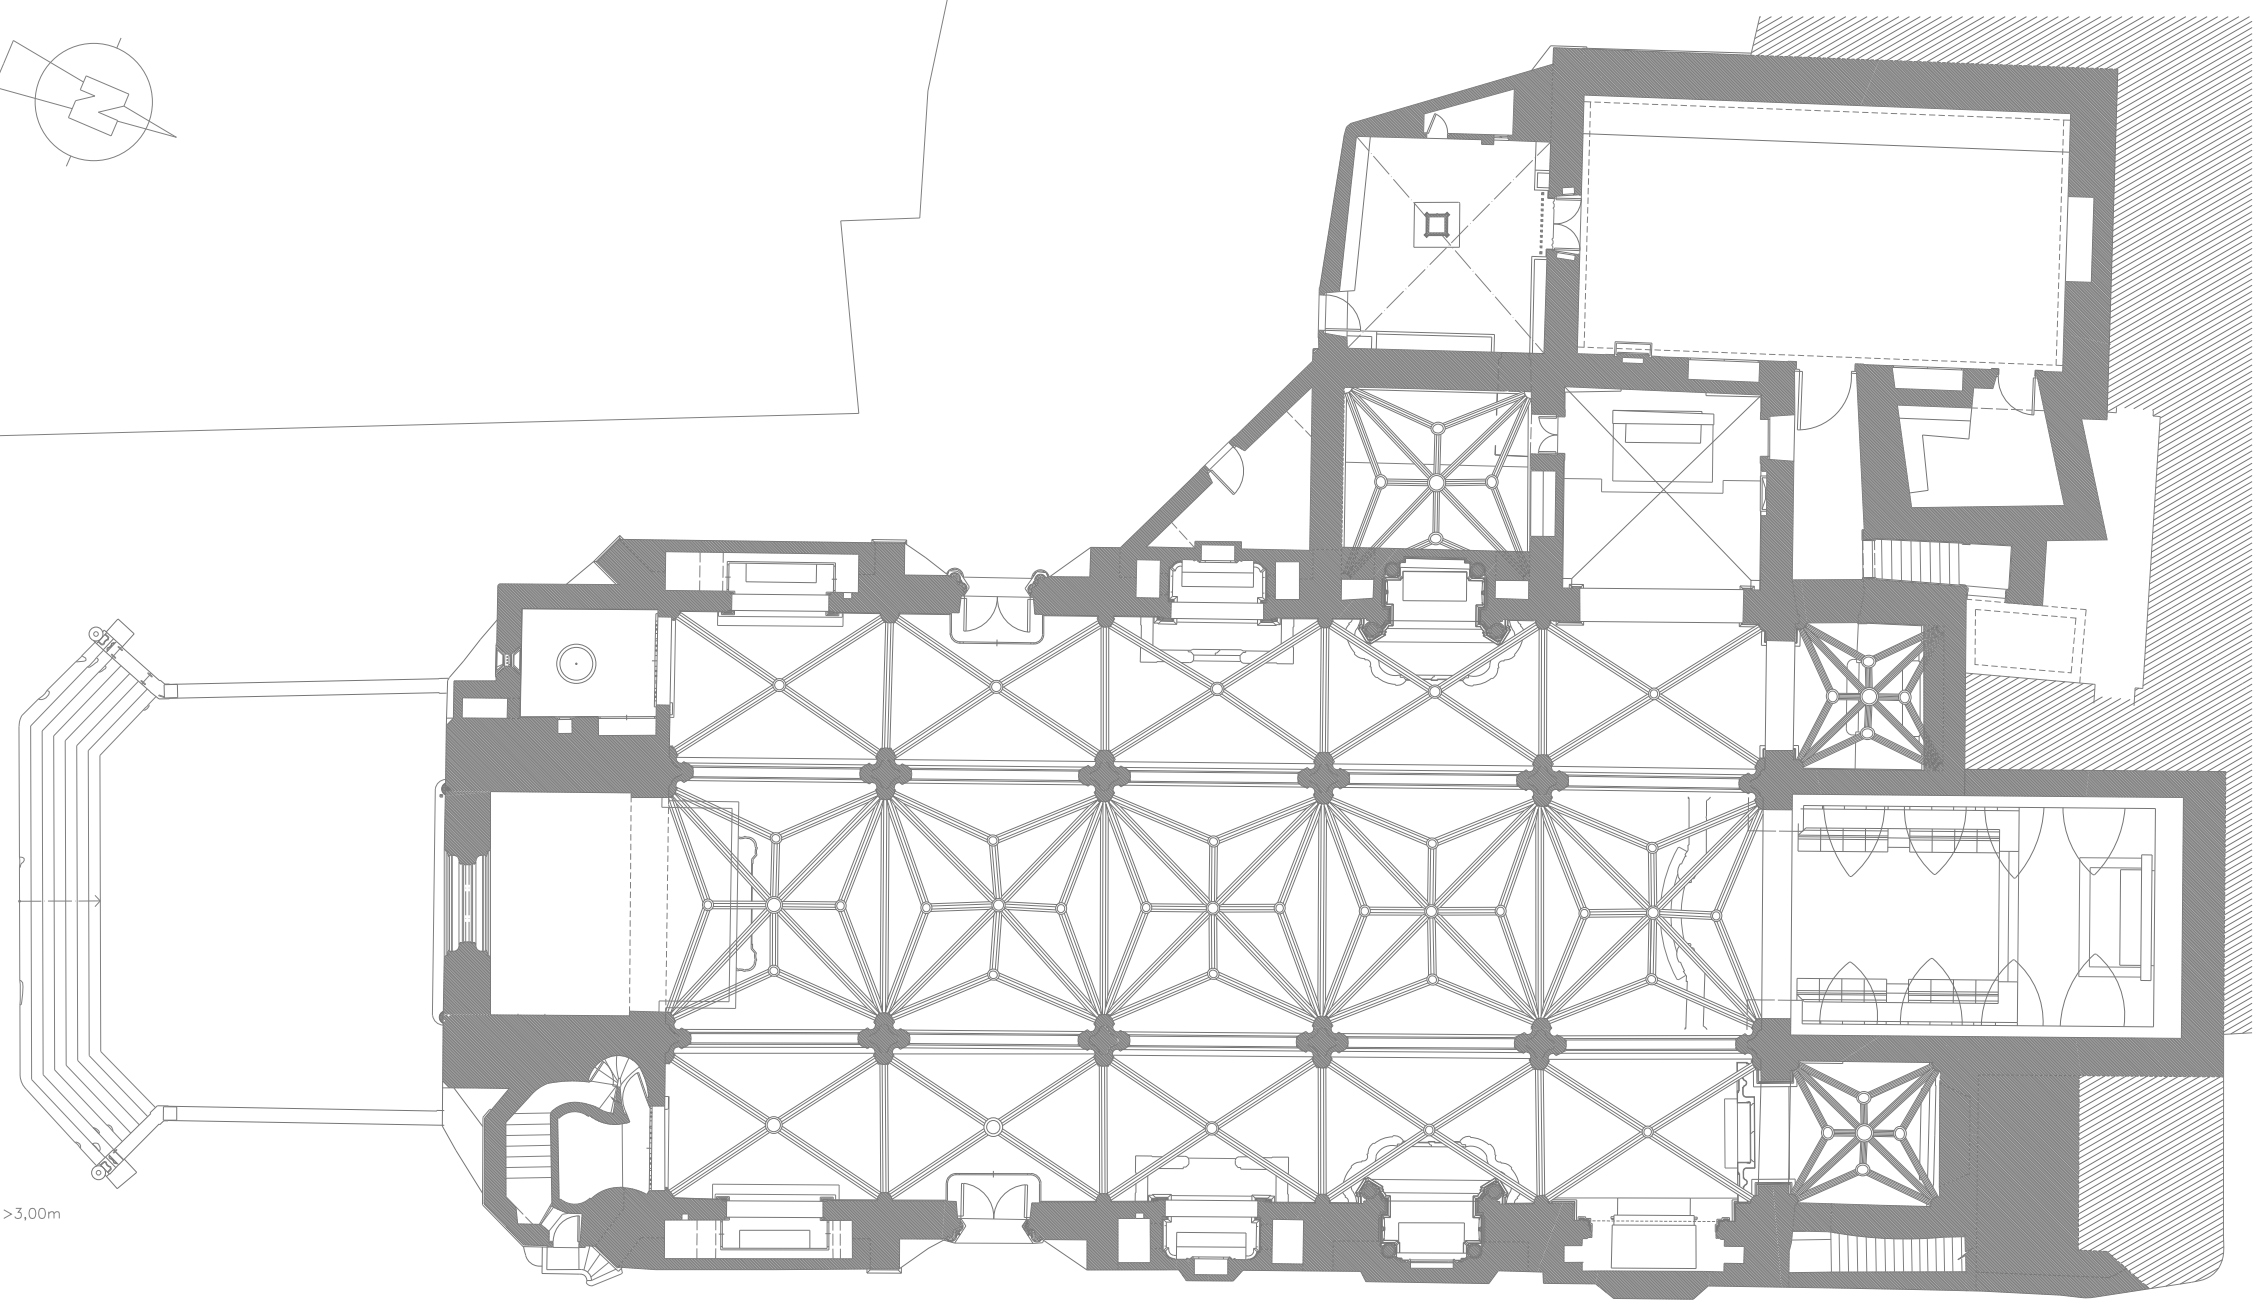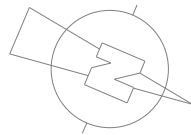

PLANTA DO PISO A COTA >3,00m