



alçado frontal | escala 1/20

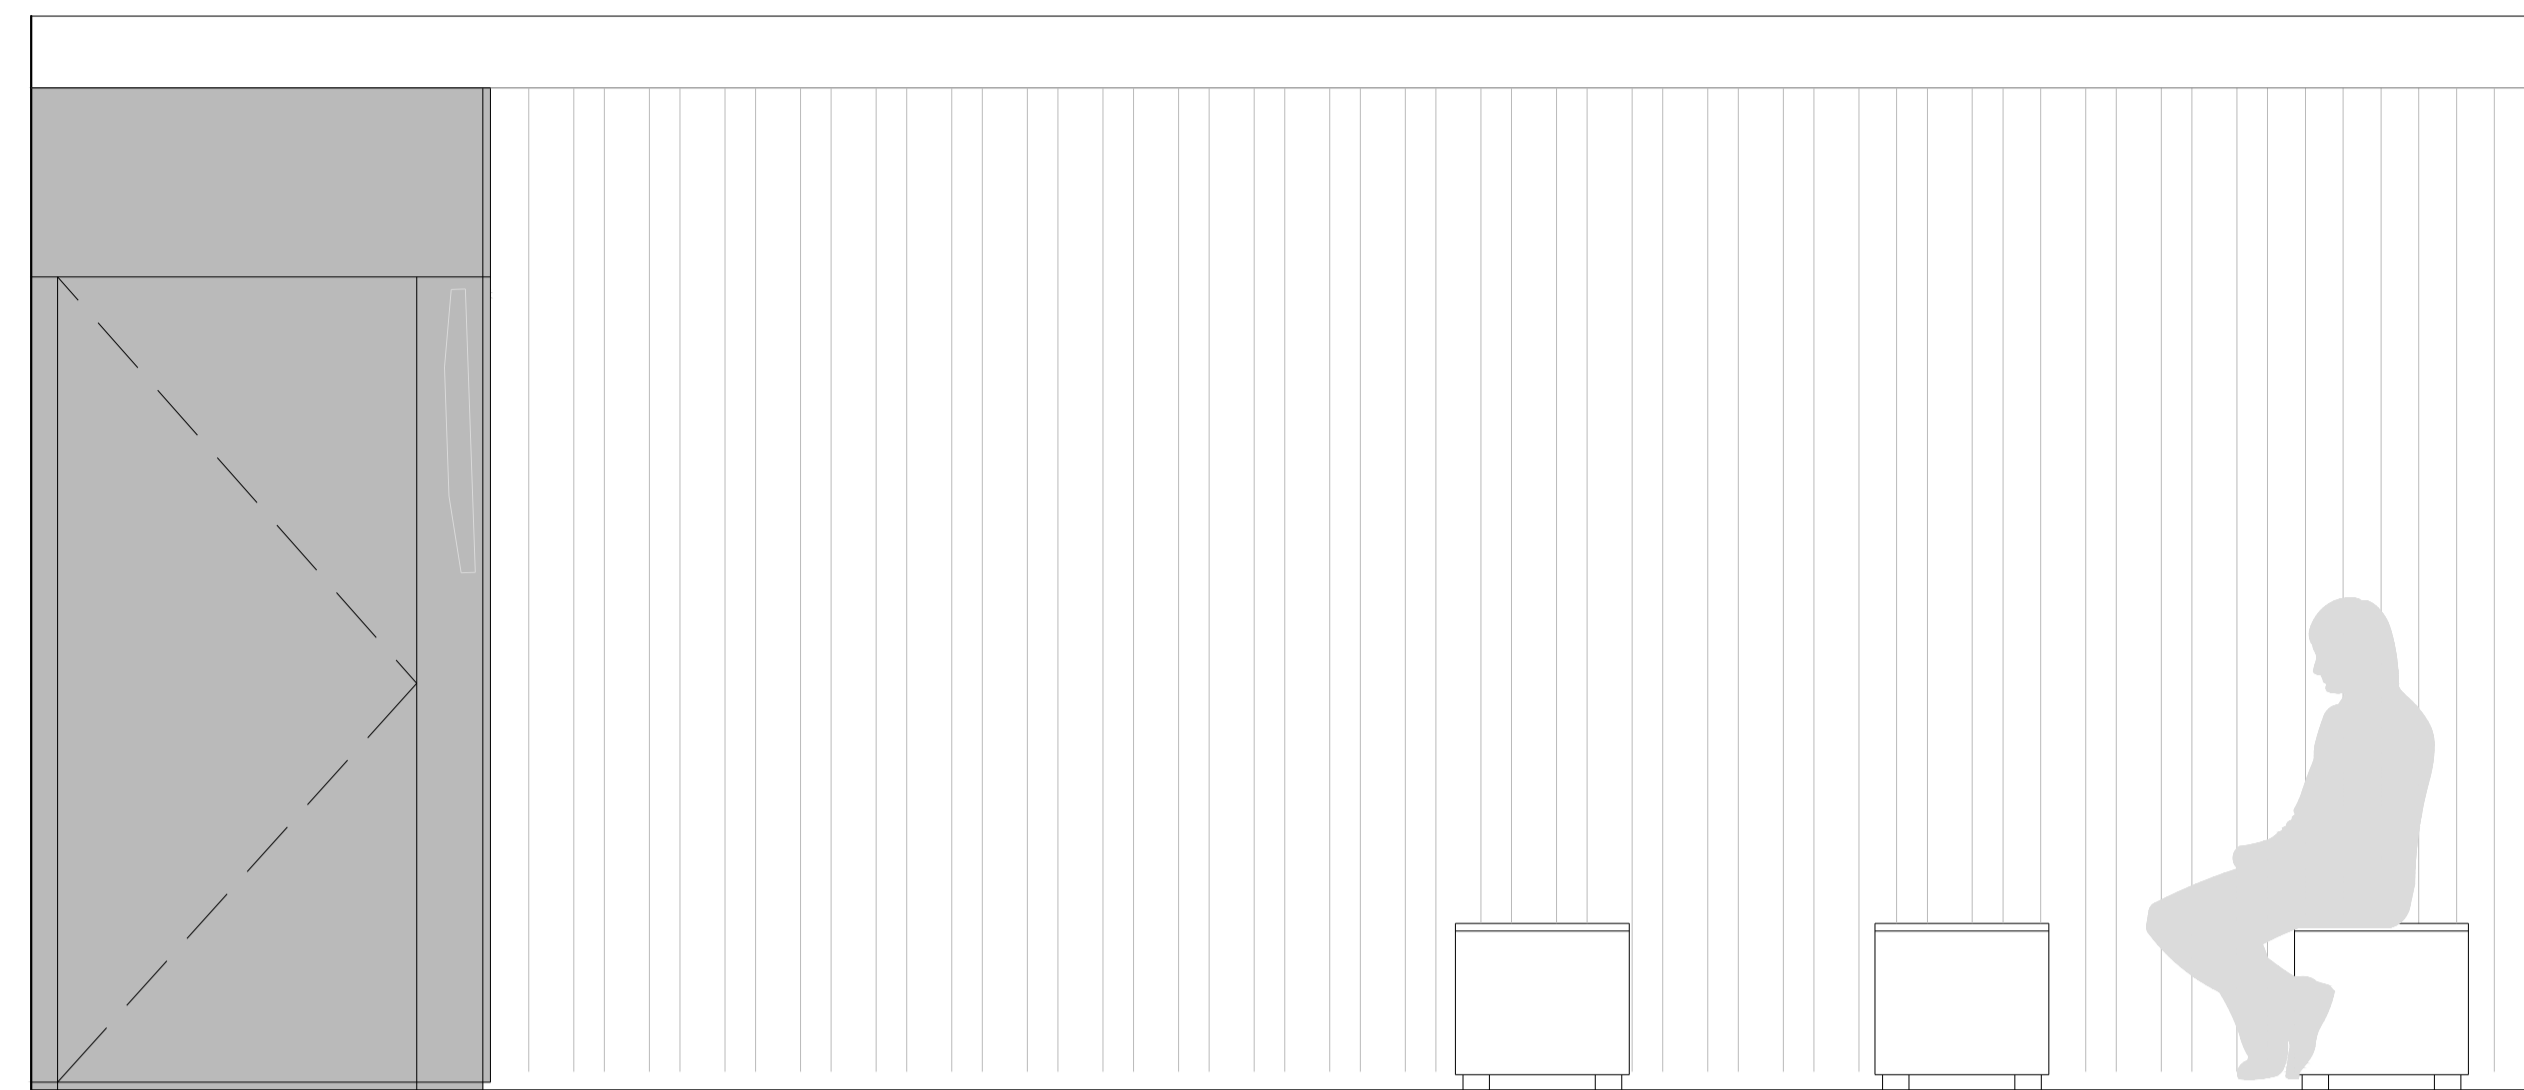

alçado lateral esquerdo | escala 1/20

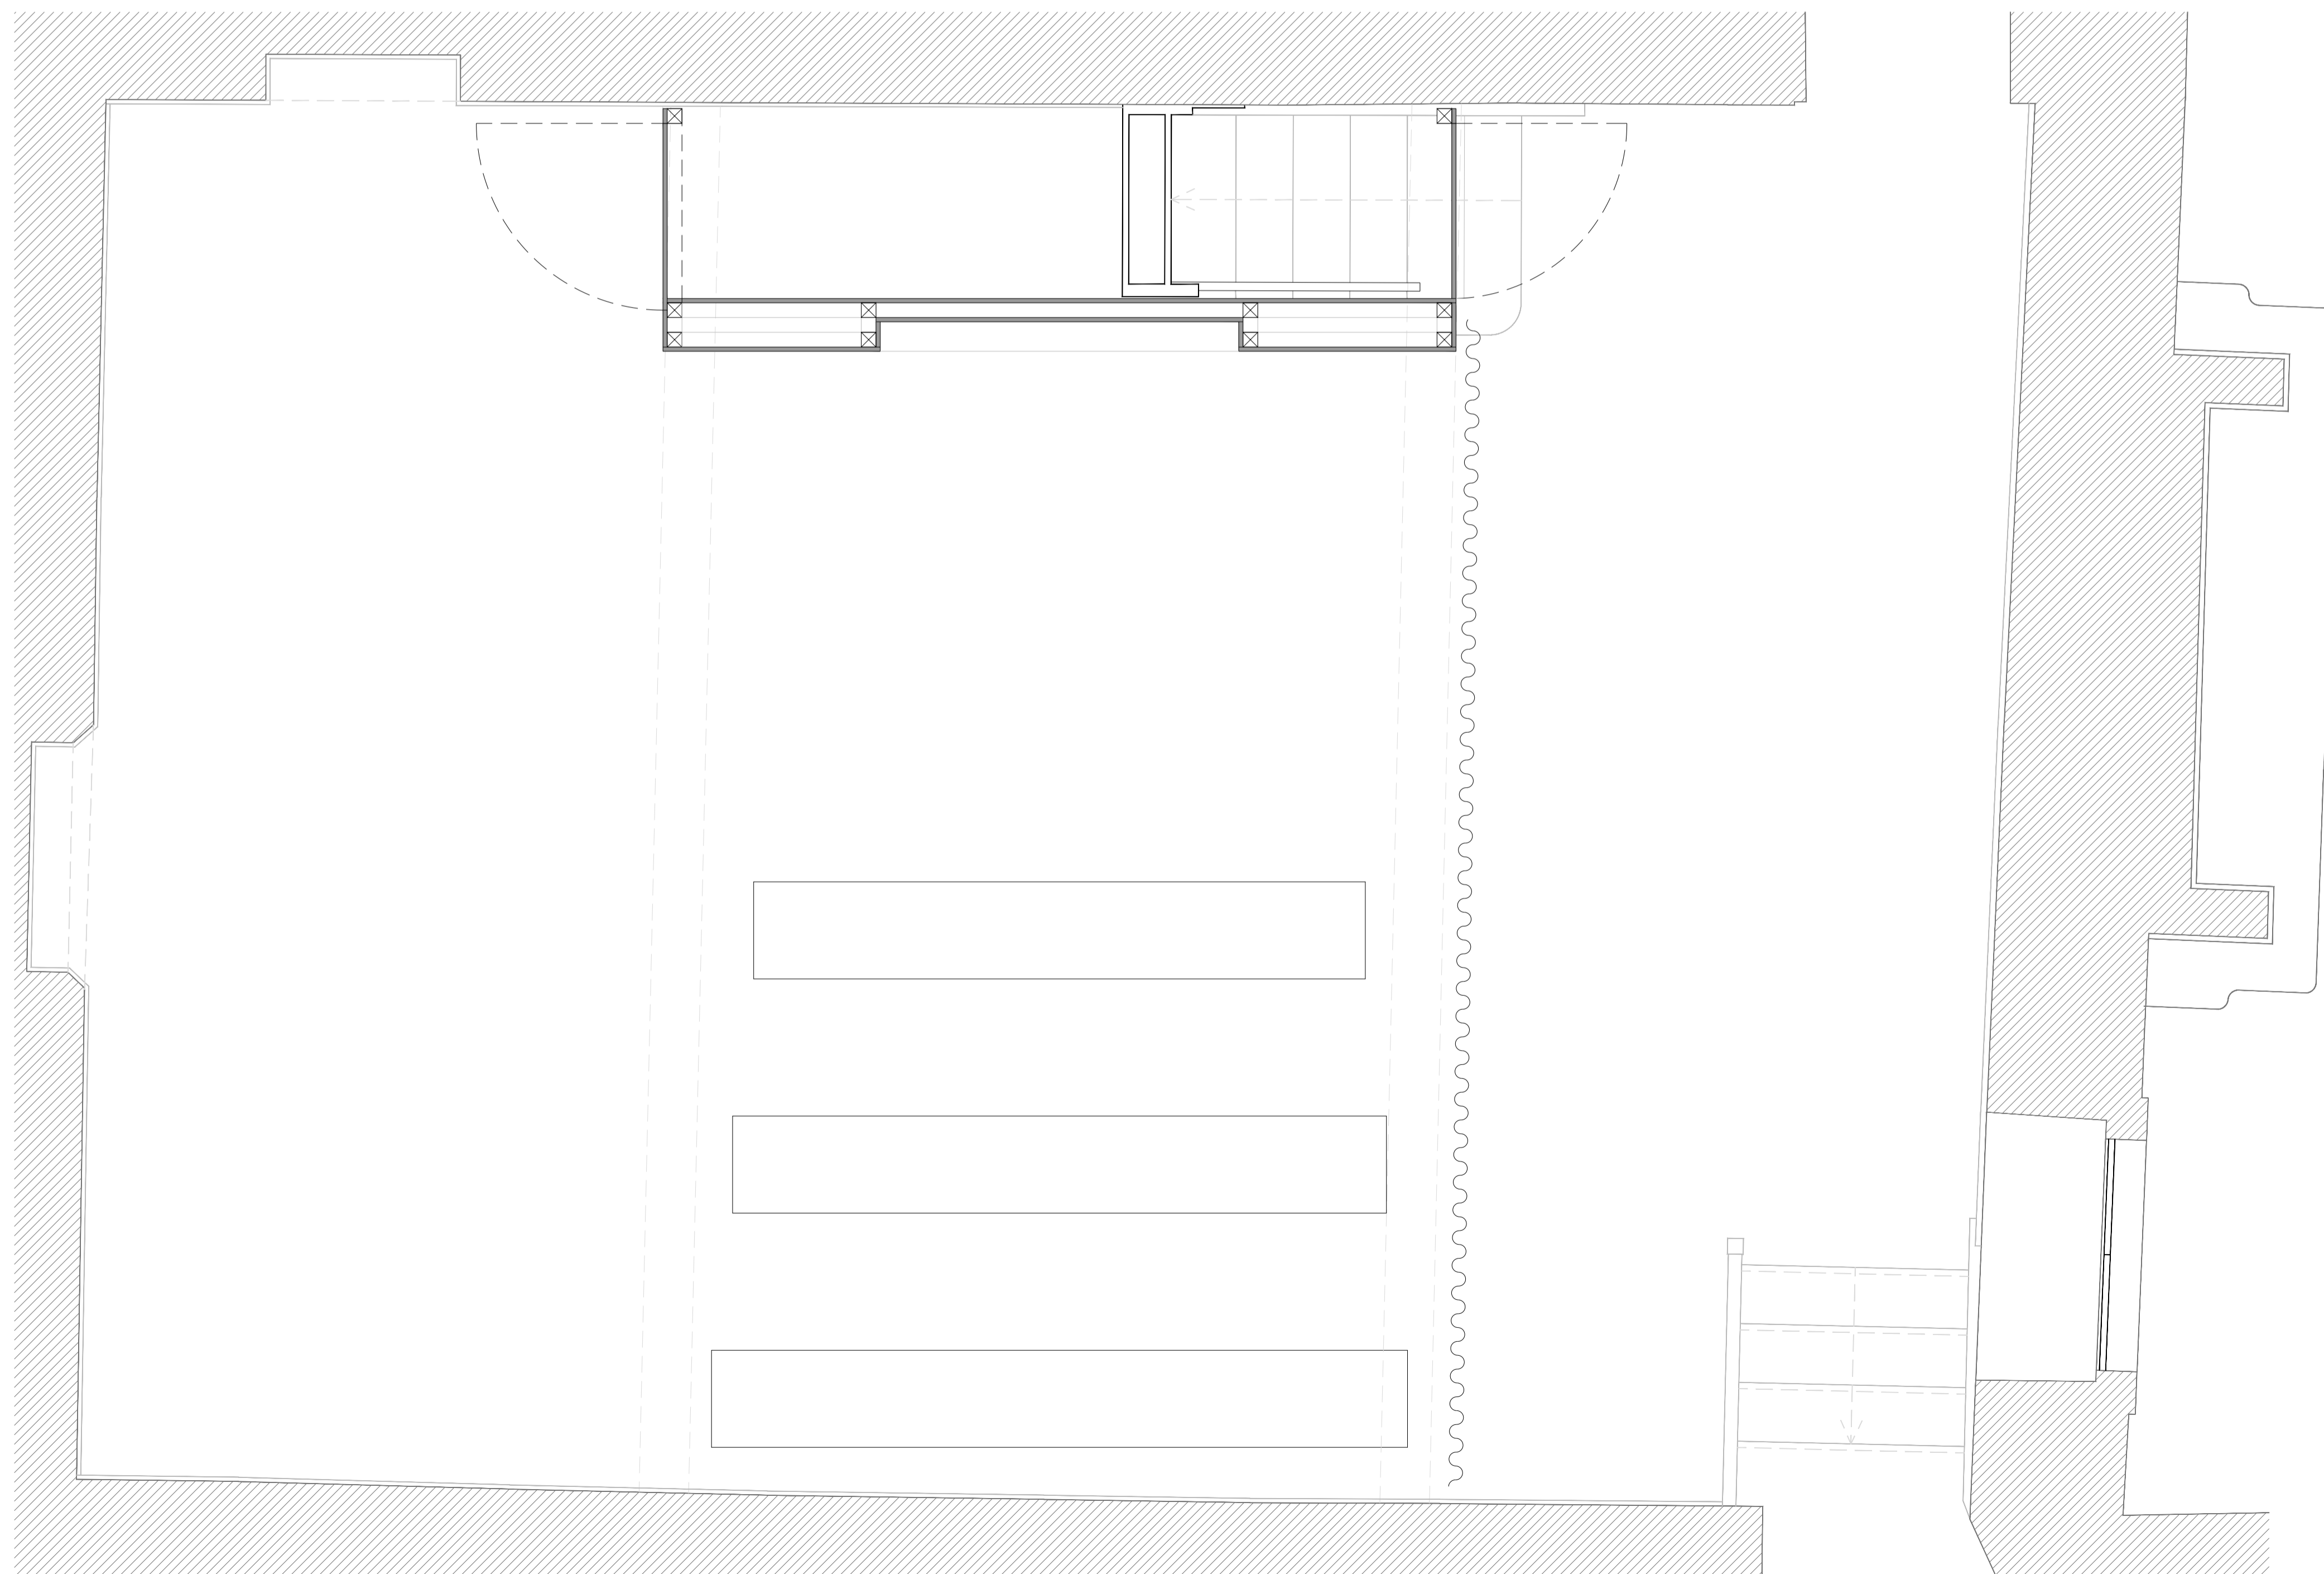

planta | escala 1/20