


EBH-14

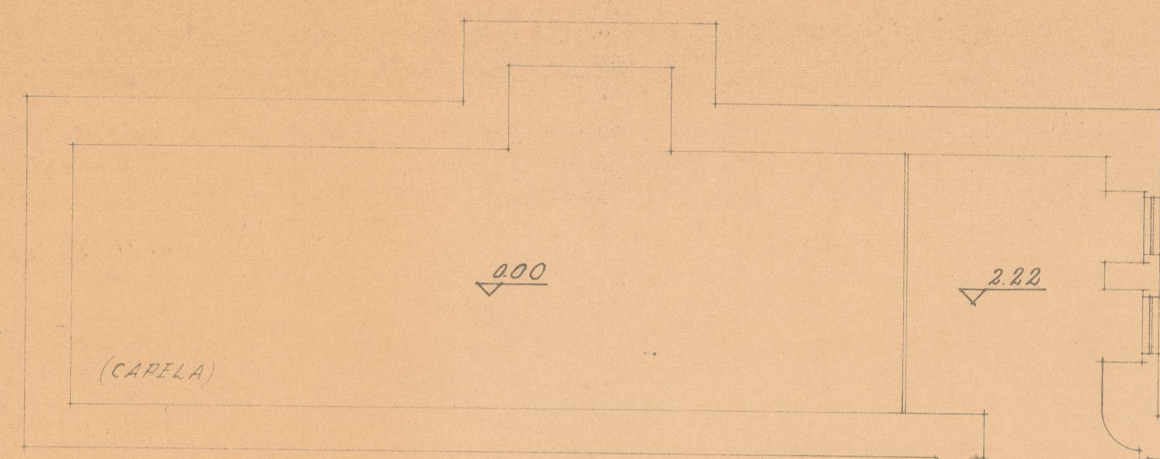


(CAPELA)

0.00

2.22


2.22

0.03

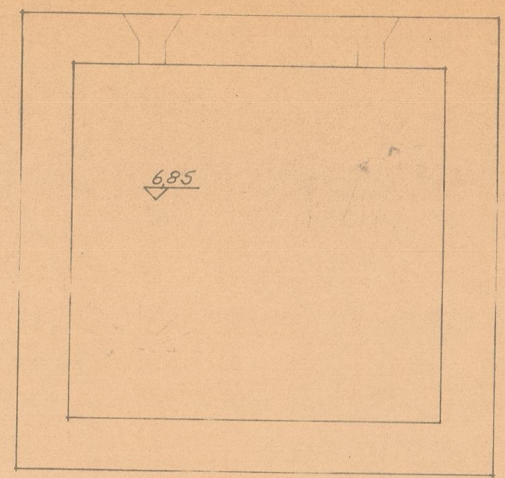


6.85

TORREÃO - PLACA A COTA 6,85

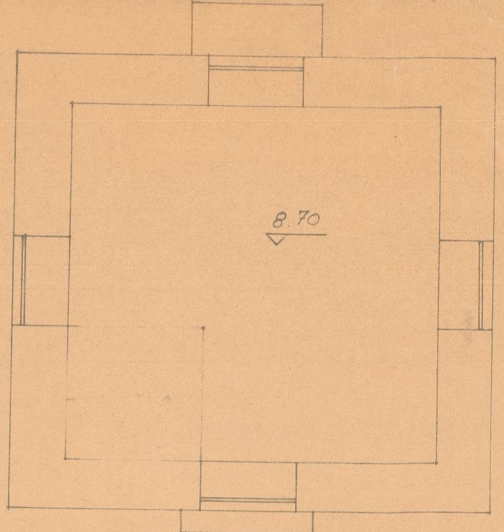

8.70

TORREÃO - PLACA A COTA 8,70

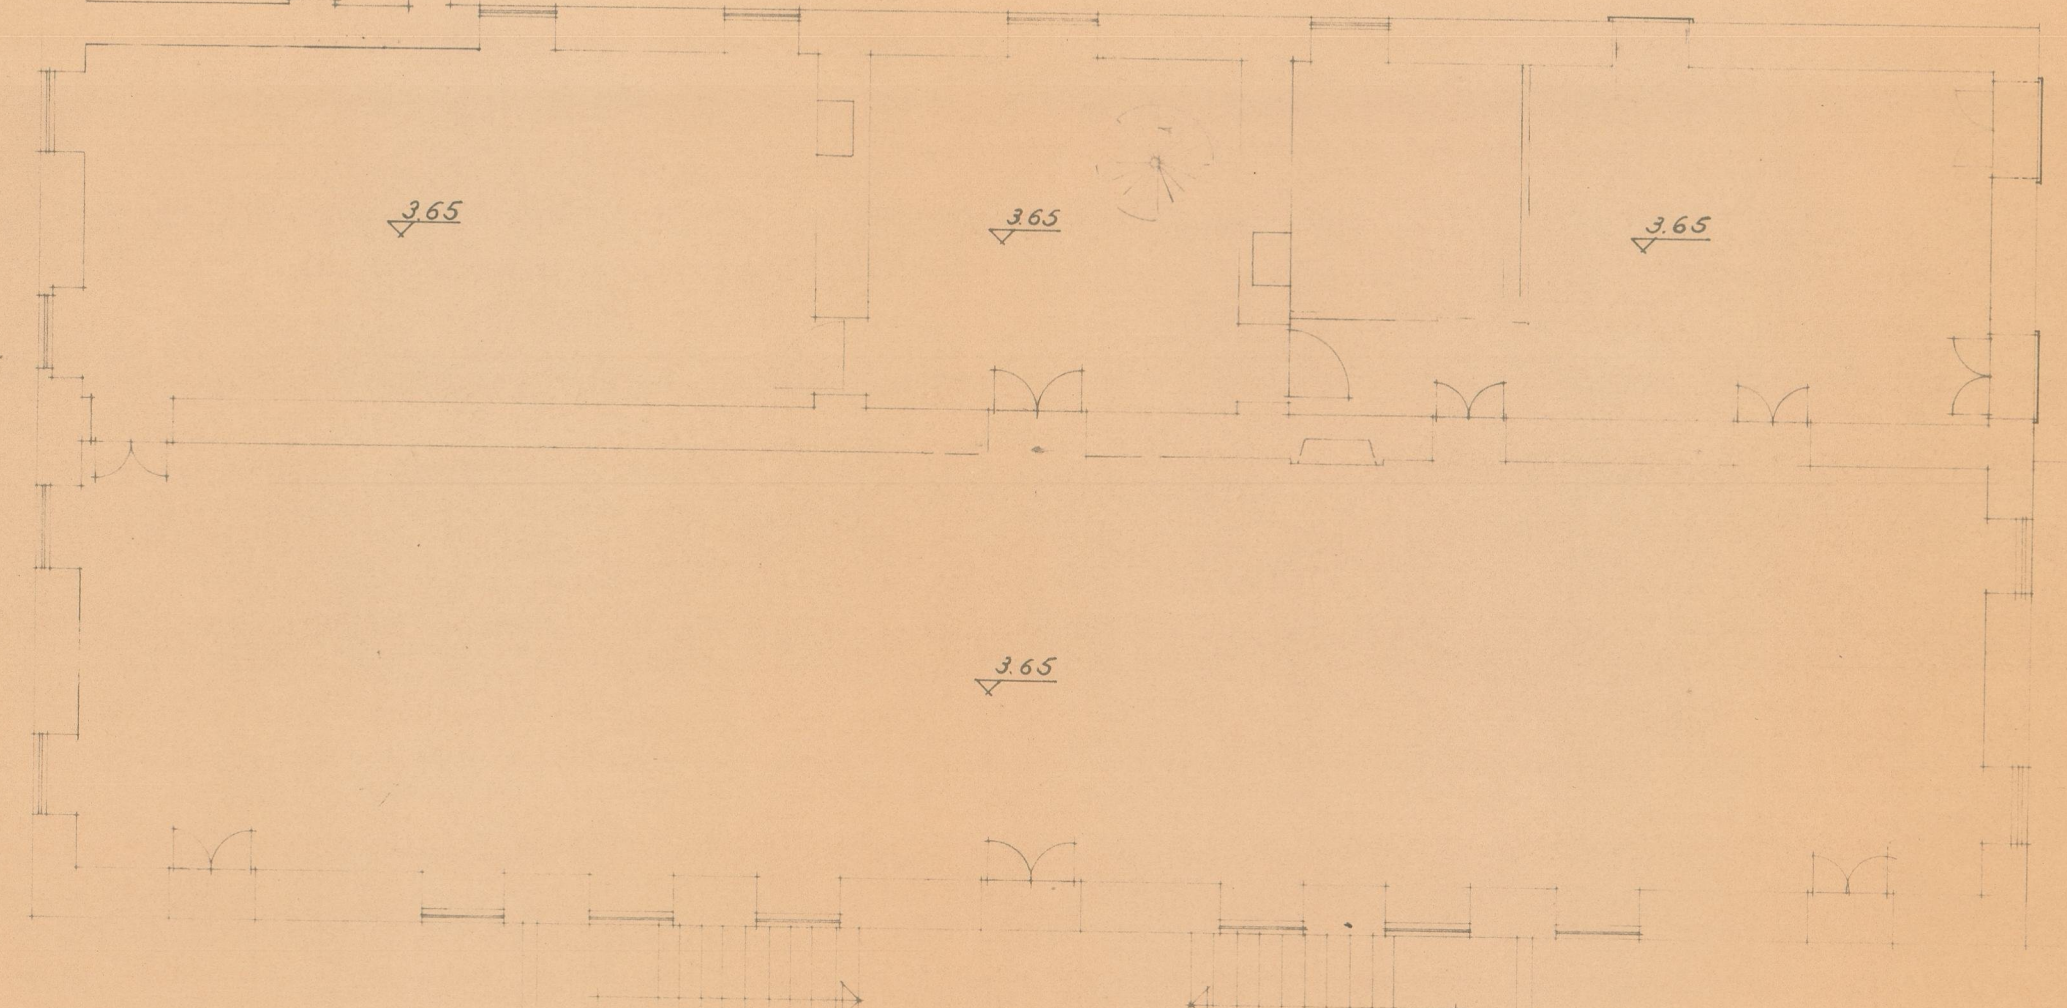

3.65

3.65

3.65

3.65