




CORTE 1

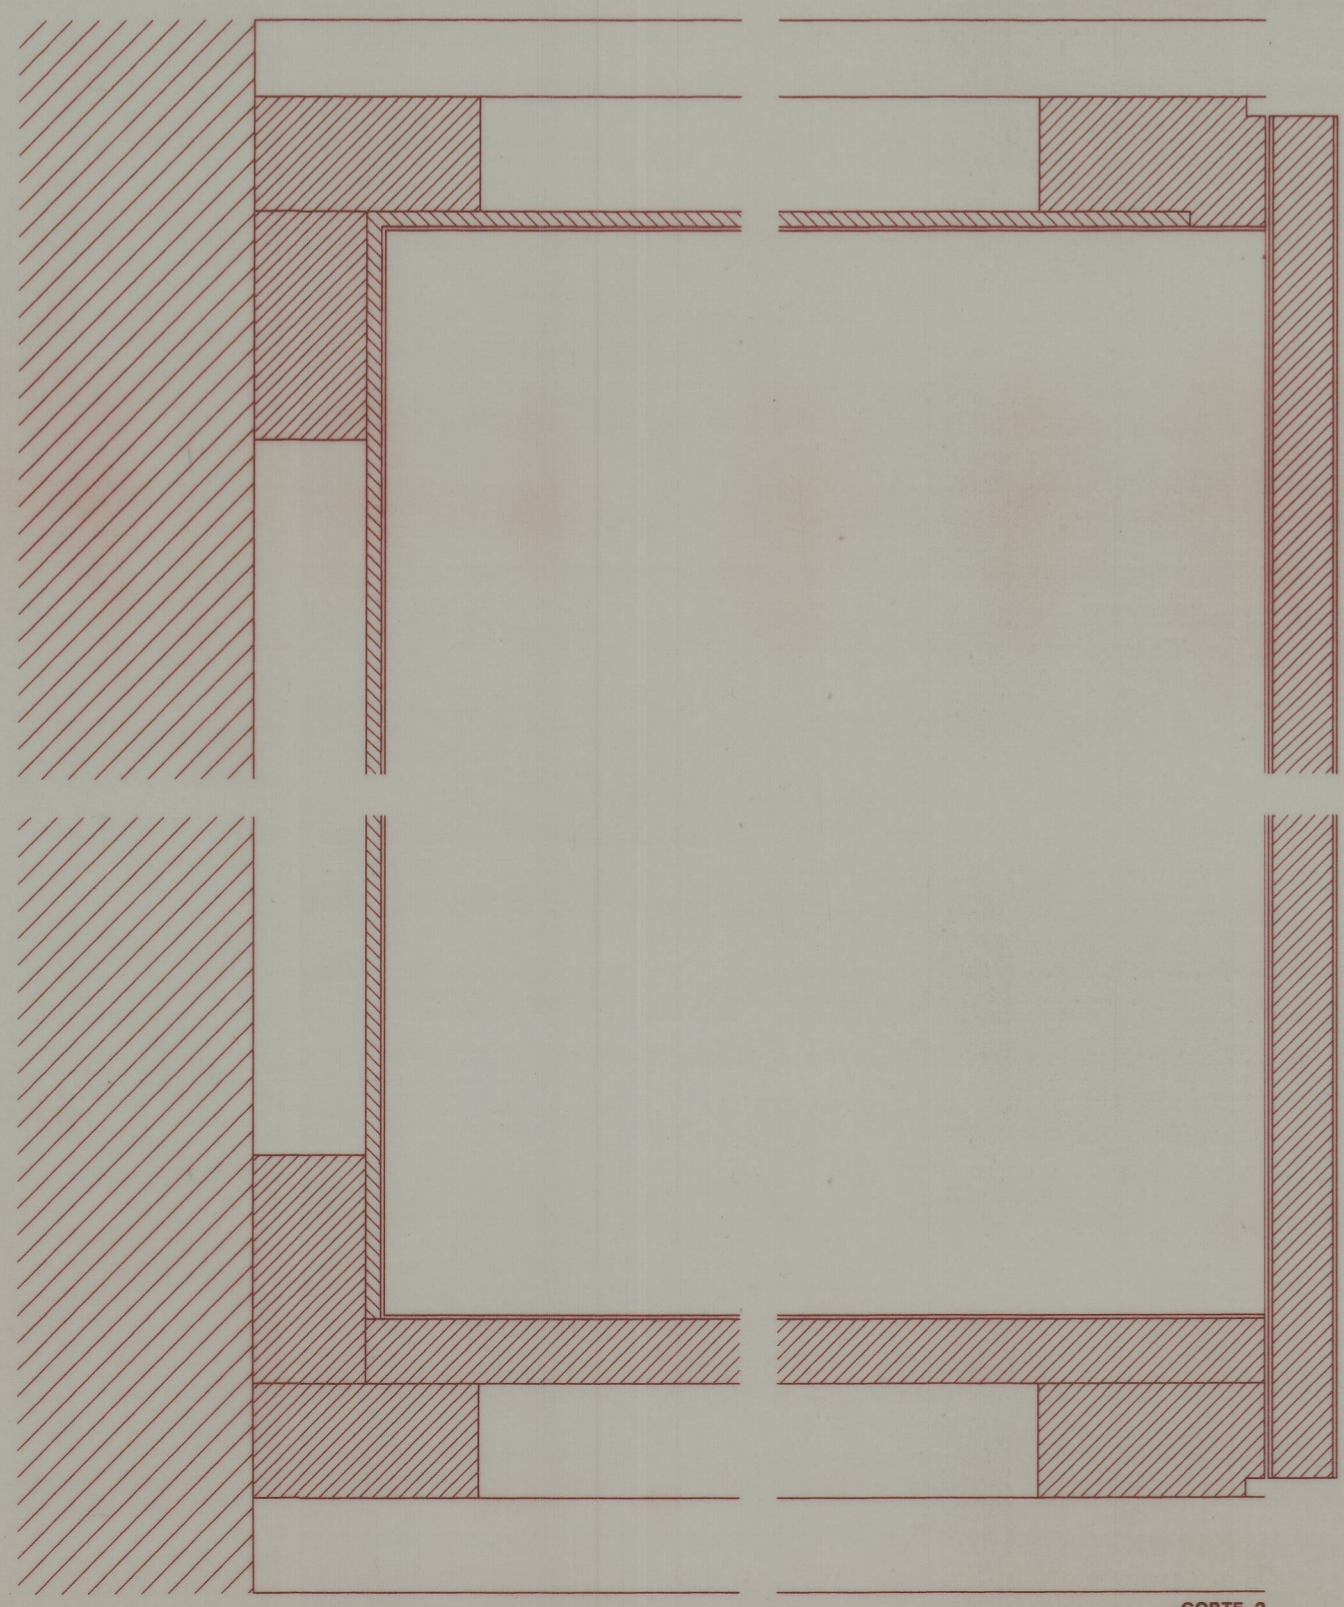


CORTE 2

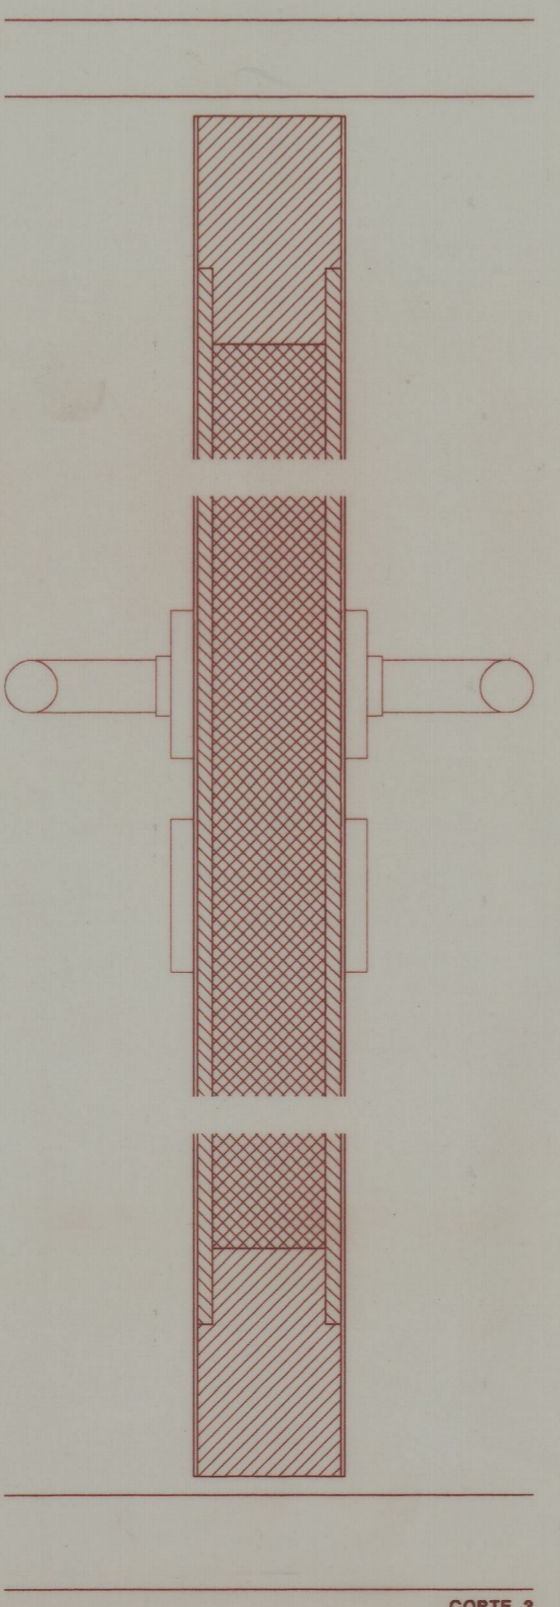

CORTE 3

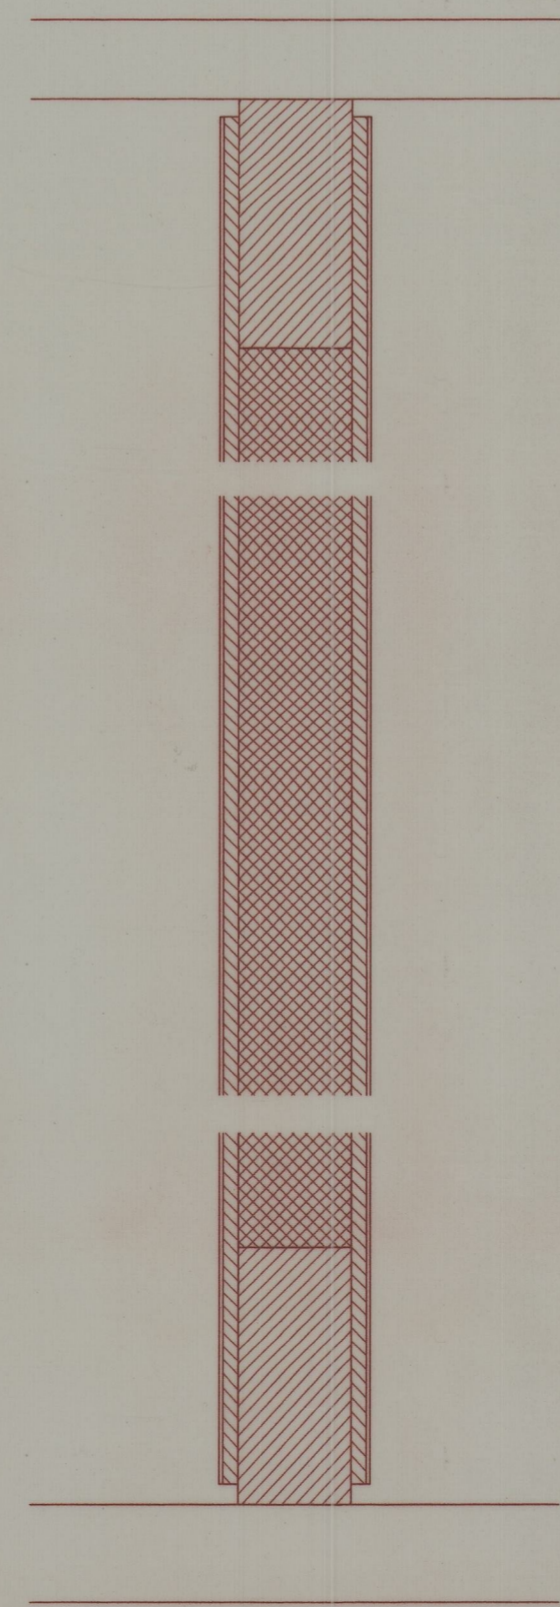

CORTE 4

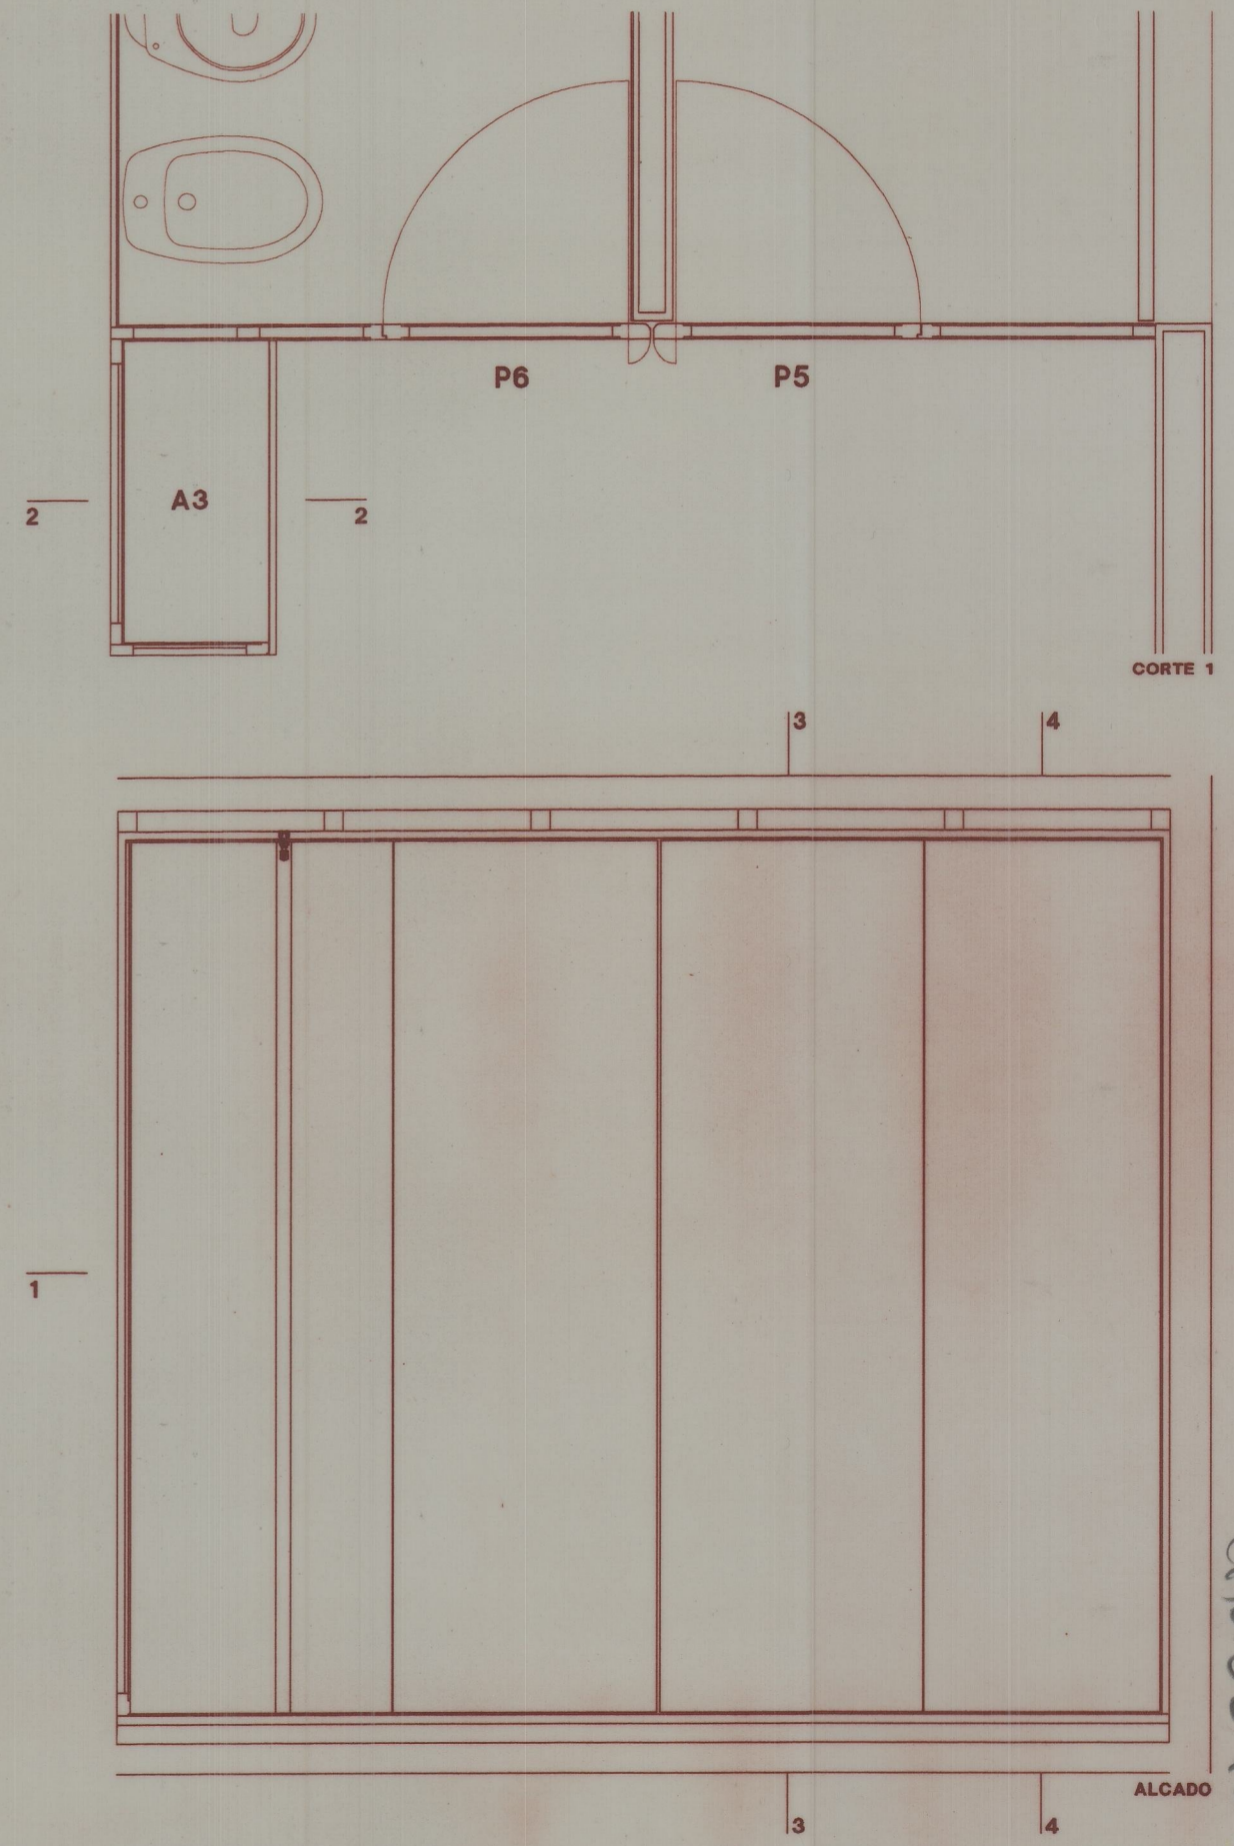

CORTE 1

ALCADO

u1-2005
Cota 3242