




JEB E JET ALCADO INTERIOR

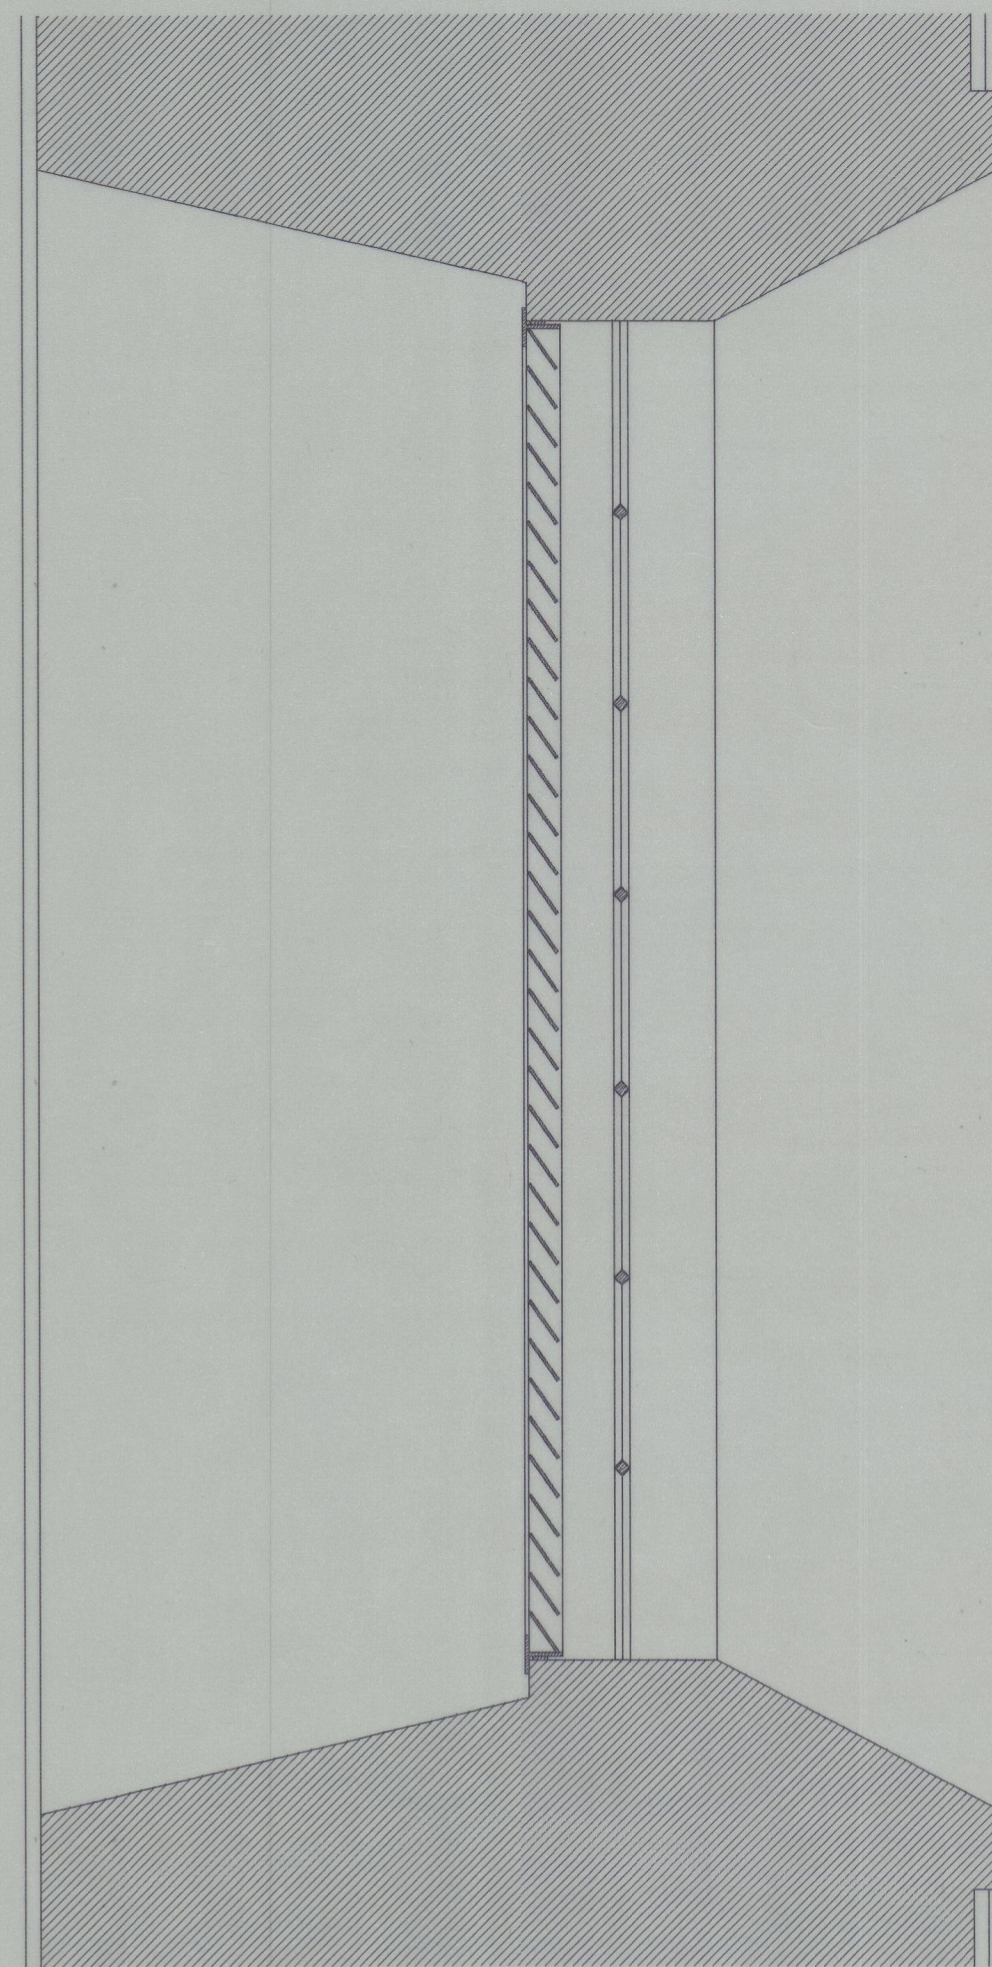


JEB E JET CORTE VERTICAL

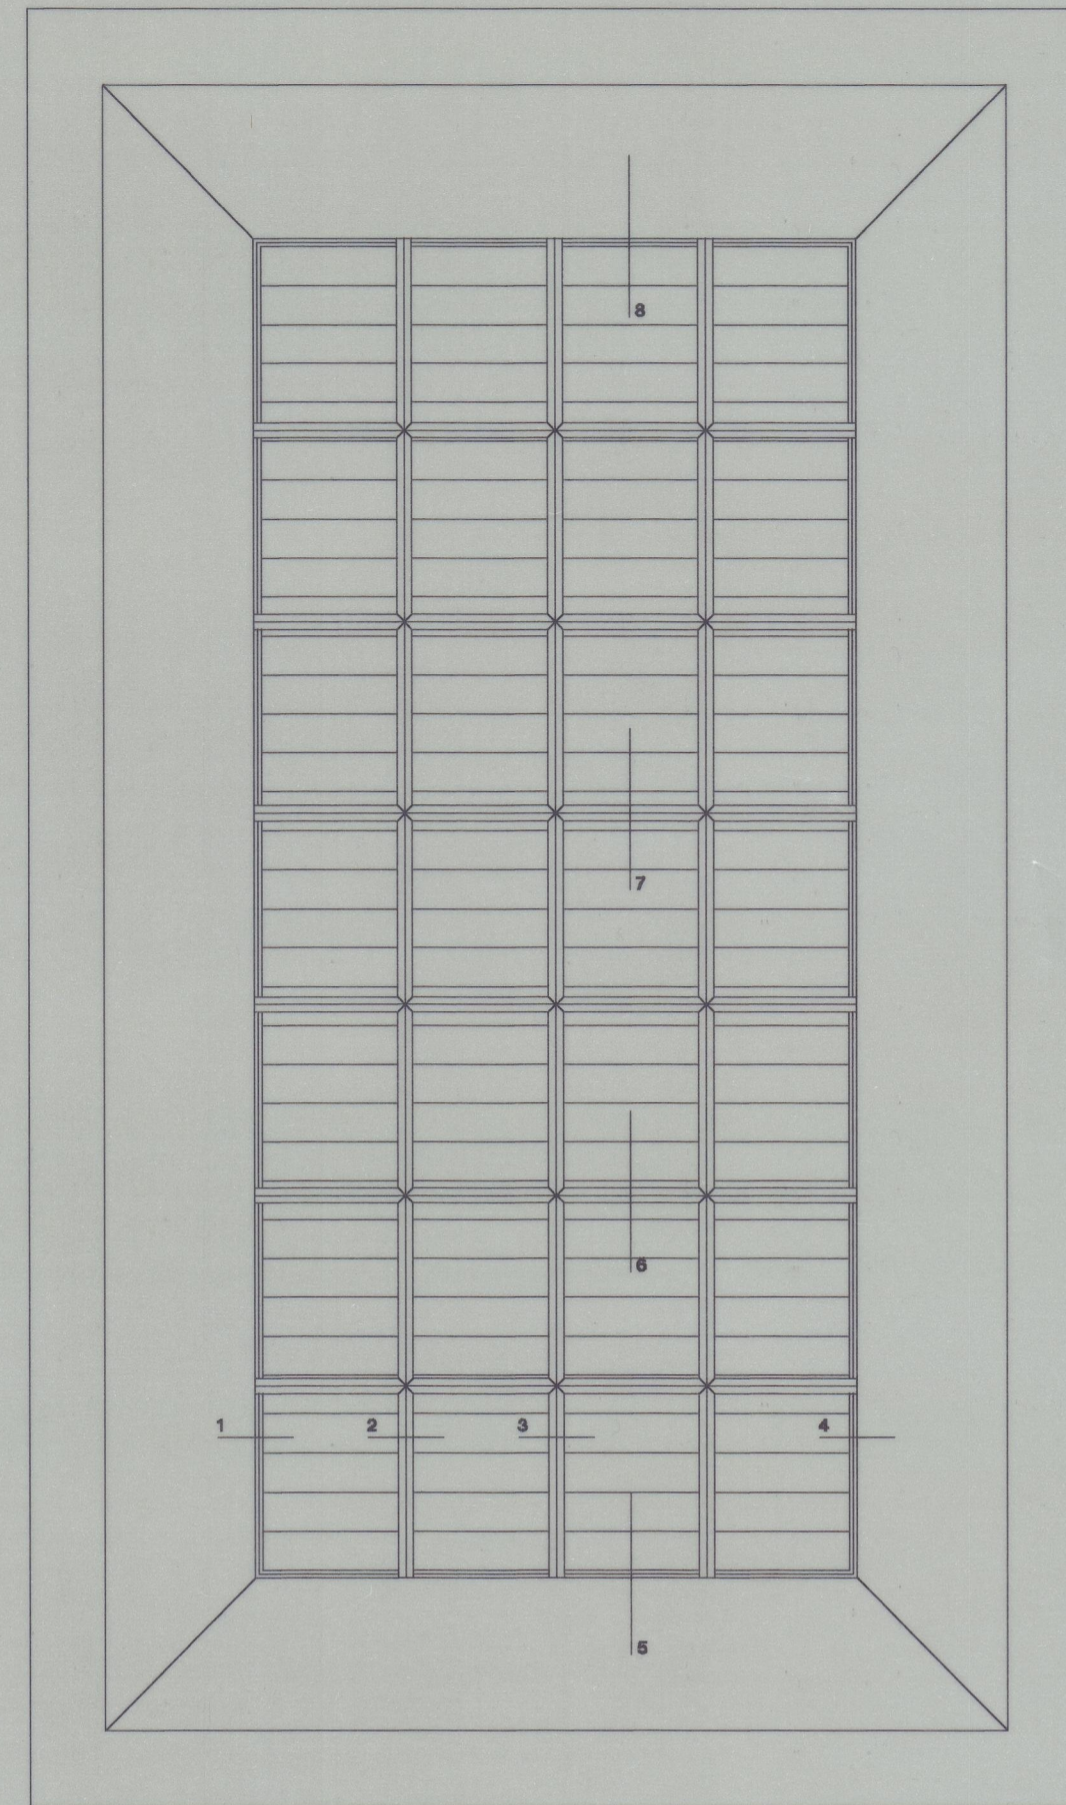


JEB E JET ALCADO EXTERIOR

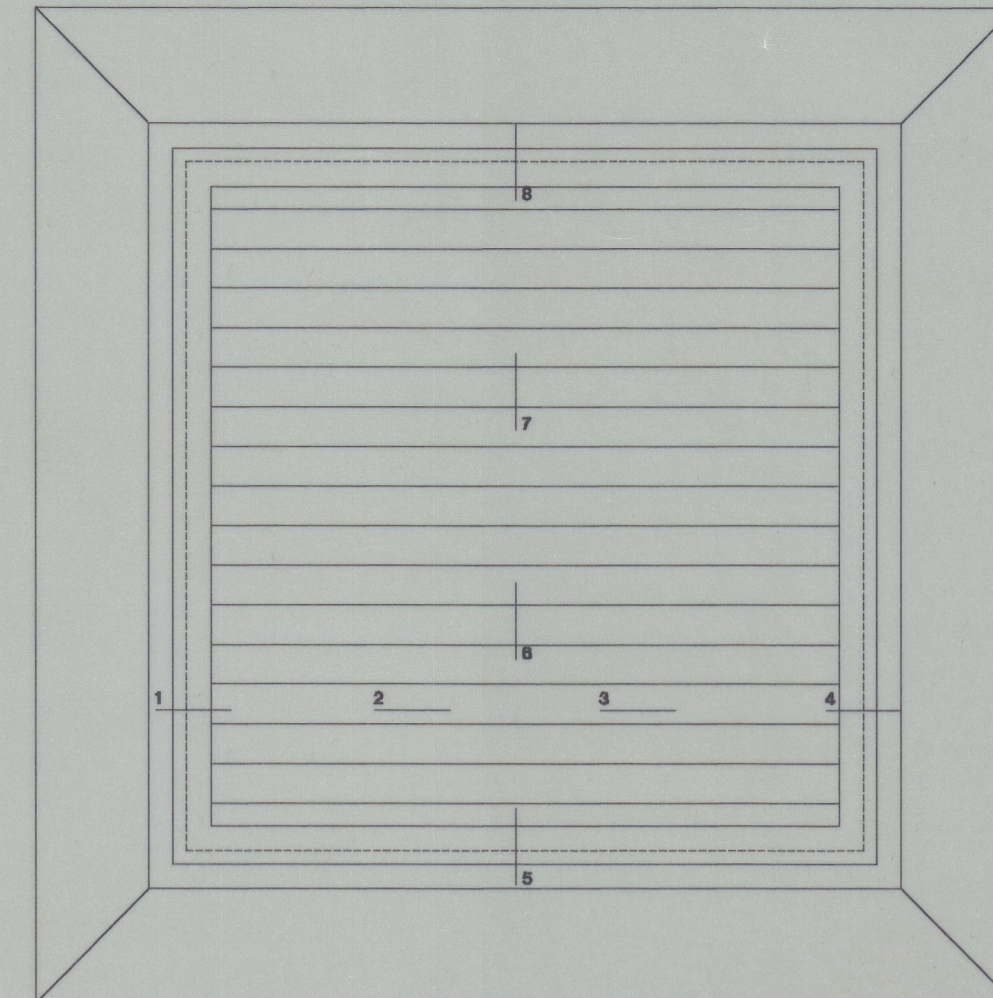


JEB ALCADO INTERIOR

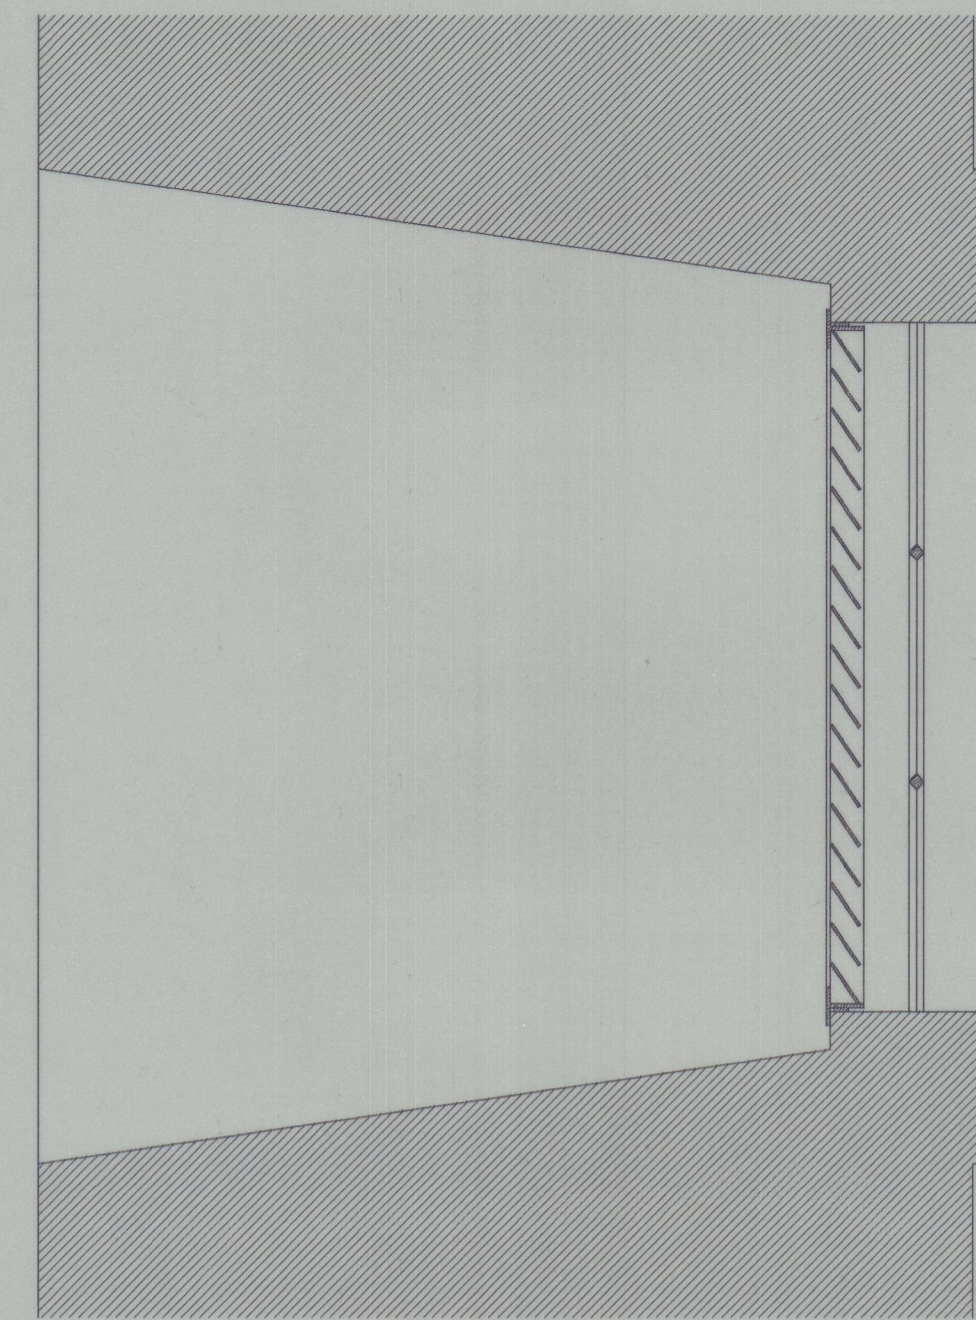


JEB CORTE VERTICAL

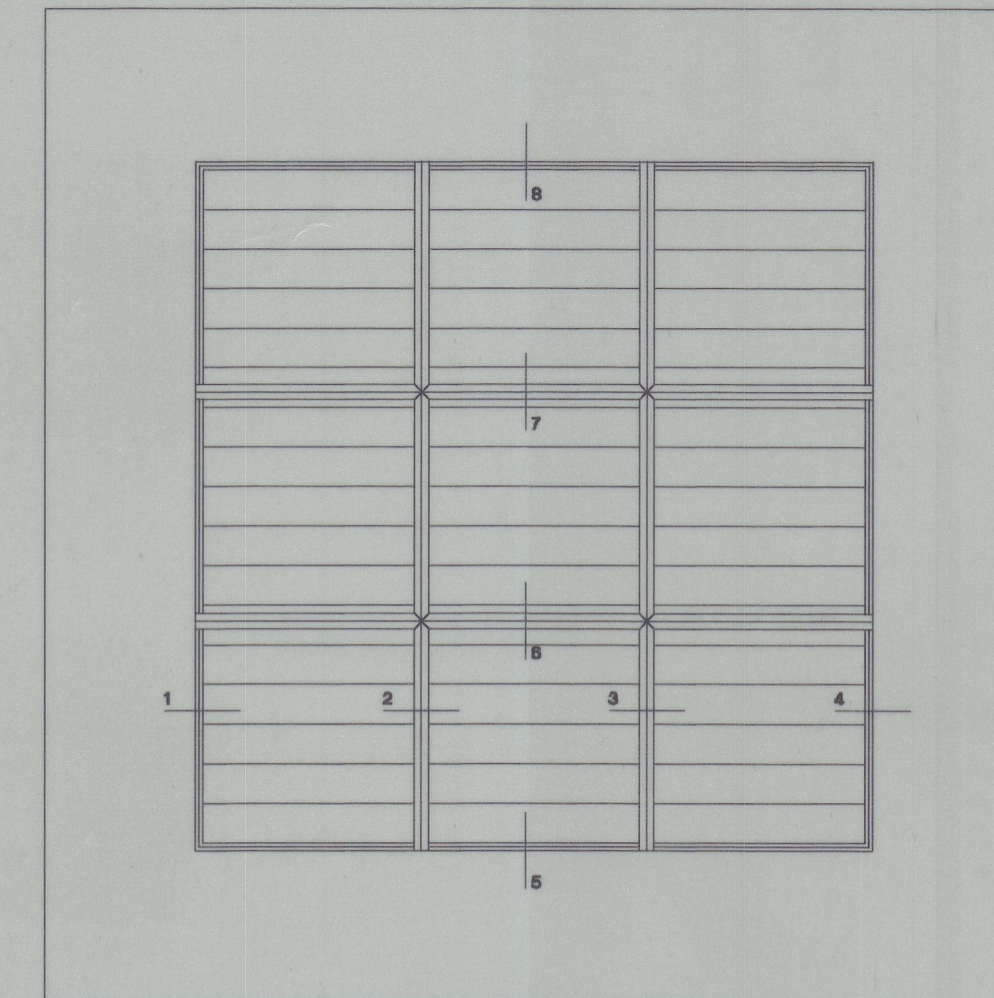


JEB ALCADO EXTERIOR

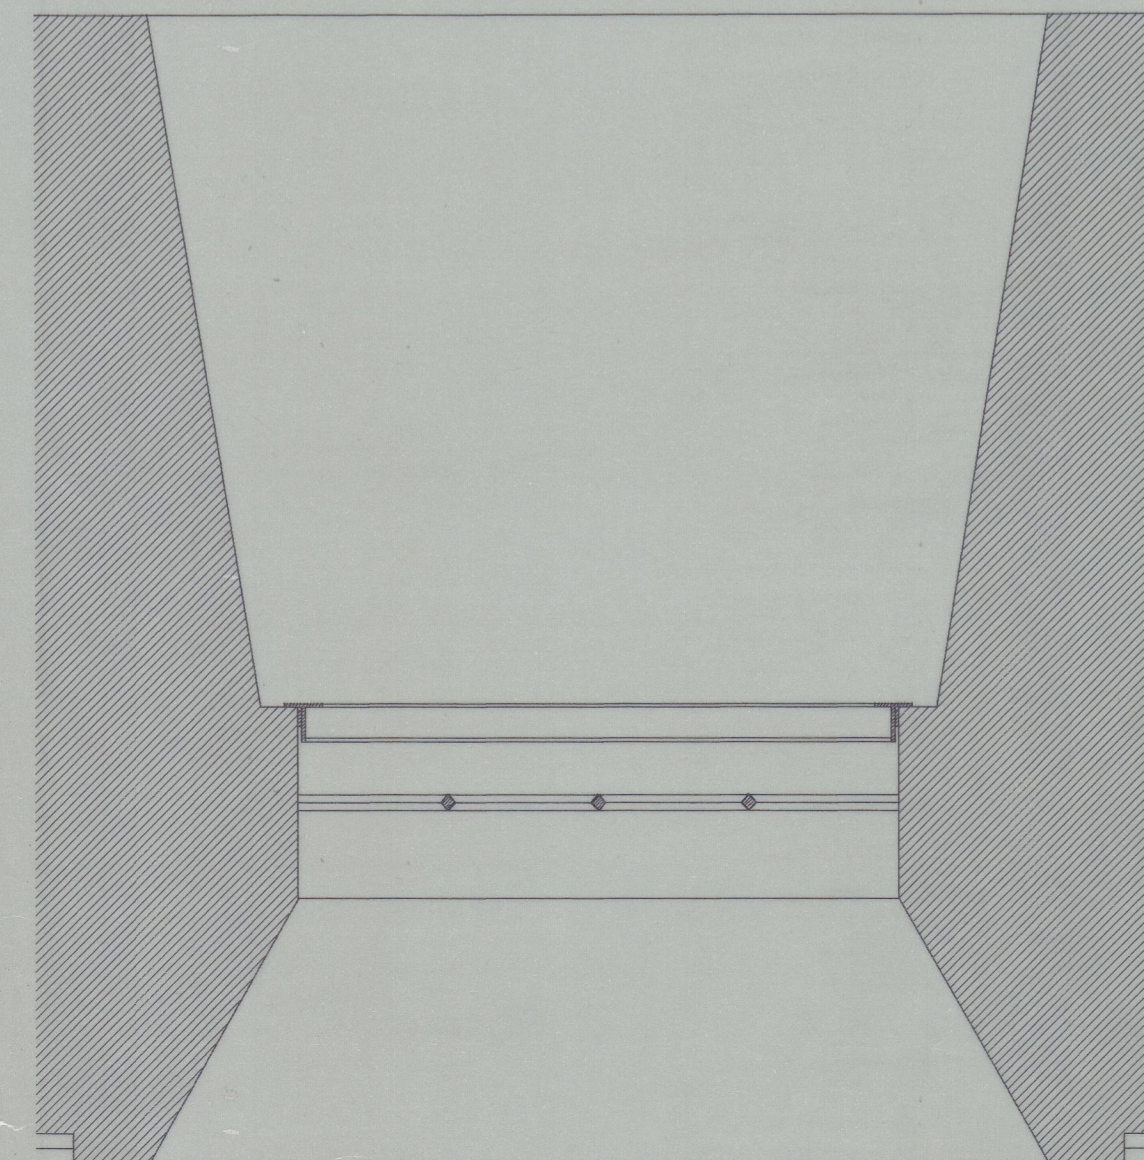


JEB E JET PLANTA

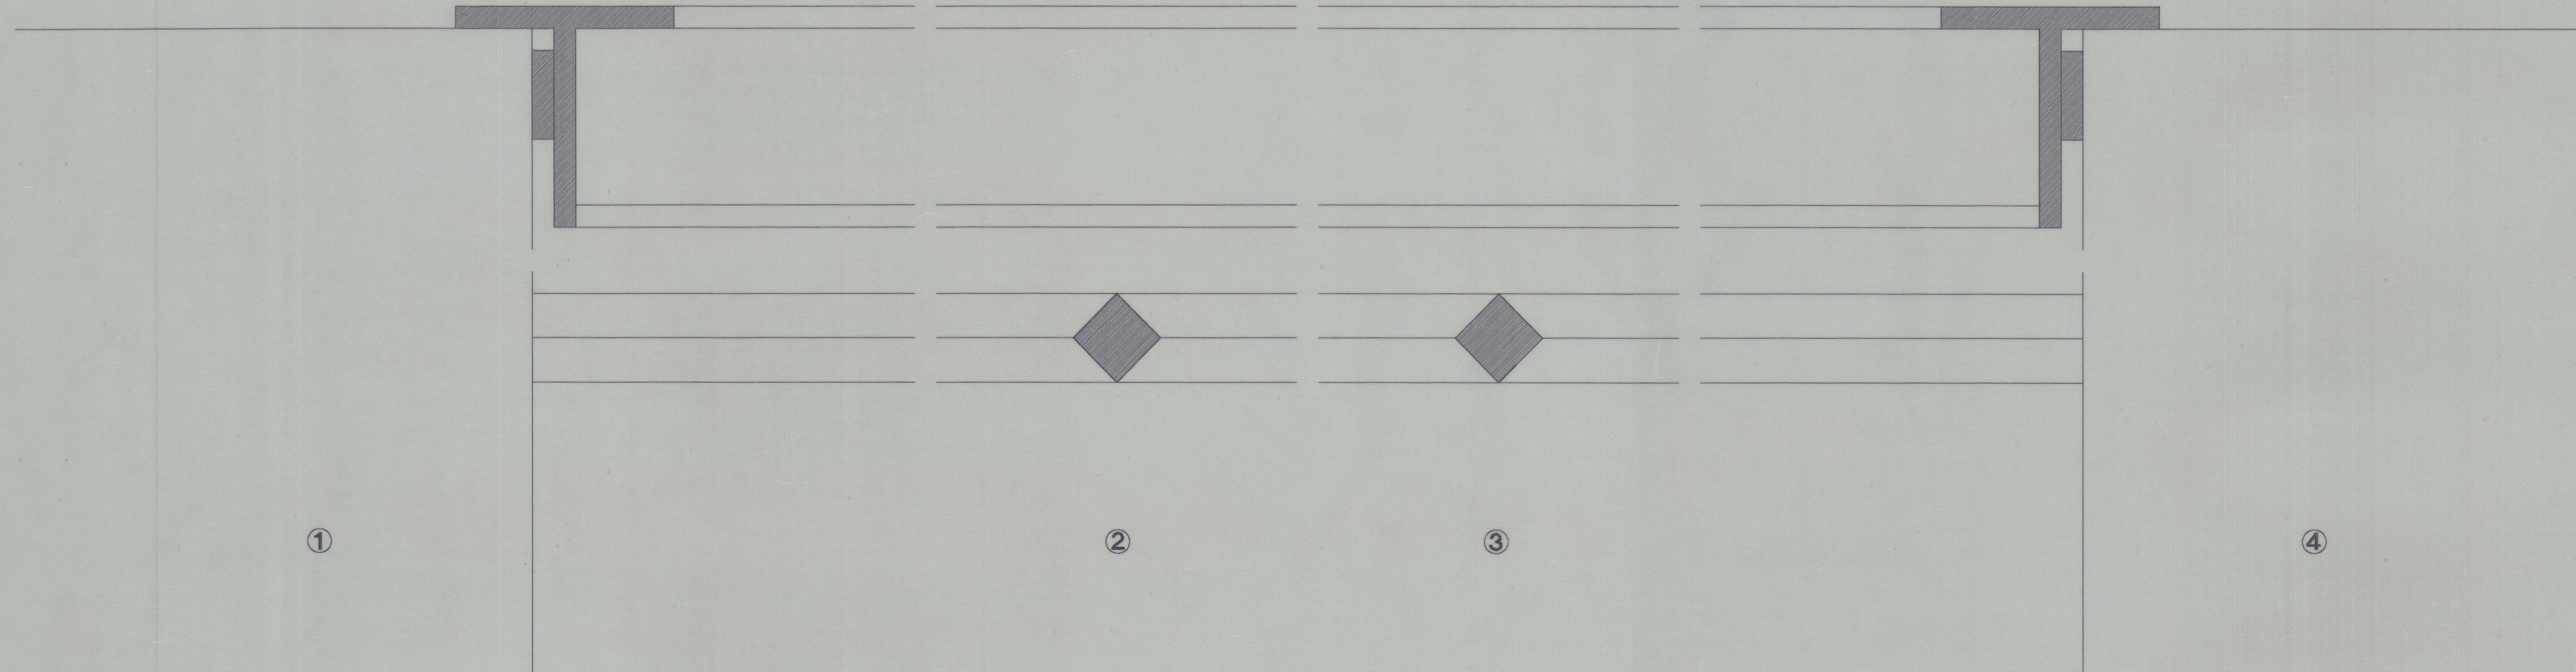

JEB, JET E JEB CORTE HORIZONTAL

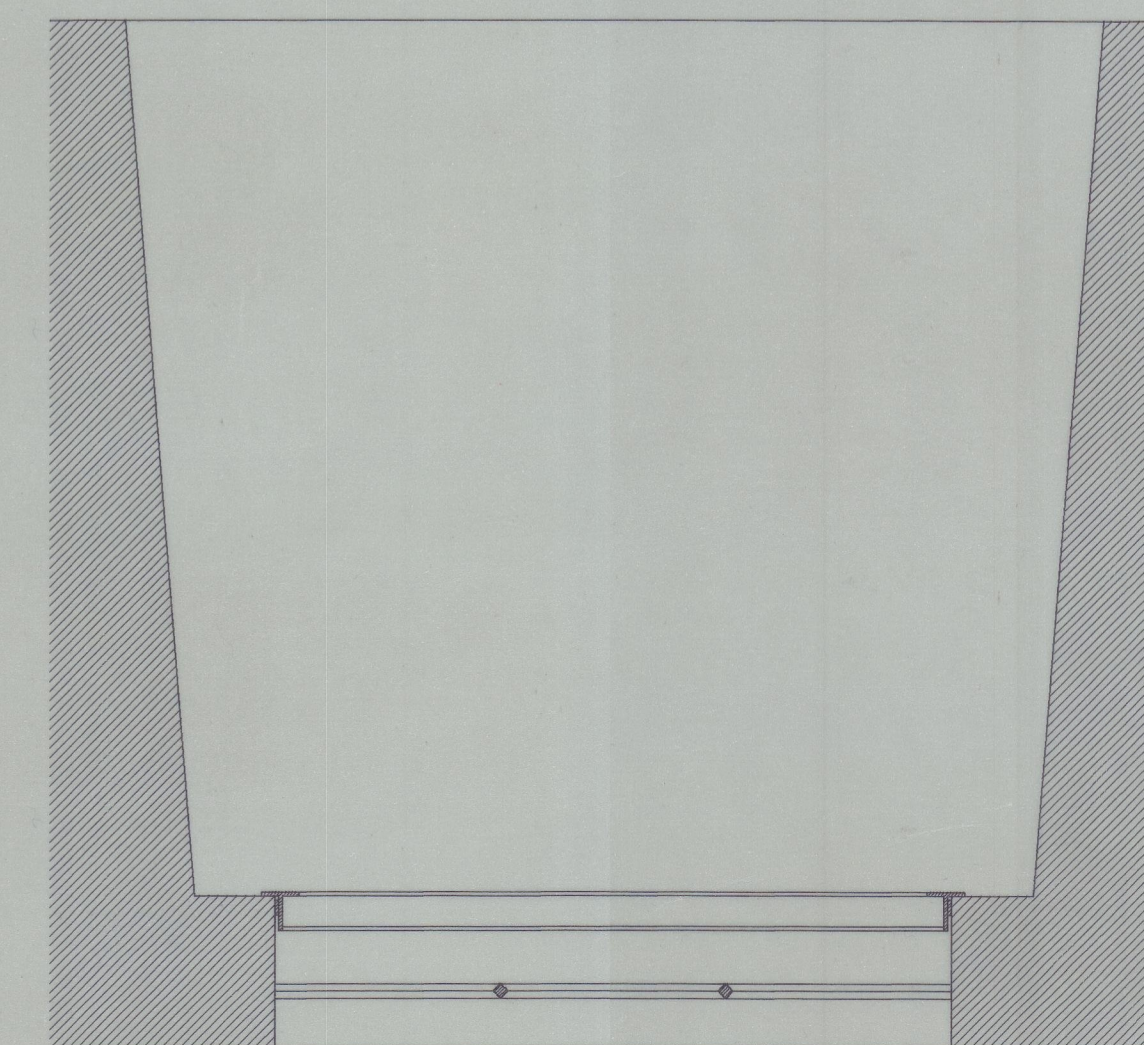

JEB PLANTA

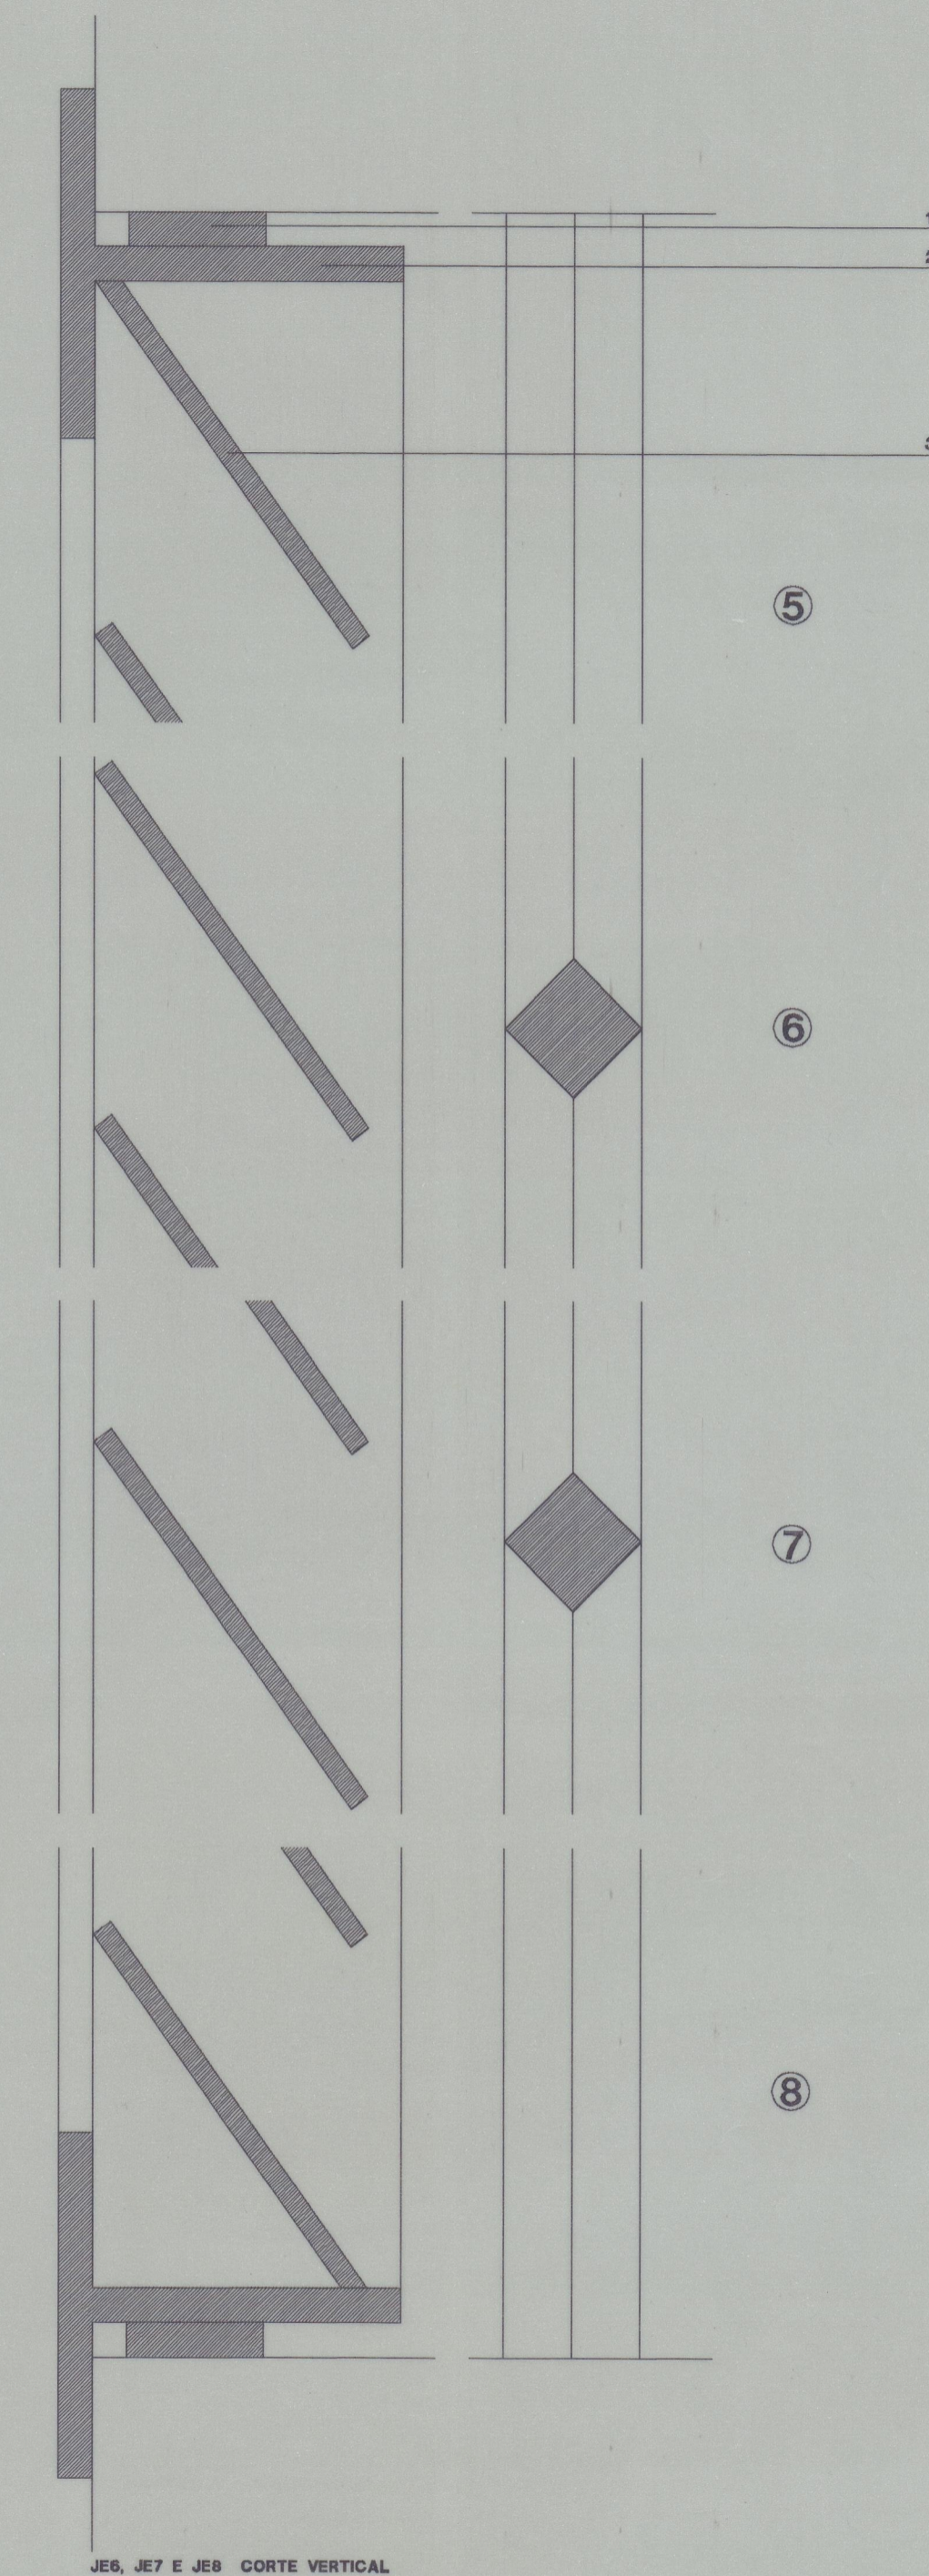

JEB, JET E JEB CORTE VERTICAL

- LEGENDA
- 1 Barra chata de ferro metalizado 50 x 5 para pintar com tinta tipo CIN ref. Forja
 - 2 T de ferro metalizado 50 x 50 x 5 para pintar com tinta CIN ref. Forja
 - 3 Chapa de ferro metalizado de 30mm de espessura para pintar com tinta CIN ref. Forja

Cota 3347
 41-2810