


CORTE 2

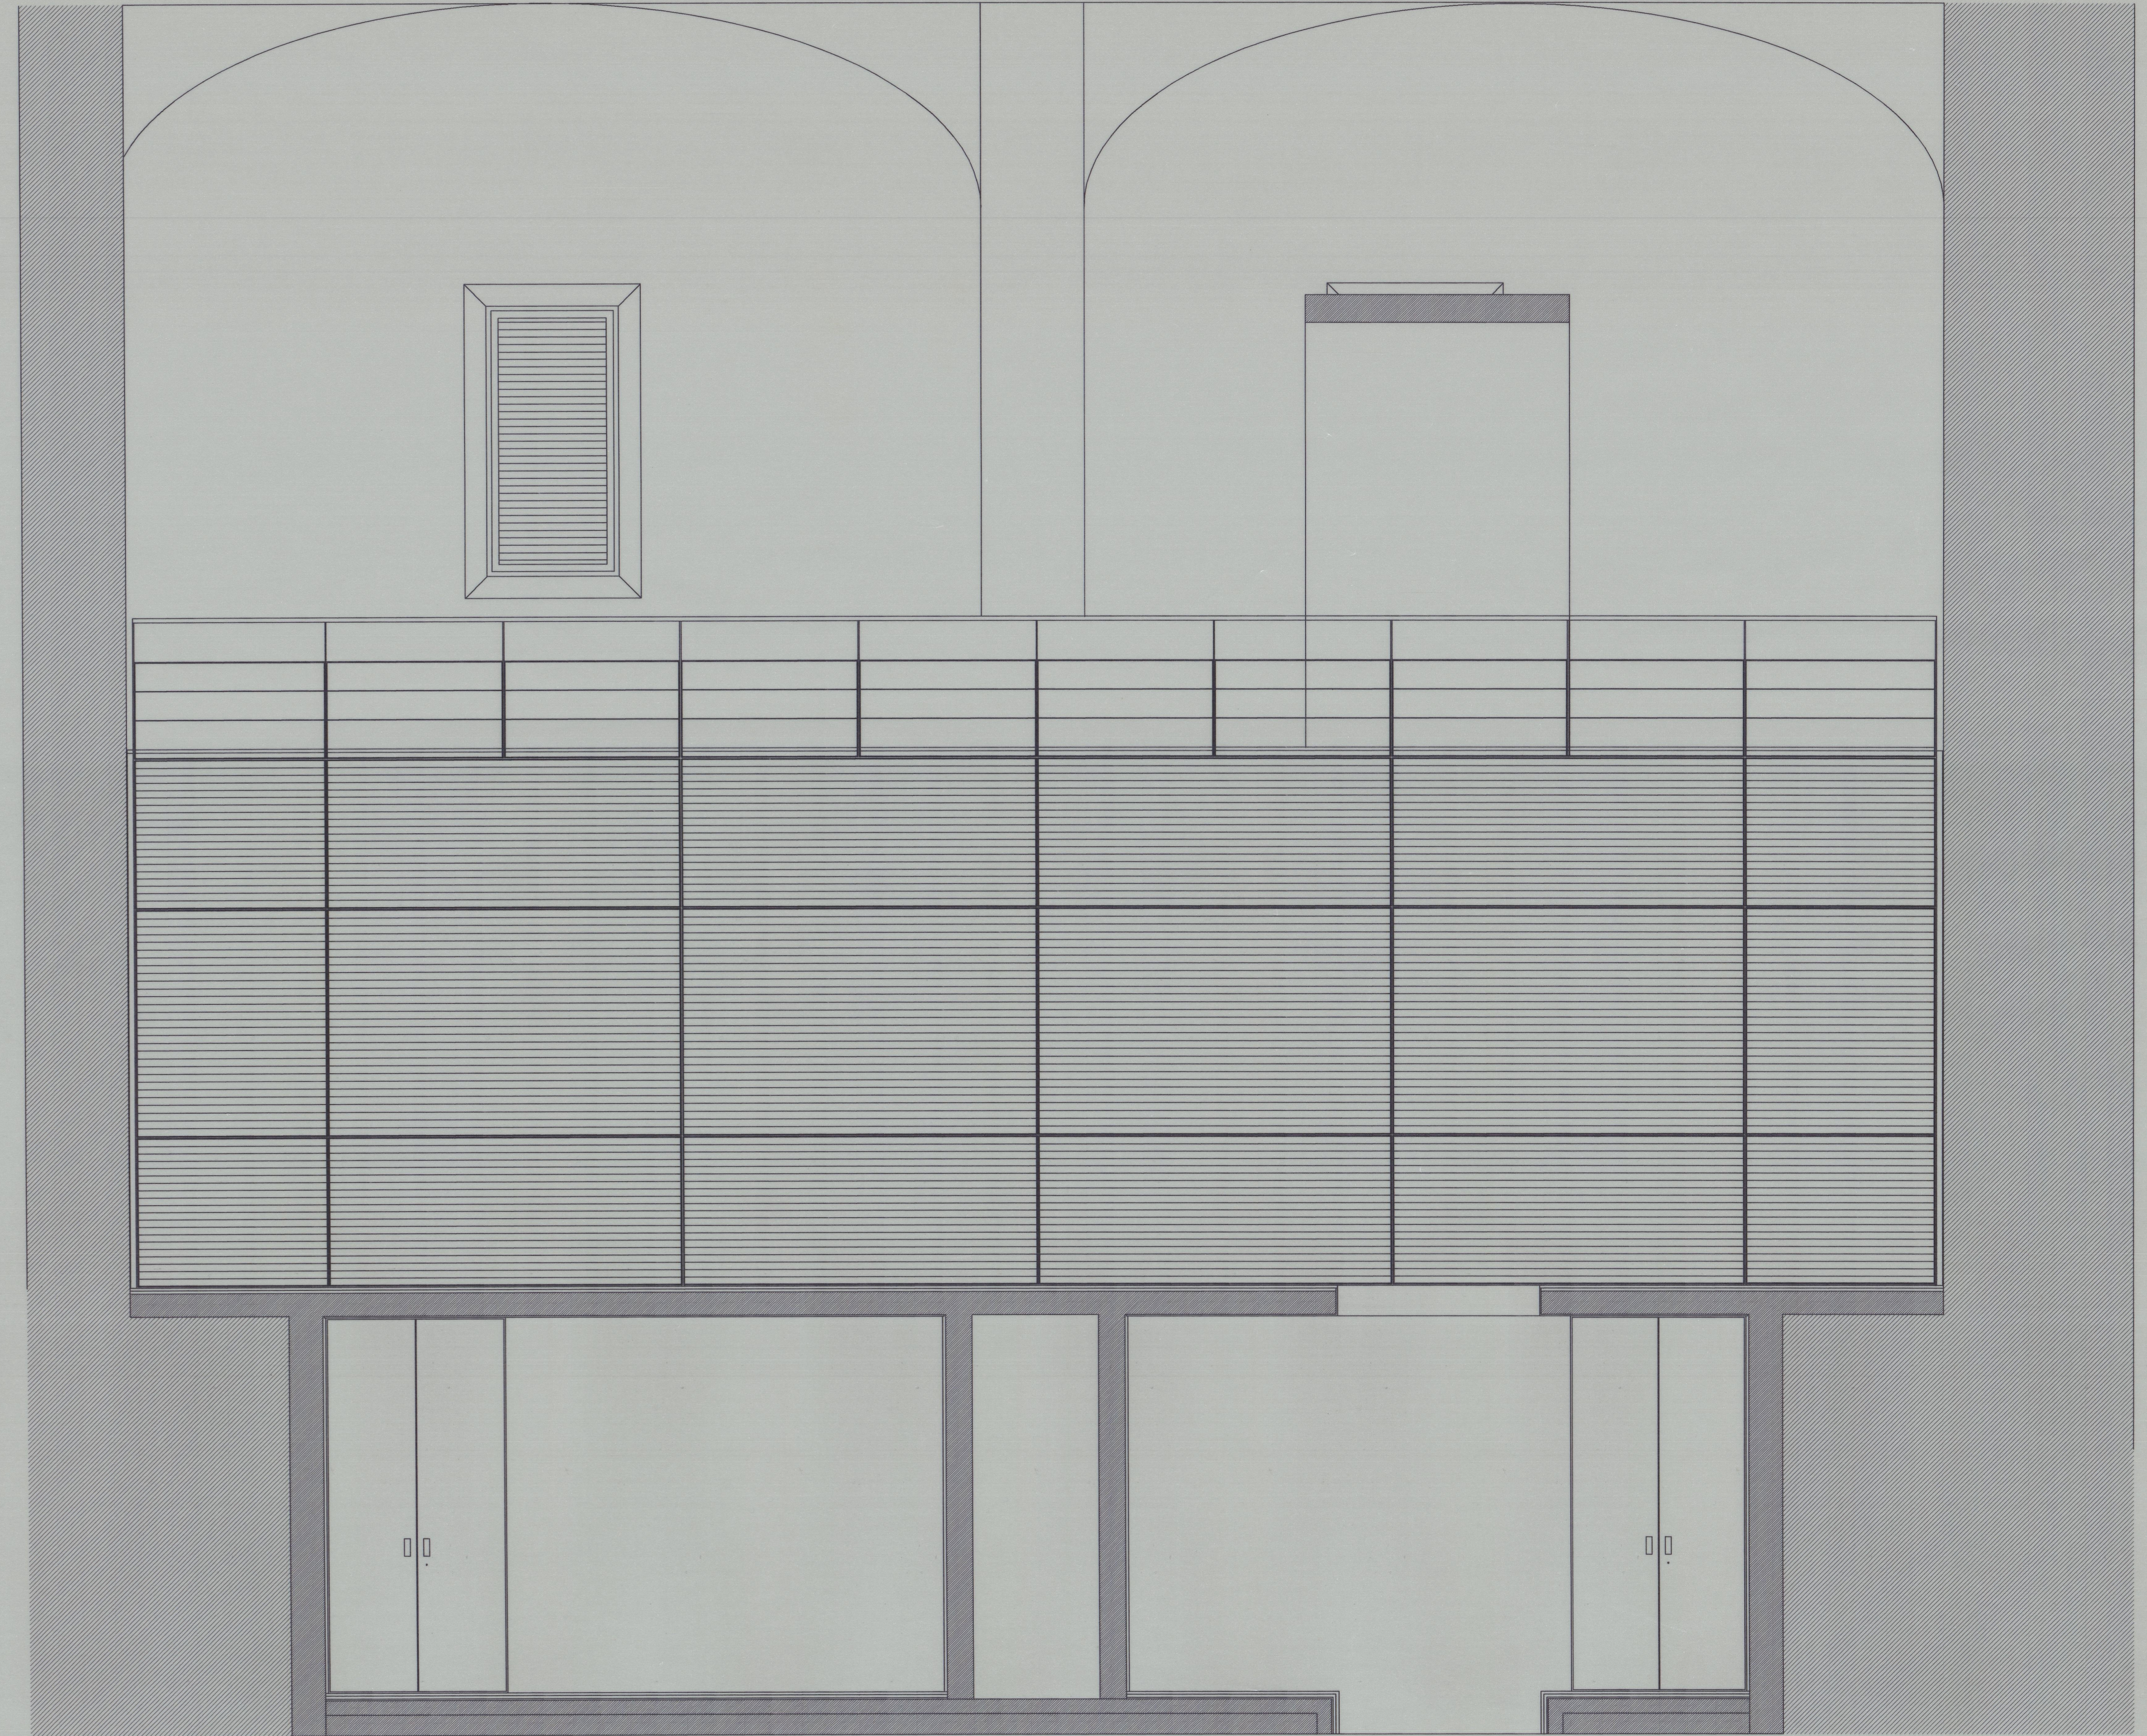

CORTE 7

41-2907  
 cta 3330