




ALCADO NORTE

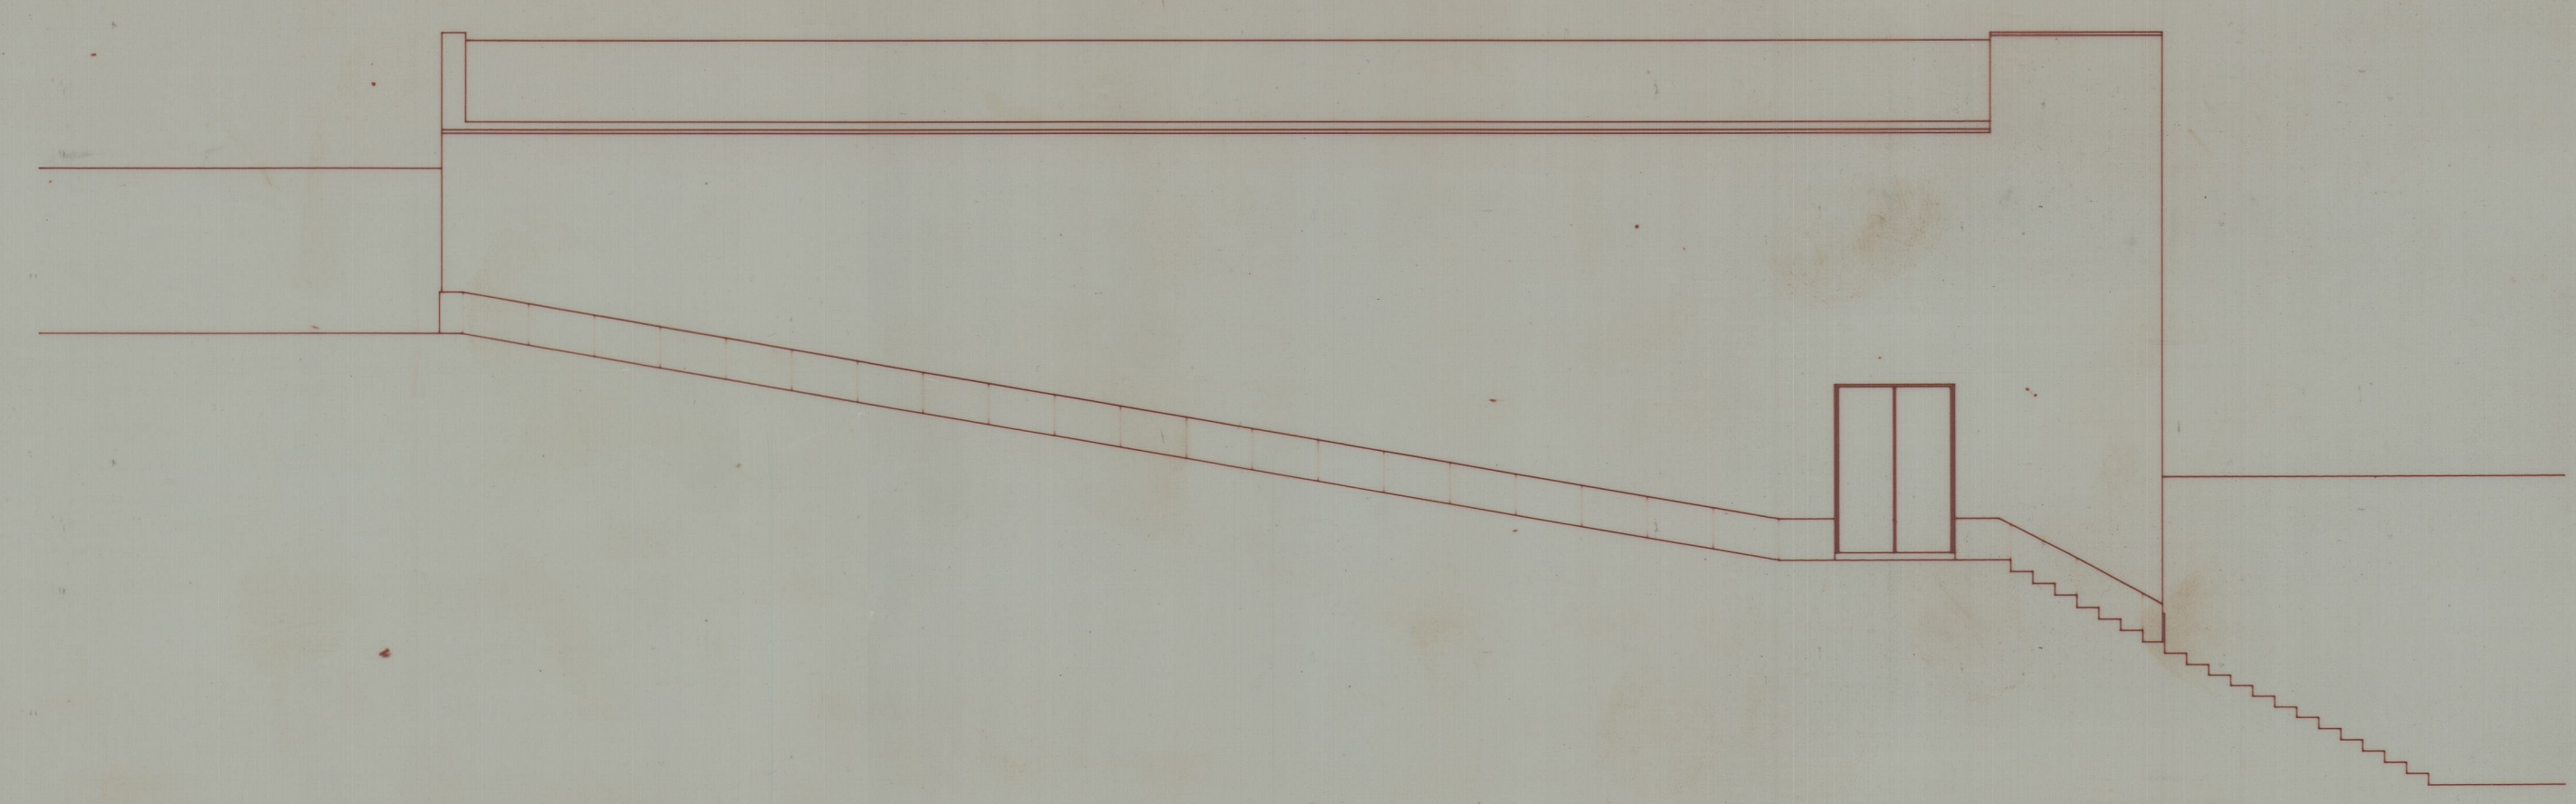


ALCADO POENTE

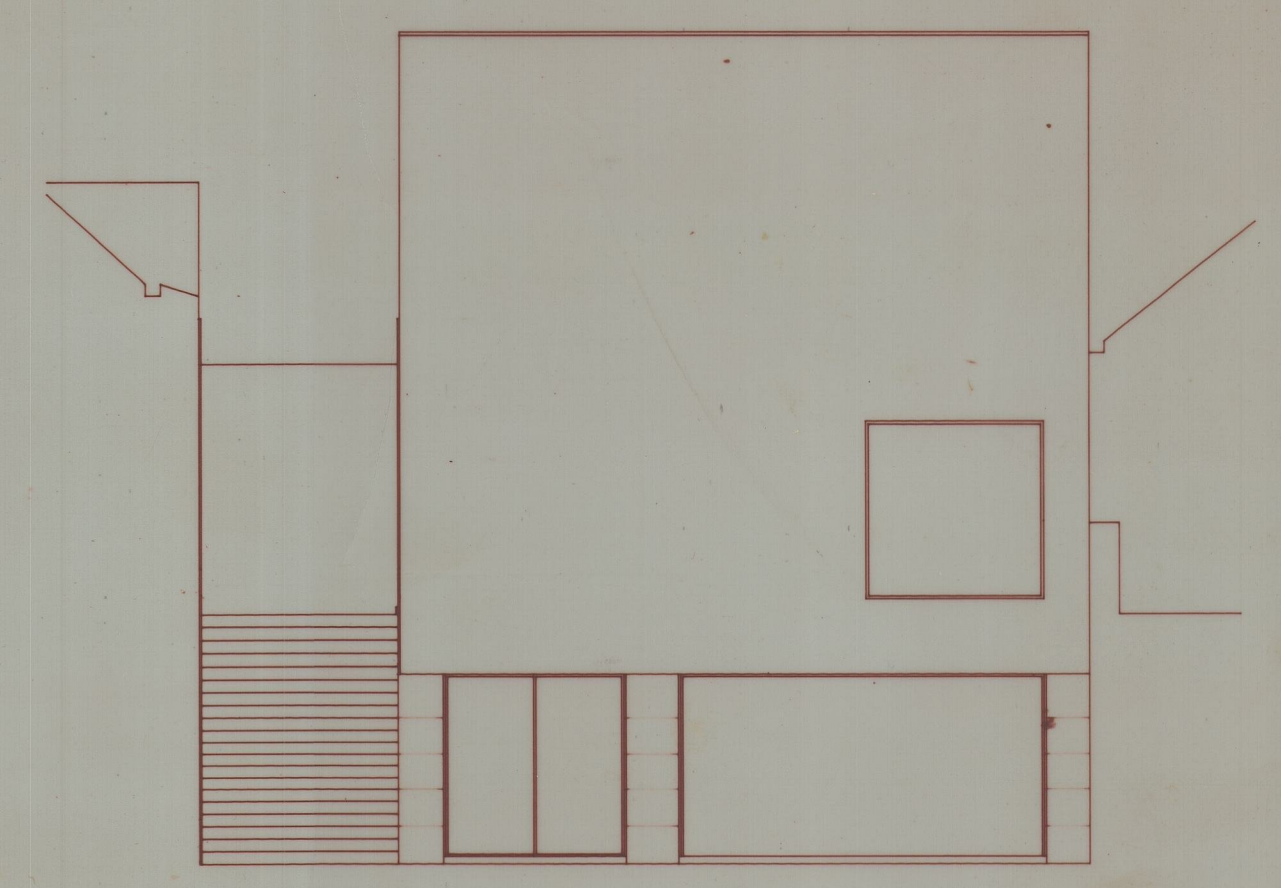


ALCADO SUL

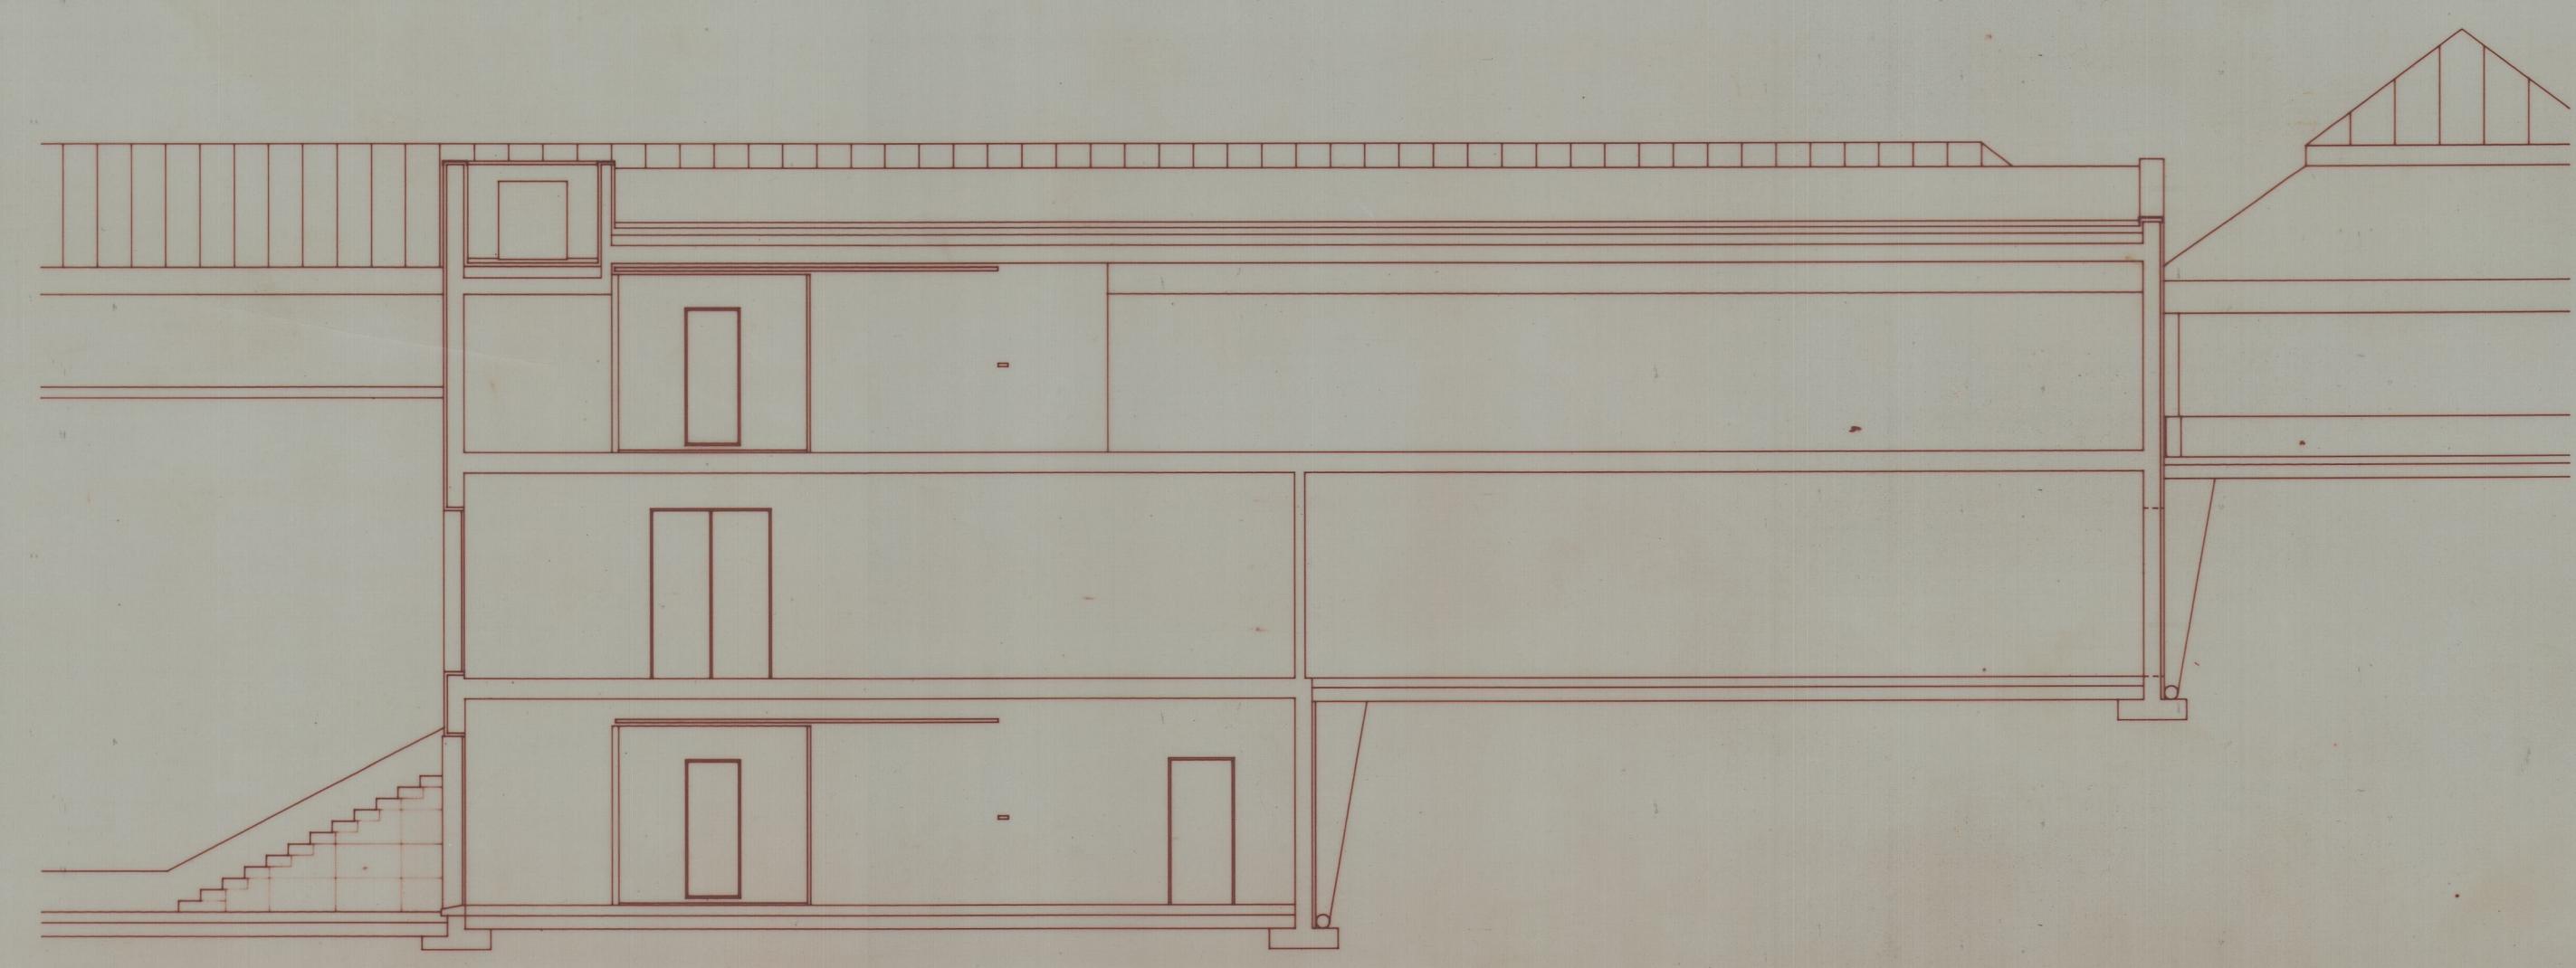


CORTE C4

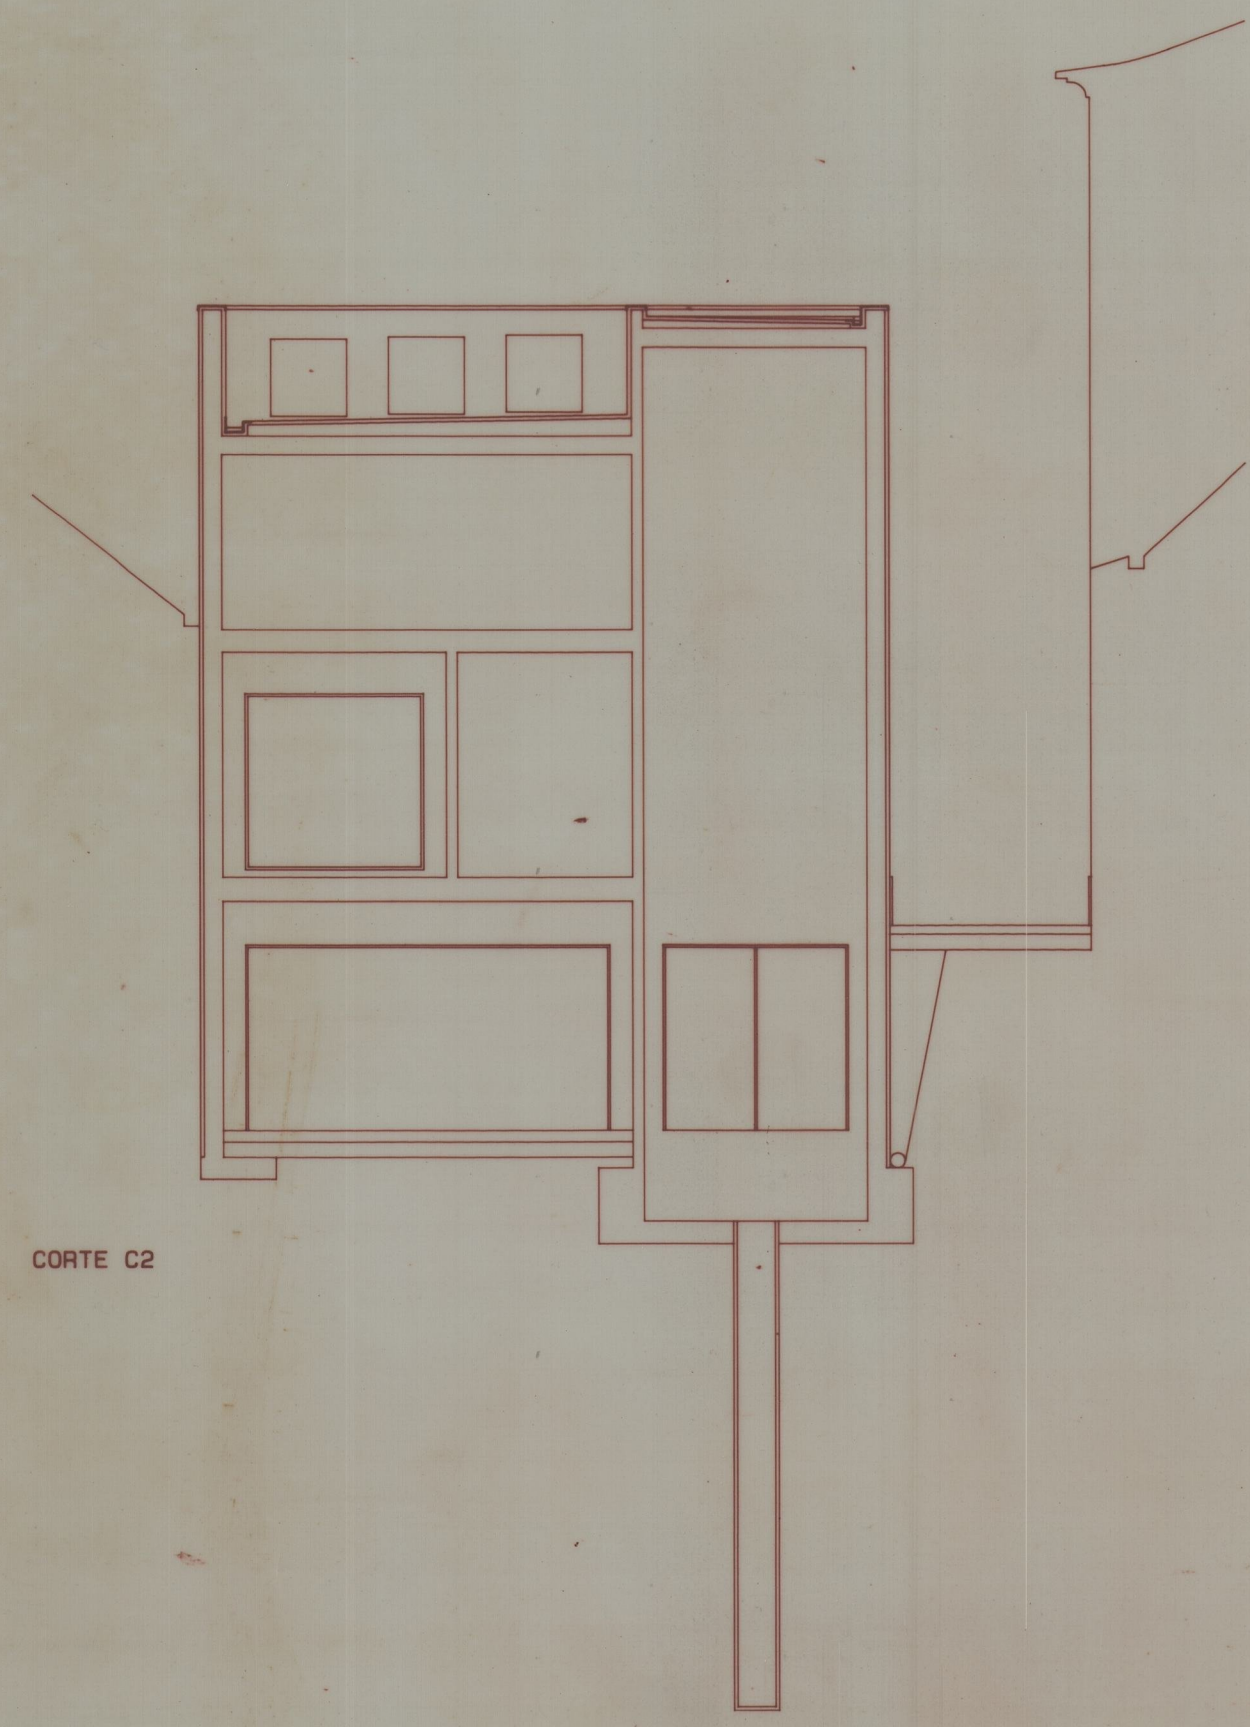

CORTE C2

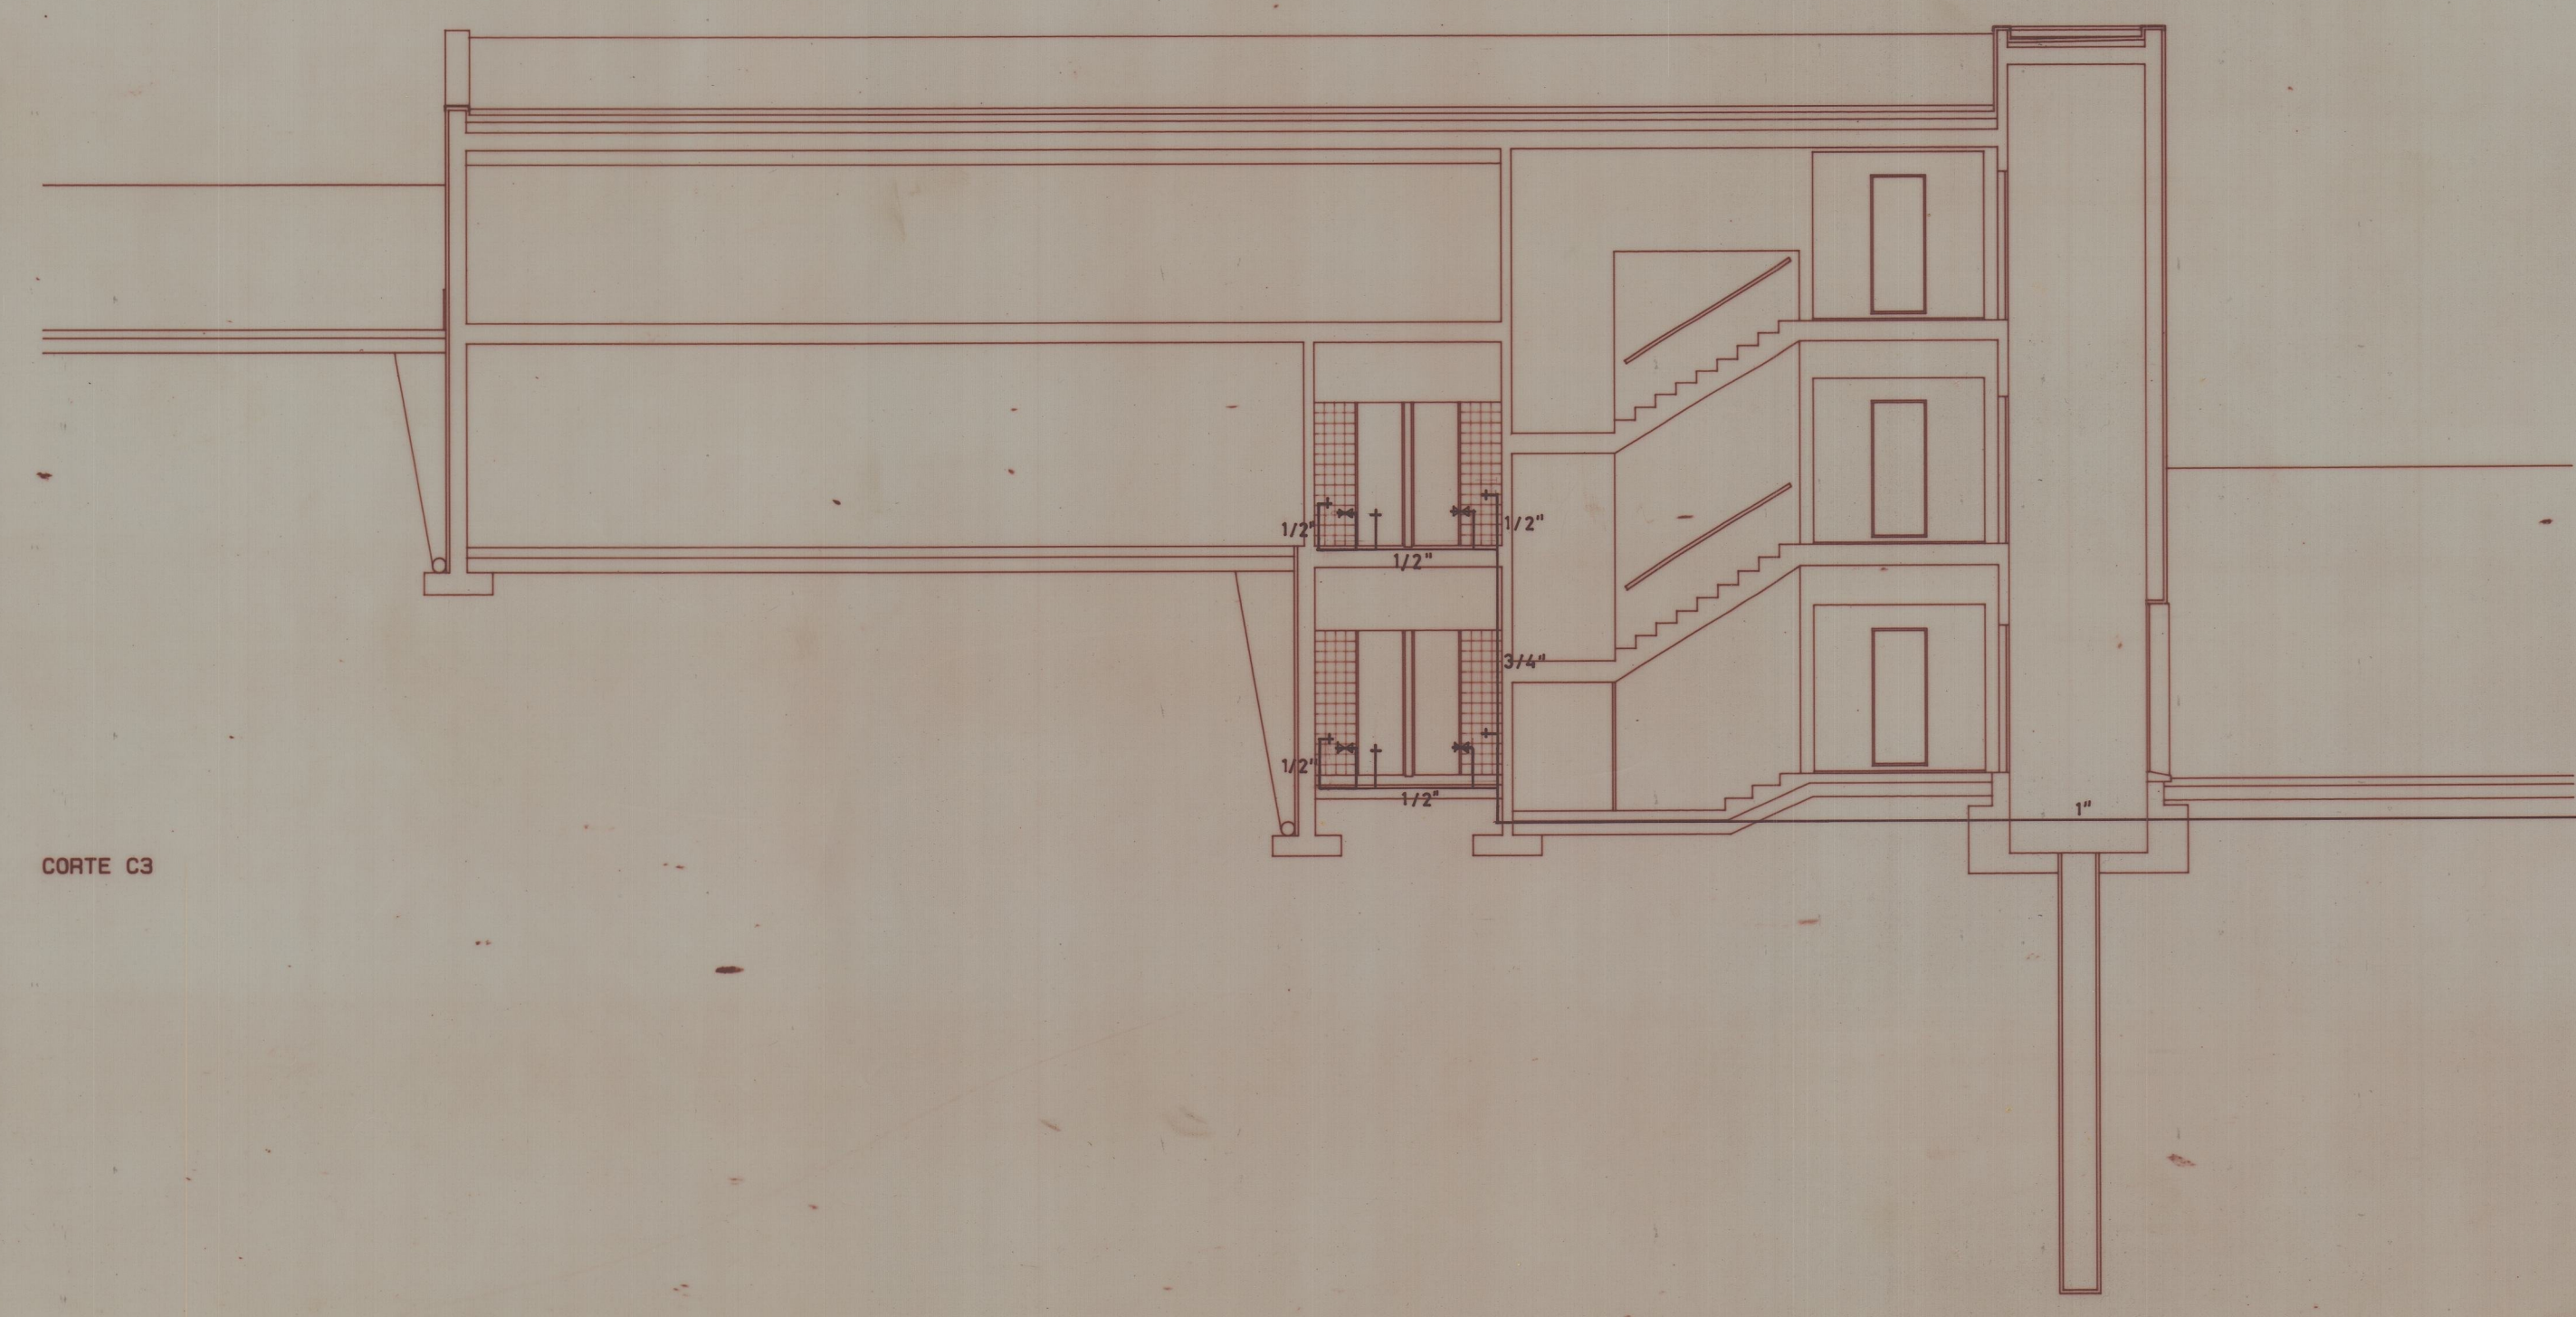

CORTE C3

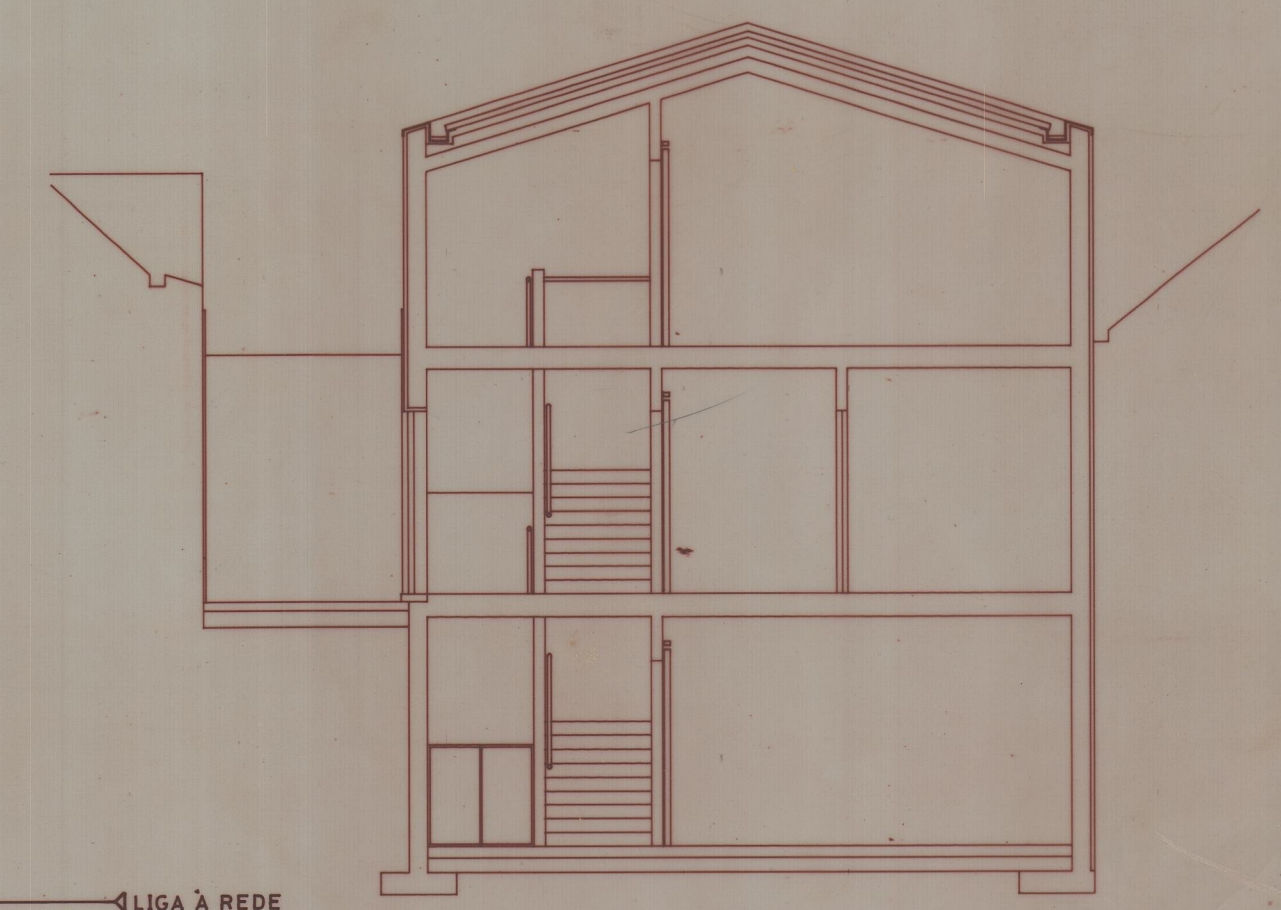

CORTE C1

Handwritten notes in the bottom right corner, including '1866 F 04' and other illegible markings.