


CORTE 2

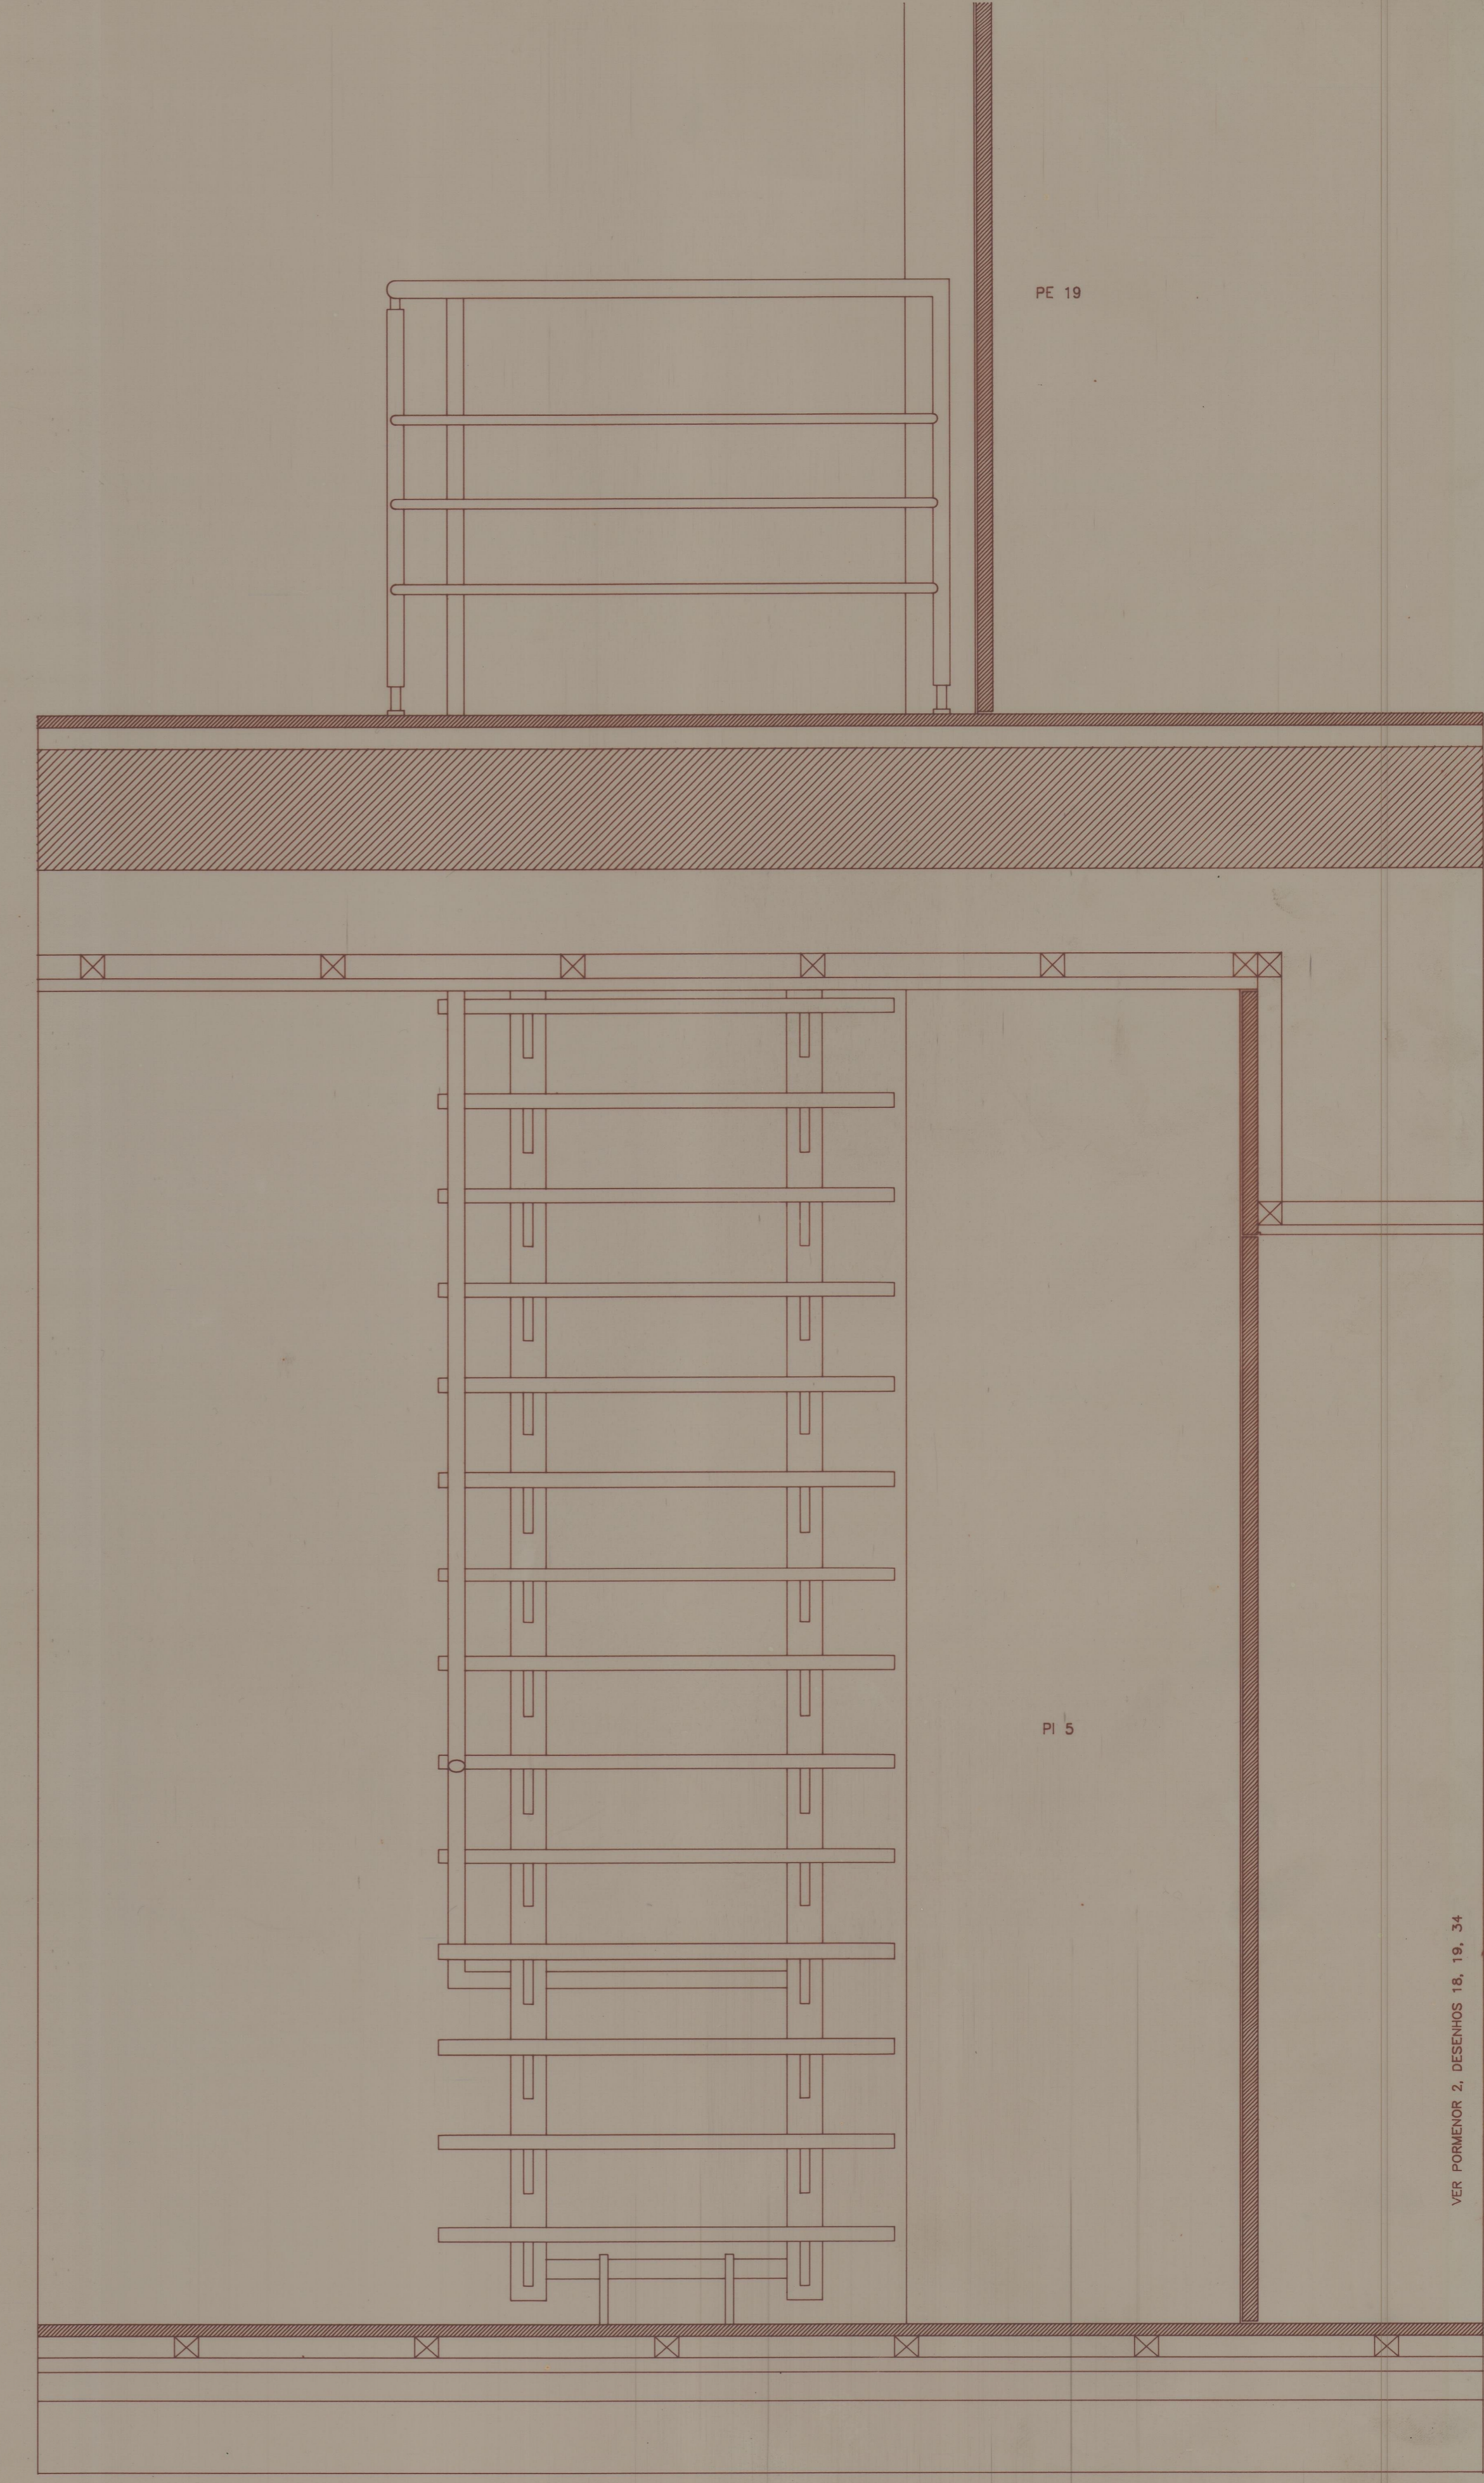

CORTE 3

VER FORMEJOS 2, DESENHOS 18, 19, 34

413383
24.1836