



41-892 eta 1003
e.s. 4571 83

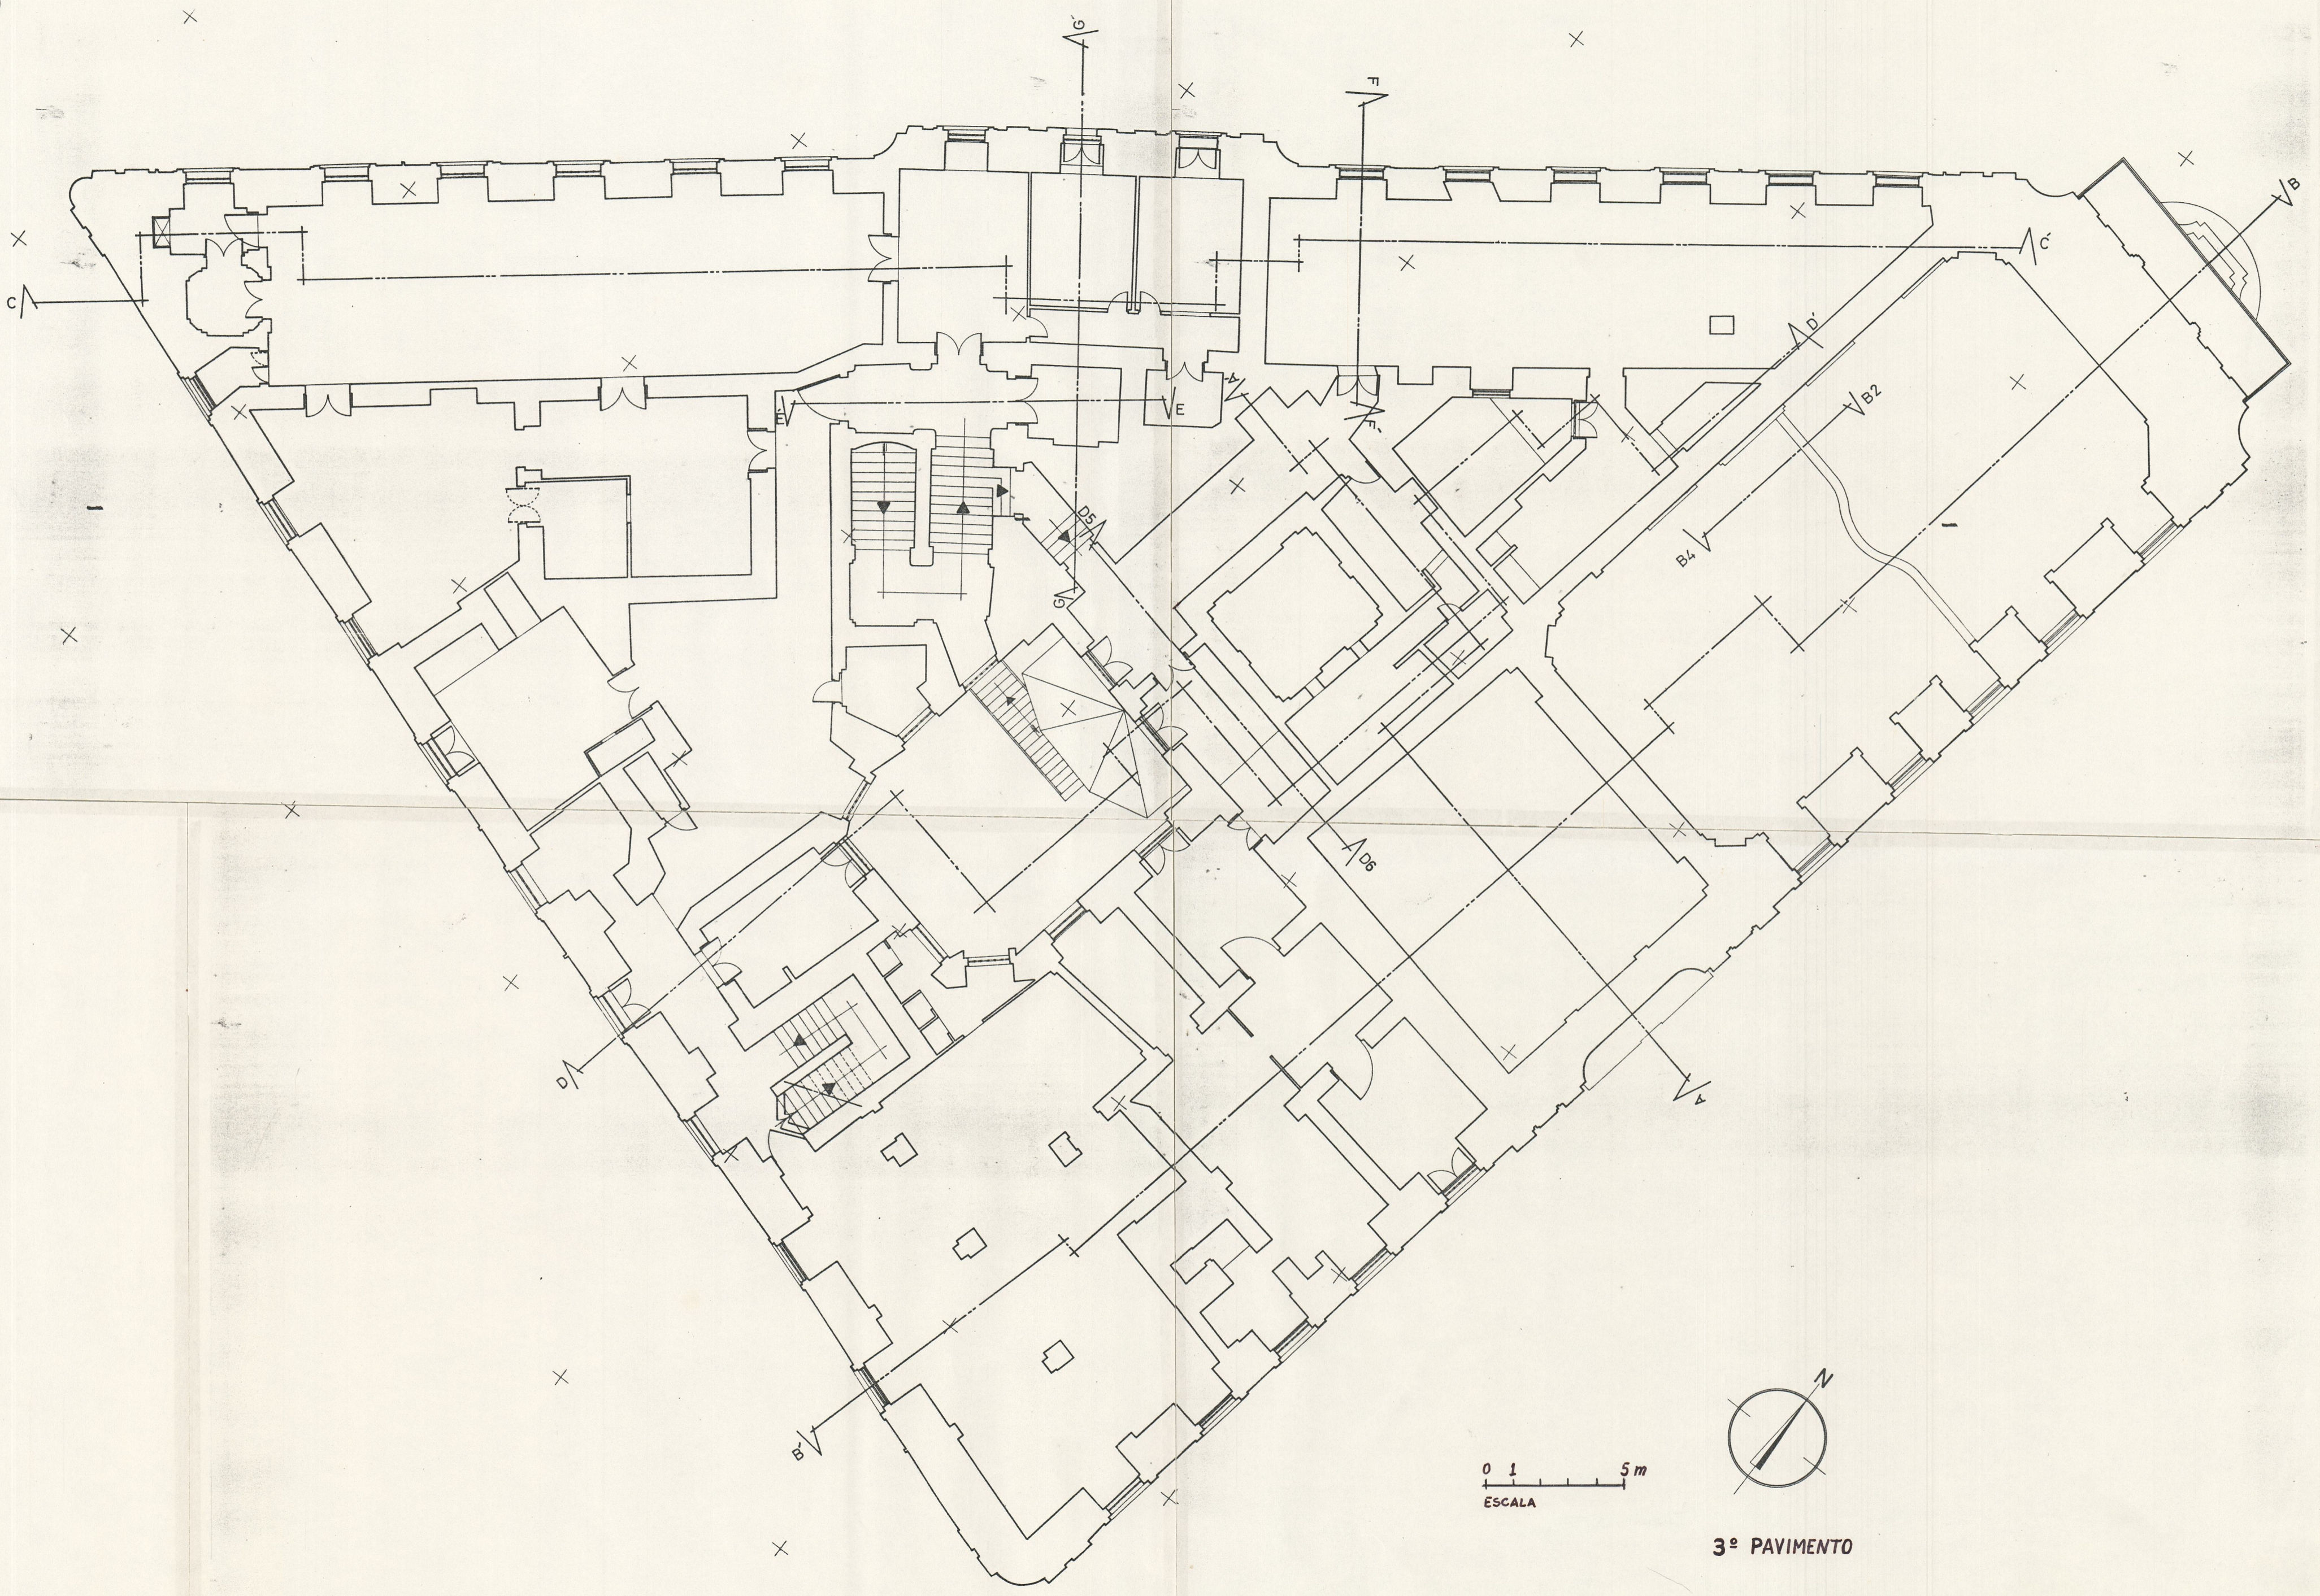

0 1 5 m
ESCALA

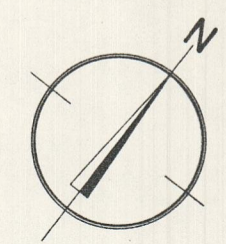

3º PAVIMENTO