


MOSTEIRO STO ANDRÉ DE RENDUFE  
03-05-18

Plano 3733

Plano 3133 41-2504

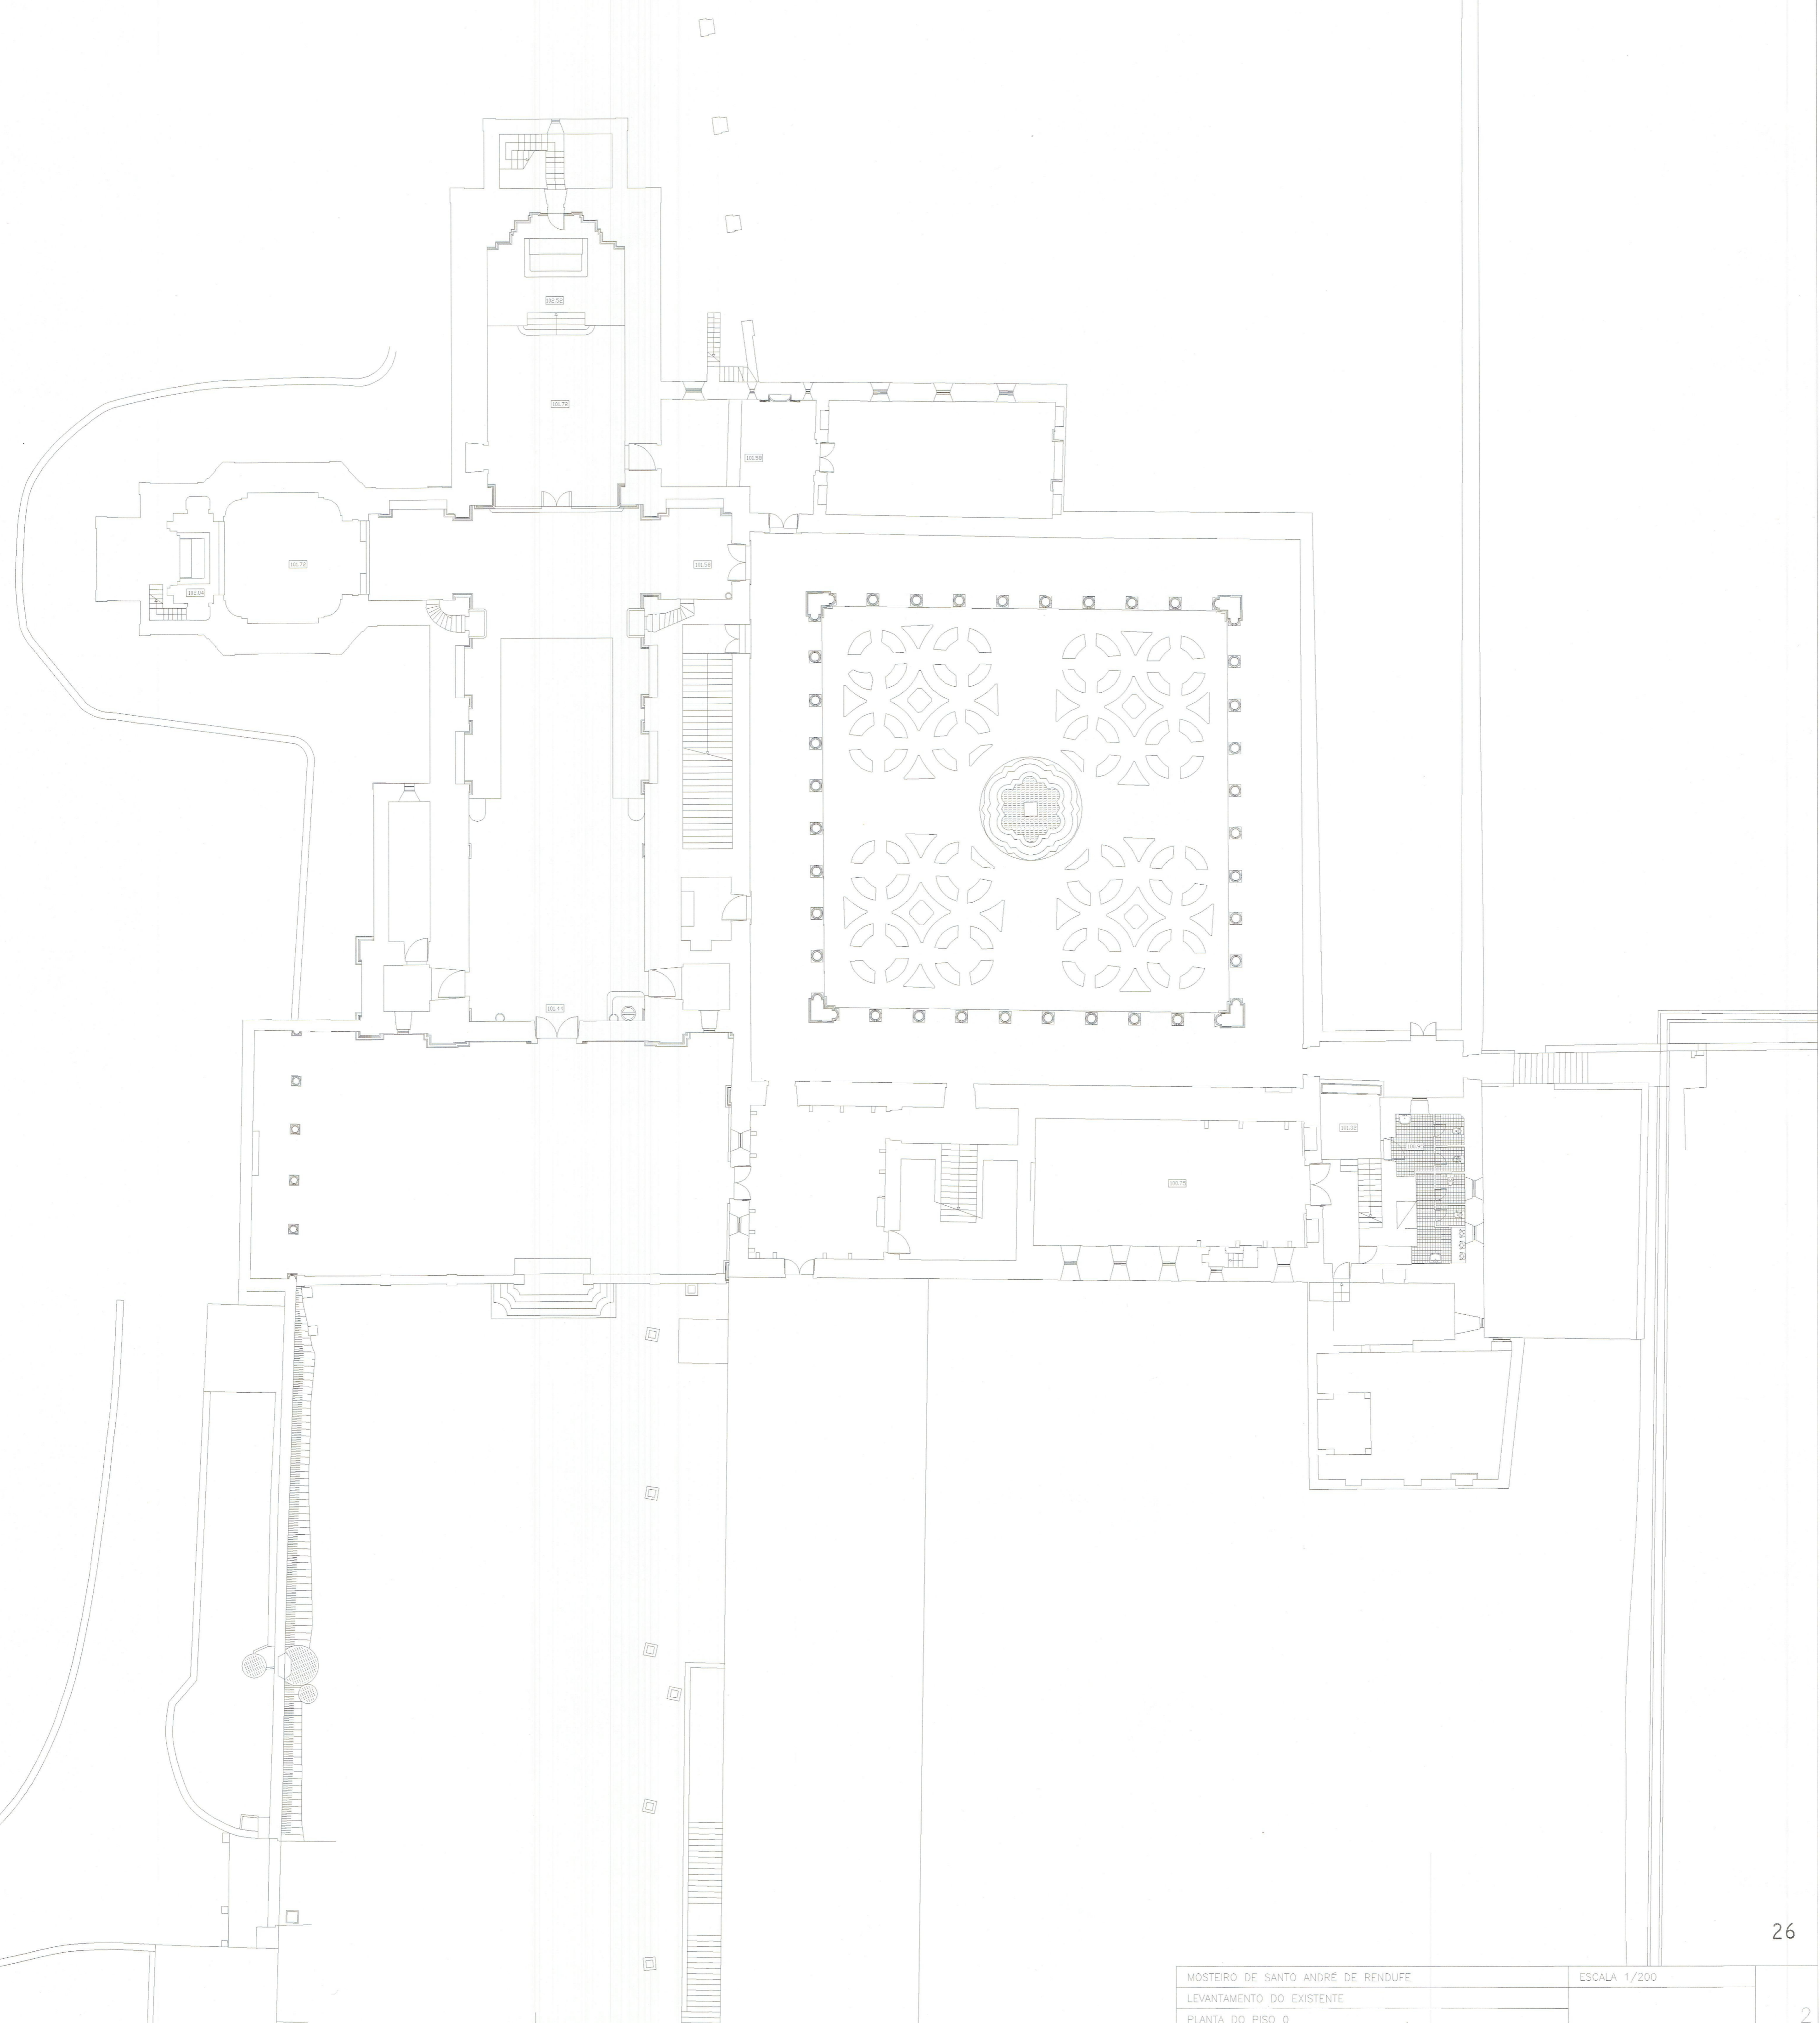

|                                    |              |
|------------------------------------|--------------|
| MOSTEIRO DE SANTO ANDRÉ DE RENDUFE | ESCALA 1/200 |
| LEVANTAMENTO DO EXISTENTE          |              |
| PLANTA DO PISO 0                   |              |