


VE 1-5

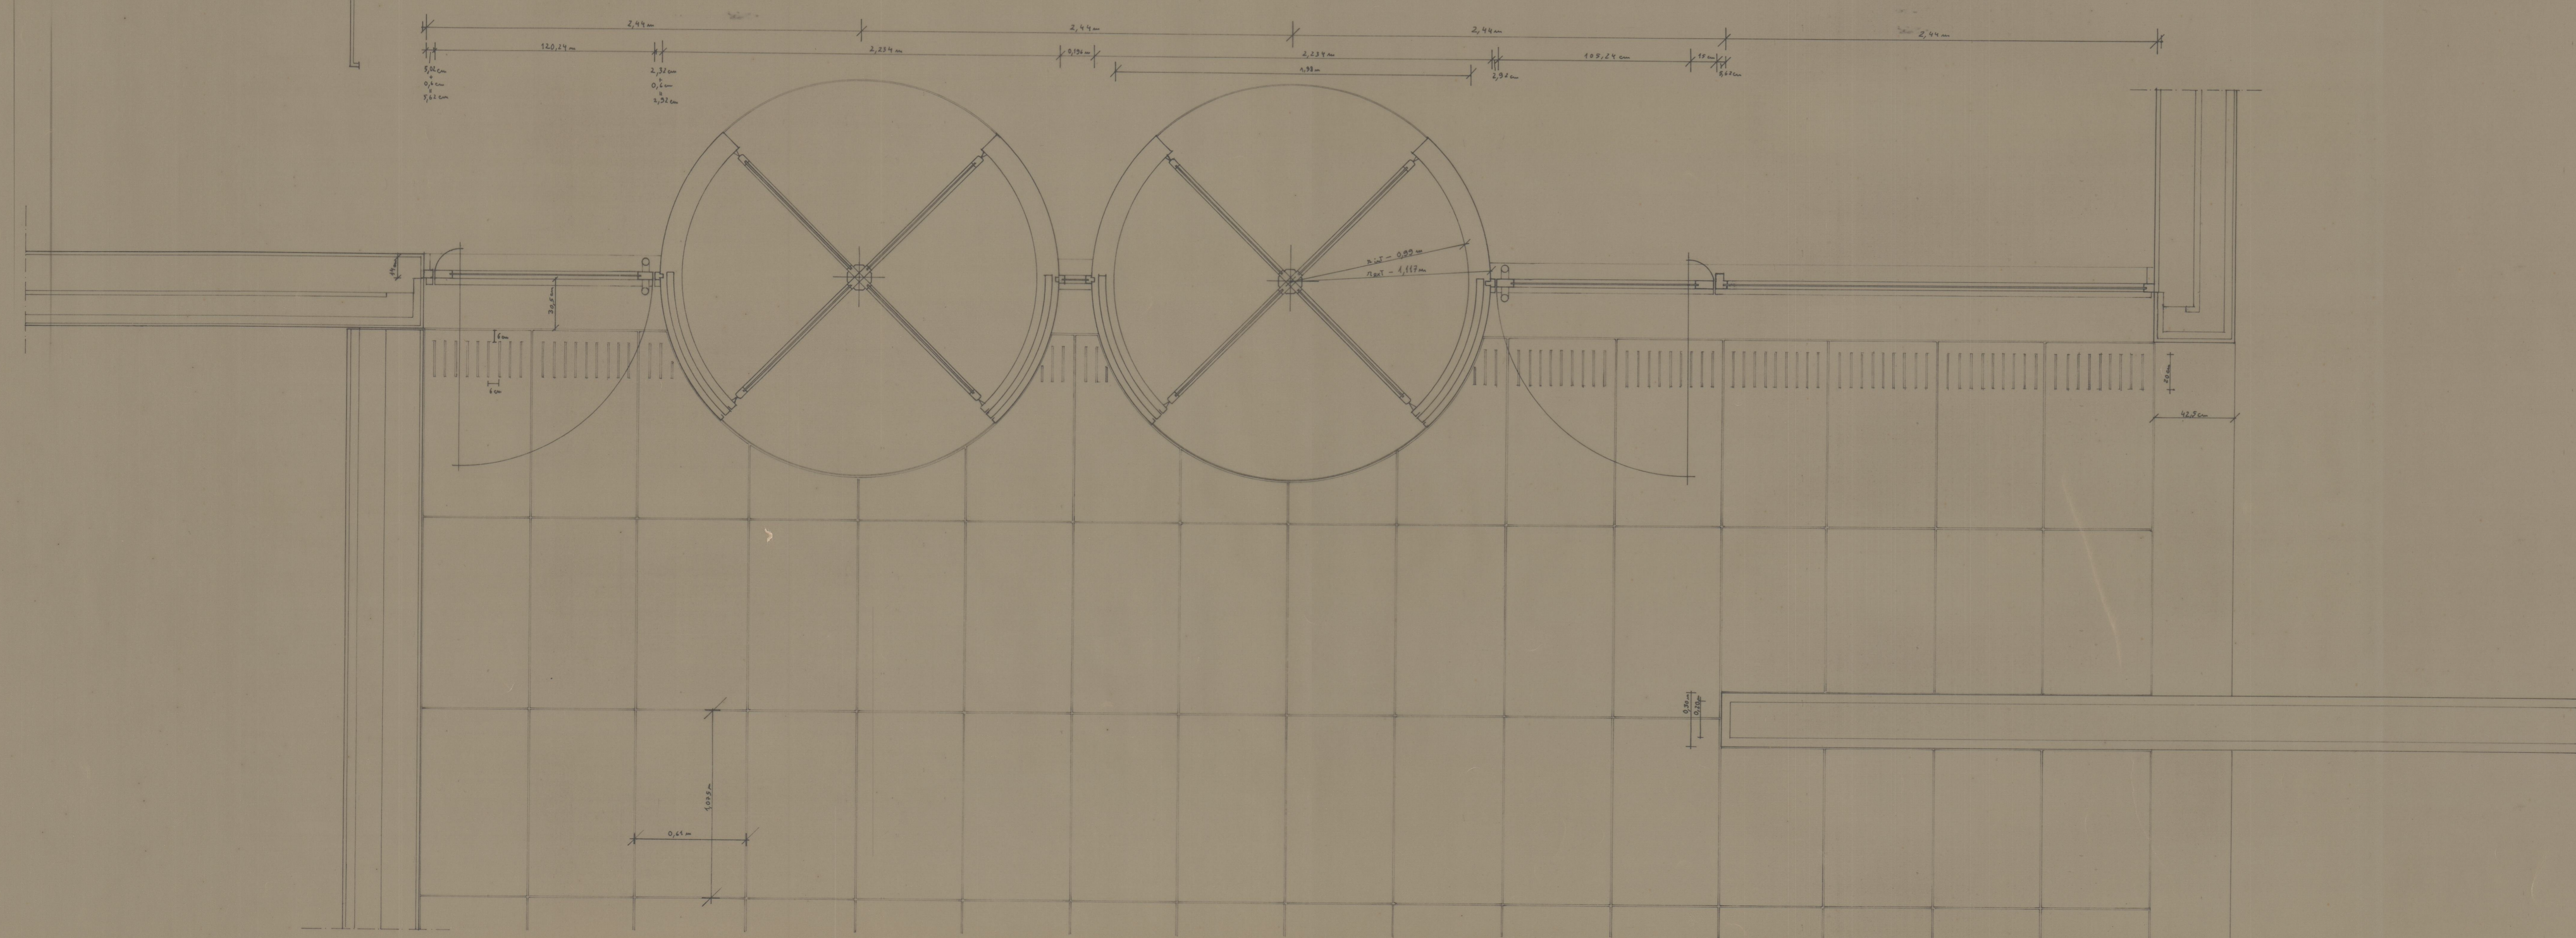

Est. 3595

41-2642