



CORTE TRANSVERSAL

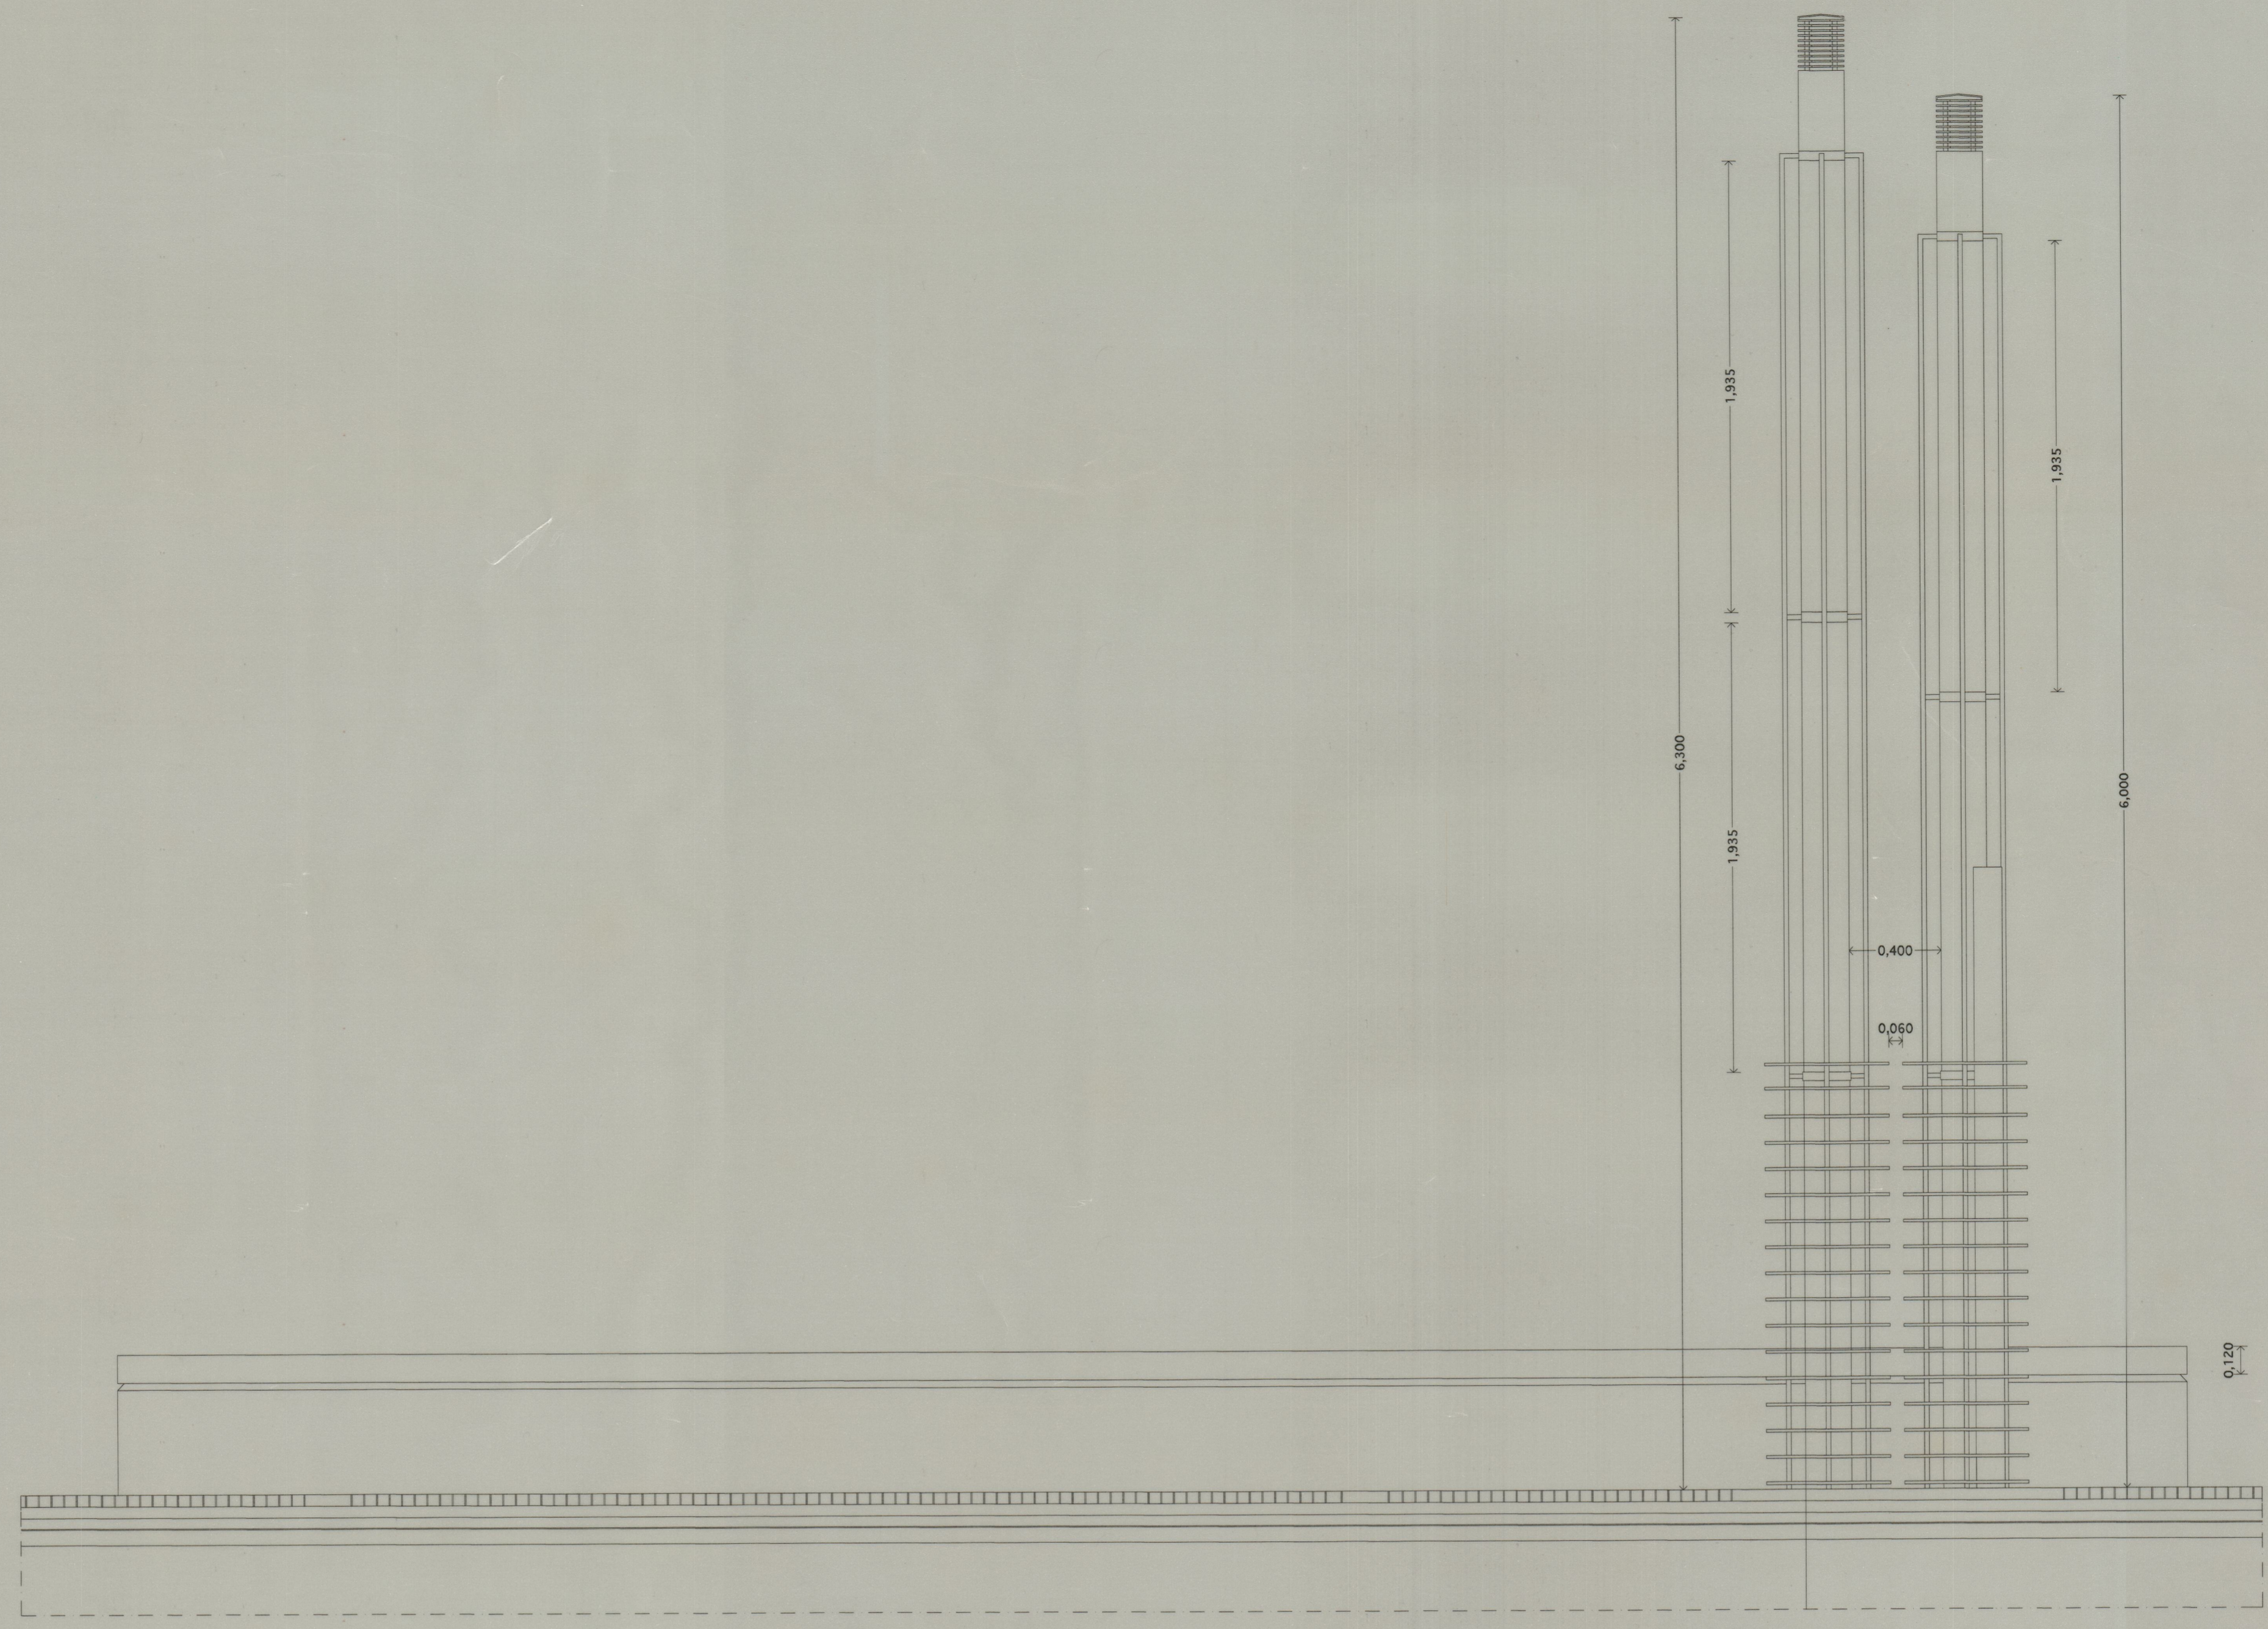

ALÇADO

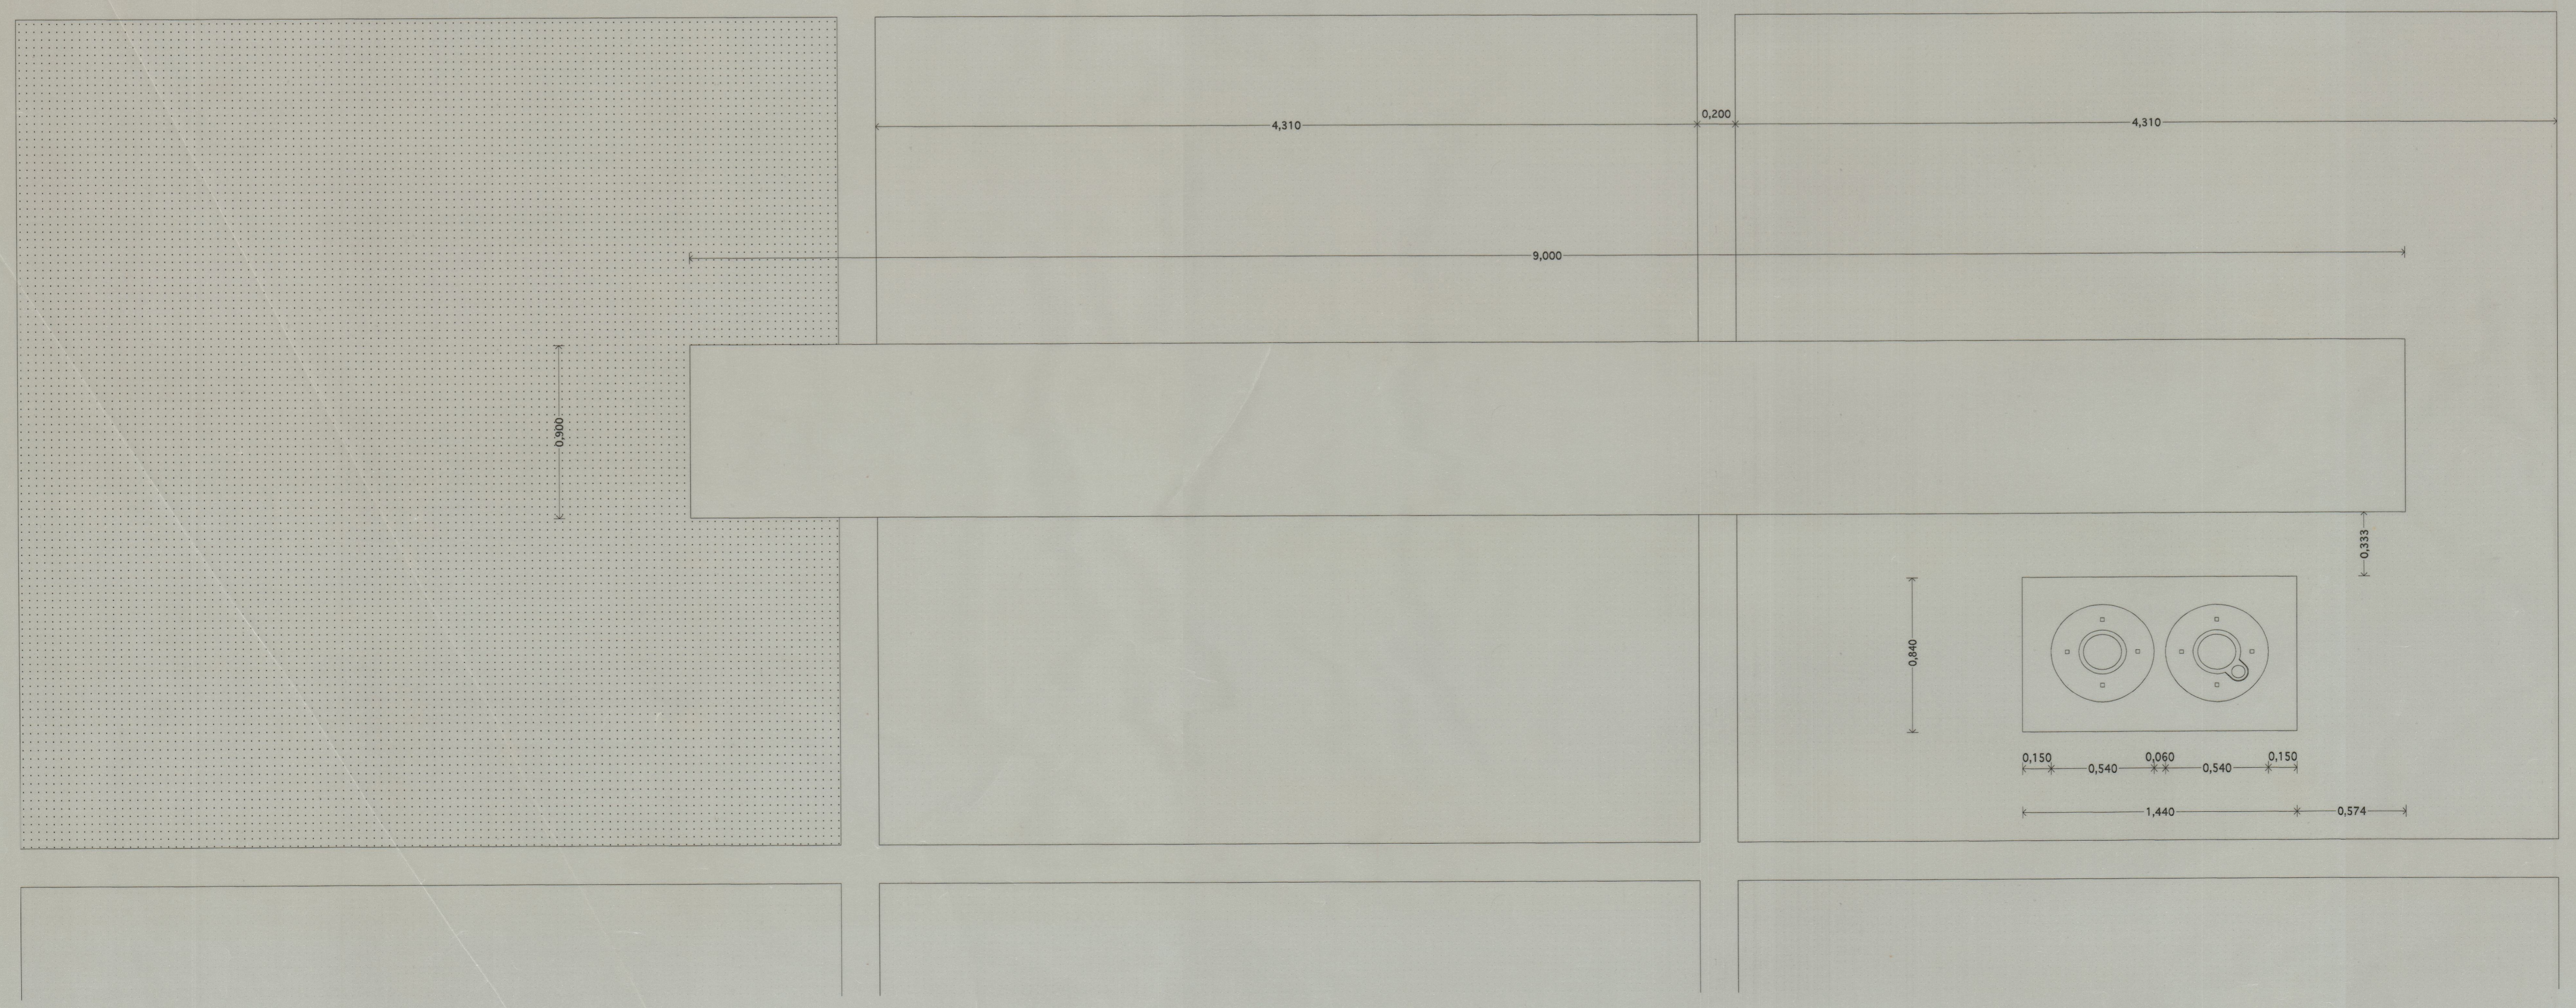

PLANTA

eta 36 79

412528